

KITCHEN CABINETRY FLOOR PLAN
 SCALE: 1/2" = 1' 0"

Classic Bath Designs, Inc.
 11544 Sheldon St., Sun Valley, CA 91352
 818.767.1144 fax: 818.767.1278



Cust: Dougherty		PO# KITCHEN	Scale: As Noted		K.0
Approved _____	Job: FL-S_PreFIN/StG:Nat-Clear_IntEB:PreFIN	Size: A	Dr By: Brian	10/02/2014	

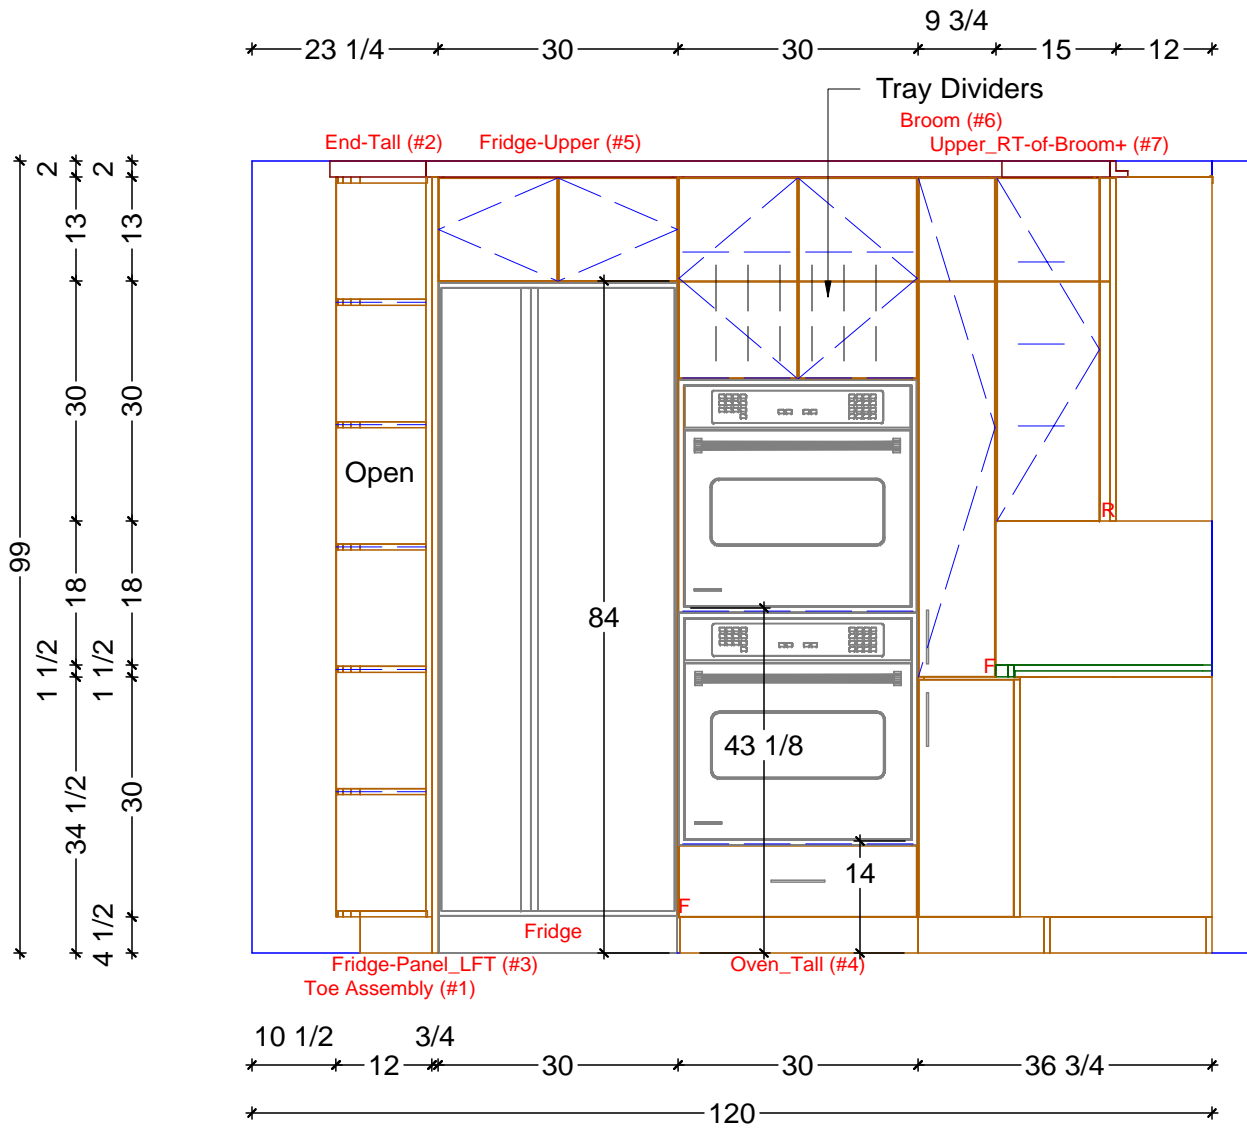


1 KITCHEN ELEVATION - FRIDGE-OVEN WALL
 SCALE: 1/2" = 1' 0"

Classic Bath Designs, Inc.
 11544 Sheldon St., Sun Valley, CA 91352
 818.767.1144 fax: 818.767.1278

Cust: Dougherty	PO# KITCHEN	Scale: As Noted	K.1
Approved _____	Job: FL-S_PreFIN/StG:Nat-Clear_IntEB:PreFIN	Size: A Dr By: Brian 10/02/2014	

1/2
 * 20 1/2 * 20 9/16 * 30 * 17 9/16 * 24 *

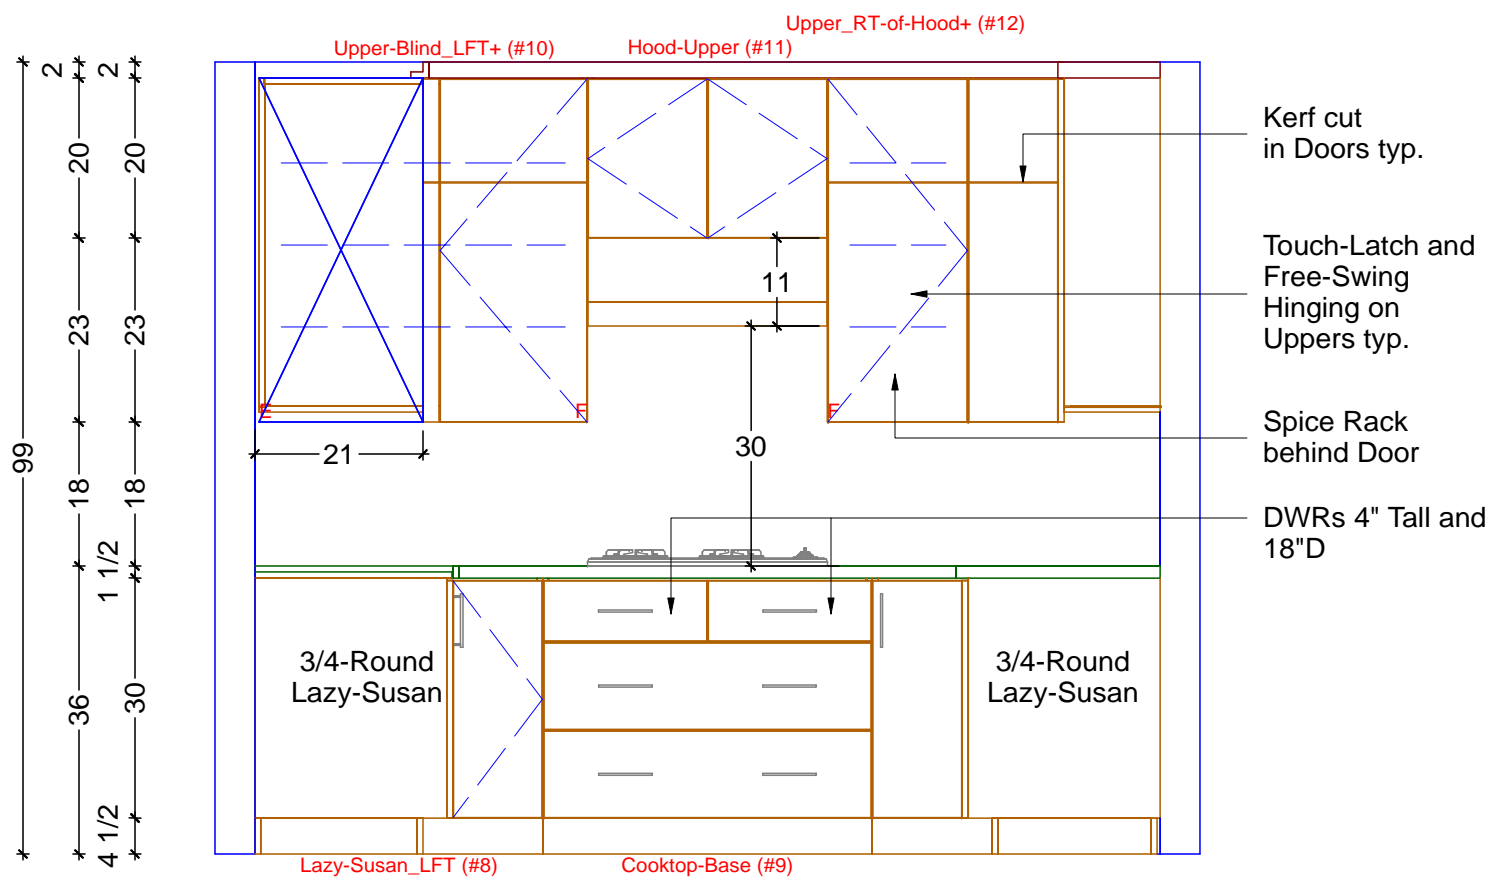


* 36 * 41 1/8 * 36 *

* 113 1/8 *

1 KITCHEN ELEVATION - COCKTOP WALL
 SCALE: 1/2" = 1' 0"

Classic Bath Designs, Inc.
 11544 Sheldon St., Sun Valley, CA 91352
 818.767.1144 fax: 818.767.1278

Cust: Dougherty	PO# KITCHEN	Scale: As Noted	K.2
Approved _____	Job: FL-S_PreFIN/StG:Nat-Clear_IntEB:PreFIN	Size: A Dr By: Brian 10/02/2014	

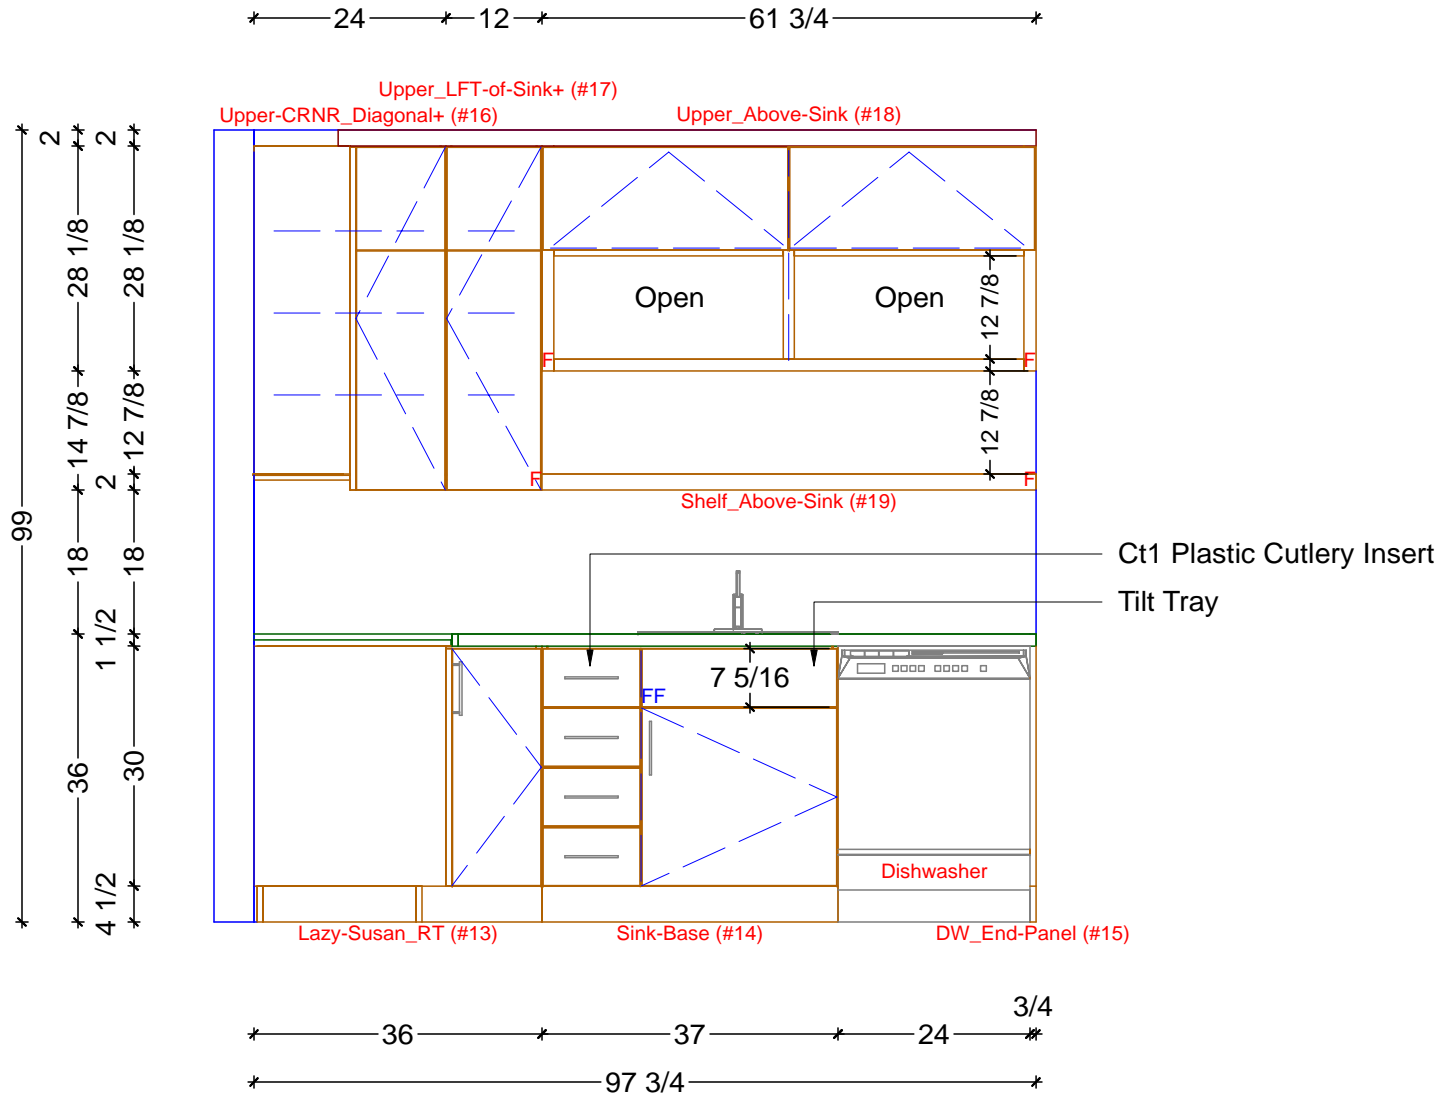

1 KITCHEN ELEVATION - SINK WALL
 SCALE: 1/2" = 1' 0"

Classic Bath Designs, Inc.
 11544 Sheldon St., Sun Valley, CA 91352
 818.767.1144 fax: 818.767.1278

Cust: Dougherty	PO# KITCHEN	Scale: As Noted	K.3
Approved _____	Job: FL-S_PreFIN/StG:Nat-Clear_IntEB:PreFIN	Size: A Dr By: Brian 10/02/2014	



Classic Bath Designs, Inc.
 11544 Sheldon St., Sun Valley, CA 91352
 818.767.1144 fax: 818.767.1278



Cust: Dougherty	PO# KITCHEN	Scale: As Noted	Rndr	
Approved _____	Job: FL-S_PreFIN/StG:Nat-Clear_IntEB:PreFIN	Size: A		



Classic Bath Designs, Inc.
 11544 Sheldon St., Sun Valley, CA 91352
 818.767.1144 fax: 818.767.1278



Cust: Dougherty	PO# KITCHEN	Scale: As Noted			
Approved _____	Job: FL-S_PreFIN/StG:Nat-Clear_IntEB:PreFIN	Size: A	Dr By: Brian	10/02/2014	Rndr