


KITCHEN CABINETRY FLOOR PLAN  
SCALE: 3/8" = 1' 0"

**Classic Bath Designs, Inc.**  
11544 Sheldon St., Sun Valley, CA 91352  
818.767.1144 fax: 818.767.1278



Cust: Kilfoyle, Dave & Higgins, Terri		PO# DWELLING	Scale: As Noted	KITCHEN	K.0
Approved _____	Job: FL/S_MIMpl/Rustic-Alder:per Sample_IntEB:MIMpl	Size: A	Dr By: Brian	05/21/2015	



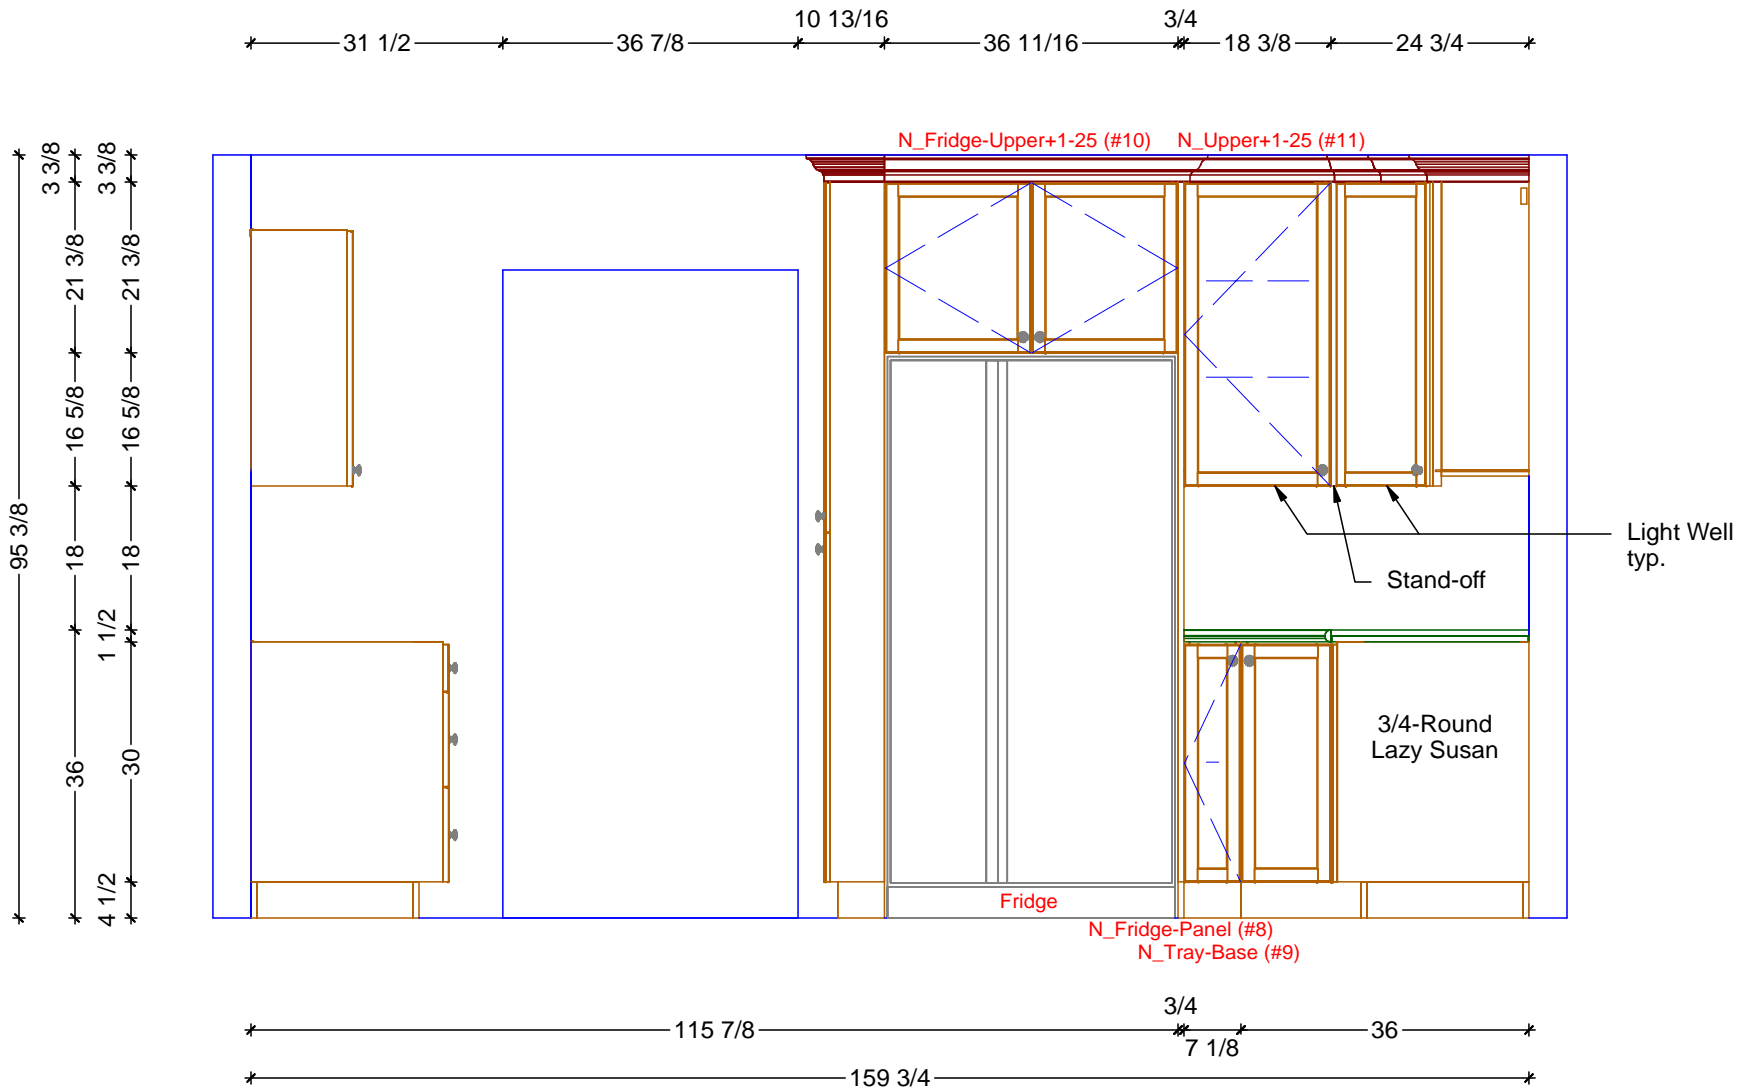


**1** KITCHEN ELEVATION - NORTH  
 SCALE: 1/2" = 1' 0"


**Classic Bath Designs, Inc.**  
 11544 Sheldon St., Sun Valley, CA 91352  
 818.767.1144 fax: 818.767.1278

Cust: Kilfoyle, Dave & Higgins, Terri	PO# DWELLING	Scale: As Noted	KITCHEN	<b>K.2</b>
Approved _____	Job: FL/S_MIMPl/Rustic-Alder:per Sample_IntEB:MIMPl	Size: A	Dr By: Brian 05/21/2015	

24 <sup>3/4</sup> 28 1/8 3 58 1/2 5 5/8

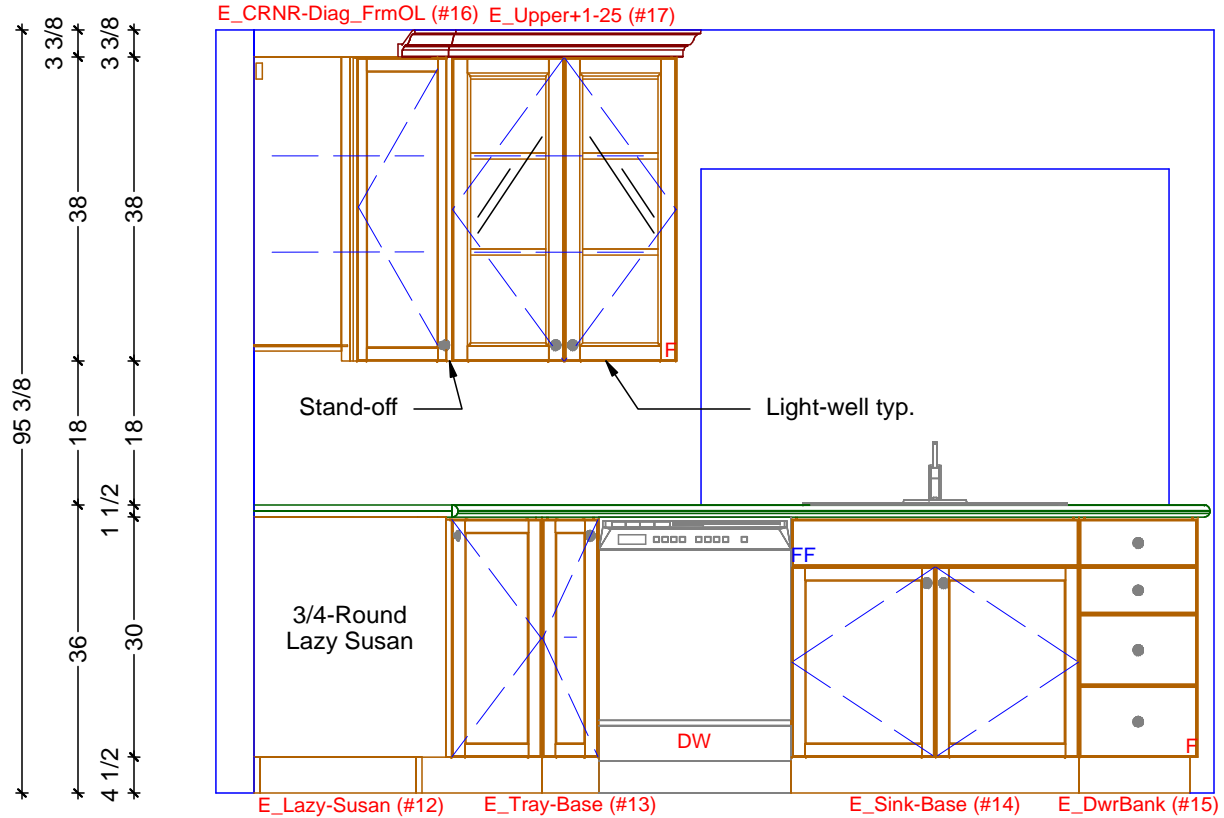


**1** KITCHEN ELEVATION - EAST  
SCALE: 1/2" = 1' 0"

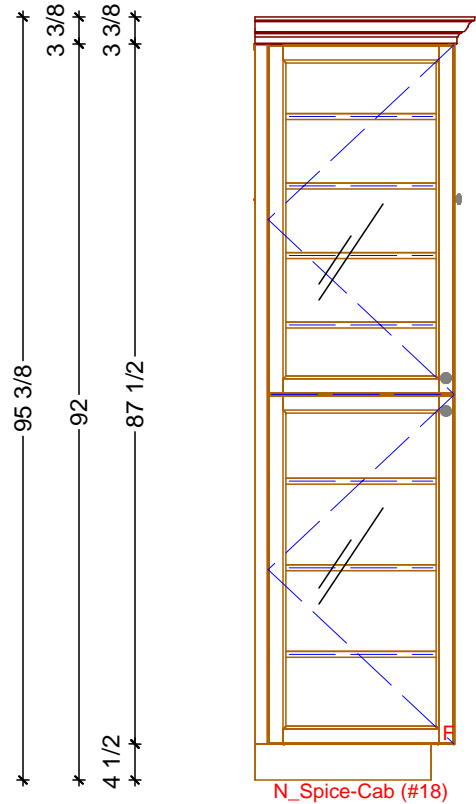


**2** KITCHEN ELEVATION - NORTH END  
SCALE: 1/2" = 1' 0"

**Classic Bath Designs, Inc.**  
11544 Sheldon St., Sun Valley, CA 91352  
818.767.1144 fax: 818.767.1278


Cust: Kilfoyle, Dave & Higgins, Terri	PO# DWELLING	Scale: As Noted	KITCHEN	<b>K.3</b>
Approved _____	Job: FL/S_MIMpl/Rustic-Alder:per Sample_IntEB:MIMpl	Size: A	Dr By: Brian 05/21/2015	

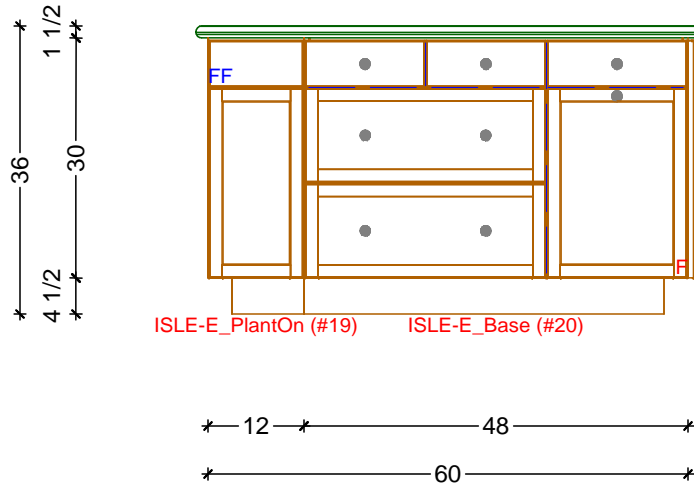


1 KITCHEN ISLE - FACING WEST  
SCALE: 1/2" = 1' 0"

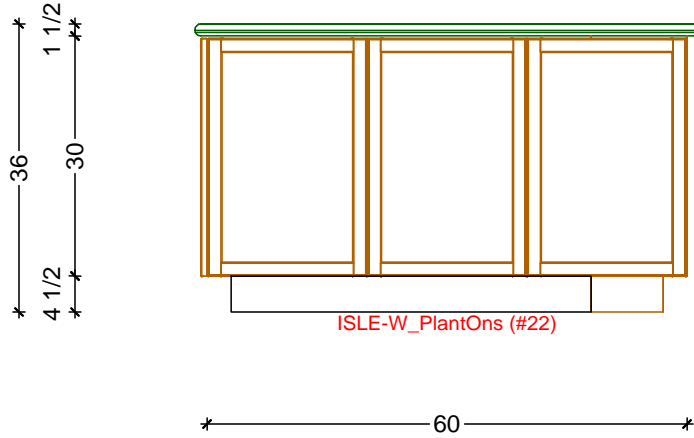

3 KITCHEN ISLE - FACING EAST  
SCALE: 1/2" = 1' 0"

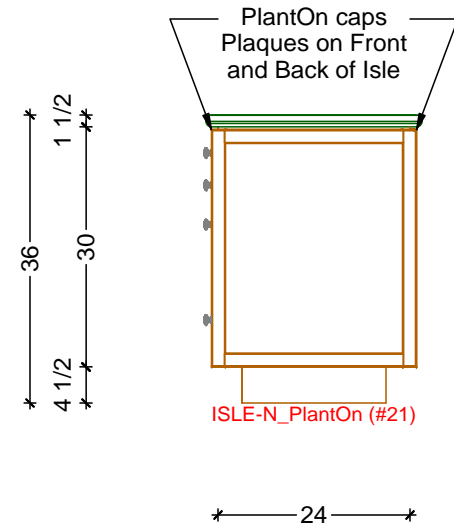

2 KITCHEN ISLE - FACING SOUTH  
SCALE: 1/2" = 1' 0"

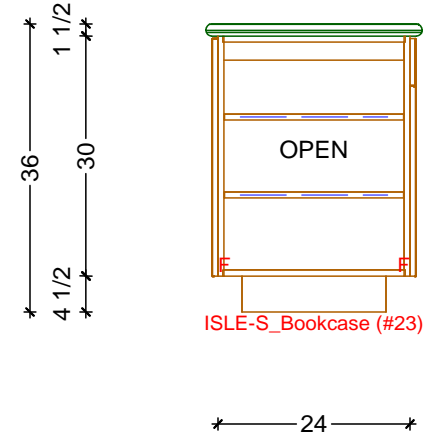

4 KITCHEN ISLE - FACING NORTH  
SCALE: 1/2" = 1' 0"

**Classic Bath Designs, Inc.**  
11544 Sheldon St., Sun Valley, CA 91352  
818.767.1144 fax: 818.767.1278

Cust: Kilfoyle, Dave & Higgins, Terri	PO# DWELLING	Scale: As Noted	KITCHEN	K.4
Approved _____	Job: FL/S_MIMPl/Rustic-Alder:per Sample_IntEB:MIMPl	Size: A	Dr By: Brian 05/21/2015	



**Classic Bath Designs, Inc.**  
 11544 Sheldon St., Sun Valley, CA 91352  
 818.767.1144 fax: 818.767.1278



Cust: Kilfoyle, Dave & Higgins, Terri		PO# DWELLING	Scale: As Noted	KITCHEN
Approved _____	Job: FL/S_MIMpl/Rustic-Alder:per Sample_IntEB:MIMpl	Size: A	Dr By: Brian	05/21/2015

Rndr



**Classic Bath Designs, Inc.**  
 11544 Sheldon St., Sun Valley, CA 91352  
 818.767.1144 fax: 818.767.1278



Cust: Kilfoyle, Dave & Higgins, Terri		PO# DWELLING	Scale: As Noted	KITCHEN
Approved _____	Job: FL/S_MIMpl/Rustic-Alder:per Sample_IntEB:MIMpl	Size: A	Dr By: Brian	05/21/2015

Rndr





**Classic Bath Designs, Inc.**  
 11544 Sheldon St., Sun Valley, CA 91352  
 818.767.1144 fax: 818.767.1278



Cust: Kilfoyle, Dave & Higgins, Terri	PO# DWELLING	Scale: As Noted	KITCHEN	<b>Rndr</b>
Approved _____	Job: FL/S_MIMpl/Rustic-Alder:per Sample_IntEB:MIMpl	<b>Size: A</b>	Dr By: Brian	





**Classic Bath Designs, Inc.**  
 11544 Sheldon St., Sun Valley, CA 91352  
 818.767.1144 fax: 818.767.1278



Cust: Kilfoyle, Dave & Higgins, Terri	PO# DWELLING	Scale: As Noted	KITCHEN	<b>Rndr</b>
Approved _____	Job: FL/S_MIMpl/Rustic-Alder:per Sample_IntEB:MIMpl	<b>Size: A</b>	Dr By: Brian	