

KITCHEN CABINETS FLOOR PLAN

SCALE: 3/8" = 1' 0"

Classic Bath Designs, Inc.
 11544 Sheldon St., Sun Valley, CA 91352
 818.767.1144 fax: 818.767.1278



Cust: Kilfoyle, Dave & Higgins, Terri

PO# DWELLING

Scale: As Noted

KITCHEN

Approved _____


Job: FL/S_MIMPl/Rustic-Alder:per Sample_IntEB:MIMPl

Size: A

Dr By: Brian

05/29/2015


K.0

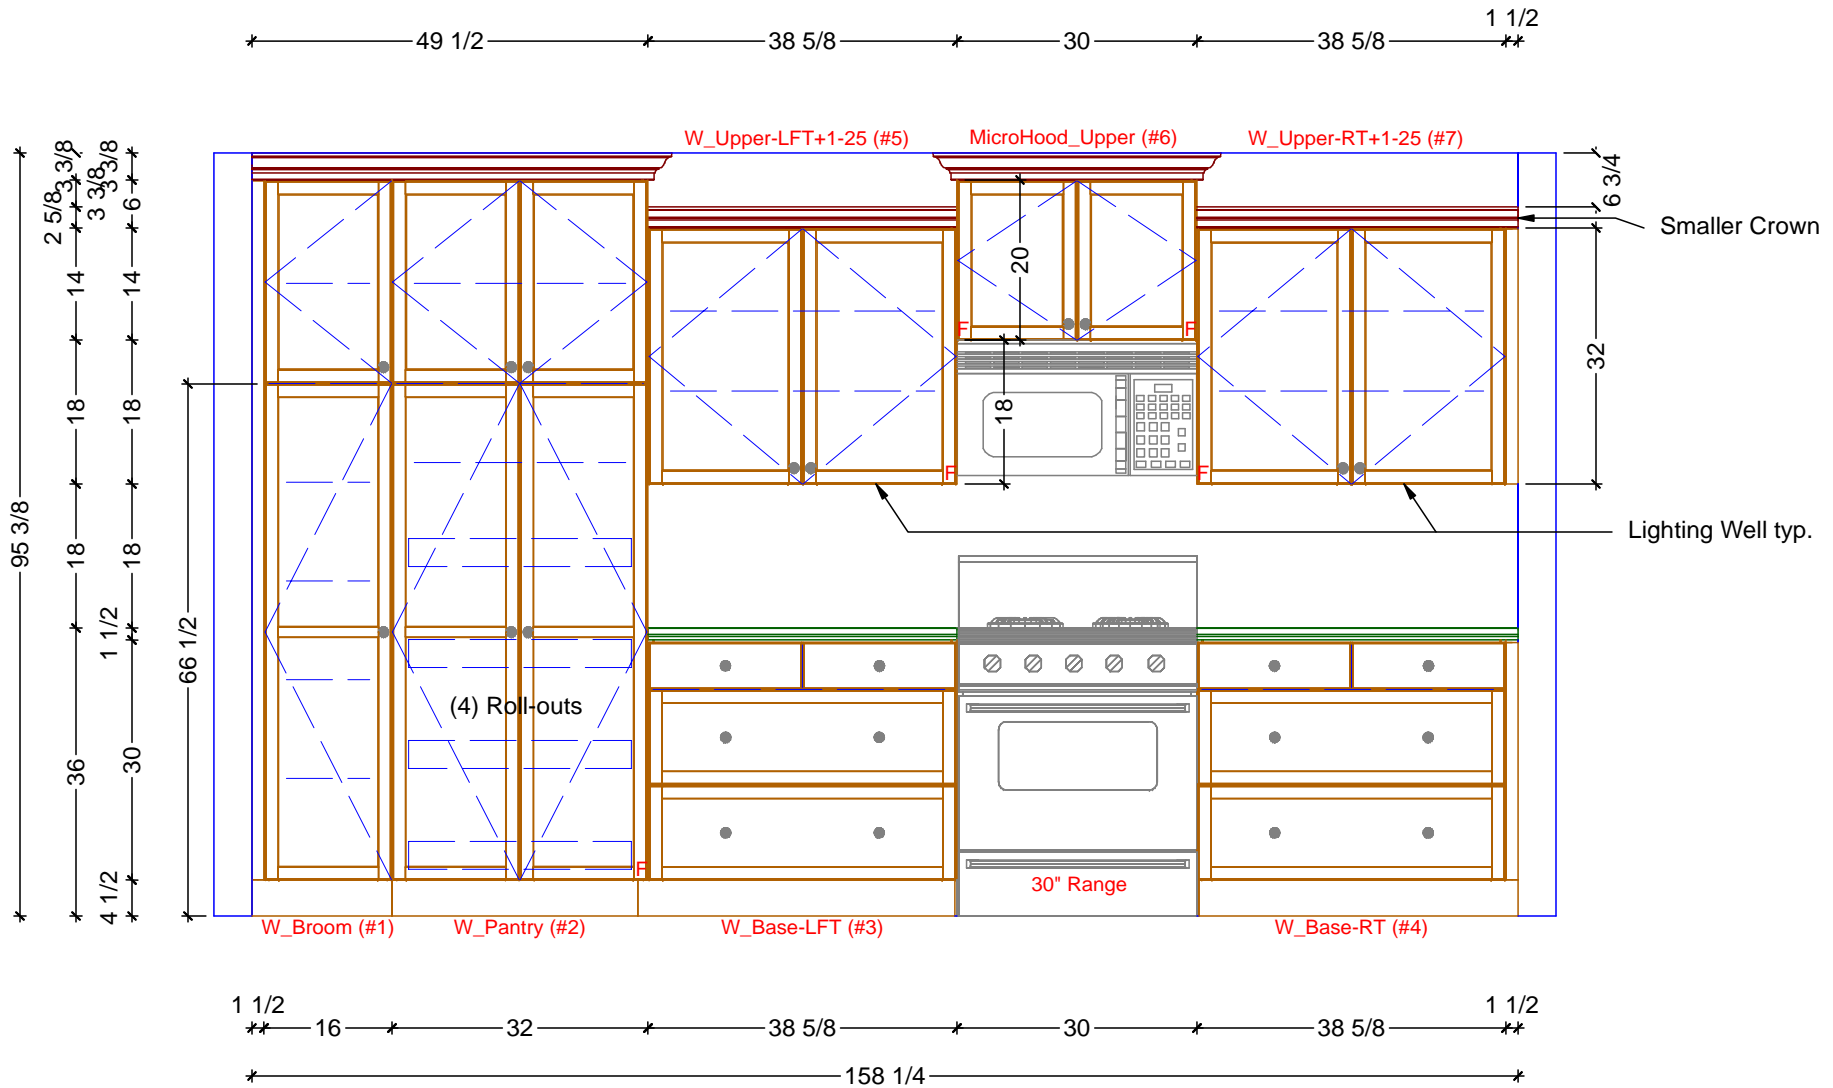

1 KITCHEN ELEVATION - WEST
 SCALE: 1/2" = 1' 0"

Classic Bath Designs, Inc.
 11544 Sheldon St., Sun Valley, CA 91352
 818.767.1144 fax: 818.767.1278

Cust: Kilfoyle, Dave & Higgins, Terri	PO# DWELLING	Scale: As Noted	KITCHEN	K.1
Approved _____	Job: FL/S_MIMpl/Rustic-Alder:per Sample_IntEB:MIMpl	Size: A	Dr By: Brian 05/29/2015	

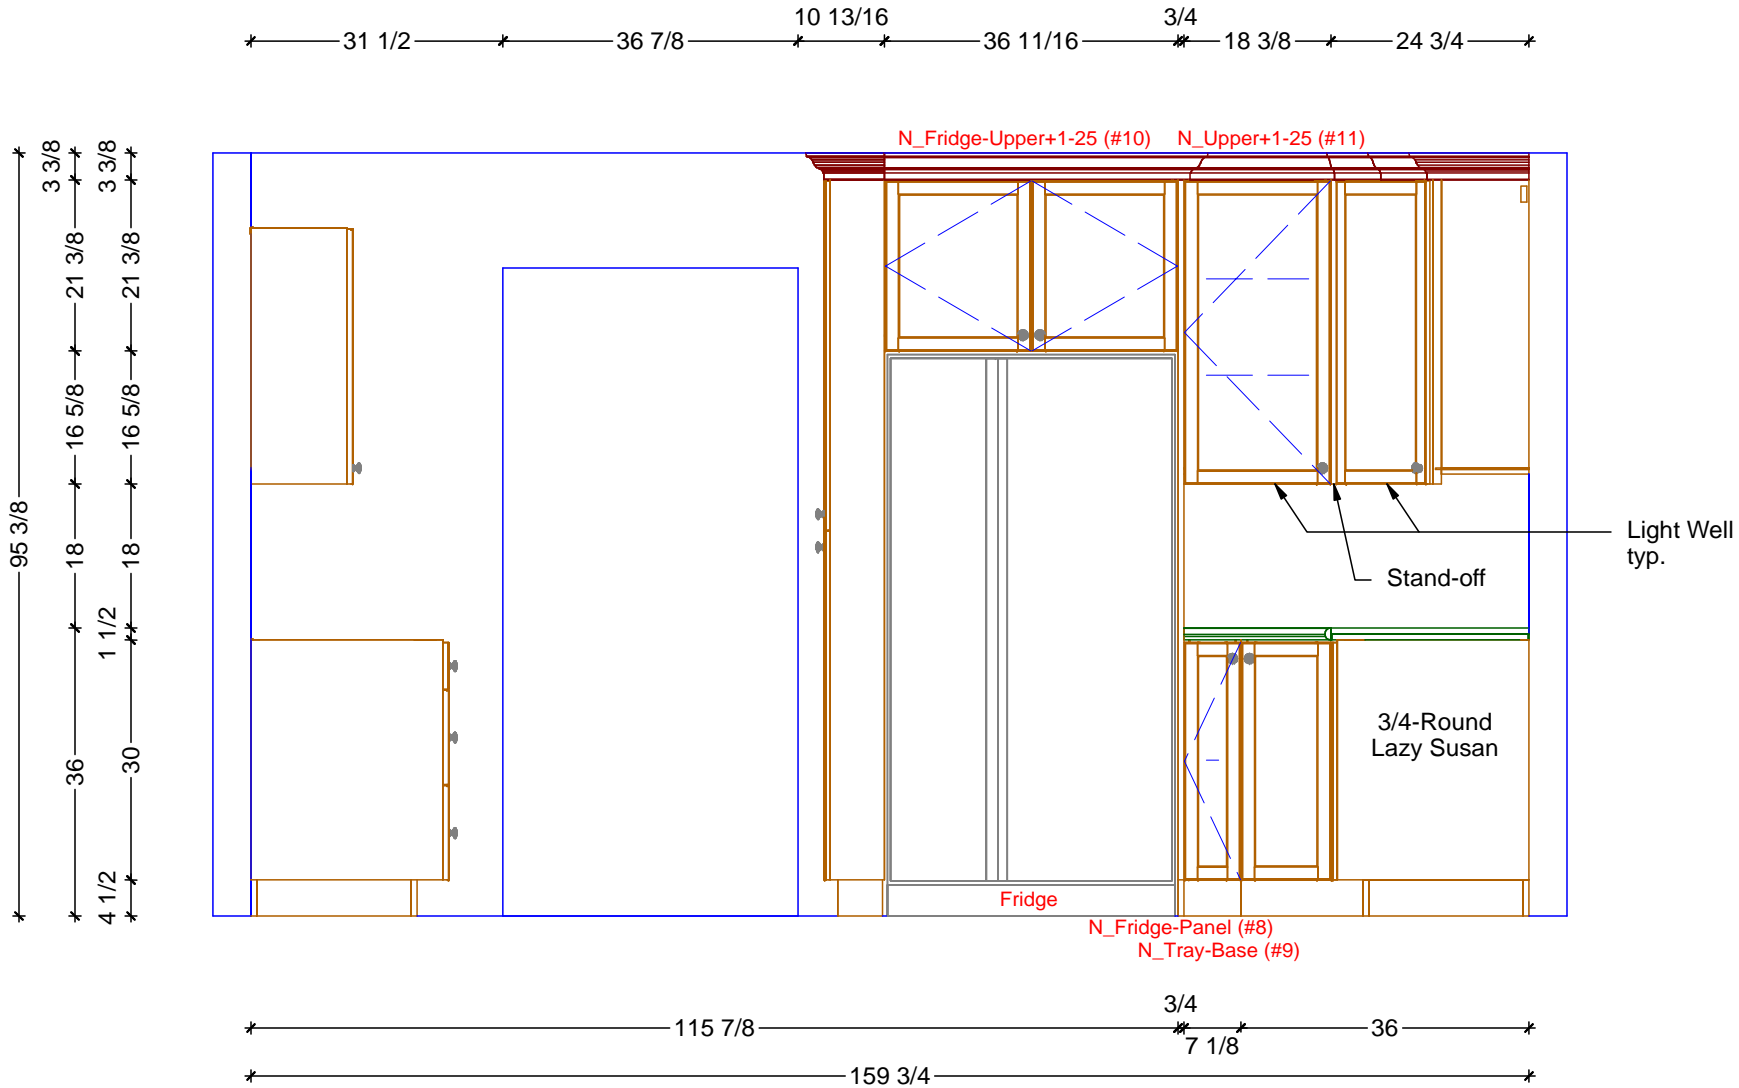

1 KITCHEN ELEVATION - NORTH
 SCALE: 1/2" = 1' 0"

Classic Bath Designs, Inc.
 11544 Sheldon St., Sun Valley, CA 91352
 818.767.1144 fax: 818.767.1278

Cust: Kilfoyle, Dave & Higgins, Terri

PO# DWELLING

Scale: As Noted

KITCHEN

Approved _____


Job: FL/S_MIMPl/Rustic-Alder:per Sample_IntEB:MIMPl

Size: A


Dr By: Brian

05/29/2015

K.2

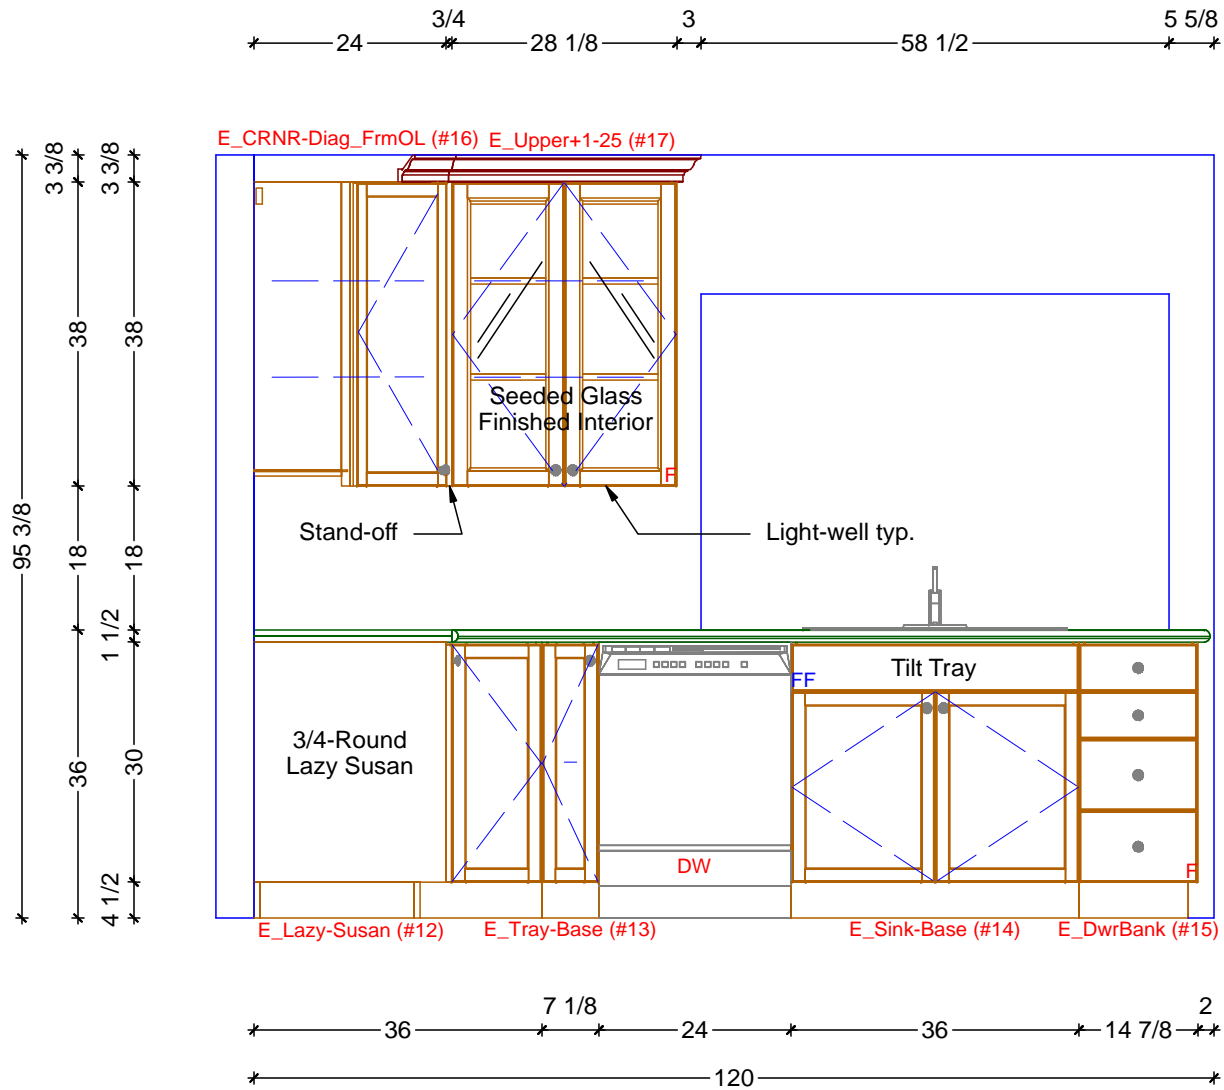


1 KITCHEN ELEVATION - EAST
SCALE: 1/2" = 1' 0"

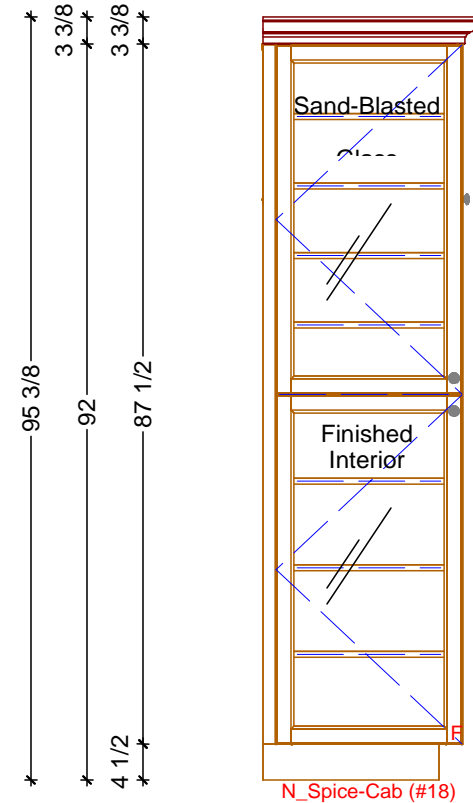


2 KITCHEN ELEVATION - NORTH END
SCALE: 1/2" = 1' 0"

Classic Bath Designs, Inc.
11544 Sheldon St., Sun Valley, CA 91352
818.767.1144 fax: 818.767.1278


Cust: Kilfoyle, Dave & Higgins, Terri	PO# DWELLING	Scale: As Noted	KITCHEN	K.3
Approved _____	Job: FL/S_MIMPl/Rustic-Alder:per Sample_IntEB:MIMPl	Size: A	Dr By: Brian 05/29/2015	

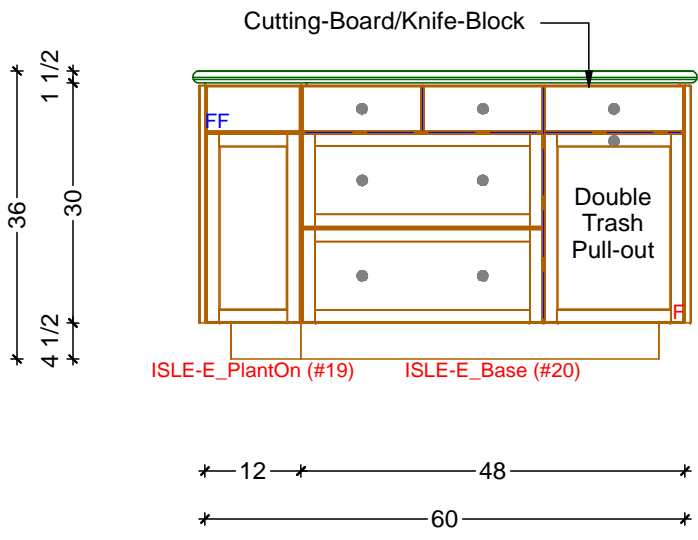


1 KITCHEN ISLE - FACING WEST
SCALE: 1/2" = 1' 0"

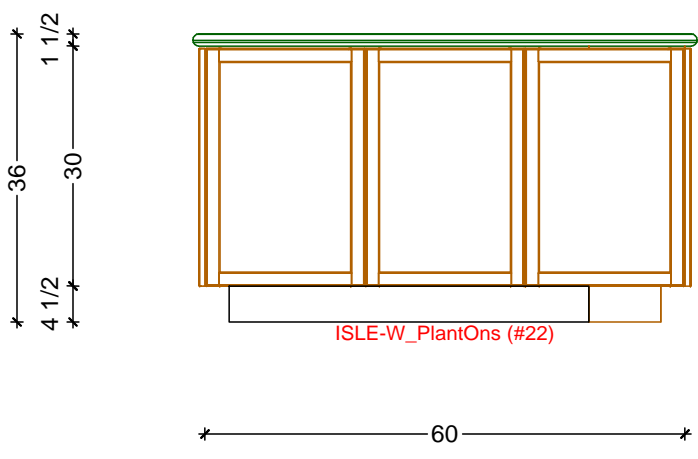

3 KITCHEN ISLE - FACING EAST
SCALE: 1/2" = 1' 0"

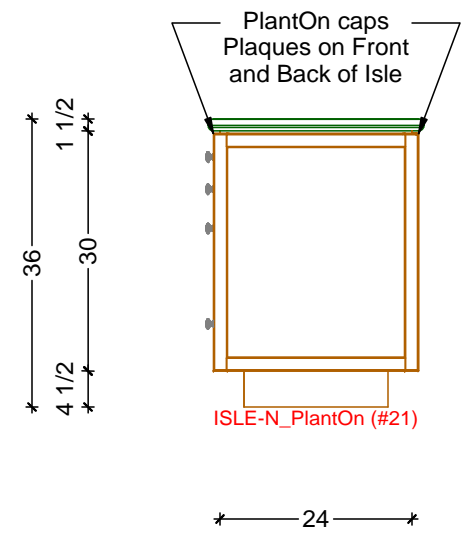

2 KITCHEN ISLE - FACING SOUTH
SCALE: 1/2" = 1' 0"

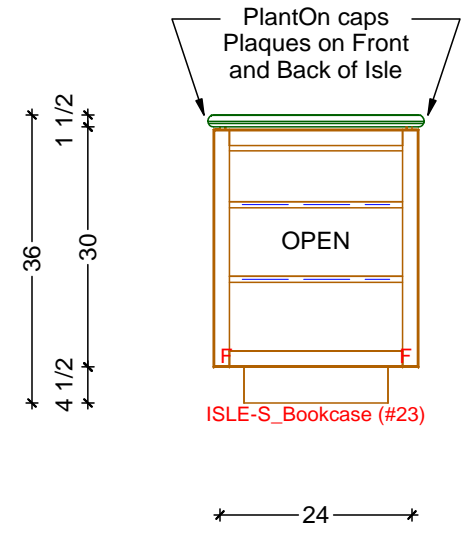

4 KITCHEN ISLE - FACING NORTH
SCALE: 1/2" = 1' 0"

Classic Bath Designs, Inc.
11544 Sheldon St., Sun Valley, CA 91352
818.767.1144 fax: 818.767.1278

Cust: Kilfoyle, Dave & Higgins, Terri	PO# DWELLING	Scale: As Noted	KITCHEN	K.4
Approved _____	Job: FL/S_MIMpl/Rustic-Alder:per Sample_IntEB:MIMpl	Size: A	Dr By: Brian 05/29/2015	



Classic Bath Designs, Inc.
 11544 Sheldon St., Sun Valley, CA 91352
 818.767.1144 fax: 818.767.1278



Cust: Kilfoyle, Dave & Higgins, Terri		PO# DWELLING	Scale: As Noted	KITCHEN
Approved _____	Job: FL/S_MIMpl/Rustic-Alder:per Sample_IntEB:MIMpl	Size: A	Dr By: Brian	05/29/2015

Rndr



Classic Bath Designs, Inc.
 11544 Sheldon St., Sun Valley, CA 91352
 818.767.1144 fax: 818.767.1278



Cust: Kilfoyle, Dave & Higgins, Terri

PO# DWELLING

Scale: As Noted

KITCHEN

Approved _____

Job: FL/S_MIMpl/Rustic-Alder:per Sample_IntEB:MIMpl

Size: A

Dr By: Brian

05/29/2015

Rndr



Classic Bath Designs, Inc.
 11544 Sheldon St., Sun Valley, CA 91352
 818.767.1144 fax: 818.767.1278



Cust: Kilfoyle, Dave & Higgins, Terri	PO# DWELLING	Scale: As Noted	KITCHEN	Rndr
Approved _____	Job: FL/S_MIMpl/Rustic-Alder:per Sample_IntEB:MIMpl	Size: A	Dr By: Brian	



Classic Bath Designs, Inc.
 11544 Sheldon St., Sun Valley, CA 91352
 818.767.1144 fax: 818.767.1278



Cust: Kilfoyle, Dave & Higgins, Terri	PO# DWELLING	Scale: As Noted	KITCHEN	Rndr
Approved _____	Job: FL/S_MIMpl/Rustic-Alder:per Sample_IntEB:MIMpl	Size: A	Dr By: Brian	