

BOOKCASE CABINETRY FLOOR PLAN

SCALE: 1/2" = 1' 0"

Classic Bath Designs, Inc.
 11544 Sheldon St., Sun Valley, CA 91352
 818.767.1144 fax: 818.767.1278



Cust: Lawrence

PO# BookCase

Scale: As Noted

Approved _____


Job: FI-S_PG/PG-perSample_IntEB:PG

Size: A

Dr By: Brian

02/17/2014

Bk.0

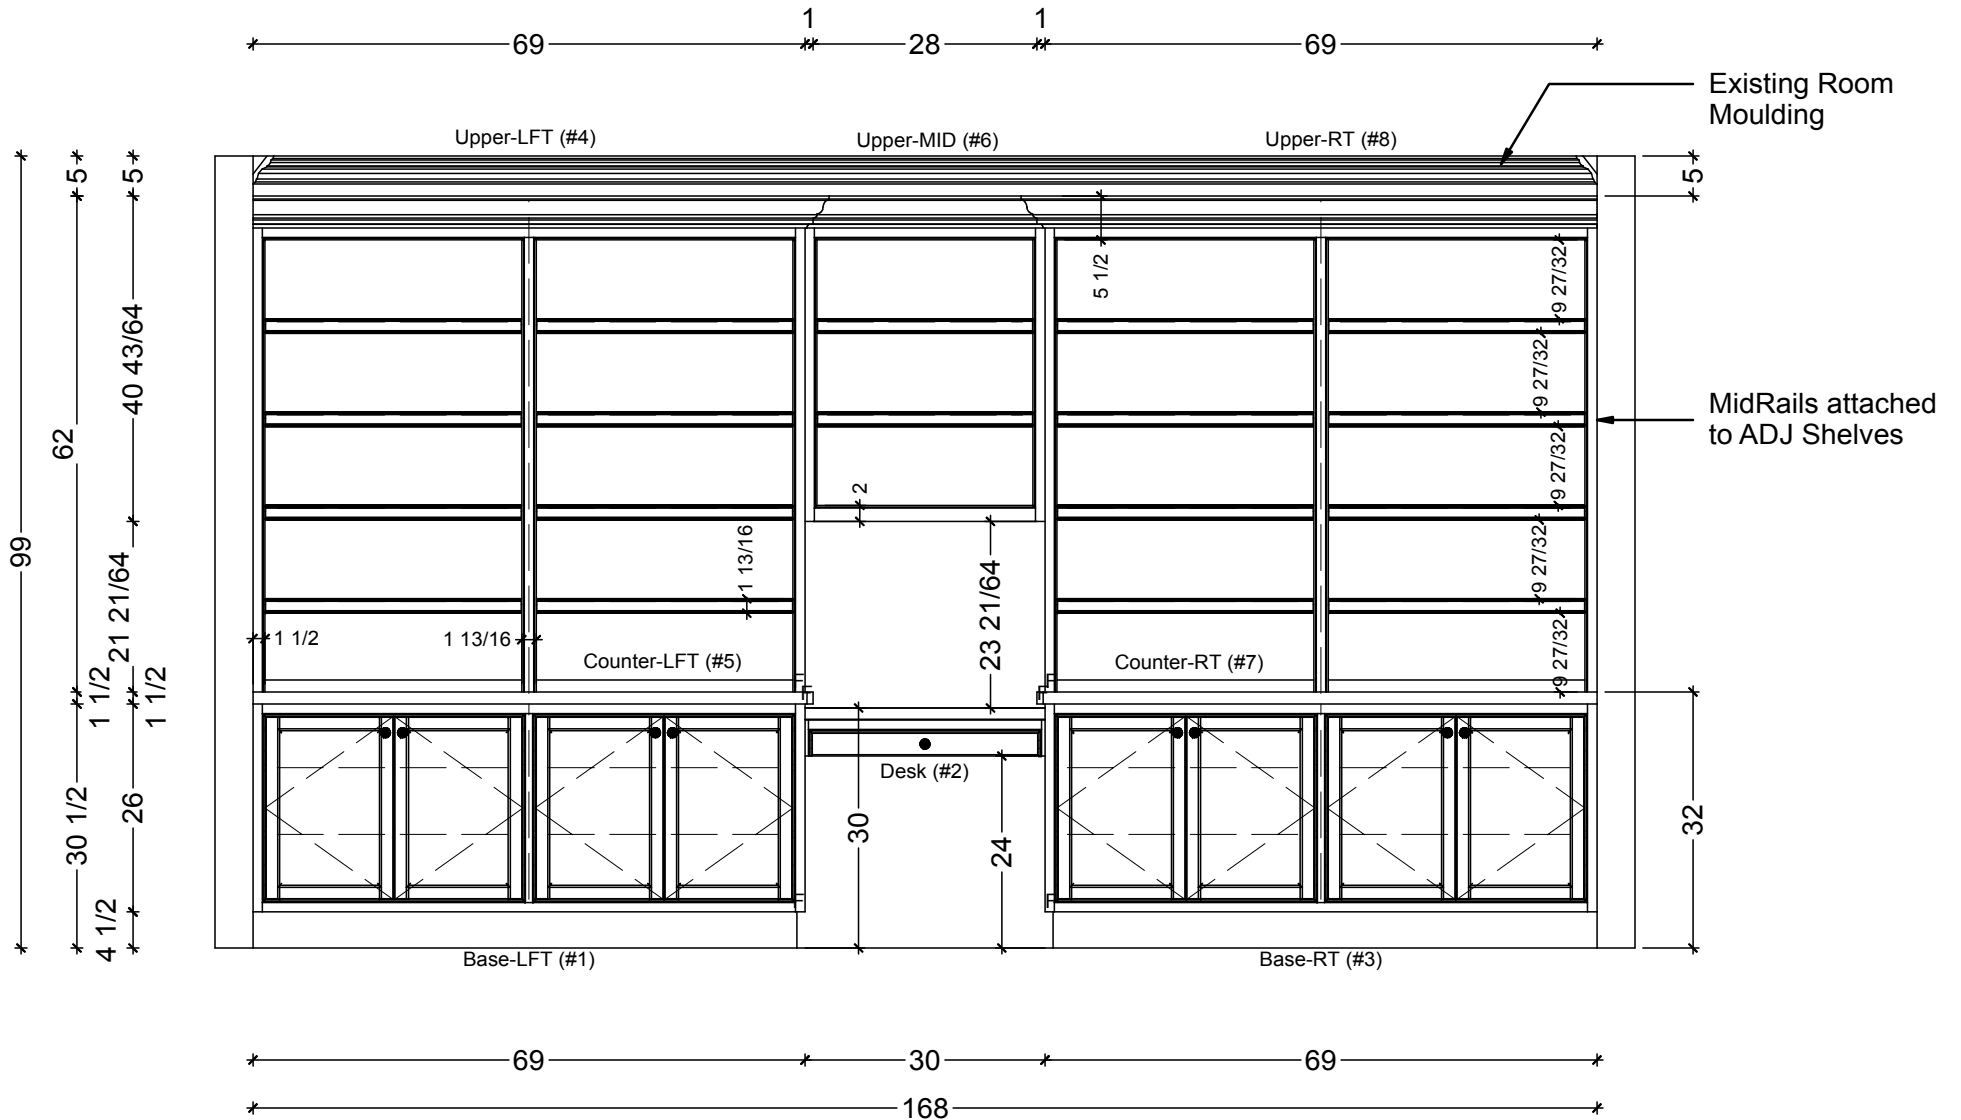

1 BOOKCASE ELEVATION
SCALE: 1/2" = 1' 0"

Classic Bath Designs, Inc.
11544 Sheldon St., Sun Valley, CA 91352
818.767.1144 fax: 818.767.1278



Cust: Lawrence

PO# BookCase

Scale: As Noted

Approved _____

Job: FI-S_PG/PG-perSample_IntEB:PG

Size: A

Dr By: Brian

02/17/2014

Bk.1



Classic Bath Designs, Inc.
 11544 Sheldon St., Sun Valley, CA 91352
 818.767.1144 fax: 818.767.1278



Cust: Lawrence		PO# BookCase	Scale: As Noted		
Approved _____	Job: FI-S_PG/PG-perSample_IntEB:PG		Size: A	Dr By: Brian	02/17/2014
					Rndr