

BOOKCASE CABINETRY FLOOR PLAN

SCALE: 1/2" = 1' 0"

**Classic Bath Designs, Inc.**  
 11544 Sheldon St., Sun Valley, CA 91352  
 818.767.1144 fax: 818.767.1278



Cust: Lawrence

PO# BookCase

Scale: As Noted

Approved \_\_\_\_\_


Job: FI-S\_PG/PG:perSample\_IntEB:PG

Size: A

Dr By: Brian

03/10/2014

**Bk.0**

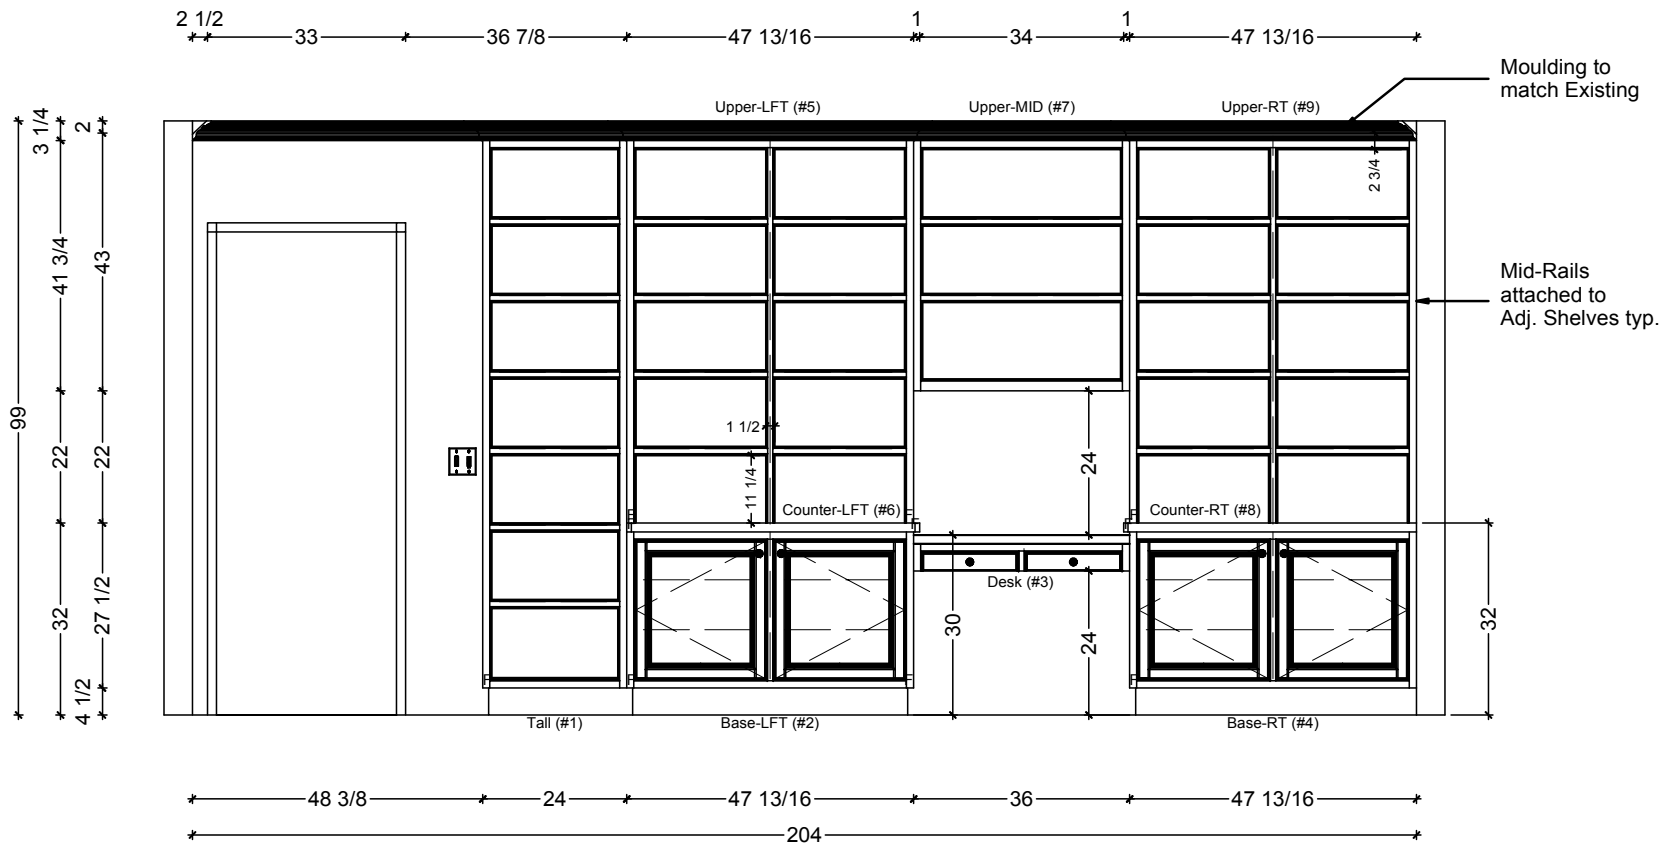

**1** BOOKCASE ELEVATION  
SCALE: 3/8" = 1' 0"

**Classic Bath Designs, Inc.**  
11544 Sheldon St., Sun Valley, CA 91352  
818.767.1144 fax: 818.767.1278

Cust: Lawrence	PO# BookCase	Scale: As Noted			
Approved _____	Job: FI-S_PG/PG:perSample_IntEB:PG	Size: A	Dr By: Brian	03/10/2014	<b>Bk.1</b>



**Classic Bath Designs, Inc.**  
 11544 Sheldon St., Sun Valley, CA 91352  
 818.767.1144 fax: 818.767.1278



Cust: Lawrence		PO# BookCase	Scale: As Noted		
Approved _____	Job: FI-S_PG/PG:perSample_IntEB:PG		Size: A	Dr By: Brian	03/10/2014
					<b>Rndr</b>