


Legend

- Wall Veneer
- Framing
- Base Cabinetry
- Upper Cabinetry
- Full-height Cabinetry
- Doors/DWR Fronts
- Counters
- Casings & Mouldings
- Electrical
- Plumbing - Waste
- Plumbing - Supply
- Plumbing - Gas

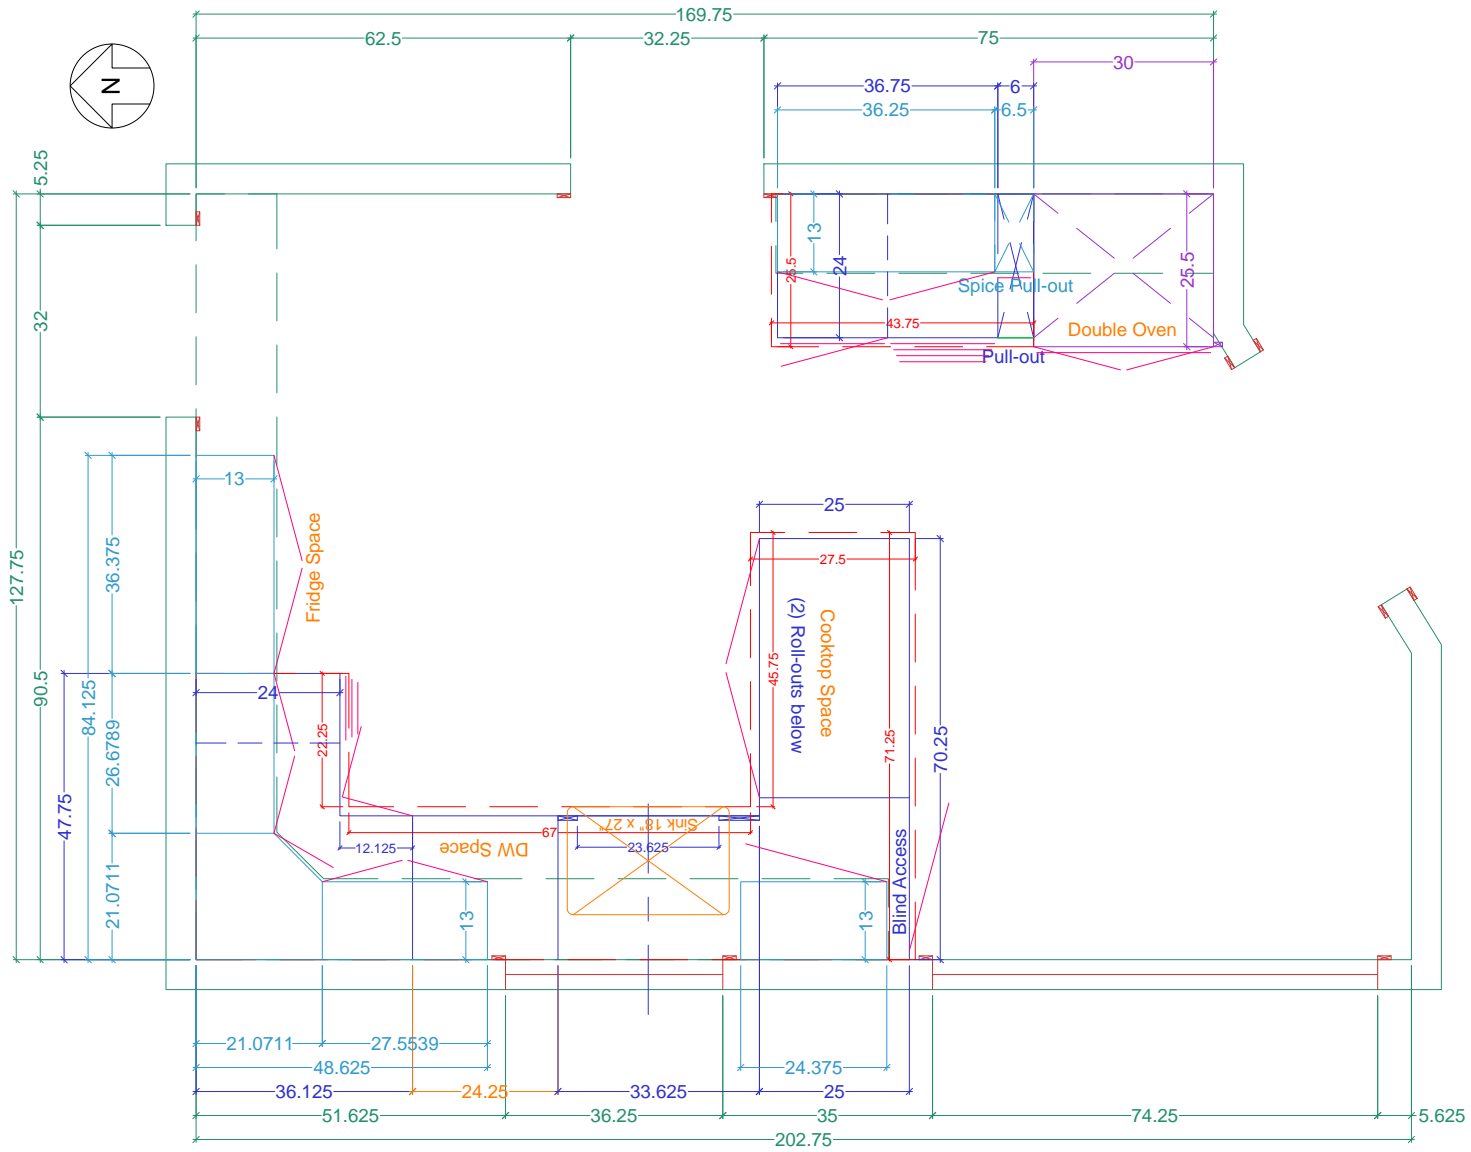

PLAN View

Name: McChesney, Richard & Kay

Scale: 3/8" = 1' 0"

Dr. by: Brian

Project: KITCHEN Remodel


PREV: 5/13/18

Date: 06.21.21

Size: 'A' 8.5" x 11"

Legend

- Wall Veneer
- Framing
- Base Cabinetry
- Upper Cabinetry
- Full-height Cabinetry
- Doors/DWR Fronts
- Counters
- Casings & Mouldings
- Electrical
- Plumbing - Waste
- Plumbing - Supply
- Plumbing - Gas

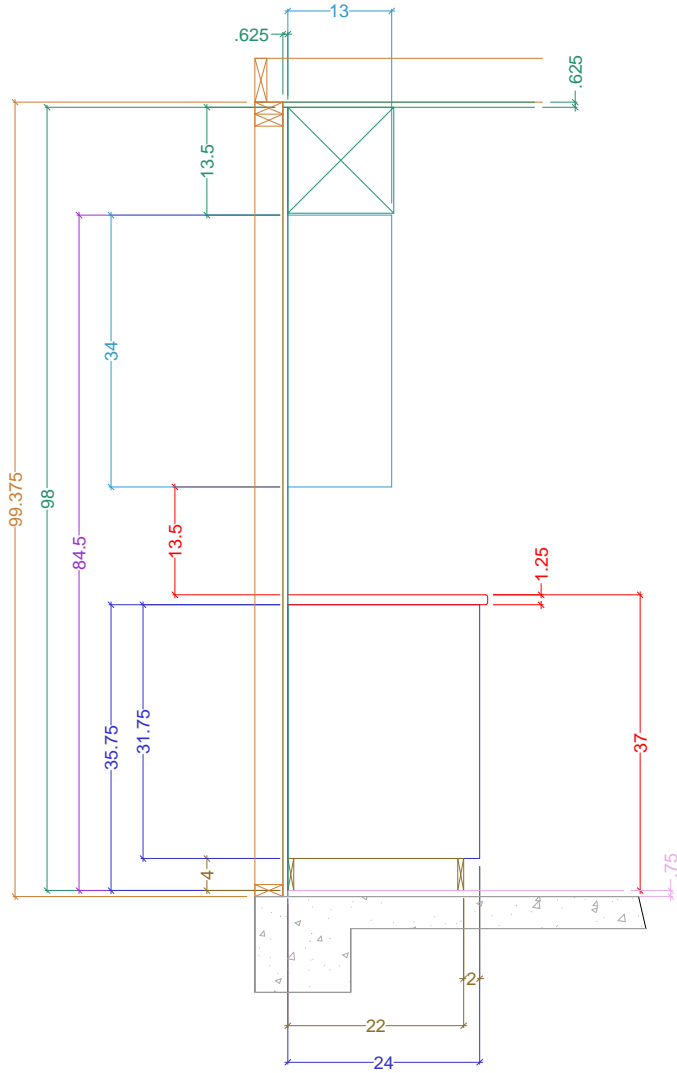

Cross-Sectional View of Cabinetry Construction

Name: McChesney, Richard & Kay

Scale: 1/2" = 1' 0"

Size: 'A' 8.5" x 11"

Project: KITCHEN Remodel

PREV: 5/13/18

Dr. by: Brian

Date: 06.21.21