
**KITCHEN CABINETRY FLOOR PLAN**  
 SCALE: 3/8" = 1' 0"

**Classic Bath Designs, Inc.**  
 11544 Sheldon St., Sun Valley, CA 91352  
 818.767.1144 fax: 818.767.1278



Cust: Ruben

PO# KITCHEN

Scale: As Noted

Approved \_\_\_\_\_


Job: FL/S\_MIWh/PG:perSample\_IntEB:MIWh

Size: A

Dr By: Brian

03/23/17


**K.0**

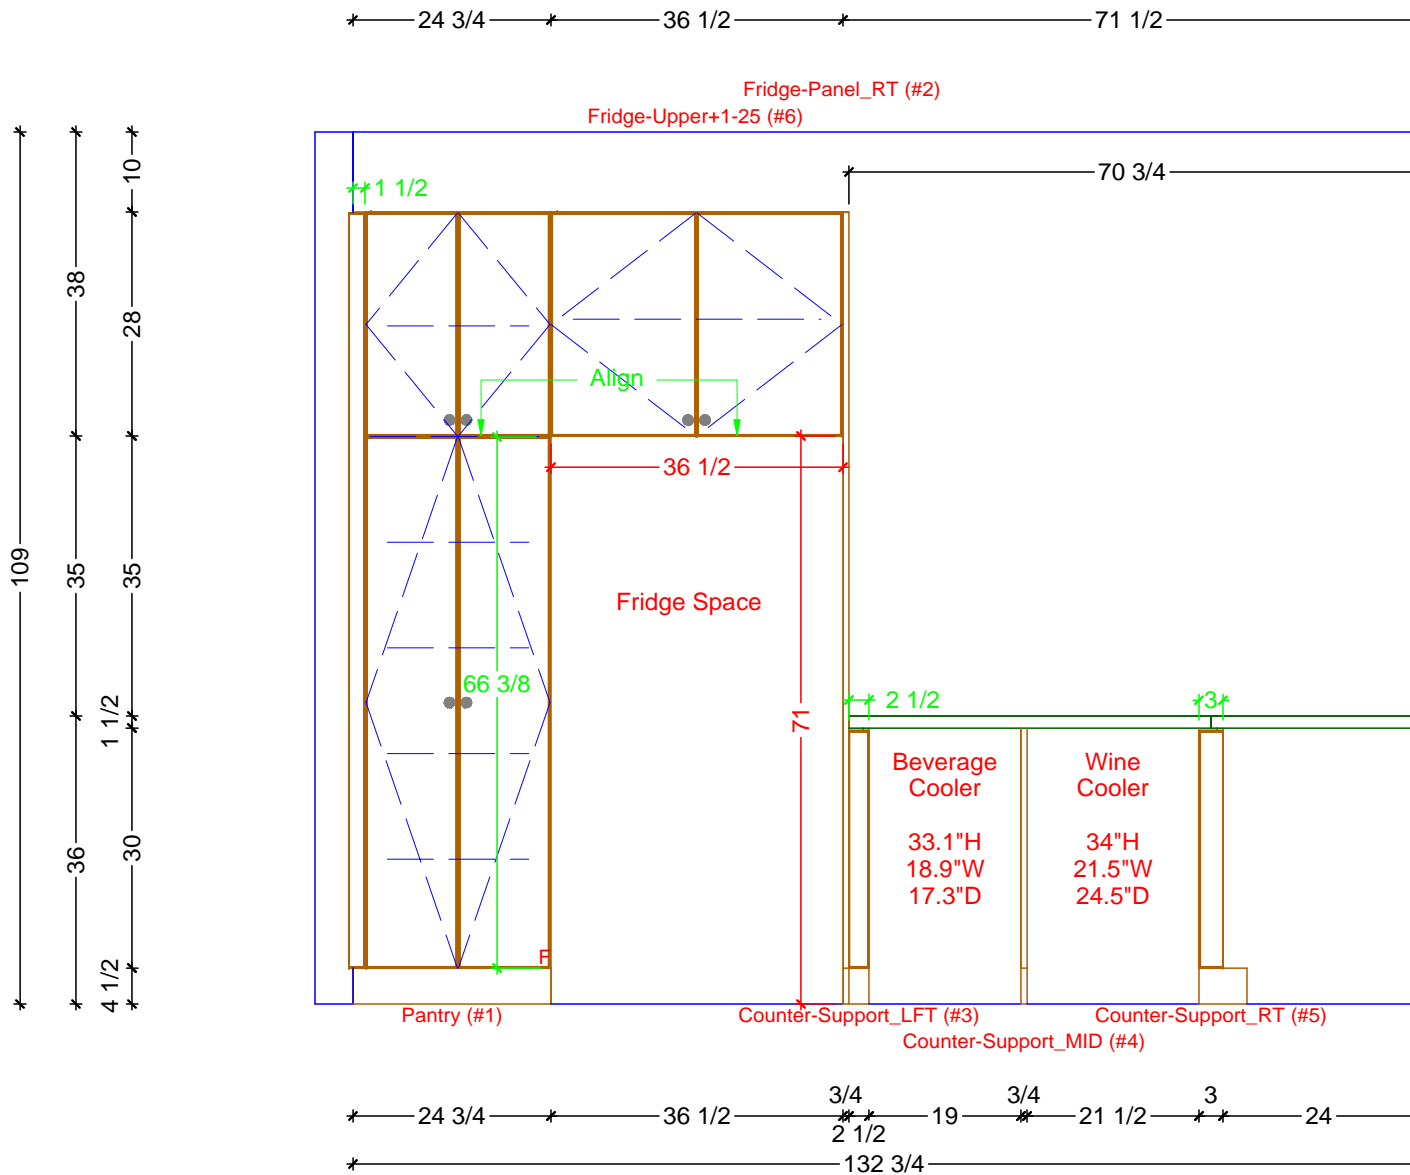

1 KITCHEN ELEVATION - FRIDGE AND COOLERS WALL  
 SCALE: 1/2" = 1' 0"

**Classic Bath Designs, Inc.**  
 11544 Sheldon St., Sun Valley, CA 91352  
 818.767.1144 fax: 818.767.1278




Cust: Ruben	PO# KITCHEN	Scale: As Noted	<b>K.1</b>	
Approved _____	Job: FL/S_MIWh/PG:perSample_IntEB:MIWh	Size: A		

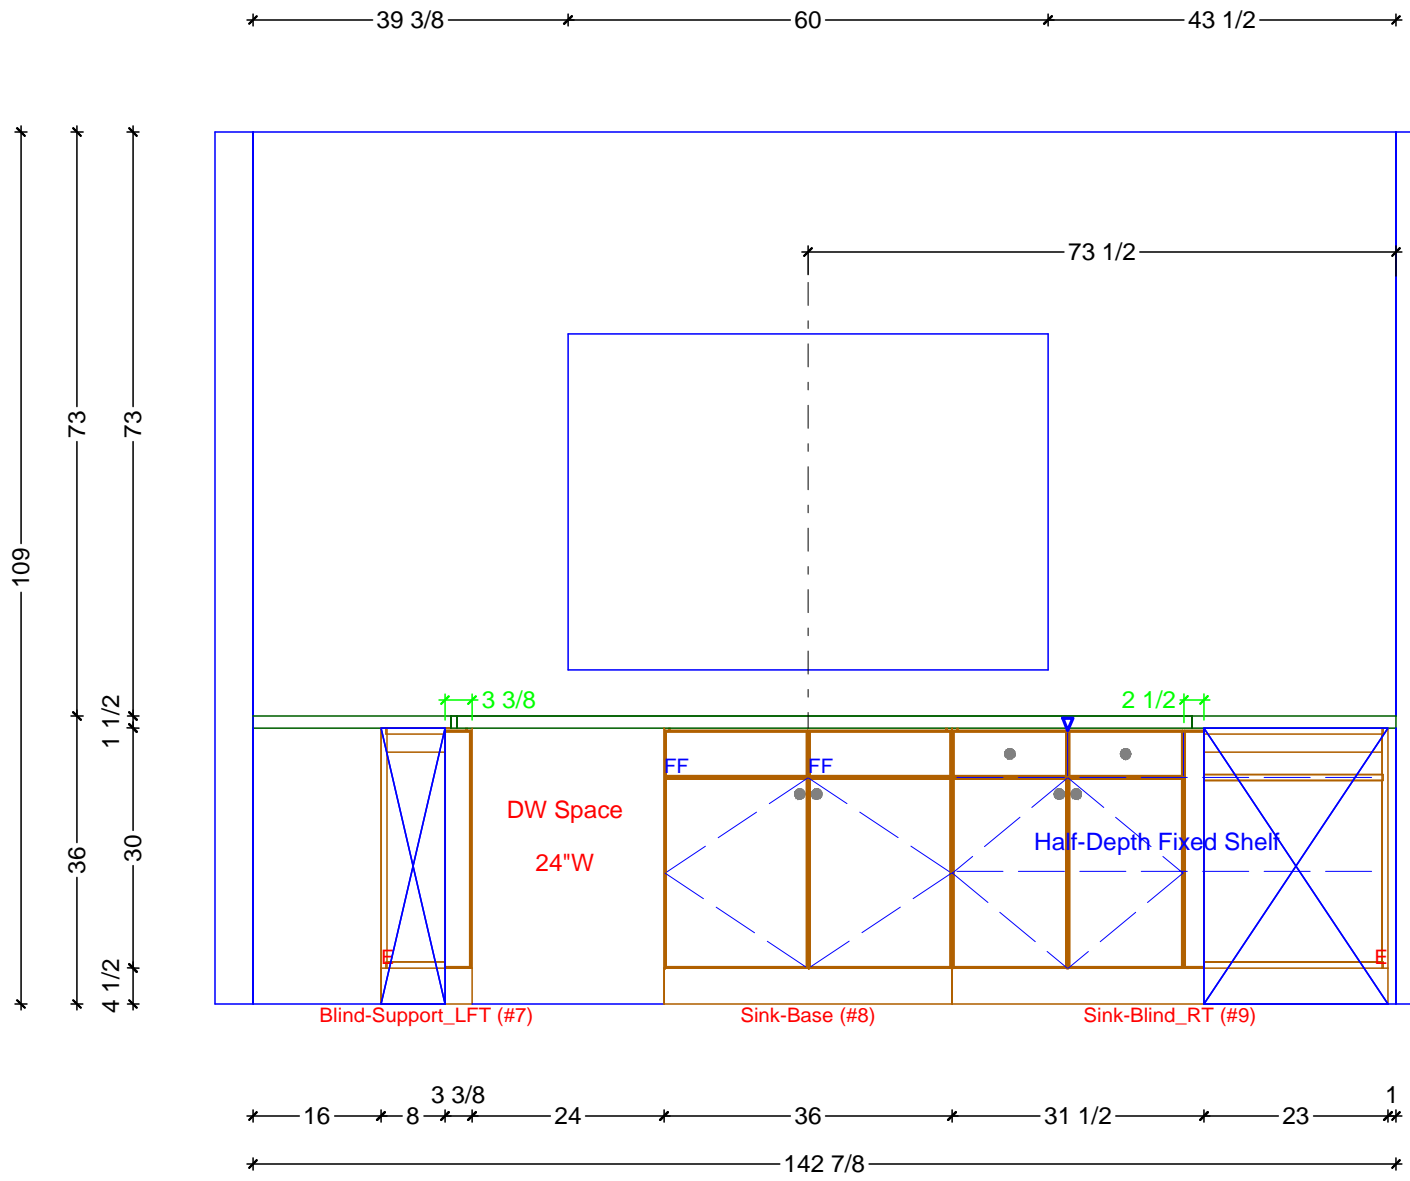

**1** KITCHEN ELEVATION - SINK WALL  
 SCALE: 1/2" = 1' 0"

**Classic Bath Designs, Inc.**  
 11544 Sheldon St., Sun Valley, CA 91352  
 818.767.1144 fax: 818.767.1278

Cust: Ruben	PO# KITCHEN	Scale: As Noted	<b>K.2</b>
Approved _____	Job: FL/S_MIWh/PG:perSample_IntEB:MIWh	Size: A	
		Dr By: Brian	03/23/17

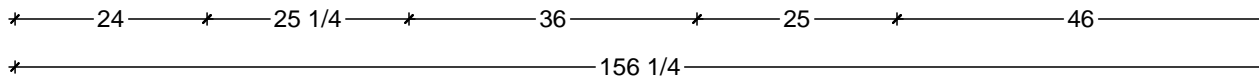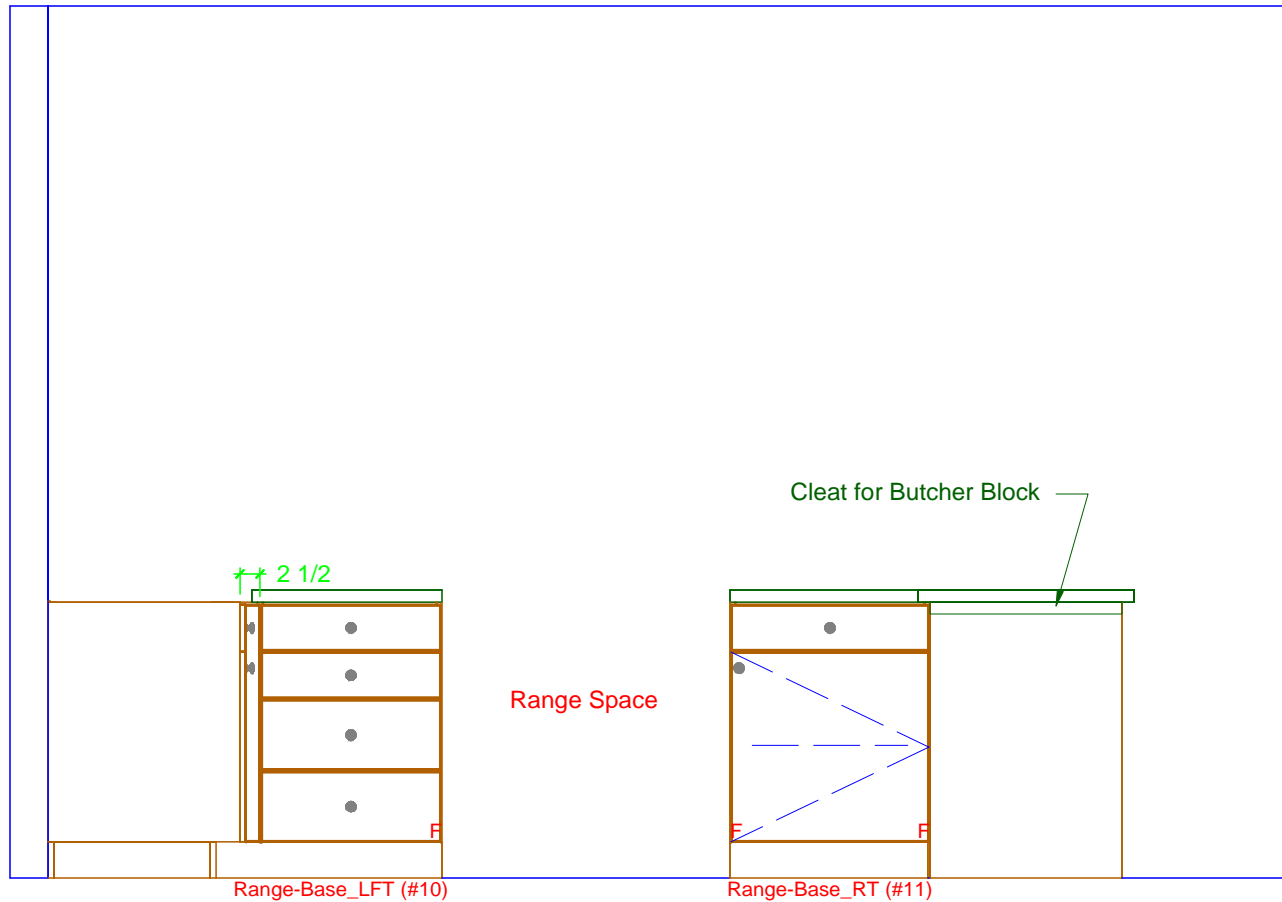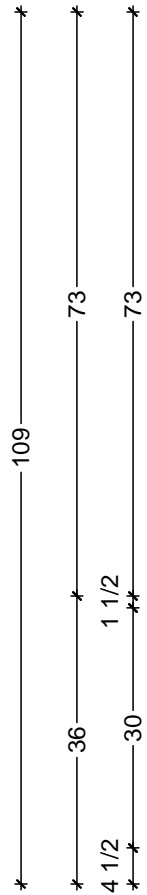

1

KITCHEN ELEVATION - RANGE WALL

SCALE: 1/2" = 1' 0"

**Classic Bath Designs, Inc.**  
 11544 Sheldon St., Sun Valley, CA 91352  
 818.767.1144 fax: 818.767.1278



Cust: Ruben

PO# KITCHEN

Scale: As Noted

Approved \_\_\_\_\_

Job: FL/S\_MIWh/Pg:perSample\_IntEB:MIWh


Size: A

Dr By: Brian

03/23/17

K.3

\* 34 1/2 \*  
 \* 1 1/2 \*  
 \* 34 1/2 \*  
 \* 1 1/2 \*  
 \* 34 1/2 \*

 

PENIN-Column\_Support (#12)

\* 69 \*  
 \* 72 \*  
 \* 3 \*

**1** KITCHEN ELEVATION - PENINSULA  
 SCALE: 1/2" = 1' 0"

**Classic Bath Designs, Inc.**  
 11544 Sheldon St., Sun Valley, CA 91352  
 818.767.1144 fax: 818.767.1278



Cust: Ruben	PO# KITCHEN	Scale: As Noted		<b>K.4</b>
Approved _____	Job: FL/S_MIWh/PG:perSample_IntEB:MIWh	Size: A	Dr By: Brian 03/23/17	



**Classic Bath Designs, Inc.**  
 11544 Sheldon St., Sun Valley, CA 91352  
 818.767.1144 fax: 818.767.1278



Cust: Ruben	PO# KITCHEN	Scale: As Noted		
Approved _____	Job: FL/S_MIWh/Pg:perSample_IntEB:MIWh	Size: A	Dr By: Brian	03/23/17
				<b>Rndr</b>



**Classic Bath Designs, Inc.**  
 11544 Sheldon St., Sun Valley, CA 91352  
 818.767.1144 fax: 818.767.1278



Cust: Ruben	PO# KITCHEN	Scale: As Noted	<b>Rndr</b>	
Approved _____	Job: FL/S_MIWh/Pg:perSample_IntEB:MIWh	Size: A		



**Classic Bath Designs, Inc.**  
 11544 Sheldon St., Sun Valley, CA 91352  
 818.767.1144 fax: 818.767.1278



Cust: Ruben	PO# KITCHEN	Scale: As Noted		
Approved _____	Job: FL/S_MIWh/Pg:perSample_IntEB:MIWh	Size: A	Dr By: Brian	03/23/17
				<b>Rndr</b>