


-----79 3/4-----

* 16 1/2 *-----29 3/4-----* 33 1/2 *

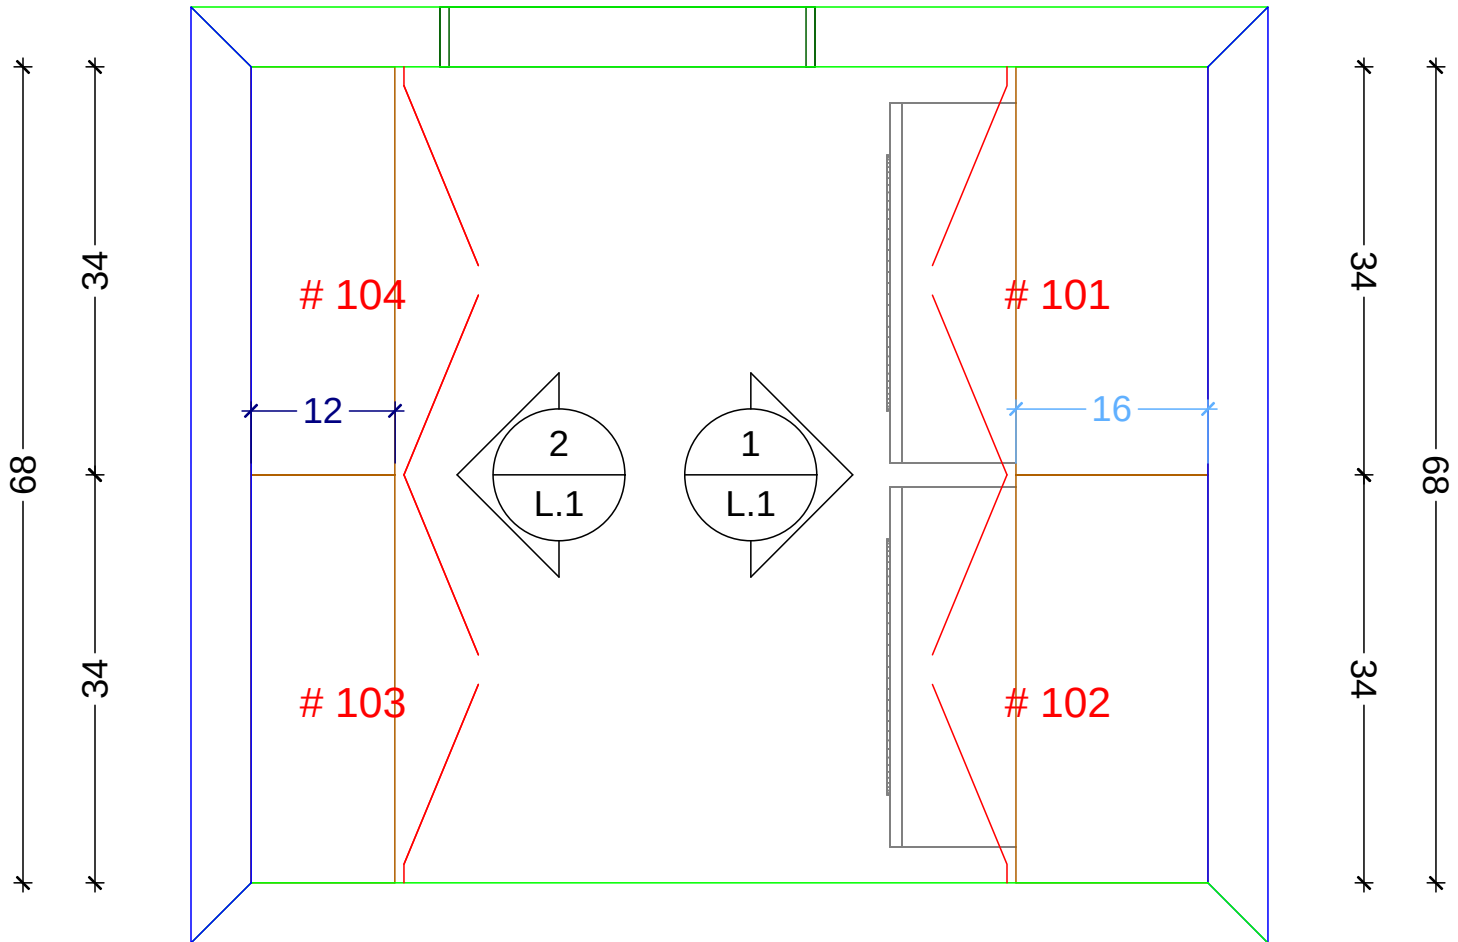


-----79 3/4-----

LAUNDRY CABINETRY FLOOR PLAN
SCALE: 3/4" = 1' 0"


Classic Bath Designs, Inc.
11544 Sheldon St., Sun Valley, CA 91352
818.767.1144 fax: 818.767.1278

Cust: Stein for Kalua	PO# SngFamDwell	Scale: As Noted	LAUNDRY	L.0
Approved _____	Job: FL-S_PreFIN-PG:perSample_IntEB:PreFIN	Size: A	Dr By: Brian	
05/05/2021				

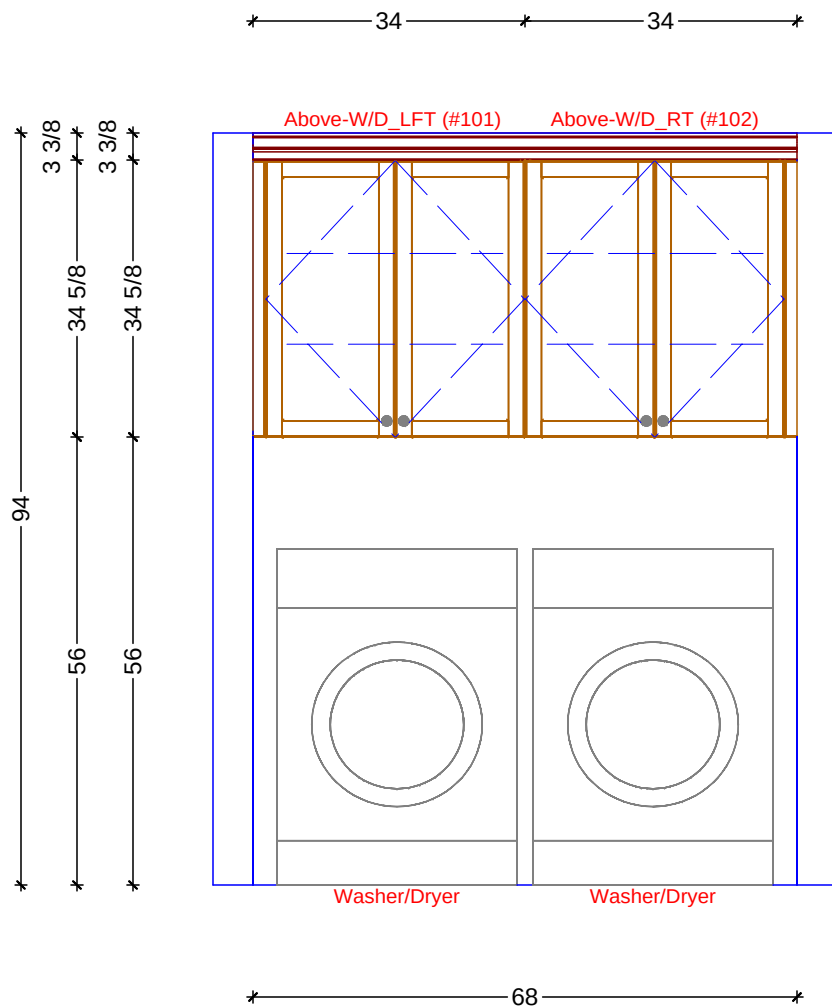

1

LAUNDRY ELEVATION - WASHER/DRYER
SCALE: 1/2" = 1' 0"

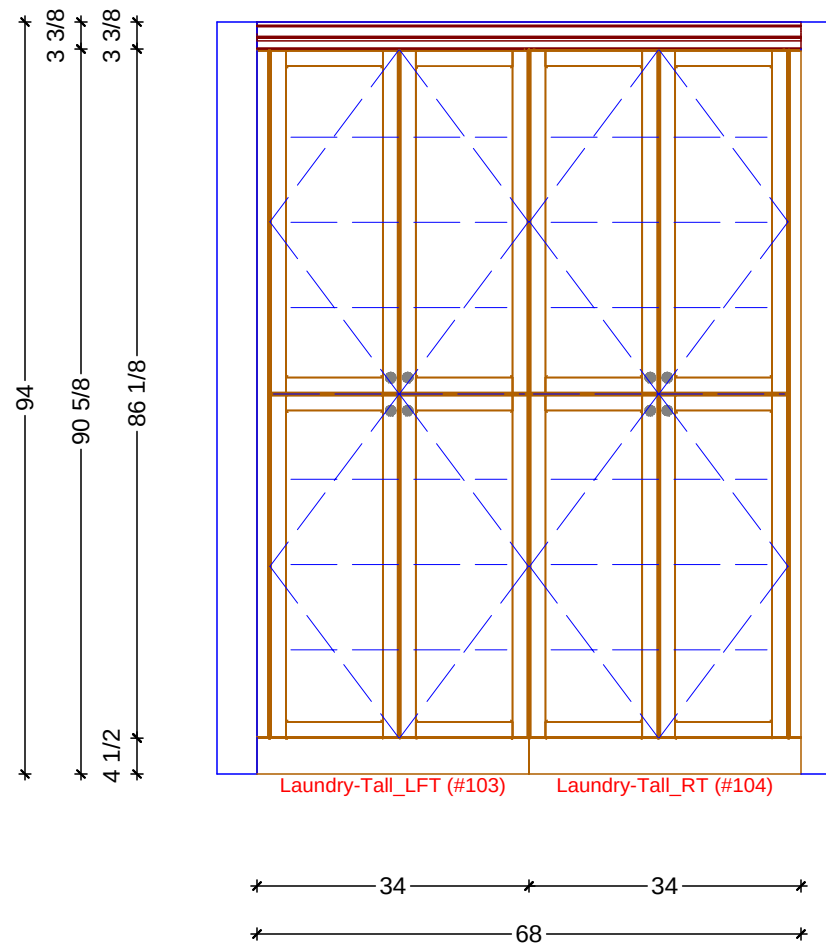

2

LAUNDRY ELEVATION - TALL CABINETS
SCALE: 1/2" = 1' 0"

Classic Bath Designs, Inc.
11544 Sheldon St., Sun Valley, CA 91352
818.767.1144 fax: 818.767.1278



Cust: Stein for Kalua

PO# SngFamDwell

Scale: As Noted

LAUNDRY

Approved _____

Job: FL-S_PreFIN-PG:perSample_IntEB:PreFIN

Size: A

Dr By: Brian

05/05/2021

L.1



Classic Bath Designs, Inc.
 11544 Sheldon St., Sun Valley, CA 91352
 818.767.1144 fax: 818.767.1278



Cust: Stein for Kalua			PO# SngFamDwell		Scale: As Noted		LAUNDRY		Rndr
Approved_____		Job: FL-S_PreFIN-PG:perSample_IntEB:PreFIN			Size: A	Dr By: Brian		05/05/2021	