


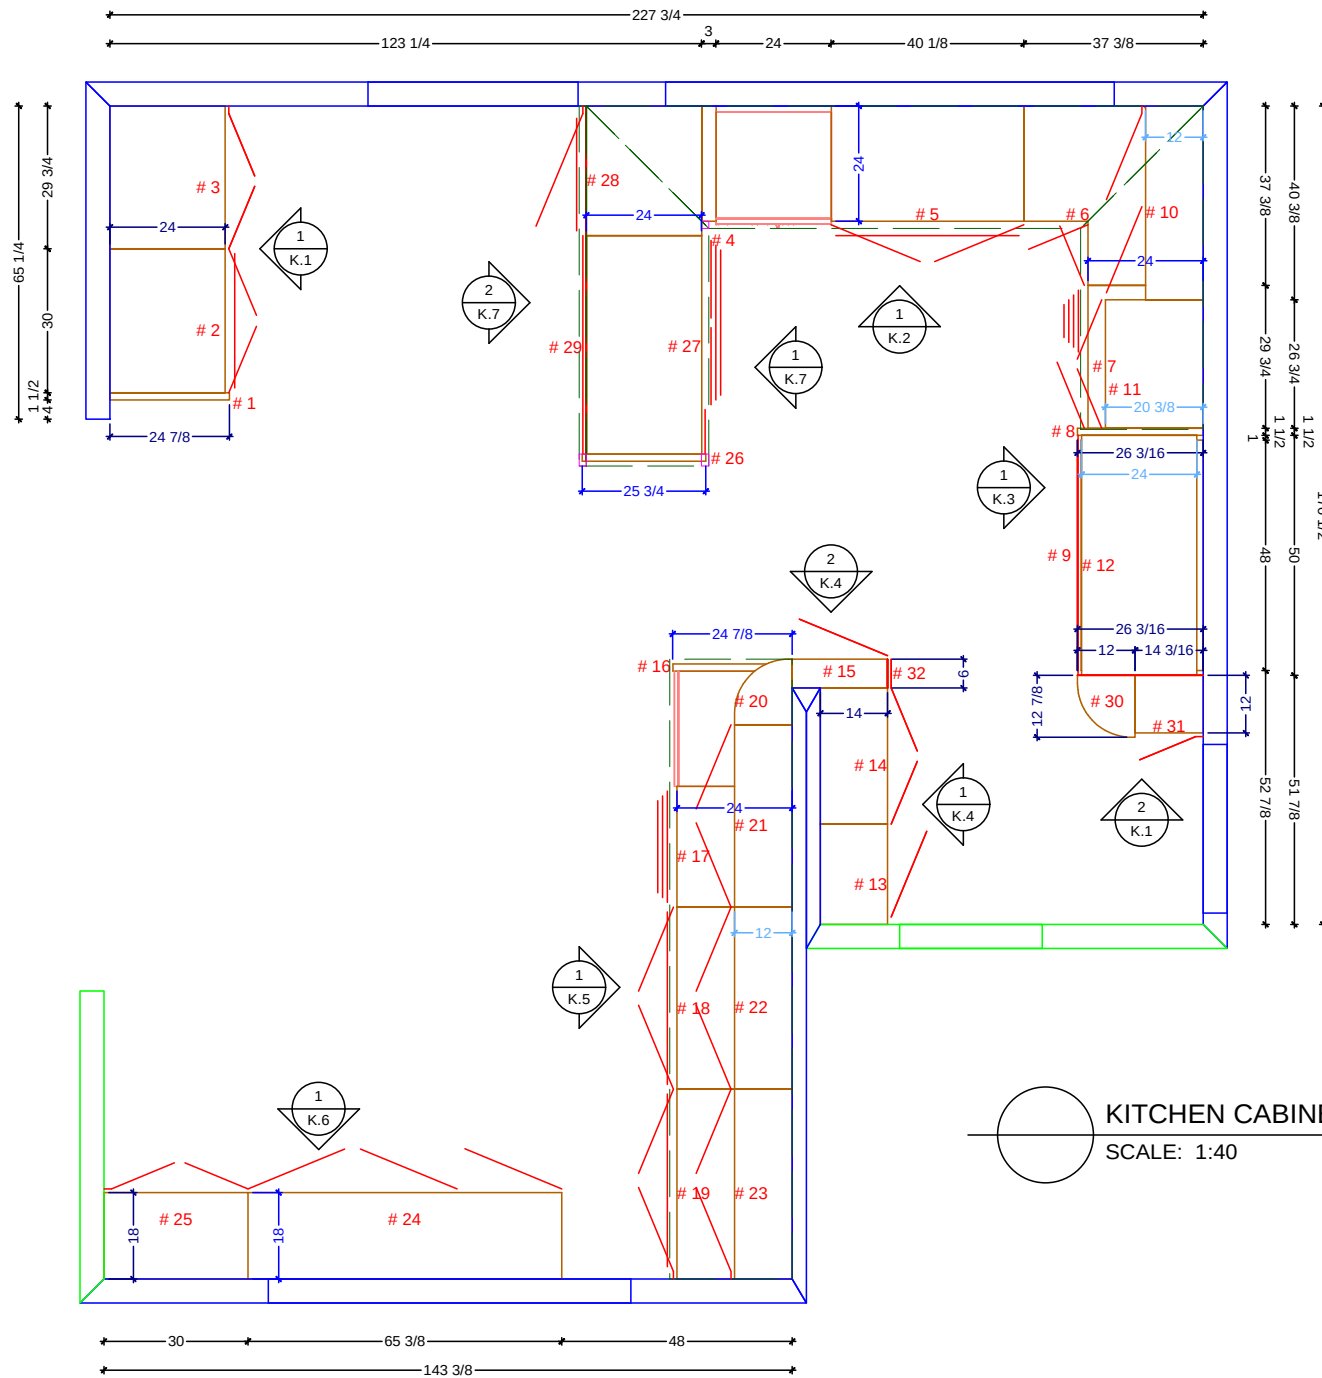

KITCHEN CABINETRY FLOOR PLAN
SCALE: 1:40

Classic Bath Designs, Inc.
11544 Sheldon St., Sun Valley, CA 91352
818.767.1144 fax: 818.767.1278



Cust: Stein for Kalua

PO# SngFamDwell

Scale: As Noted

KITCHEN

Approved _____


Job: FL-S_PreFIN-PG:TwoTone_IntEB:PreFIN

Size: A


Dr By: Brian

07/29/2021

K.0

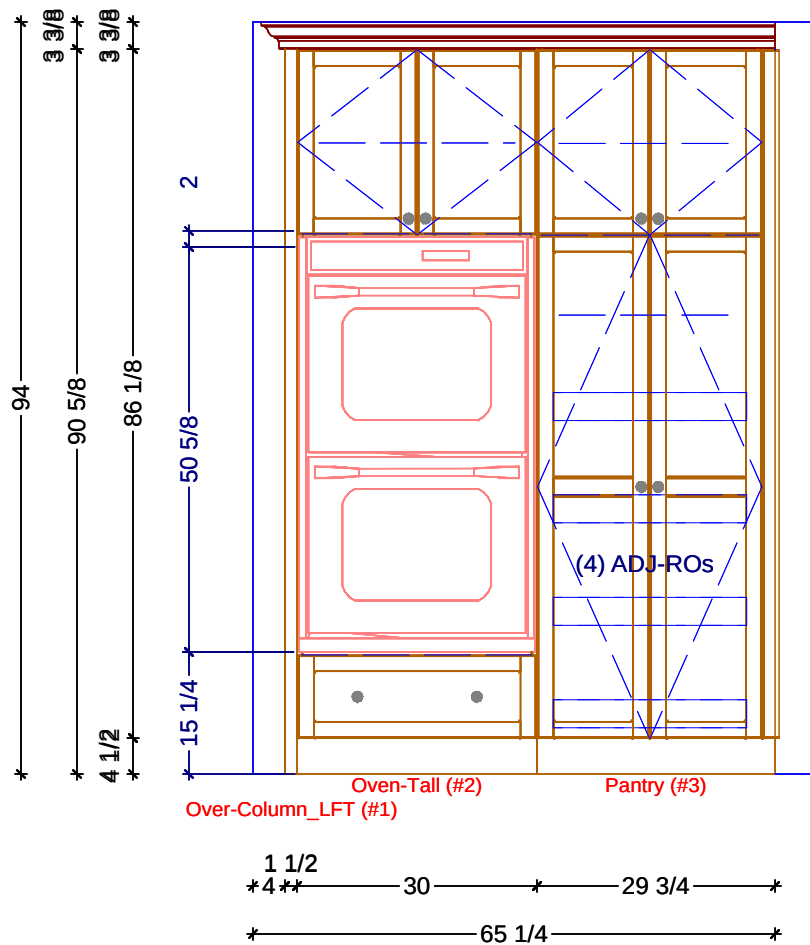

1 KITCHEN ELEVATION - OVEN AND PANTRY
SCALE: 1/2" = 1' 0"

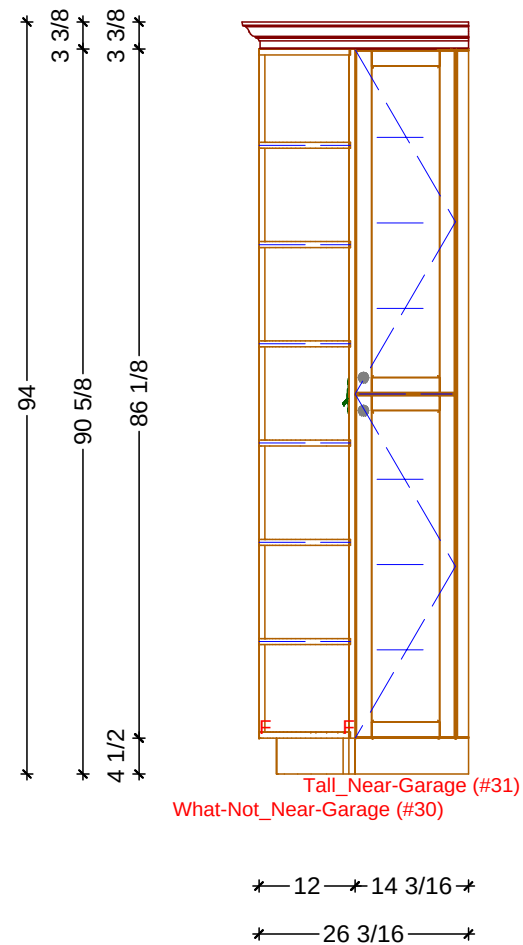

2 KITCHEN ELEVATION - NEAR GARAGE
SCALE: 1/2" = 1' 0"

Classic Bath Designs, Inc.
11544 Sheldon St., Sun Valley, CA 91352
818.767.1144 fax: 818.767.1278



Cust: Stein for Kalua

PO# SngFamDwell

Scale: As Noted

KITCHEN

Approved _____


Job: FL-S_PreFIN-PG:TwoTone_IntEB:PreFIN

Size: A


Dr By: Brian

07/29/2021

K.1

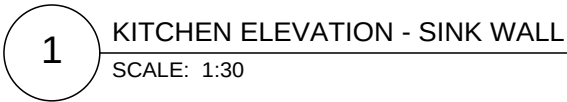

K.2

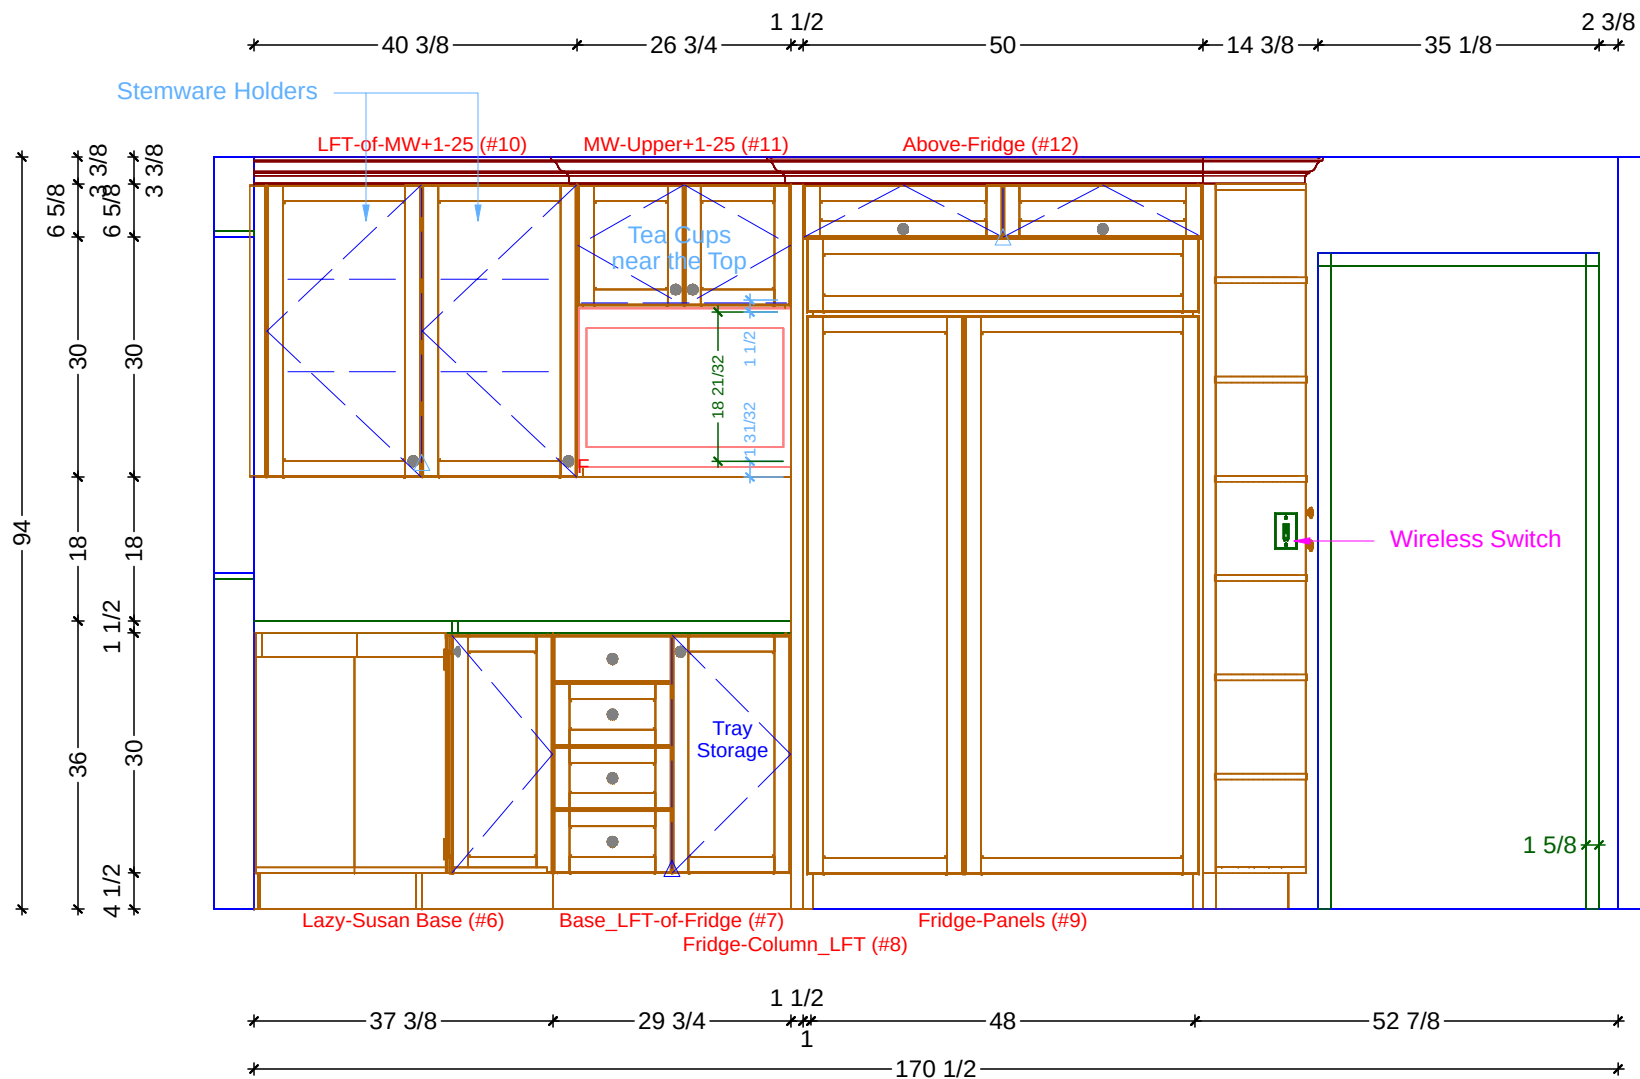

1

KITCHEN ELEVATION - FRIDGE WALL

SCALE: 1/2" = 1' 0"

Classic Bath Designs, Inc.

11544 Sheldon St., Sun Valley, CA 91352
818.767.1144 fax: 818.767.1278



Cust: Stein for Kalua

PO# SngFamDwell

Scale: As Noted

KITCHEN

Approved


Job: FL-S_PreFIN-PG:TwoTone_IntEB:PreFIN

Size: A

Dr By: Brian

07/29/2021


K.3

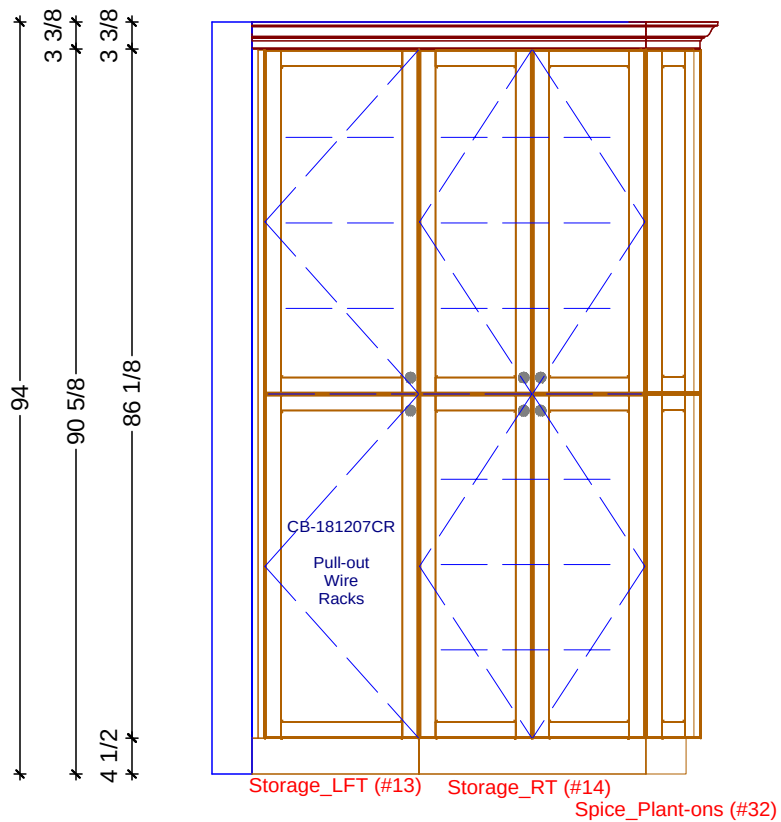

1

KITCHEN ELEVATION - SHALLOW STORAGE

SCALE: 1/2" = 1' 0"

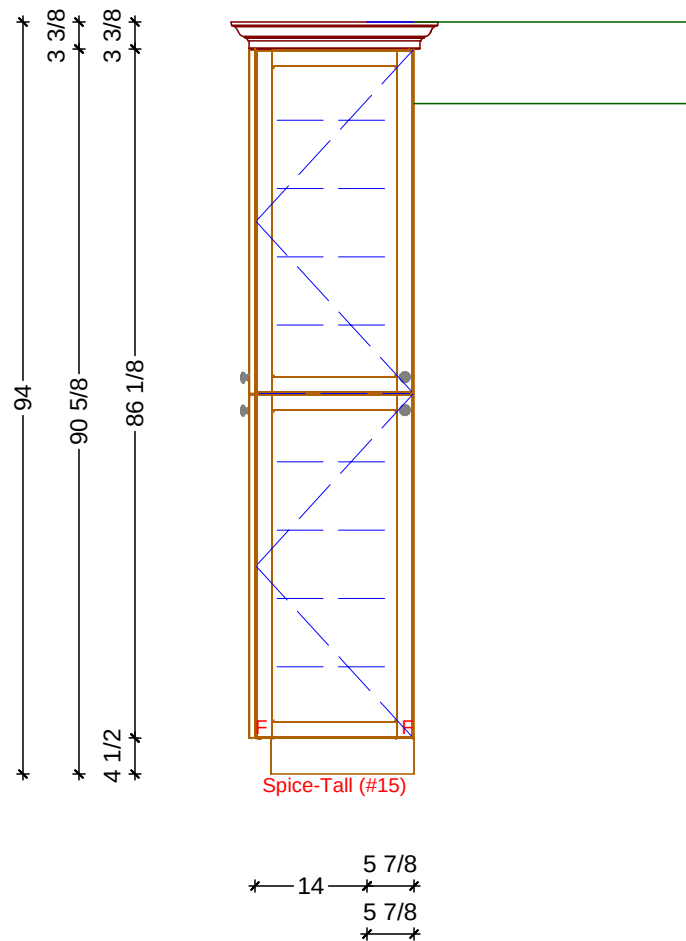

2

KITCHEN ELEVATION - SPICE CABINET

SCALE: 1/2" = 1' 0"

Classic Bath Designs, Inc.

11544 Sheldon St., Sun Valley, CA 91352
818.767.1144 fax: 818.767.1278



Cust: Stein for Kalua

PO# SngFamDwell

Scale: As Noted

KITCHEN

Approved _____


Job: FL-S_PreFIN-PG:TwoTone_IntEB:PreFIN

Size: A

Dr By: Brian

07/29/2021

K.4

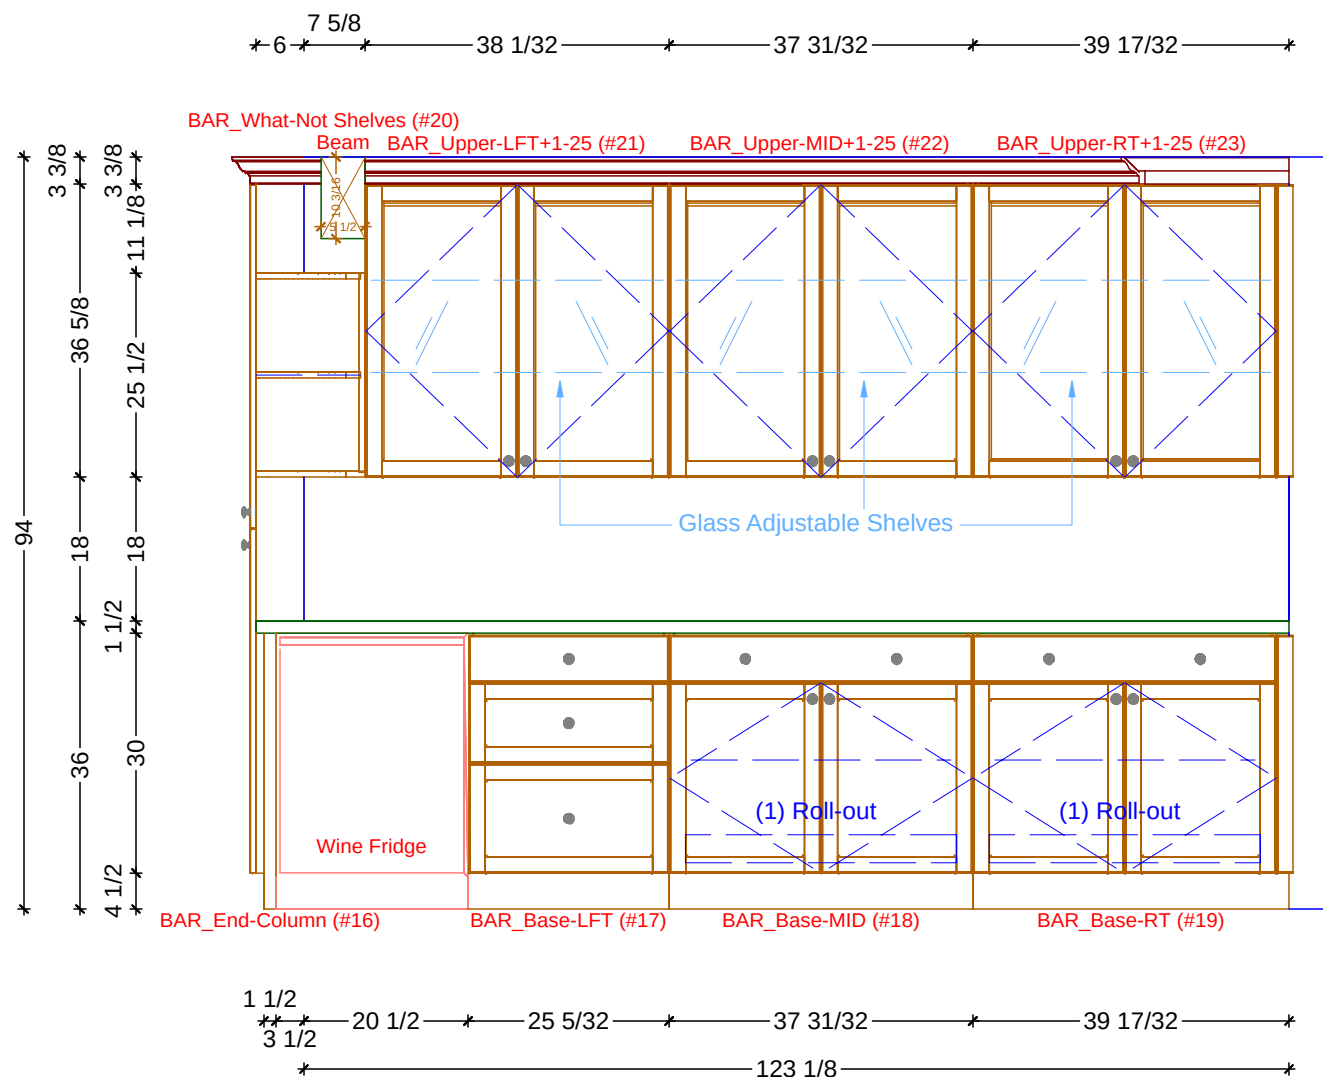

1

KITCHEN ELEVATION - BAR CABINETRY

SCALE: 1/2" = 1' 0"

Classic Bath Designs, Inc.

11544 Sheldon St., Sun Valley, CA 91352
818.767.1144 fax: 818.767.1278



Cust: Stein for Kalua

PO# SngFamDwell

Scale: As Noted

KITCHEN

Approved _____


Job: FL-S_PreFIN-PG:TwoTone_IntEB:PreFIN

Size: A

Dr By: Brian

07/29/2021

K.5

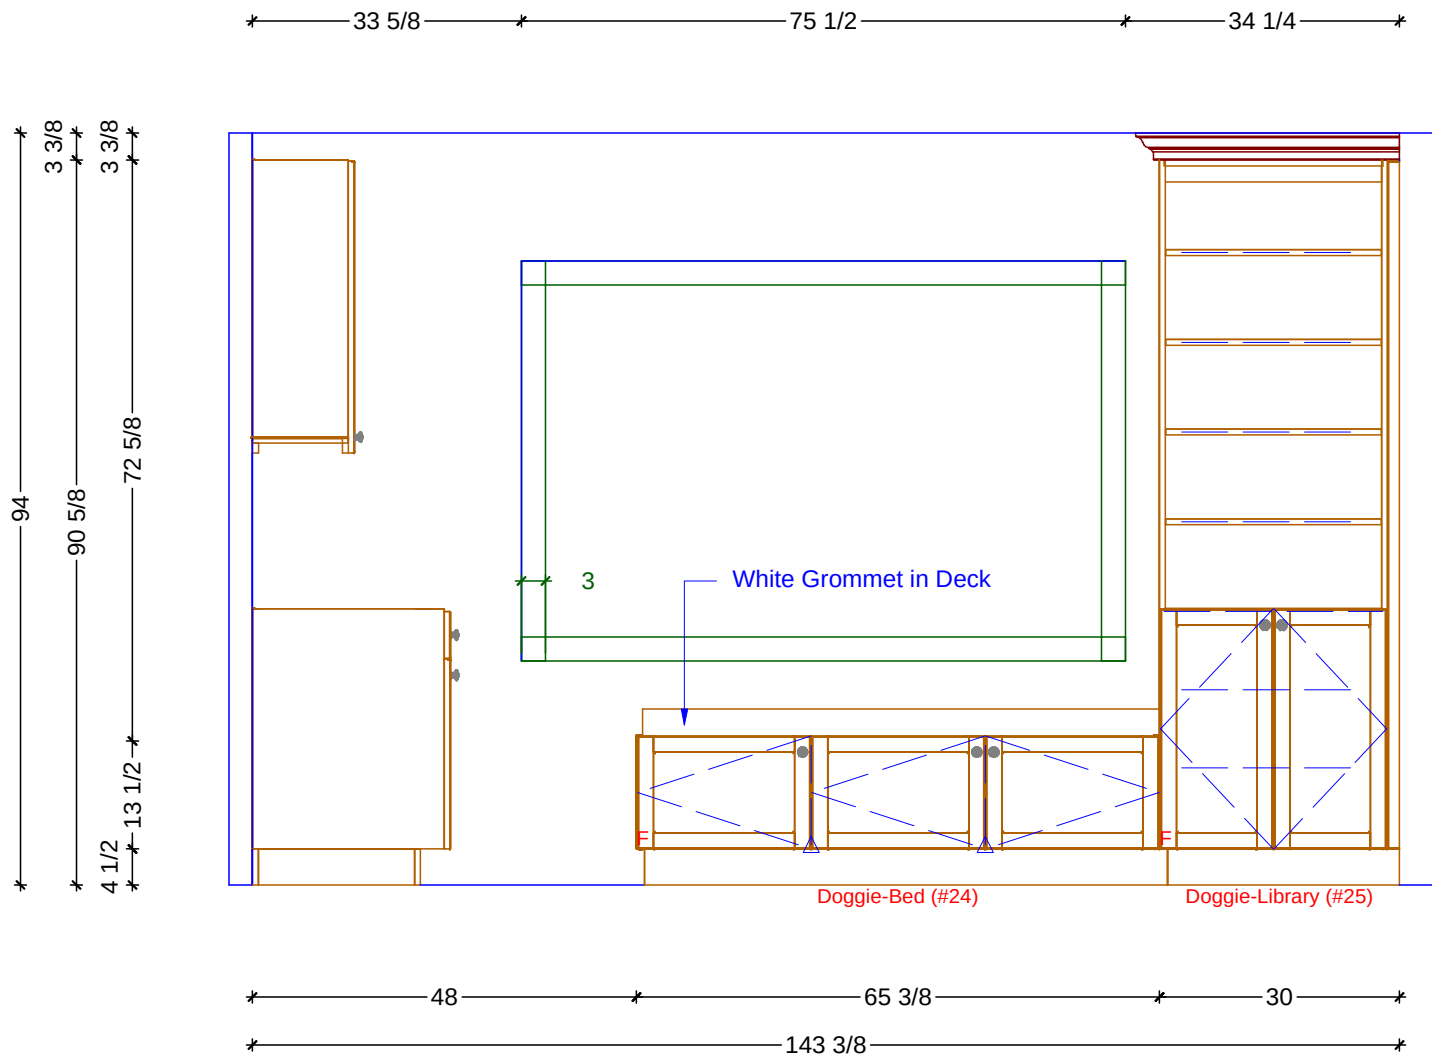

1

KITCHEN ELEVATION - DOGGIE CABINETRY

SCALE: 1/2" = 1' 0"

Classic Bath Designs, Inc.

11544 Sheldon St., Sun Valley, CA 91352
818.767.1144 fax: 818.767.1278



Cust: Stein for Kalua

PO# SngFamDwell

Scale: As Noted

KITCHEN

Approved _____


Job: FL-S_PreFIN-PG:TwoTone_IntEB:PreFIN

Size: A

Dr By: Brian

07/29/2021


K.6

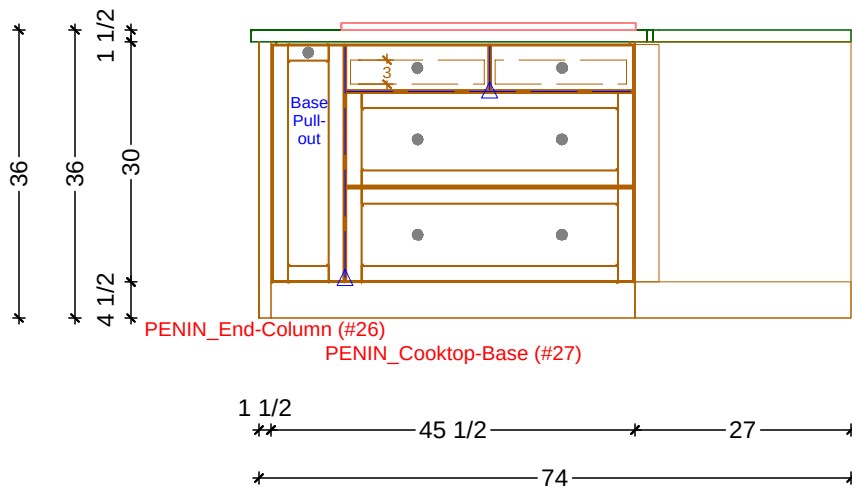

1

KITCHEN ELEVATION - PENIN INSIDE

SCALE: 1/2" = 1' 0"

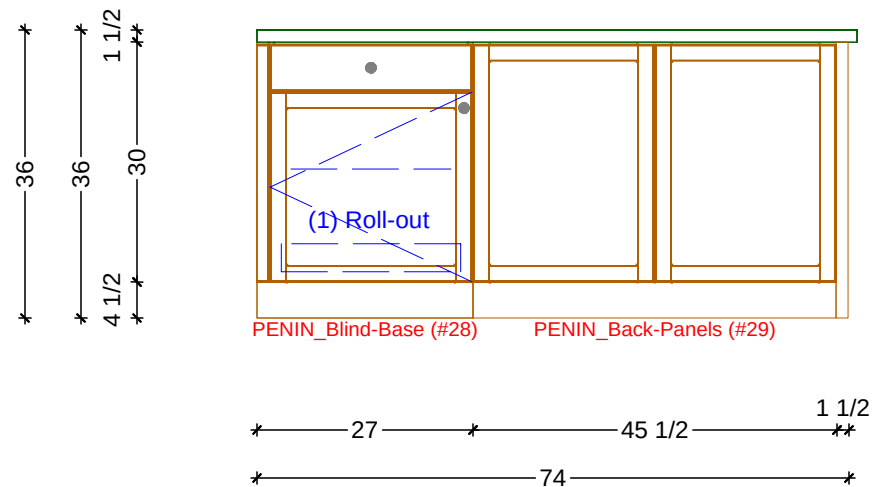

2

KITCHEN ELEVATION - PENIN OUTSIDE

SCALE: 1/2" = 1' 0"

Classic Bath Designs, Inc.
11544 Sheldon St., Sun Valley, CA 91352
818.767.1144 fax: 818.767.1278



Cust: Stein for Kalua

PO# SngFamDwell

Scale: As Noted

KITCHEN

Approved _____

Job: FL-S_PreFIN-PG:TwoTone_IntEB:PreFIN

Size: A

Dr By: Brian

07/29/2021

K.7



Classic Bath Designs, Inc.
 11544 Sheldon St., Sun Valley, CA 91352
 818.767.1144 fax: 818.767.1278



Cust: Stein for Kalua

PO# SngFamDwell

Scale: As Noted

KITCHEN

Approved _____

Job: FL-S_PreFIN-PG:TwoTone_IntEB:PreFIN

Size: A

Dr By: Brian

07/29/2021

Rndr



Classic Bath Designs, Inc.
 11544 Sheldon St., Sun Valley, CA 91352
 818.767.1144 fax: 818.767.1278



Cust: Stein for Kalua

PO# SngFamDwell

Scale: As Noted

KITCHEN

Approved _____

Job: FL-S_PreFIN-PG:TwoTone_IntEB:PreFIN

Size: A

Dr By: Brian

07/29/2021

Rndr



Classic Bath Designs, Inc.
 11544 Sheldon St., Sun Valley, CA 91352
 818.767.1144 fax: 818.767.1278



Cust: Stein for Kalua

PO# SngFamDwell

Scale: As Noted

KITCHEN

Approved _____

Job: FL-S_PreFIN-PG:TwoTone_IntEB:PreFIN

Size: A

Dr By: Brian

07/29/2021

Rndr



Classic Bath Designs, Inc.

11544 Sheldon St., Sun Valley, CA 91352
818.767.1144 fax: 818.767.1278



Cust: Stein for Kalua

PO# SngFamDwell

Scale: As Noted

KITCHEN

Approved _____

Job: FL-S_PreFIN-PG:TwoTone_IntEB:PreFIN

Size: A

Dr By: Brian

07/29/2021

Rndr