


PROPOSED CABINETRY FLOOR PLAN
SCALE: 1:38

Classic Bath Designs, Inc.
 11544 Sheldon St., Sun Valley, CA 91352
 818.767.1144 fax: 818.767.1278

Cust: DGC for 751LV	PO# KITCH-LAUN	Scale: As Noted	KITCHEN	K.0
Approved _____	Job: FL/FF-S_PreFIN/Alder or PG:perSample_IntEB:PreFIN	Size: A	Dr By: Brian 04/28/2017	

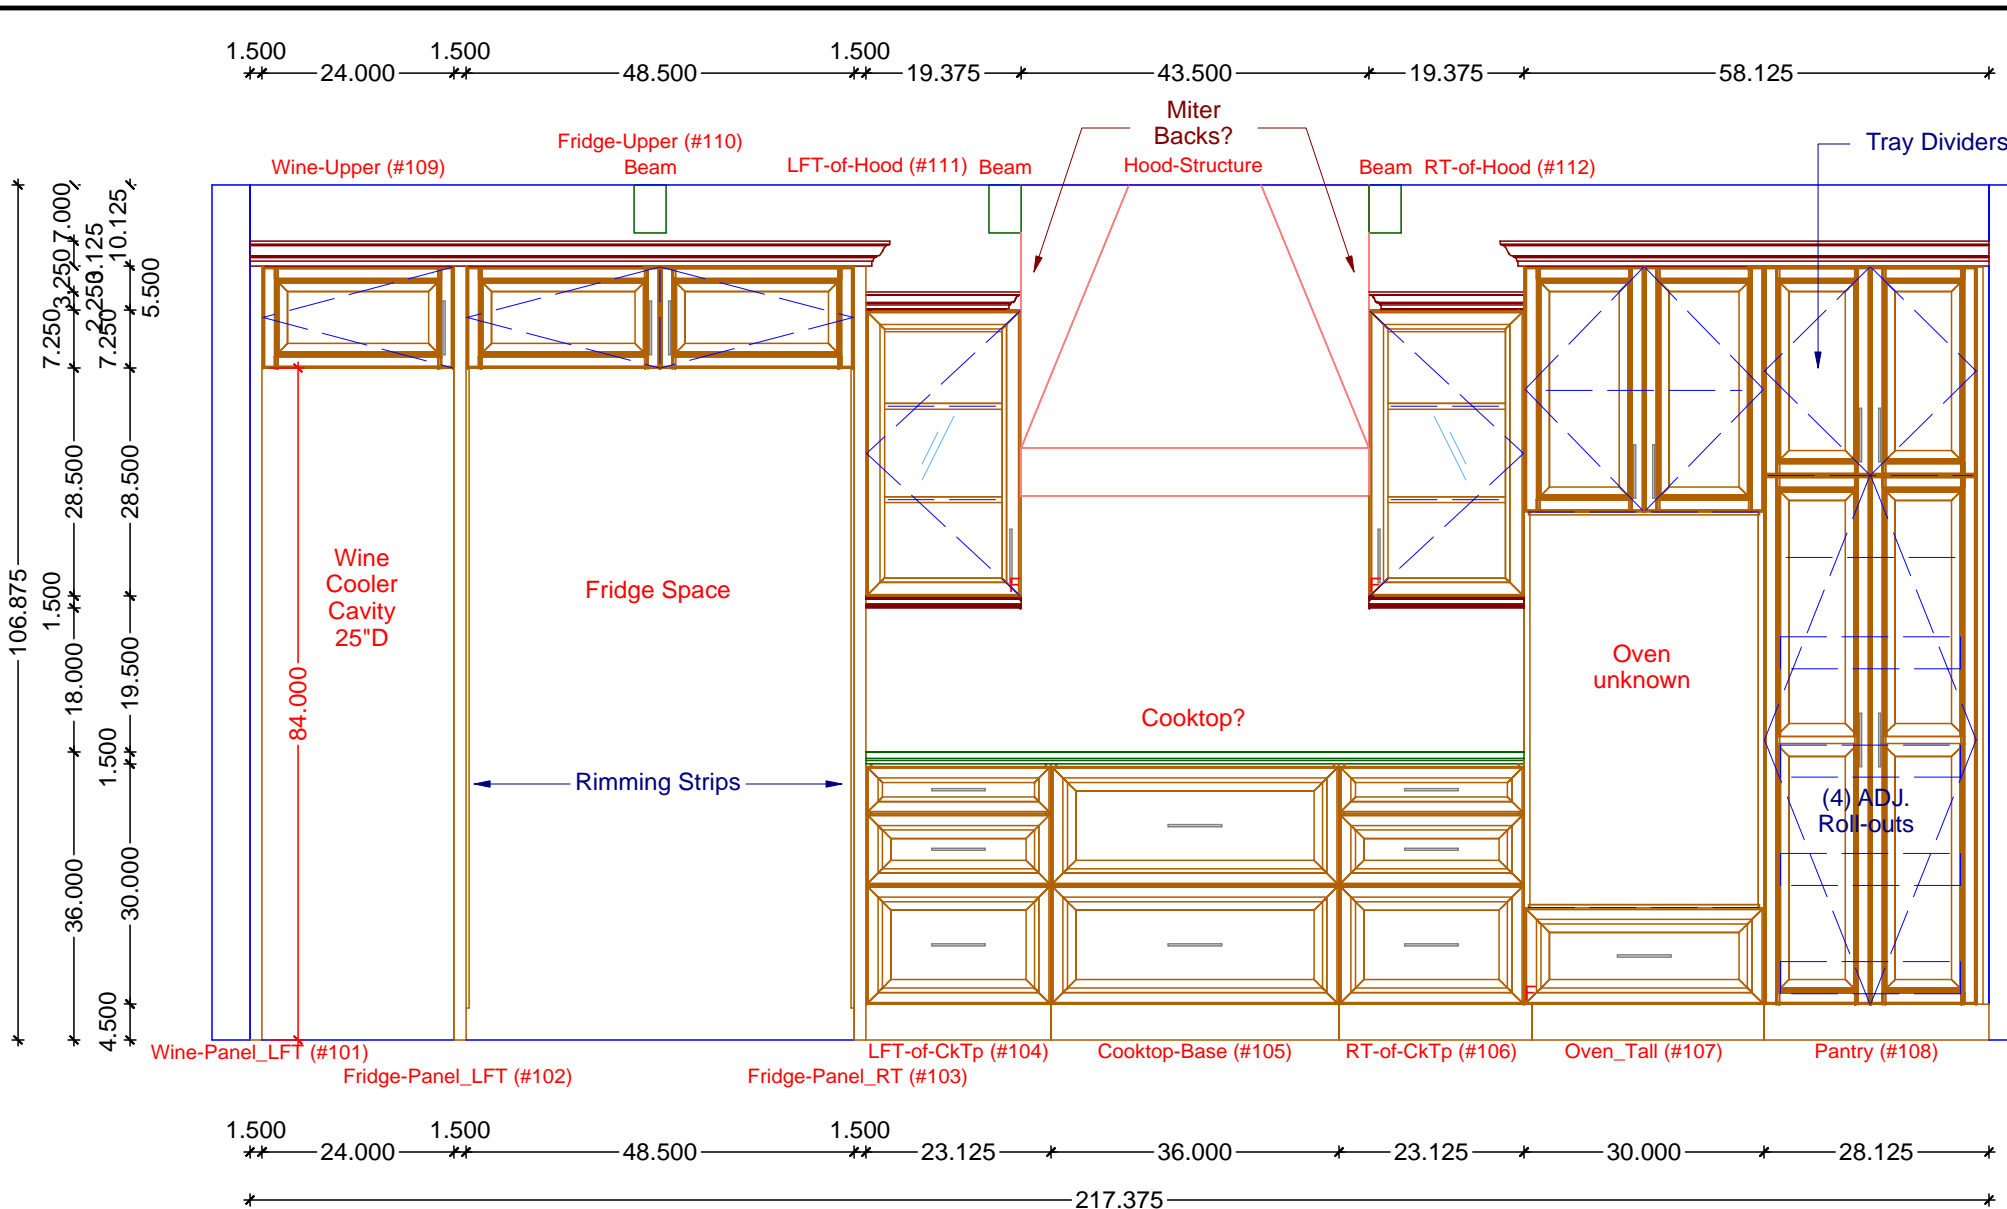


1 KITCHEN ELEVATION - FRIDGE/OVEN WALL
 SCALE: 1/2" = 1' 0"

Classic Bath Designs, Inc.
 11544 Sheldon St., Sun Valley, CA 91352
 818.767.1144 fax: 818.767.1278

Cust: DGC for 751LV	PO# KITCH-LAUN	Scale: As Noted	KITCHEN	K.1
Approved _____	Job: FL/FF-S_PreFIN/Alder or PG:perSample_IntEB:PreFIN	Size: A	Dr By: Brian 04/28/2017	

-----29.688----------112.188-----*-----1.500-----*-----51.000-----*-----8.750-----*

-----106.875-----
 -----93.625-----
 -----92.875-----
 -----8.750-----
 -----4.500-----
 -----0.750-----

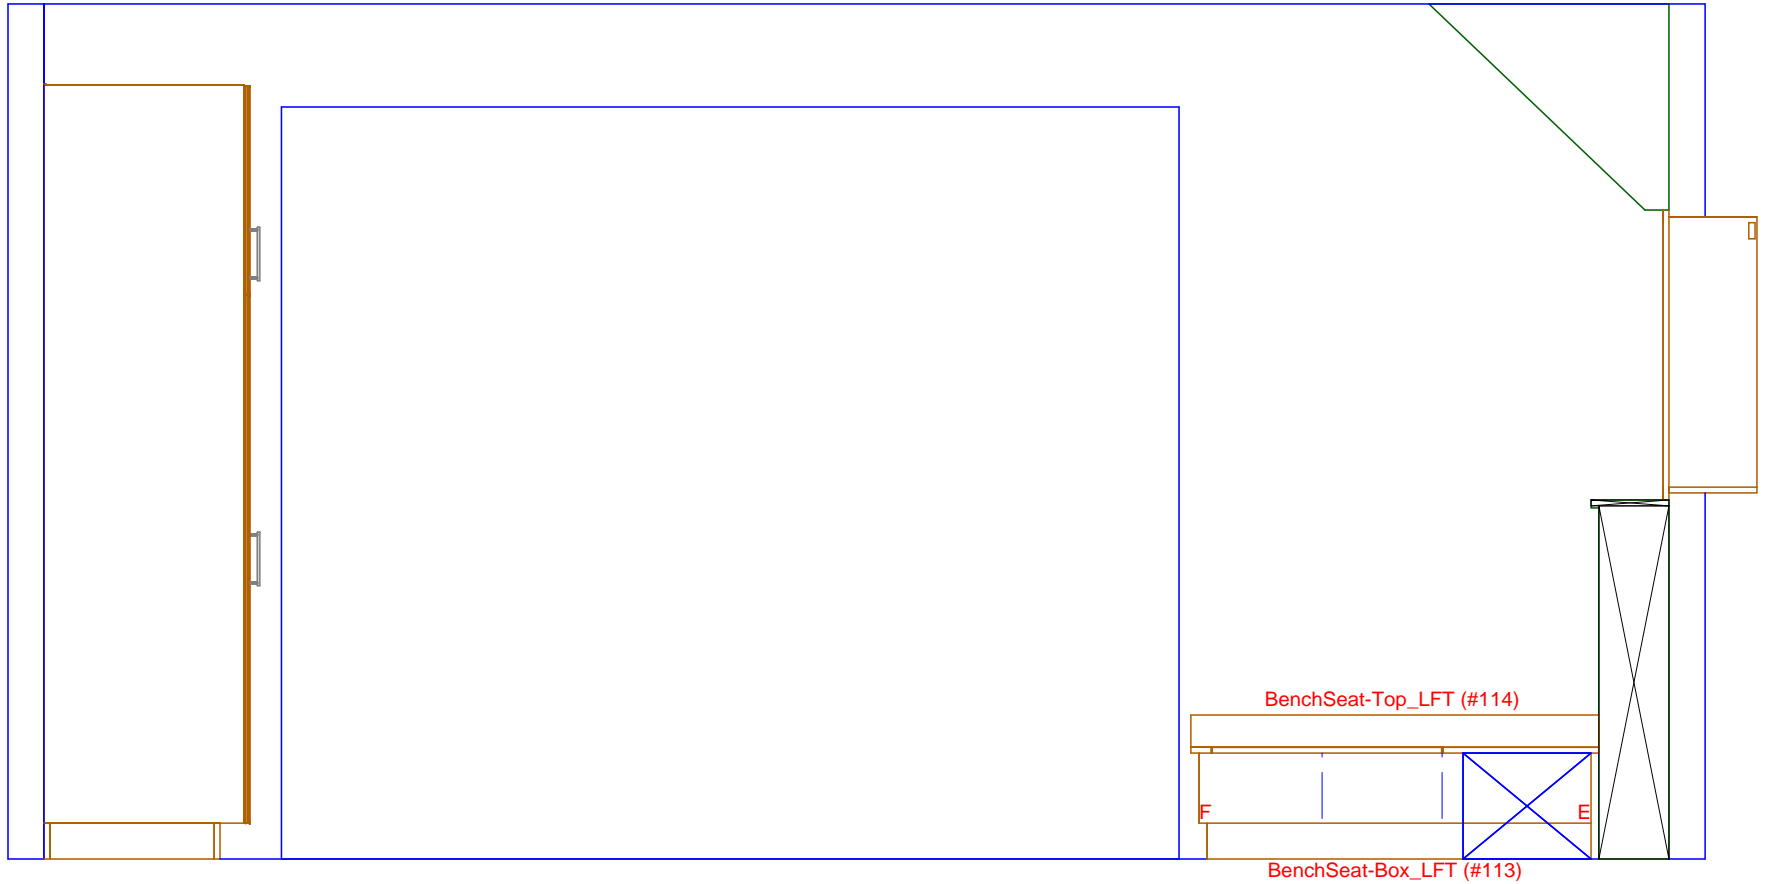

-----144.375----------33.000-----*-----16.000-----*-----9.750-----*

-----203.125-----

1 KITCHEN ELEVATION - ALCOVE-LEFT
 SCALE: 1/2" = 1' 0"

Classic Bath Designs, Inc.
 11544 Sheldon St., Sun Valley, CA 91352
 818.767.1144 fax: 818.767.1278



Cust: DGC for 751LV

PO# KITCH-LAUN

Scale: As Noted

KITCHEN

Approved _____


Job: FL/FF-S_PreFIN/Alder or PG:perSample_IntEB:PreFIN

Size: A

Dr By: Brian

04/28/2017

K.2

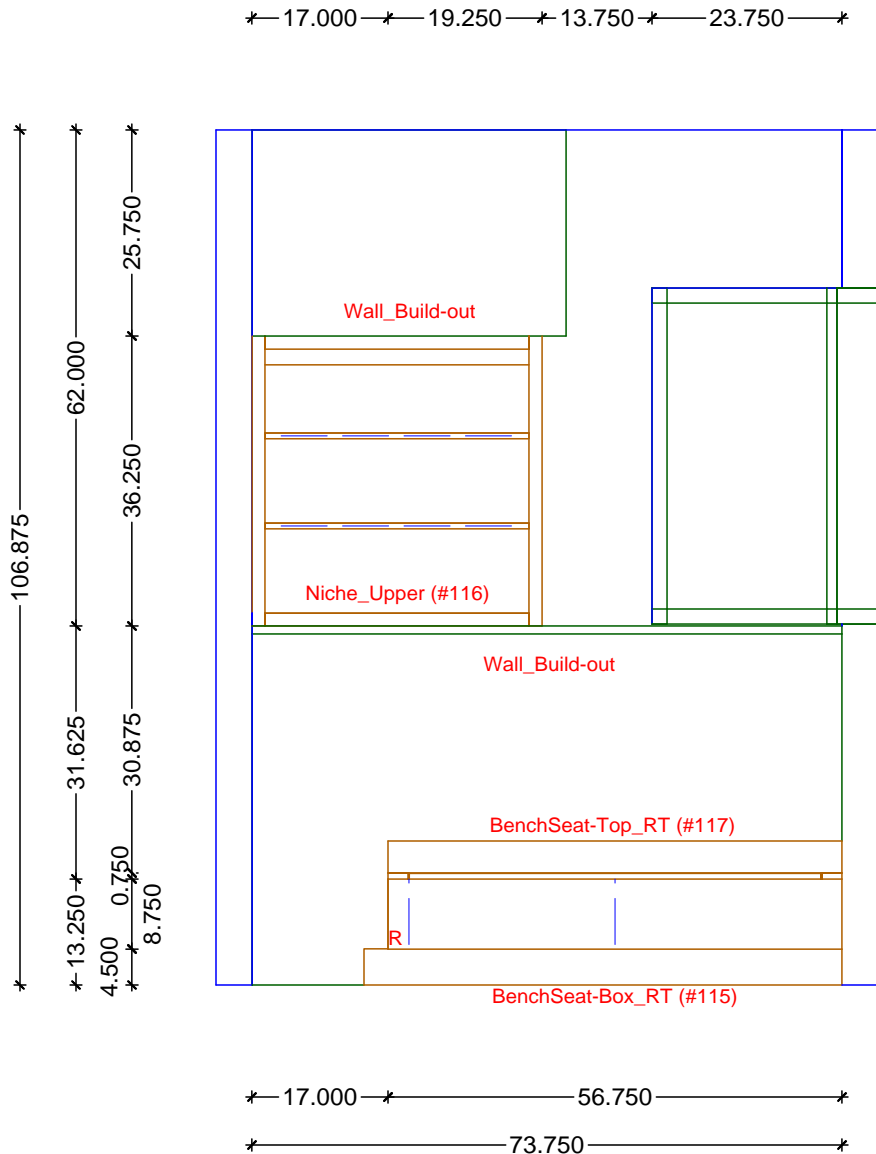


1 KITCHEN ELEVATION - ALCOVE-RIGHT
 SCALE: 1/2" = 1' 0"

Classic Bath Designs, Inc.
 11544 Sheldon St., Sun Valley, CA 91352
 818.767.1144 fax: 818.767.1278

Cust: DGC for 751LV	PO# KITCH-LAUN	Scale: As Noted	KITCHEN	K.3
Approved _____	Job: FL/FF-S_PreFIN/Alder or PG:perSample_IntEB:PreFIN	Size: A	Dr By: Brian 04/28/2017	

6.125 * 41.875 * 2.500 * 41.875 * 2.500 * 41.875 * 12.250 *

106.875 * 70.875 * 70.875 * 1.500 * 36.000 * 30.000 * 4.500 *

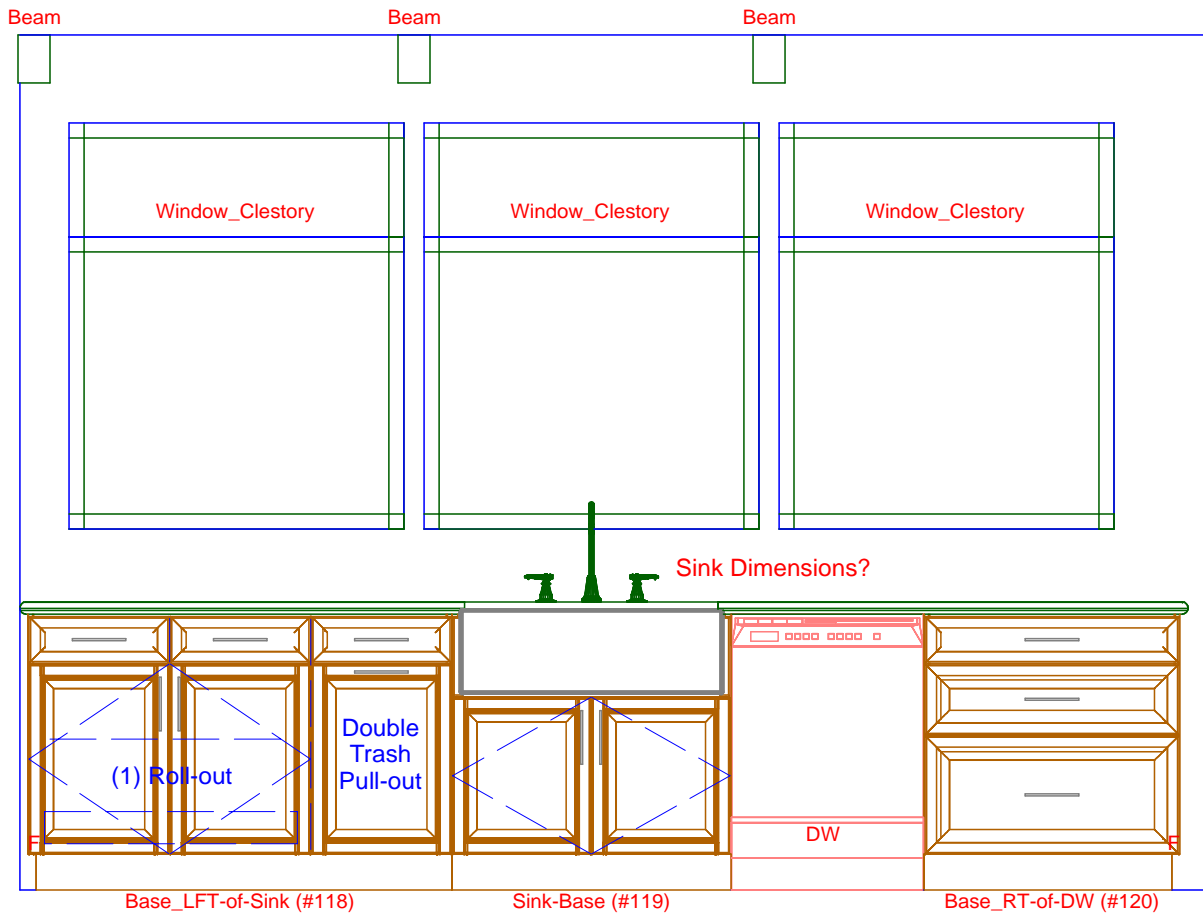

1.000 * 53.000 * 34.875 * 24.125 * 32.000 * 4.000 *
 * 149.000 *

1 KITCHEN ELEVATION - SINK WALL
 SCALE: 1/2" = 1' 0"

Classic Bath Designs, Inc.
 11544 Sheldon St., Sun Valley, CA 91352
 818.767.1144 fax: 818.767.1278



Cust: DGC for 751LV

PO# KITCH-LAUN

Scale: As Noted

KITCHEN

Approved _____


Job: FL/FF-S_PreFIN/Alder or PG:perSample_IntEB:PreFIN

Size: A


Dr By: Brian

04/28/2017


K.4

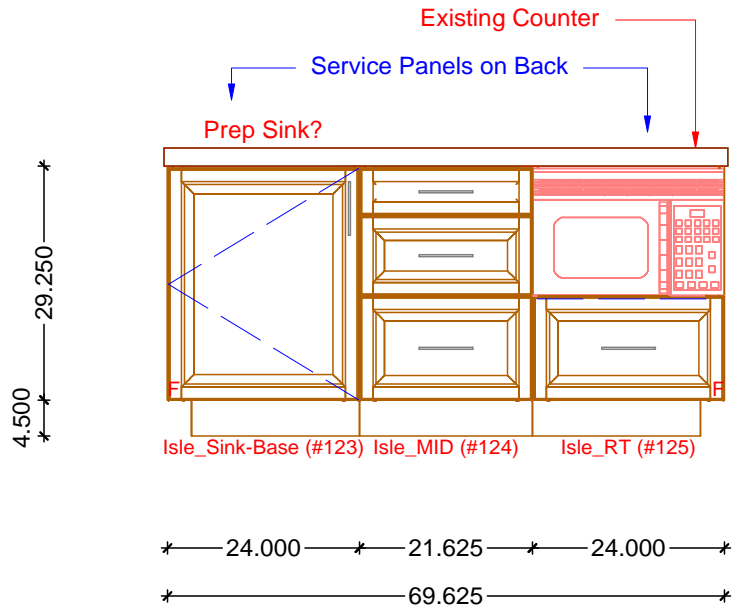

1 KITCHEN ELEVATION - ISLE FRONT
SCALE: 1/2" = 1' 0"

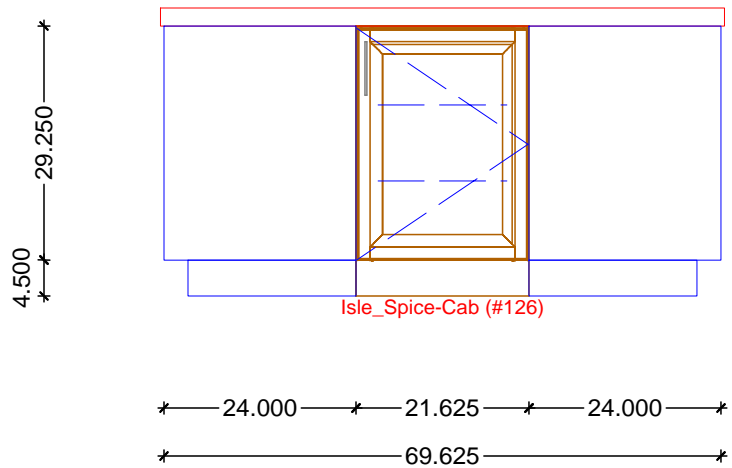

2 KITCHEN ELEVATION - ISLE BACK
SCALE: 1/2" = 1' 0"

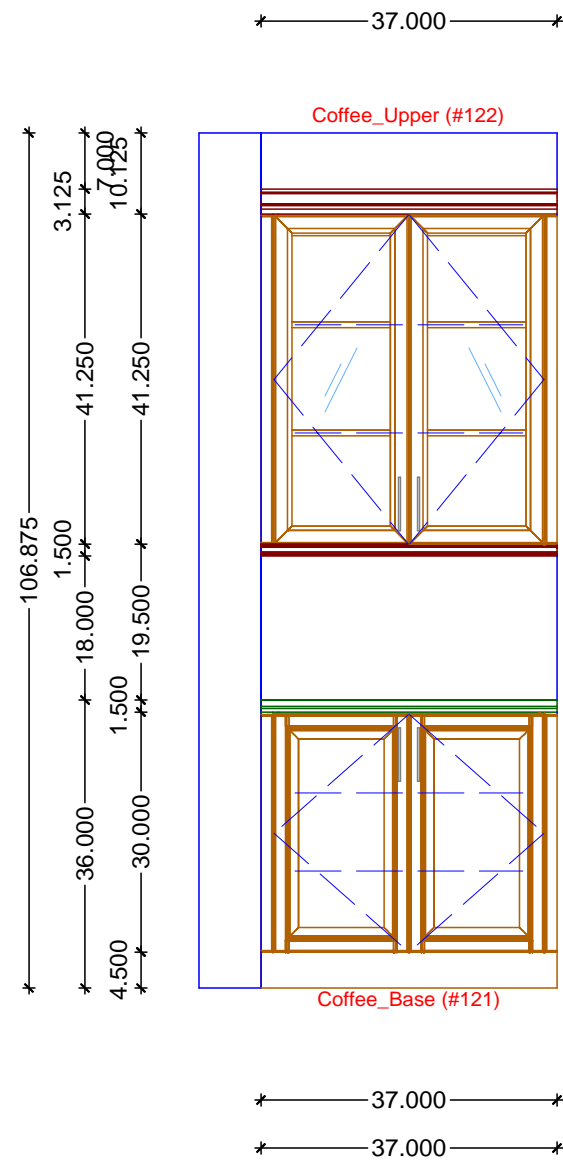

3 KITCHEN ELEVATION - COFFEE CENTER
SCALE: 1/2" = 1' 0"

Classic Bath Designs, Inc.
11544 Sheldon St., Sun Valley, CA 91352
818.767.1144 fax: 818.767.1278


Cust: DGC for 751LV	PO# KITCH-LAUN	Scale: As Noted	KITCHEN	K.5
Approved _____	Job: FL/FF-S_PreFIN/Alder or PG:perSample_IntEB:PreFIN	Size: A	Dr By: Brian 04/28/2017	



Classic Bath Designs, Inc.
 11544 Sheldon St., Sun Valley, CA 91352
 818.767.1144 fax: 818.767.1278



Cust: DGC for 751LV	PO# KITCH-LAUN	Scale: As Noted	KITCHEN	Rndr
Approved _____	Job: FL/FF-S_PreFIN/Alder or PG:perSample_IntEB:PreFIN	Size: A	Dr By: Brian	

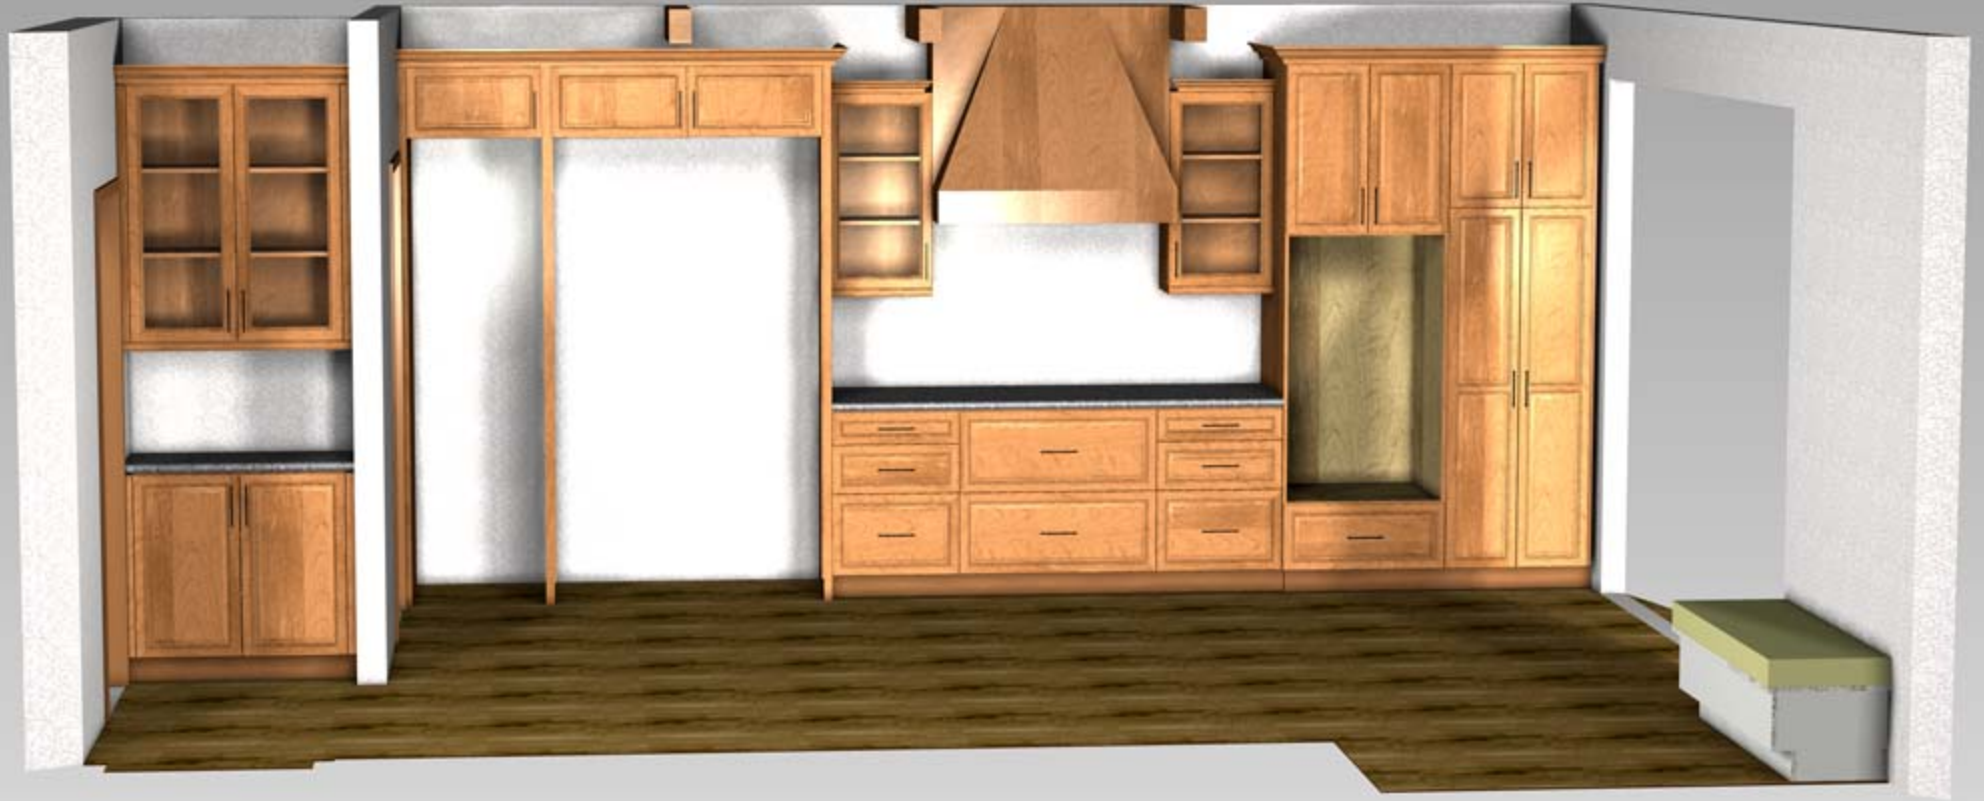

Classic Bath Designs, Inc.
 11544 Sheldon St., Sun Valley, CA 91352
 818.767.1144 fax: 818.767.1278

Cust: DGC for 751LV	PO# KITCH-LAUN	Scale: As Noted	KITCHEN	Rndr
Approved _____	Job: FL/FF-S_PreFIN/Alder or PG:perSample_IntEB:PreFIN	Size: A	Dr By: Brian 04/28/2017	



Classic Bath Designs, Inc.
 11544 Sheldon St., Sun Valley, CA 91352
 818.767.1144 fax: 818.767.1278



Cust: DGC for 751LV		PO# KITCH-LAUN	Scale: As Noted	KITCHEN	
Approved _____		Job: FL/FF-S_PreFIN/Alder or PG:perSample_IntEB:PreFIN	Size: A	Dr By: Brian	04/28/2017
					Rndr



Classic Bath Designs, Inc.
 11544 Sheldon St., Sun Valley, CA 91352
 818.767.1144 fax: 818.767.1278



Cust: DGC for 751LV		PO# KITCH-LAUN	Scale: As Noted	KITCHEN
Approved _____	Job: FL/FF-S_PreFIN/Alder or PG:perSample_IntEB:PreFIN	Size: A	Dr By: Brian	04/28/2017

Rndr