


217 3/8  
 1 1/2 24 1 1/2 48 1/2 1 1/2 19 3/8 43 1/2 19 3/8 58 1/8  
 1 1/2 24 1 1/2 48 1/2 1 1/2 22 3/4 36 3/4 22 3/4 30 28 1/8

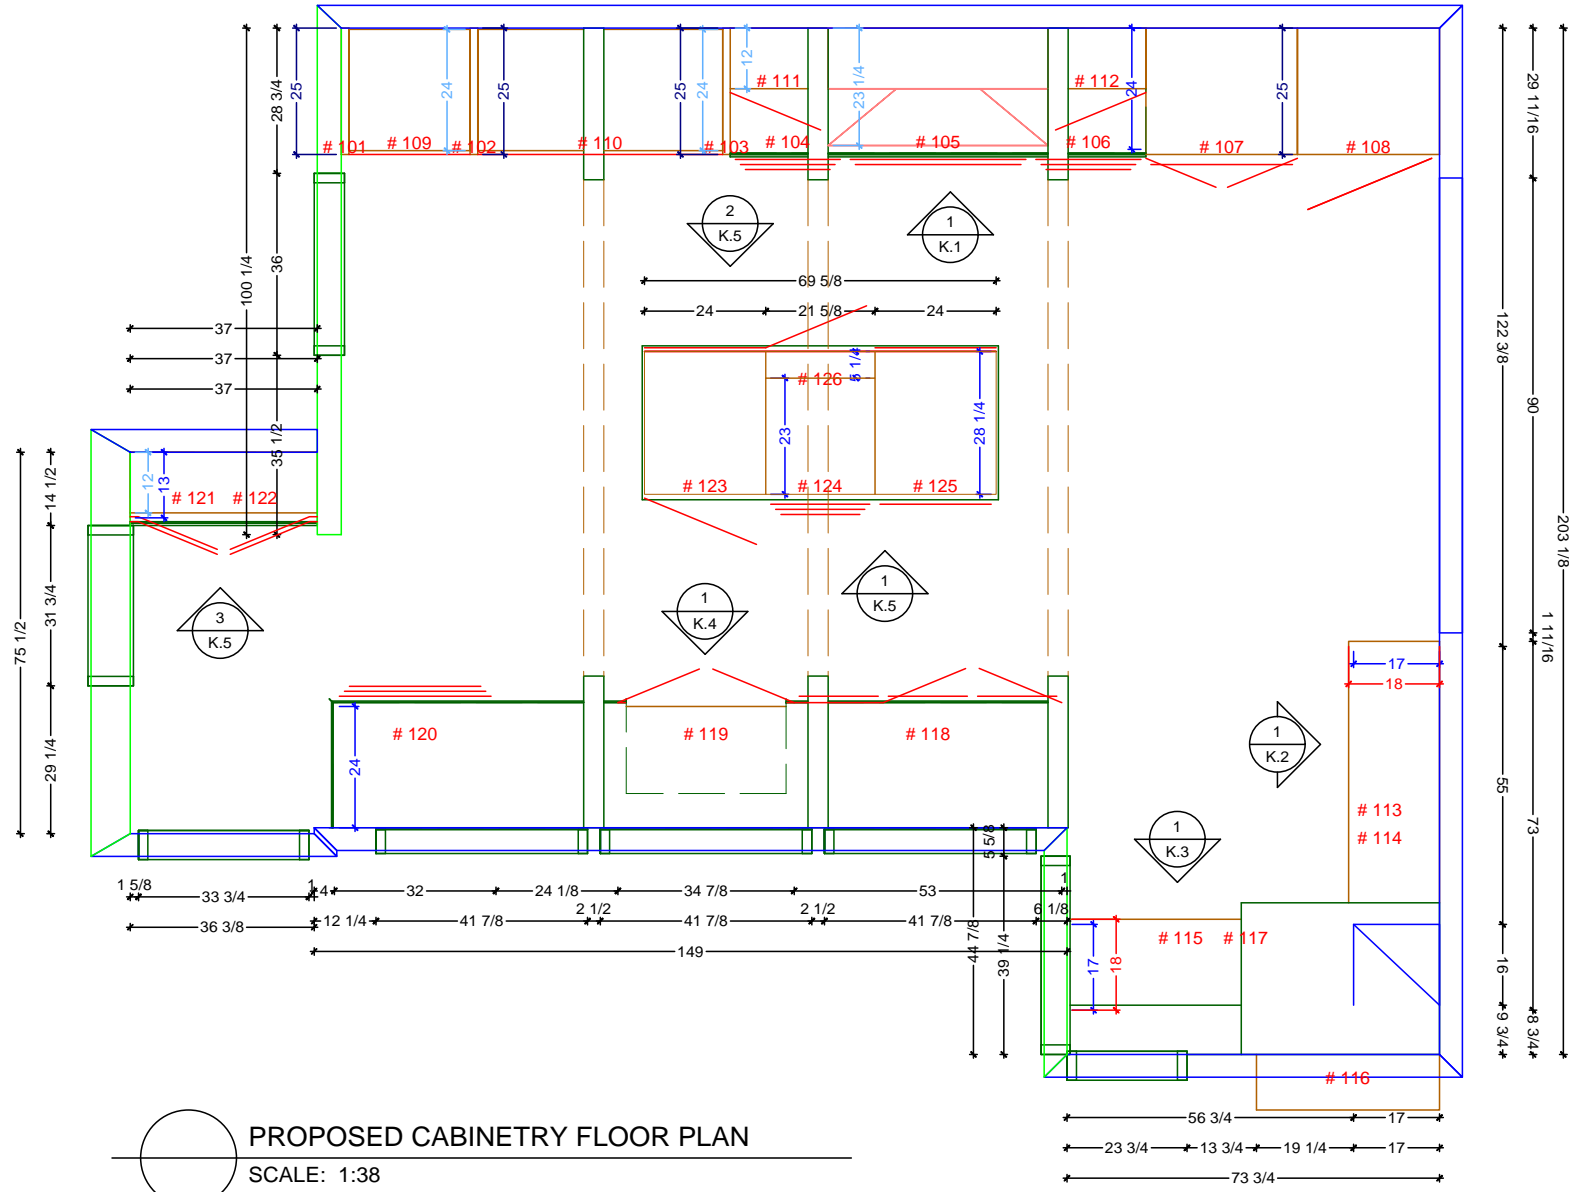


PROPOSED CABINERY FLOOR PLAN  
 SCALE: 1:38

**Classic Bath Designs, Inc.**  
 11544 Sheldon St., Sun Valley, CA 91352  
 818.767.1144 fax: 818.767.1278



Cust: DGC for 751LV	PO# KITCH-LAUN	Scale: As Noted	KITCHEN	K.0
Approved _____	Job: FL/FF-S_PreFIN/Alder or PG:perSample_IntEB:PreFIN	Size: A	Dr By: Brian 05/05/2017	

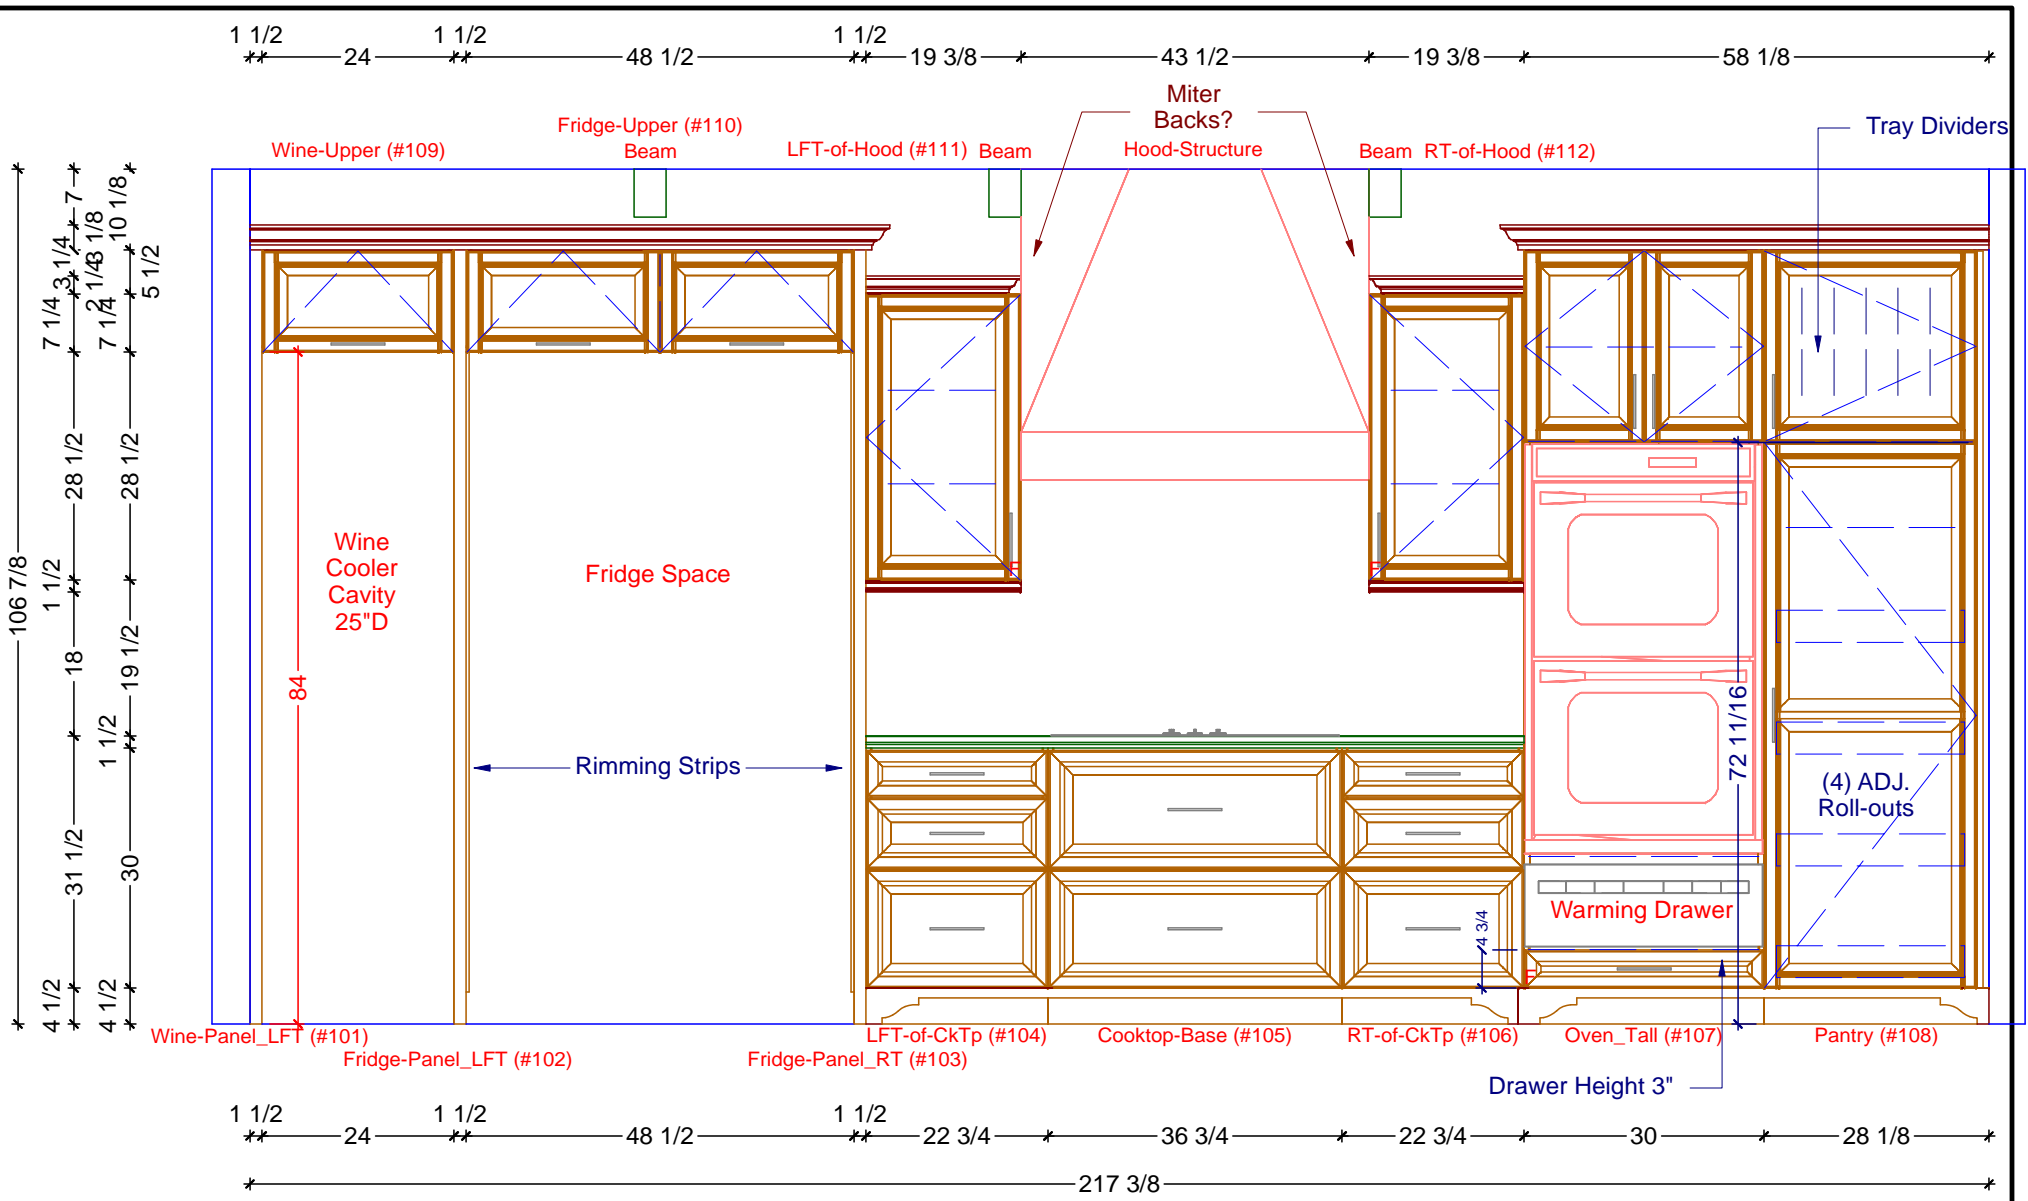


1 KITCHEN ELEVATION - FRIDGE/OVEN WALL  
 SCALE: 1/2" = 1' 0"

**Classic Bath Designs, Inc.**  
 11544 Sheldon St., Sun Valley, CA 91352  
 818.767.1144 fax: 818.767.1278

Cust: DGC for 751LV	PO# KITCH-LAUN	Scale: As Noted	KITCHEN	K.1
Approved _____	Job: FL/FF-S_PreFIN/Alder or PG:perSample_IntEB:PreFIN	Size: A	Dr By: Brian 05/05/2017	

\* 29 11/16 \* 90 \* 1 11/16 \* 73 \* 8 3/4 \*

\* 106 7/8 \*  
 \* 93 5/8 \*  
 \* 92 7/8 \*  
 \* 13 1/4 \*  
 \* 4 1/2 \*  
 \* 3/4 \*  
 \* 8 3/4 \*

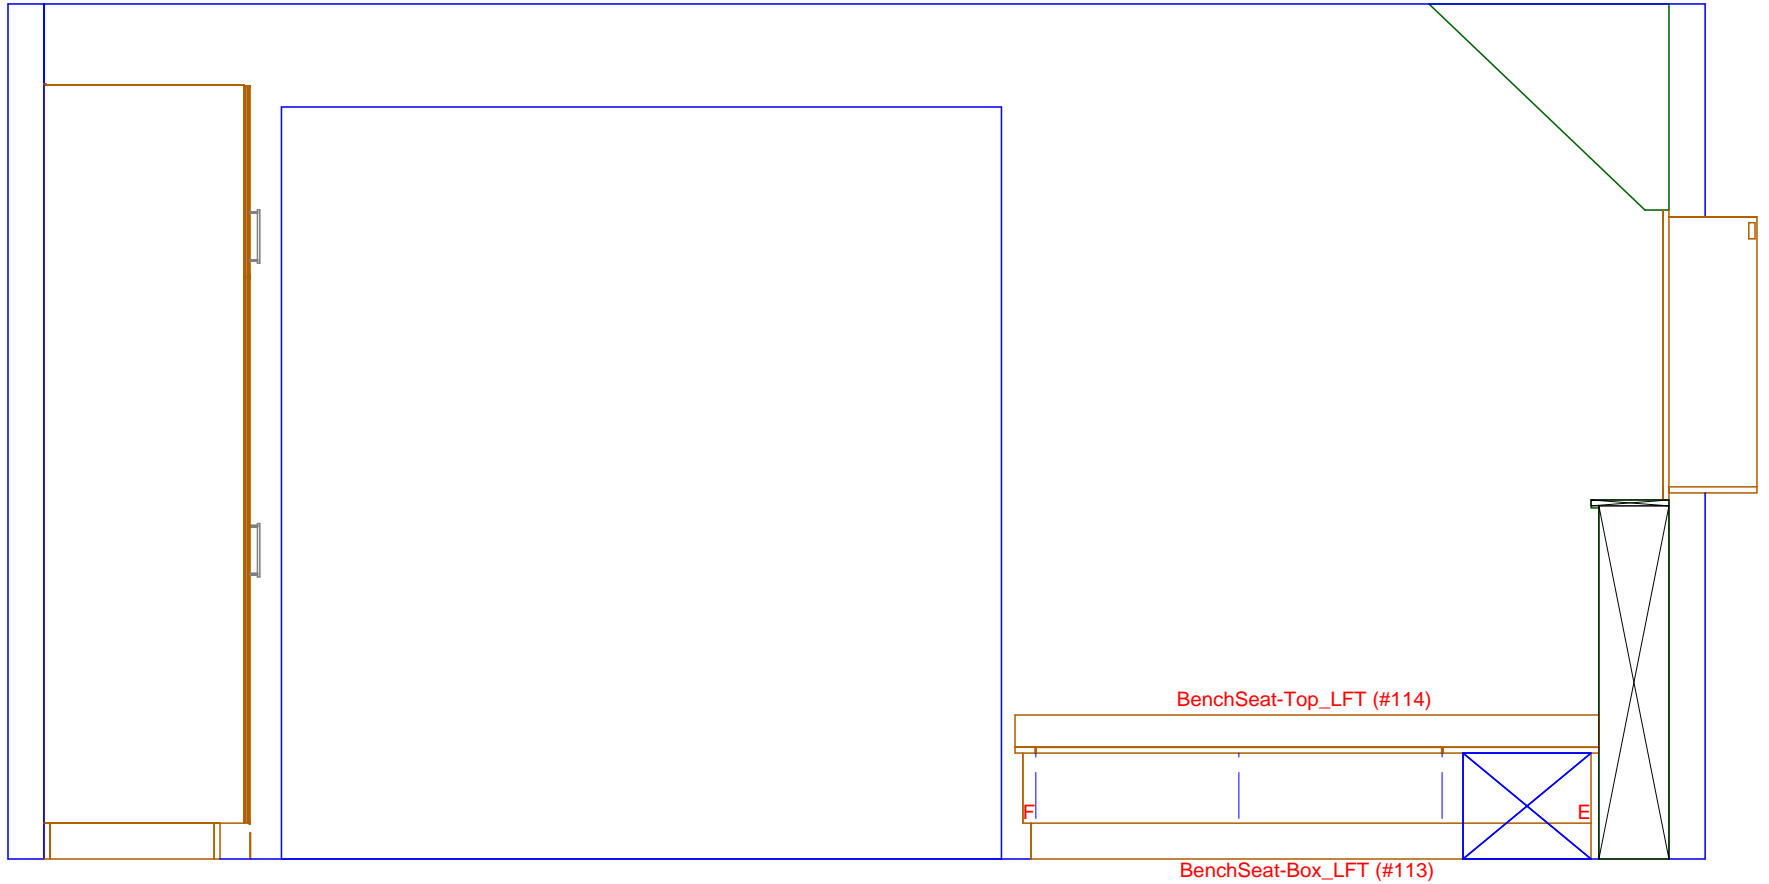

\* 122 3/8 \* 55 \* 16 \* 9 3/4 \*  
 \* 203 1/8 \*

1 KITCHEN ELEVATION - ALCOVE-LEFT  
 SCALE: 1/2" = 1' 0"

**Classic Bath Designs, Inc.**  
 11544 Sheldon St., Sun Valley, CA 91352  
 818.767.1144 fax: 818.767.1278



Cust: DGC for 751LV

PO# KITCH-LAUN

Scale: As Noted

KITCHEN

Approved \_\_\_\_\_


Job: FL/FF-S\_PreFIN/Alder or PG:perSample\_IntEB:PreFIN

Size: A

Dr By: Brian

05/05/2017

K.2

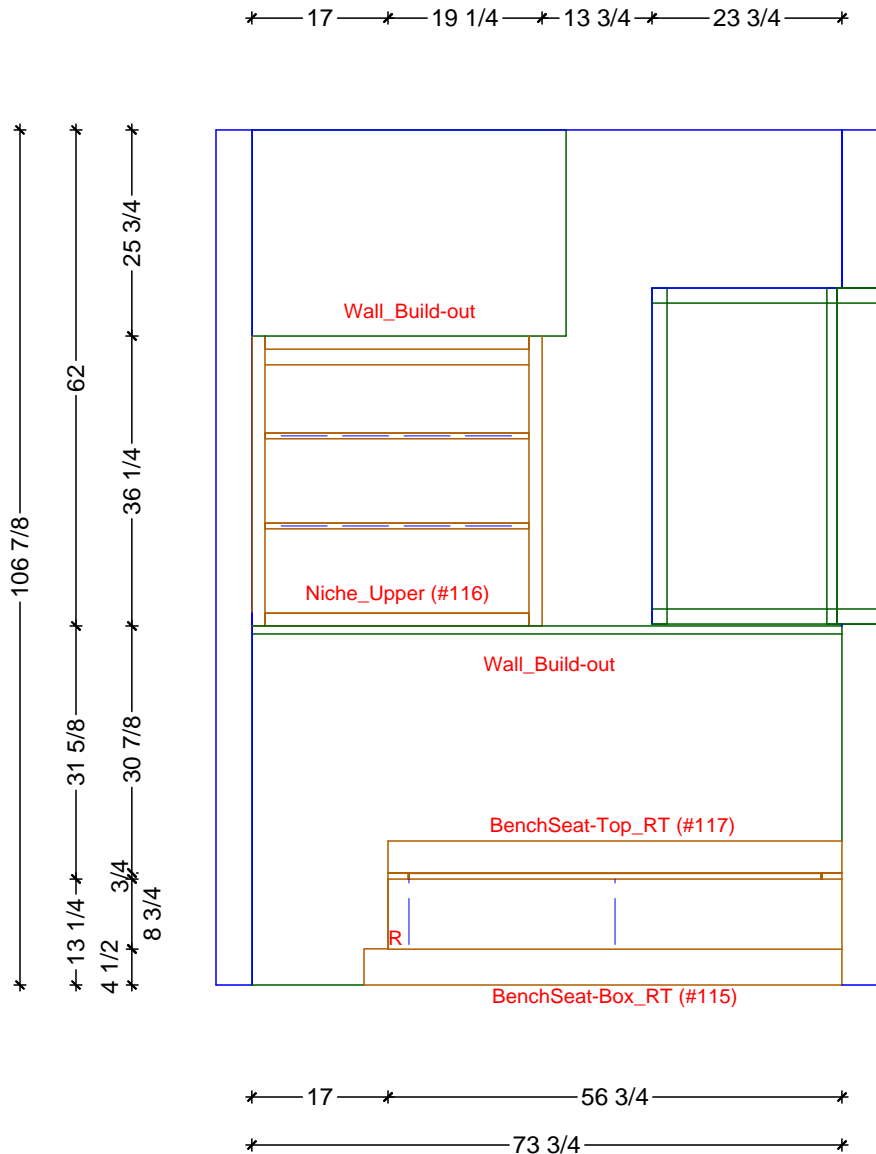


**1** KITCHEN ELEVATION - ALCOVE-RIGHT  
 SCALE: 1/2" = 1' 0"

**Classic Bath Designs, Inc.**  
 11544 Sheldon St., Sun Valley, CA 91352  
 818.767.1144 fax: 818.767.1278

Cust: DGC for 751LV	PO# KITCH-LAUN	Scale: As Noted	KITCHEN	<b>K.3</b>
Approved _____	Job: FL/FF-S_PreFIN/Alder or PG:perSample_IntEB:PreFIN	Size: A	Dr By: Brian 05/05/2017	

6 1/8      41 7/8      2 1/2      41 7/8      2 1/2      41 7/8      \* 12 1/4 \*

106 7/8  
70 7/8  
70 7/8  
1 1/2  
31 1/2  
30  
4 1/2  
4 1/2

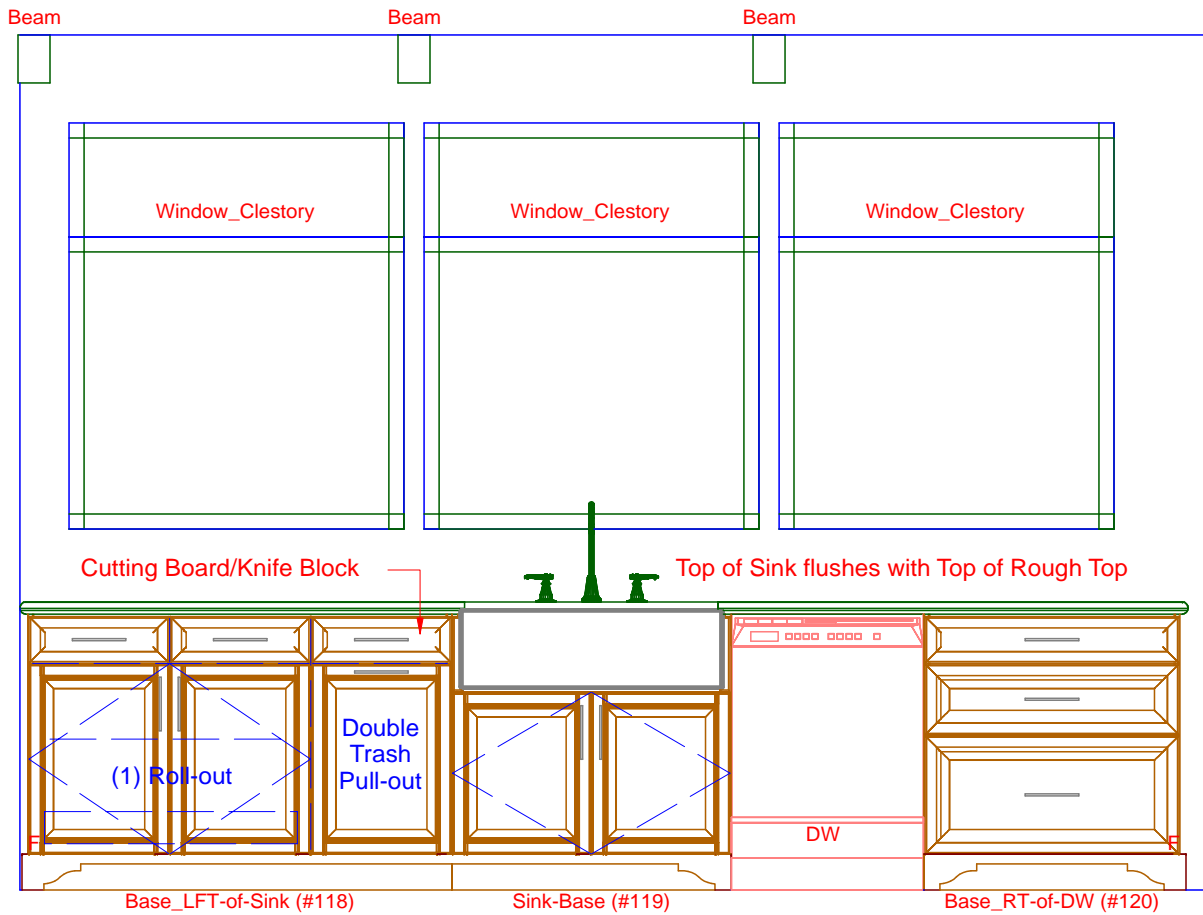

1  
53      34 7/8      24 1/8      32      \* 4 \*

149

1 KITCHEN ELEVATION - SINK WALL  
SCALE: 1/2" = 1' 0"

**Classic Bath Designs, Inc.**  
11544 Sheldon St., Sun Valley, CA 91352  
818.767.1144 fax: 818.767.1278

Cust: DGC for 751LV

PO# KITCH-LAUN

Scale: As Noted

KITCHEN

Approved \_\_\_\_\_


Job: FL/FF-S\_PreFIN/Alder or PG:perSample\_IntEB:PreFIN

Size: A


Dr By: Brian

05/05/2017


K.4

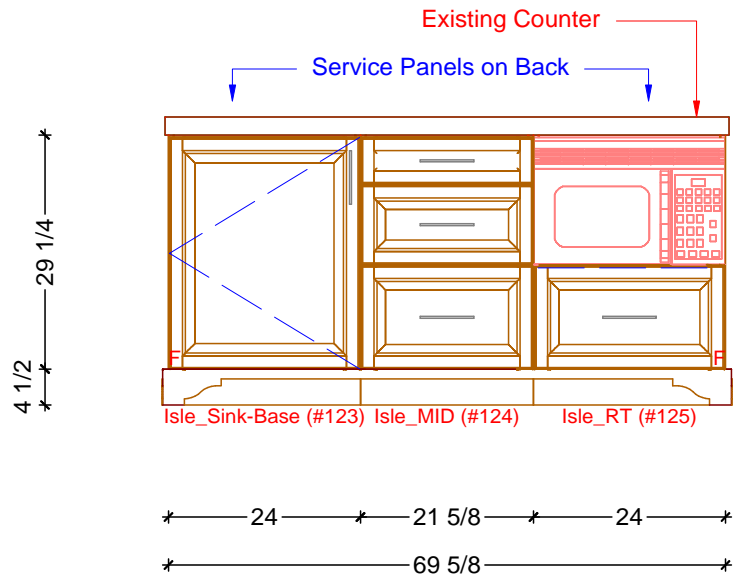

**1** KITCHEN ELEVATION - ISLE FRONT  
SCALE: 1/2" = 1' 0"

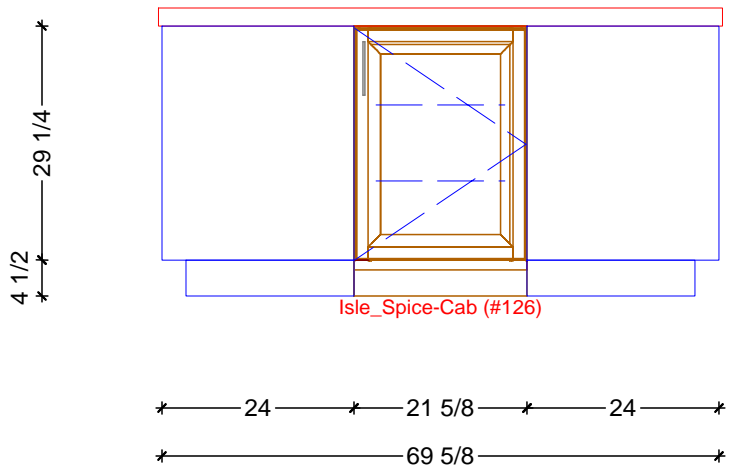

**2** KITCHEN ELEVATION - ISLE BACK  
SCALE: 1/2" = 1' 0"

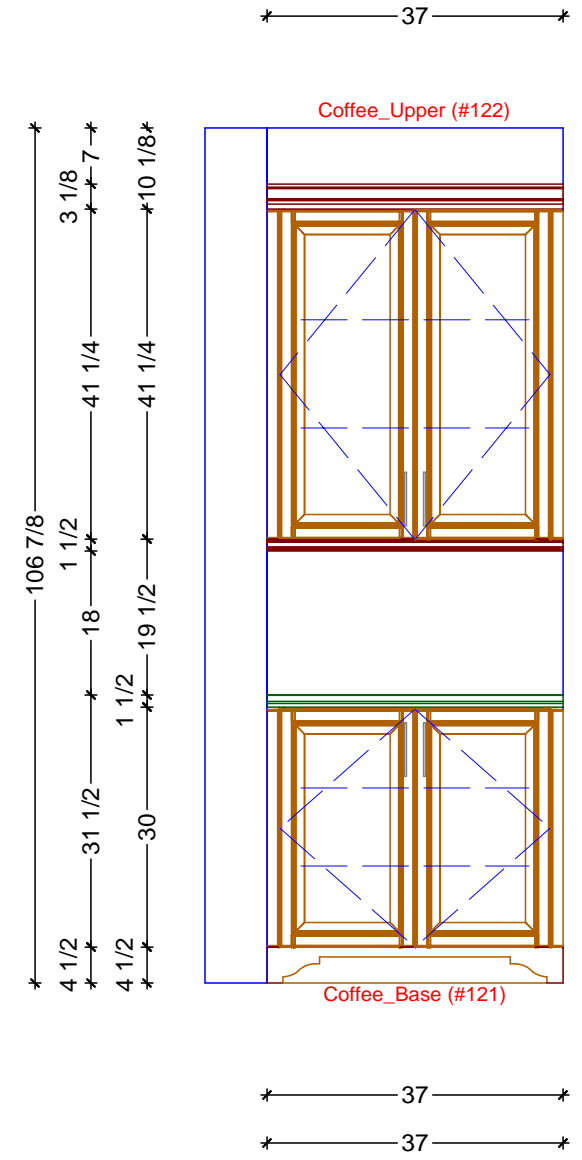

**3** KITCHEN ELEVATION - COFFEE CENTER  
SCALE: 1/2" = 1' 0"

**Classic Bath Designs, Inc.**  
11544 Sheldon St., Sun Valley, CA 91352  
818.767.1144 fax: 818.767.1278

Cust: DGC for 751LV	PO# KITCH-LAUN	Scale: As Noted	KITCHEN	<b>K.5</b>
Approved _____	Job: FL/FF-S_PreFIN/Alder or PG:perSample_IntEB:PreFIN	Size: A	Dr By: Brian 05/05/2017	



**Classic Bath Designs, Inc.**  
 11544 Sheldon St., Sun Valley, CA 91352  
 818.767.1144 fax: 818.767.1278



Cust: DGC for 751LV

PO# KITCH-LAUN

Scale: As Noted

KITCHEN

Approved \_\_\_\_\_

Job: FL/FF-S\_PreFIN/Alder or PG:perSample\_IntEB:PreFIN

Size: A

Dr By: Brian

05/05/2017

Rndr



**Classic Bath Designs, Inc.**  
 11544 Sheldon St., Sun Valley, CA 91352  
 818.767.1144 fax: 818.767.1278



Cust: DGC for 751LV	PO# KITCH-LAUN	Scale: As Noted	KITCHEN	Rndr
Approved _____	Job: FL/FF-S_PreFIN/Alder or PG:perSample_IntEB:PreFIN	Size: A	Dr By: Brian	





**Classic Bath Designs, Inc.**  
 11544 Sheldon St., Sun Valley, CA 91352  
 818.767.1144 fax: 818.767.1278



Cust: DGC for 751LV	PO# KITCH-LAUN	Scale: As Noted	KITCHEN	<b>Rndr</b>
Approved _____	Job: FL/FF-S_PreFIN/Alder or PG:perSample_IntEB:PreFIN	Size: A	Dr By: Brian 05/05/2017	



**Classic Bath Designs, Inc.**  
 11544 Sheldon St., Sun Valley, CA 91352  
 818.767.1144 fax: 818.767.1278



Cust: DGC for 751LV

PO# KITCH-LAUN

Scale: As Noted

KITCHEN

Approved \_\_\_\_\_

Job: FL/FF-S\_PreFIN/Alder or PG:perSample\_IntEB:PreFIN

Size: A

Dr By: Brian

05/05/2017

**Rndr**