


KITCHEN-BAR CABINETRY FLOOR PLAN
SCALE: 1:40

Classic Bath Designs, Inc.
11544 Sheldon St., Sun Valley, CA 91352
818.767.1144 fax: 818.767.1278

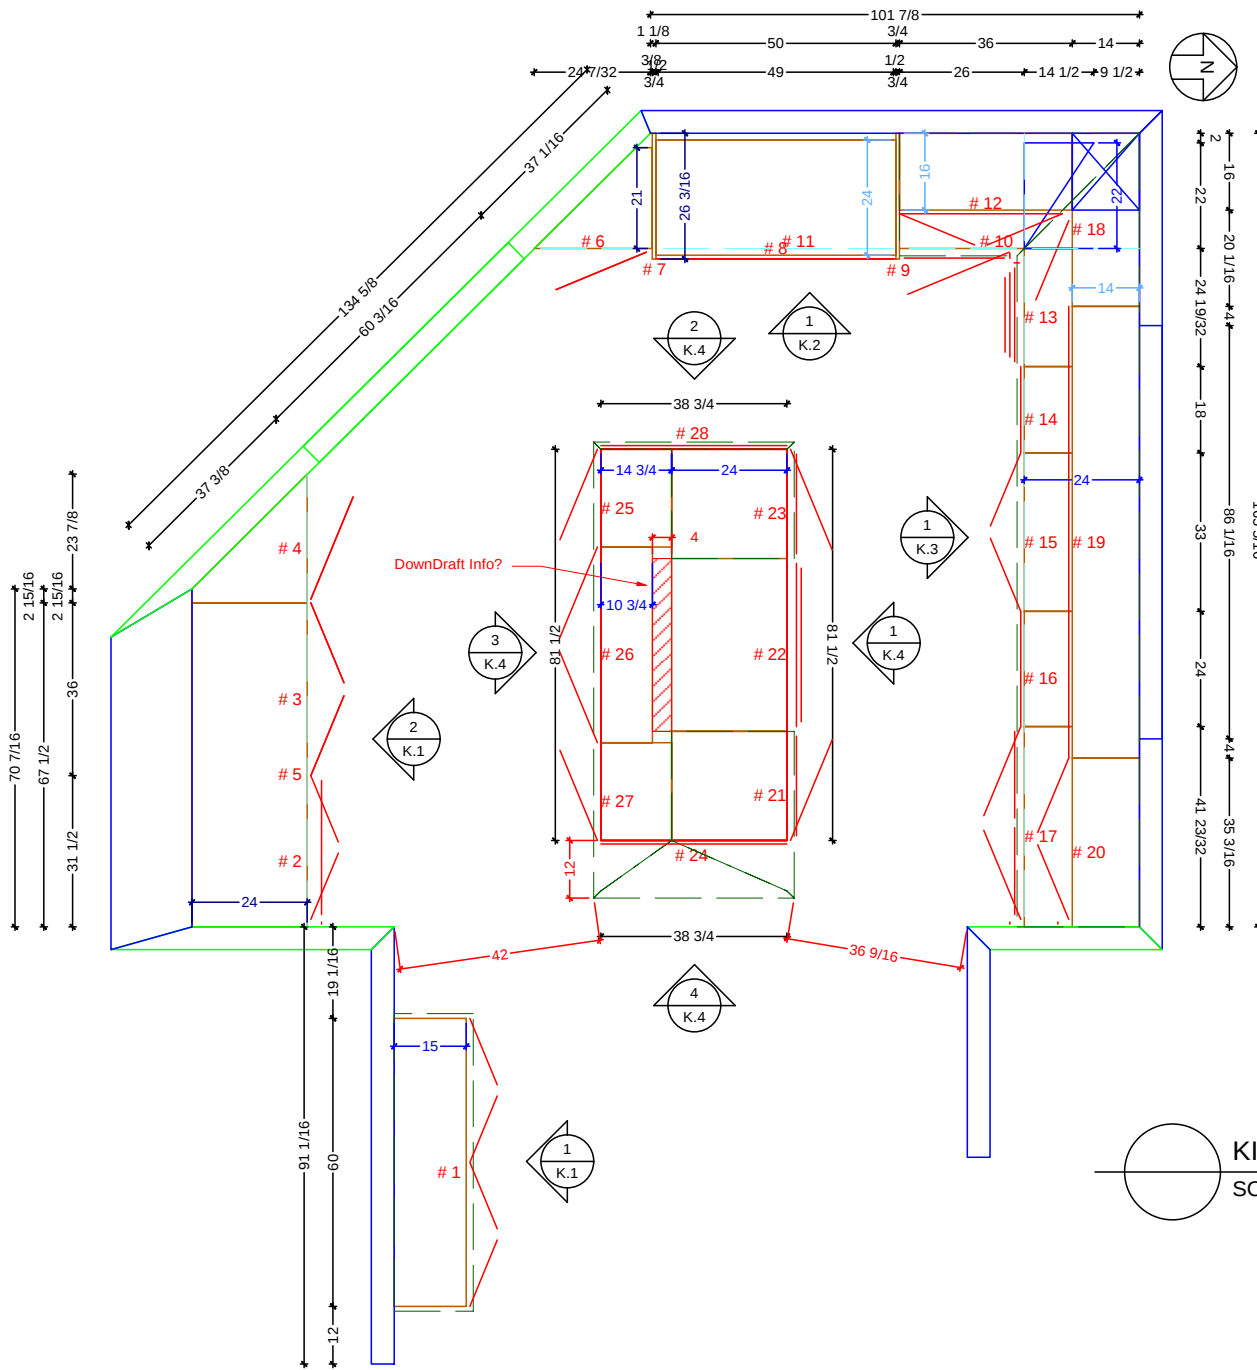

Cust: DKD for Leiter

PO# KITCHEN-BAR

Scale: As Noted

KITCHEN-BAR

Approved _____

Job: FL-S_PreFIN/PG:perSample_ntEB:PreFIN


Size: A

Dr By: Brian

08/02/2016

K.0

37
35 1/2
31
4 1/2

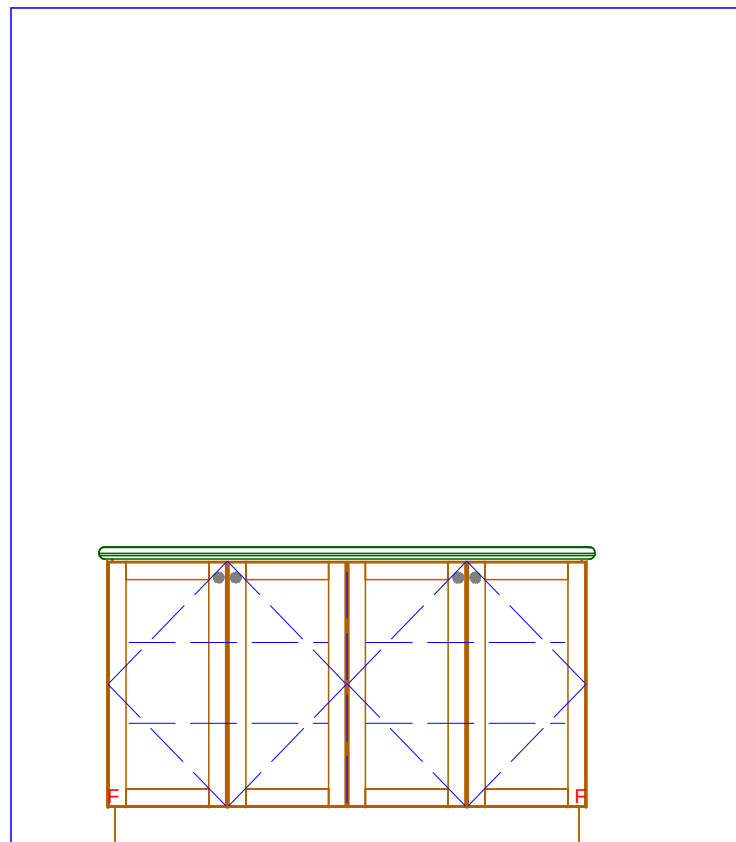

S_SideBoard (#1)

12 60 19 1/16
91 1/16

1


KITCHEN ELEVATION - SIDBOARD

SCALE: 1/2" = 1' 0"

5 3/4
10
5 3/4
104 3/8
88 5/8
84 1/8
4 1/2

67 1/2 2 15/16

S_Valance for HVAC (#5)

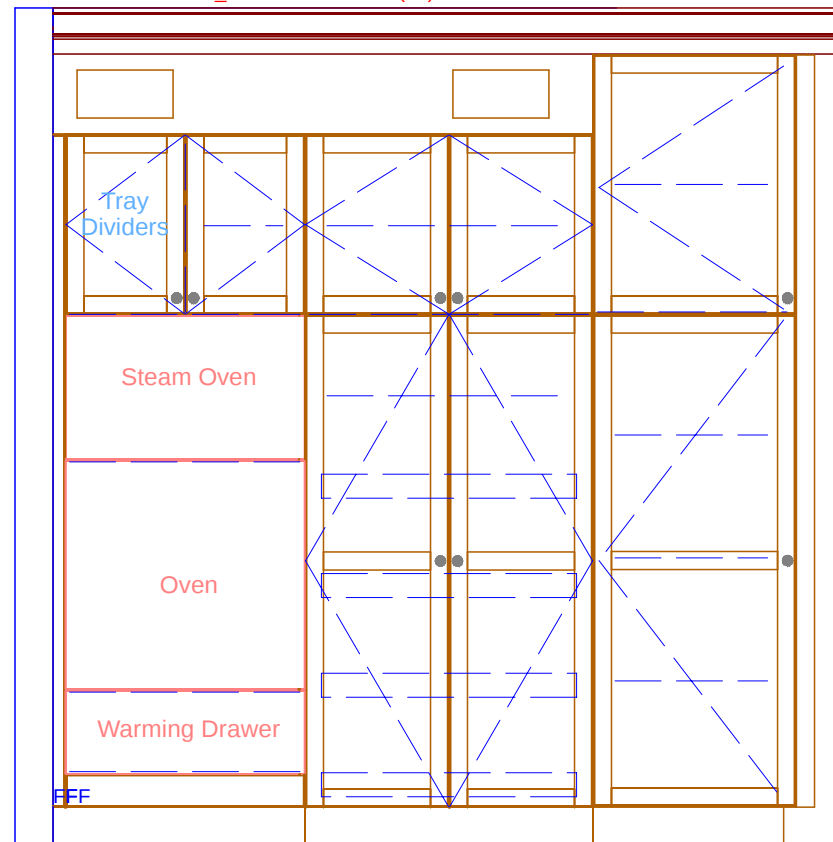

S_Oven-Tall (#2)

S_Pantry (#3)

S_Pantry-Angled (#4)

31 1/2 36 2 15/16 23 7/8
70 7/16

2

KITCHEN ELEVATION - SOUTH

SCALE: 1/2" = 1' 0"

Classic Bath Designs, Inc.

11544 Sheldon St., Sun Valley, CA 91352
818.767.1144 fax: 818.767.1278



Cust: DKD for Leiter

PO# KITCHEN-BAR

Scale: As Noted

KITCHEN-BAR

Approved


Job: FL-S_PreFIN/PG:perSample_ntEB:PreFIN

Size: A

Dr By: Brian

08/02/2016

K.1

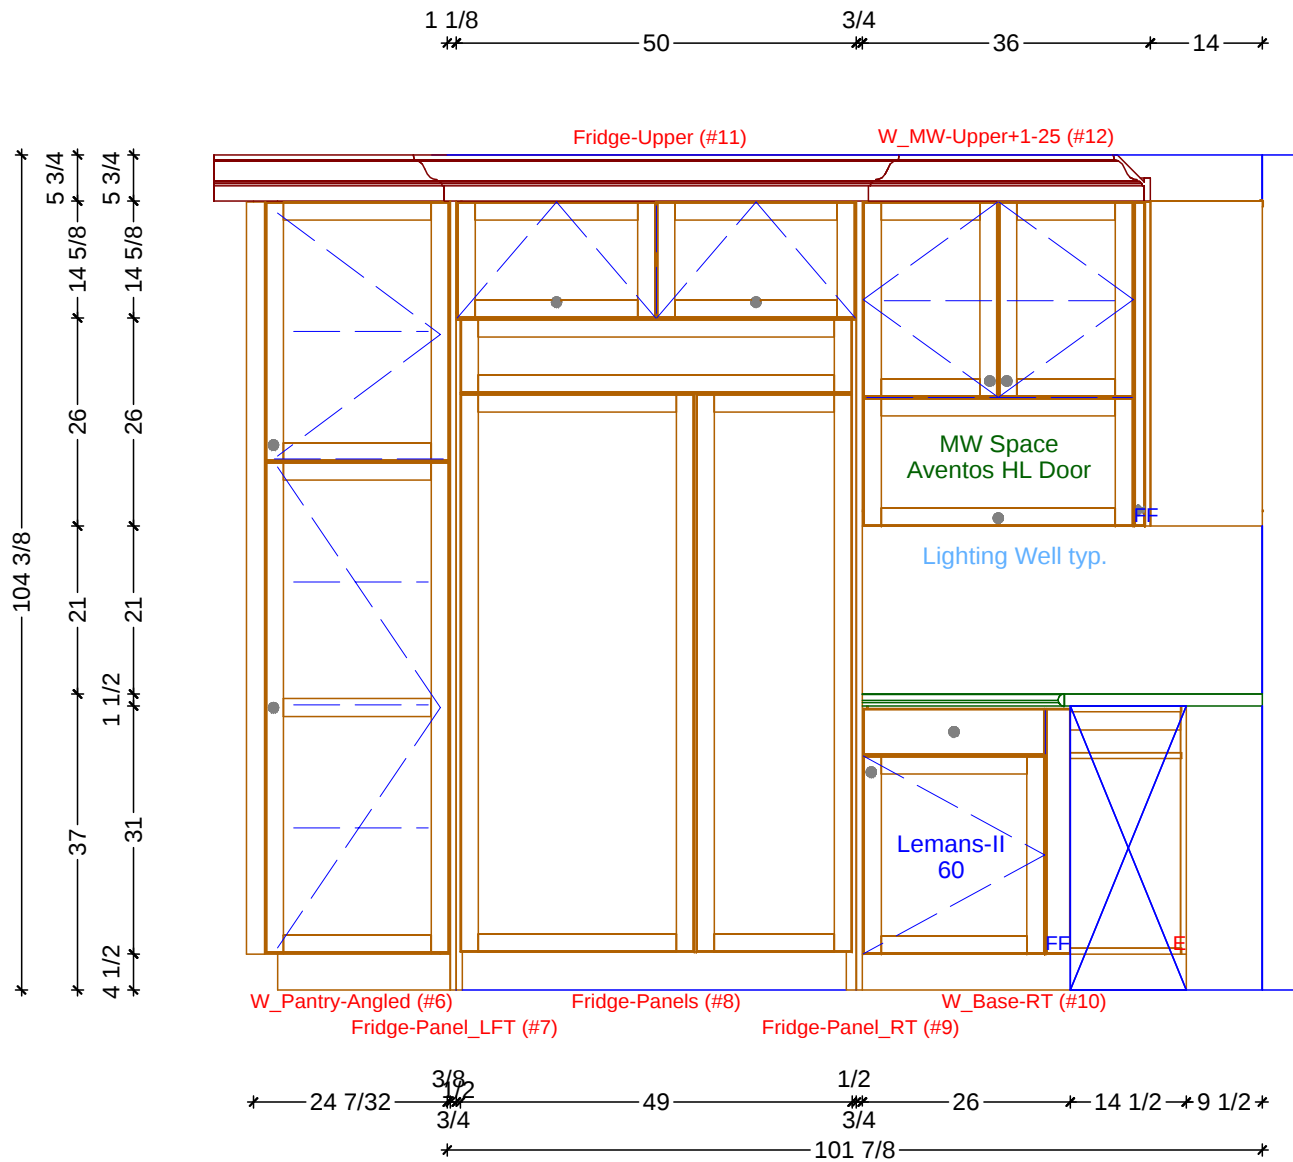

1 KITCHEN ELEVATION - WEST
SCALE: 1/2" = 1' 0"

Classic Bath Designs, Inc.
11544 Sheldon St., Sun Valley, CA 91352
818.767.1144 fax: 818.767.1278



Cust: DKD for Leiter

PO# KITCHEN-BAR

Scale: As Noted

KITCHEN-BAR

Approved _____


Job: FL-S_PreFIN/PG:perSample_ntEB:PreFIN

Size: A

Dr By: Brian

08/02/2016

K.2

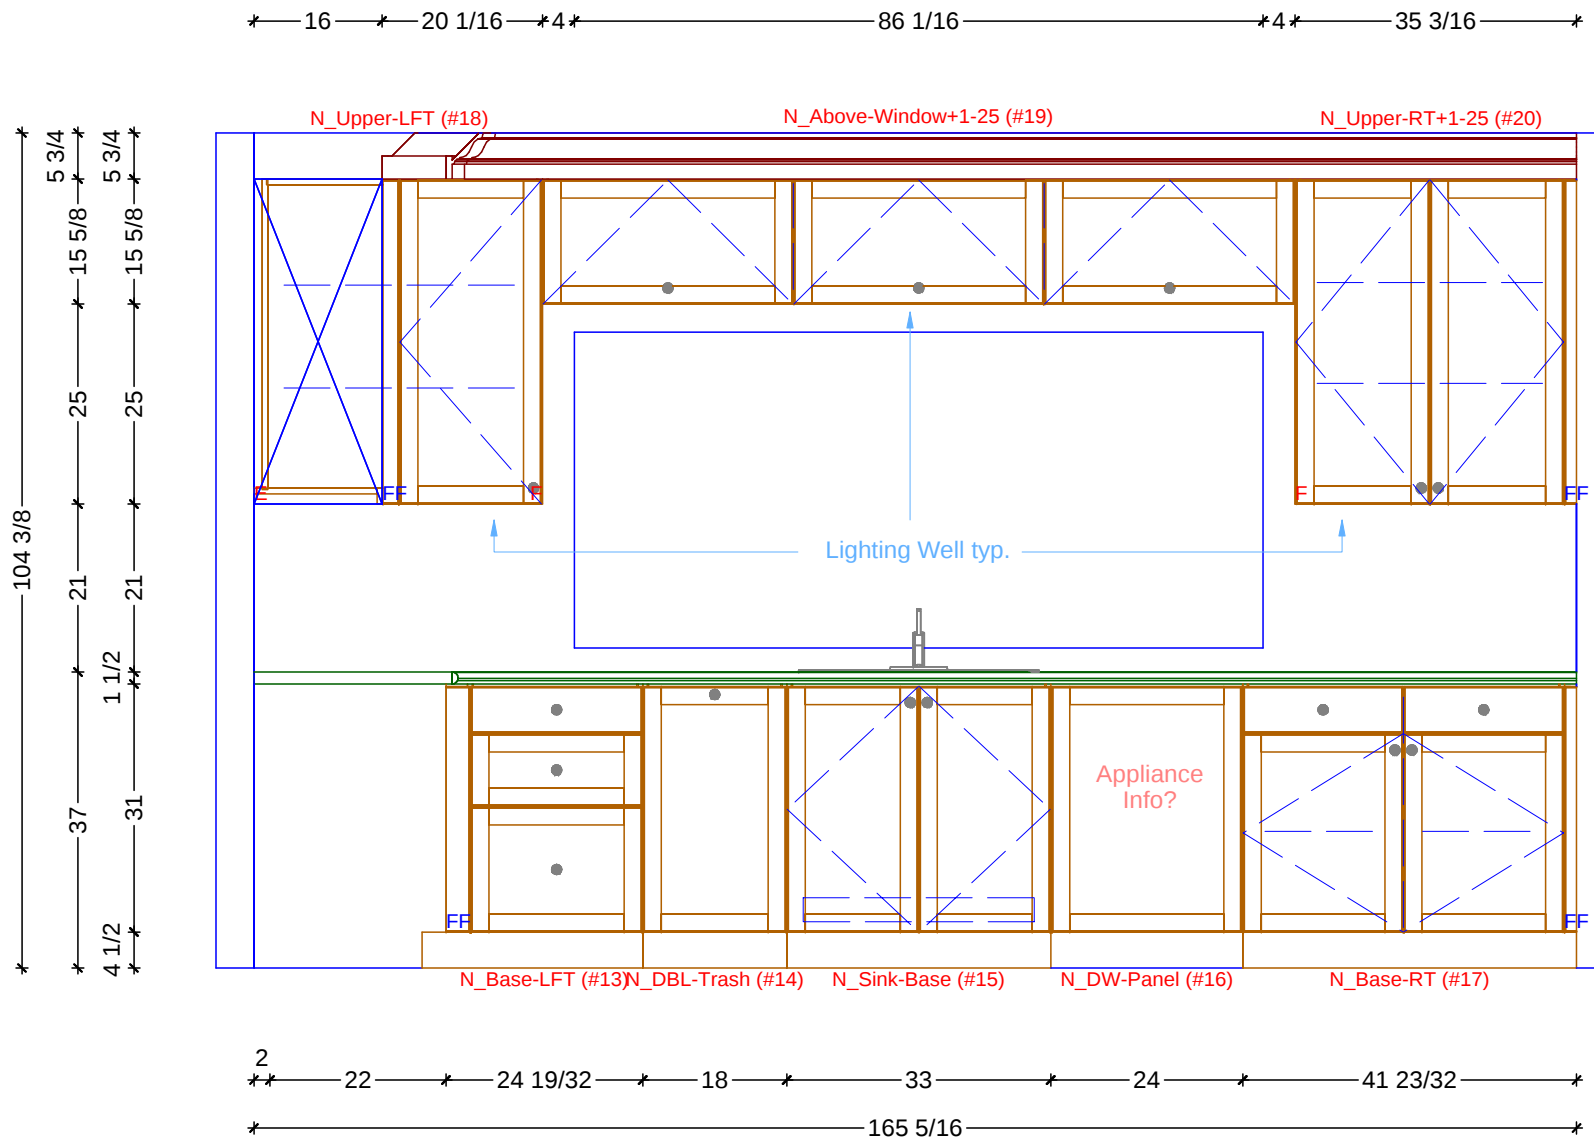

1

KITCHEN ELEVATION - NORTH

SCALE: 1/2" = 1' 0"

Classic Bath Designs, Inc.

11544 Sheldon St., Sun Valley, CA 91352
818.767.1144 fax: 818.767.1278



Cust: DKD for Leiter

PO# KITCHEN-BAR

Scale: As Noted

KITCHEN-BAR

Approved _____

Job: FL-S_PreFIN/PG:perSample_ntEB:PreFIN


Size: A

Dr By: Brian

08/02/2016

K.3


37
4 1/2
1 1/2
25
6

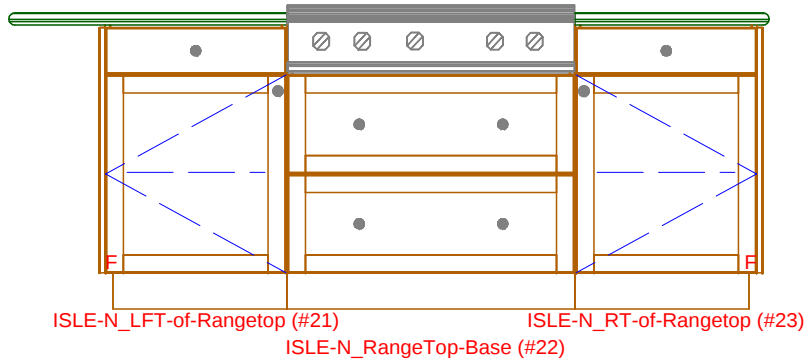

22 3/4 36 22 3/4
81 1/2

1 KITCHEN ELEVATION - ISLE FACING SOUTH
SCALE: 1/2" = 1' 0"


37
4 1/2
1 1/2
31
6

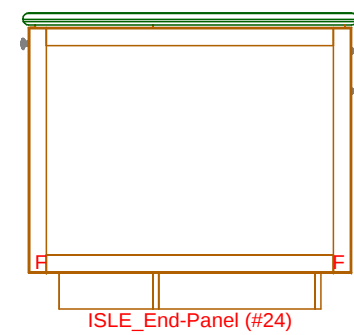

38 3/4

2 KITCHEN ELEVATION - ISLE END
SCALE: 1/2" = 1' 0"


37
4 1/2
1 1/2
31
6

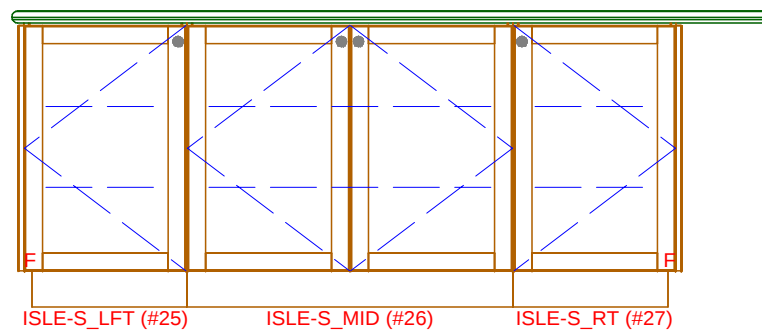

20 3/8 40 3/4 20 3/8
81 1/2

3 KITCHEN ELEVATION - ISLE FACING NORTH
SCALE: 1/2" = 1' 0"

37
4 1/2
1 1/2
31
6

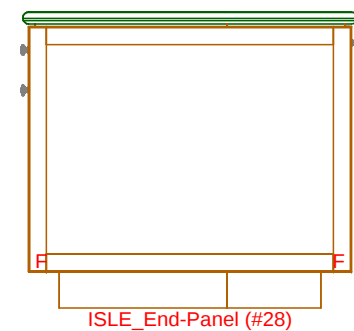

38 3/4

4 KITCHEN ELEVATION - ISLE END
SCALE: 1/2" = 1' 0"

Classic Bath Designs, Inc.
11544 Sheldon St., Sun Valley, CA 91352
818.767.1144 fax: 818.767.1278



Cust: DKD for Leiter

PO# KITCHEN-BAR

Scale: As Noted

KITCHEN-BAR

Approved


Job: FL-S_PreFIN/PG:perSample_ntEB:PreFIN

Size: A

Dr By: Brian

08/02/2016

K.4

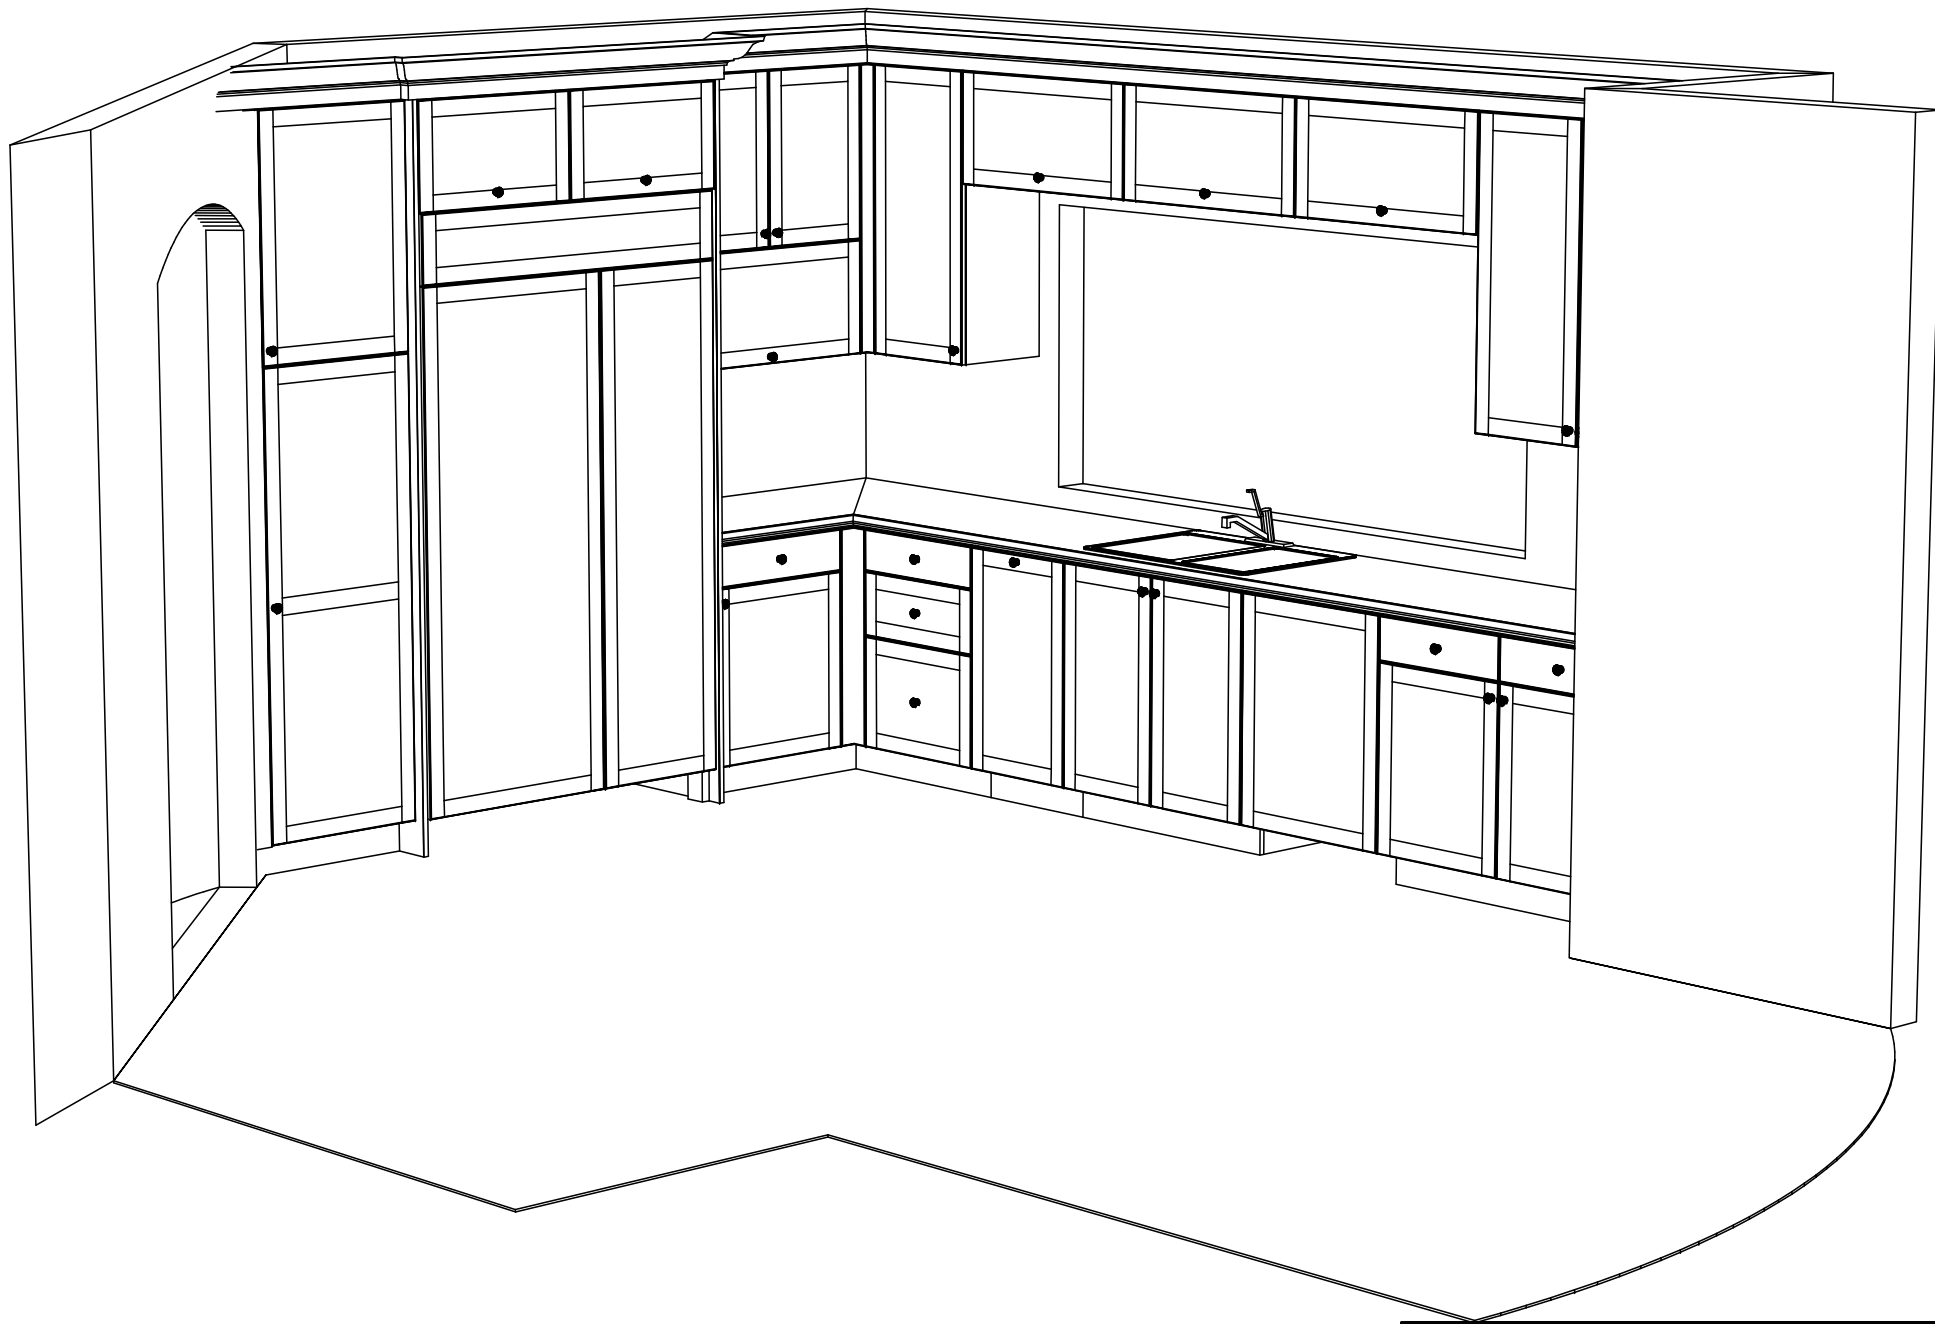

Classic Bath Designs, Inc.
 11544 Sheldon St., Sun Valley, CA 91352
 818.767.1144 fax: 818.767.1278



Cust: DKD for Leiter

PO# KITCHEN-BAR

Scale: As Noted

KITCHEN-BAR

Approved _____


Job: FL-S_PreFIN/PG:perSample_ntEB:PreFIN

Size: A

Dr By: Brian

08/02/2016

Rndr

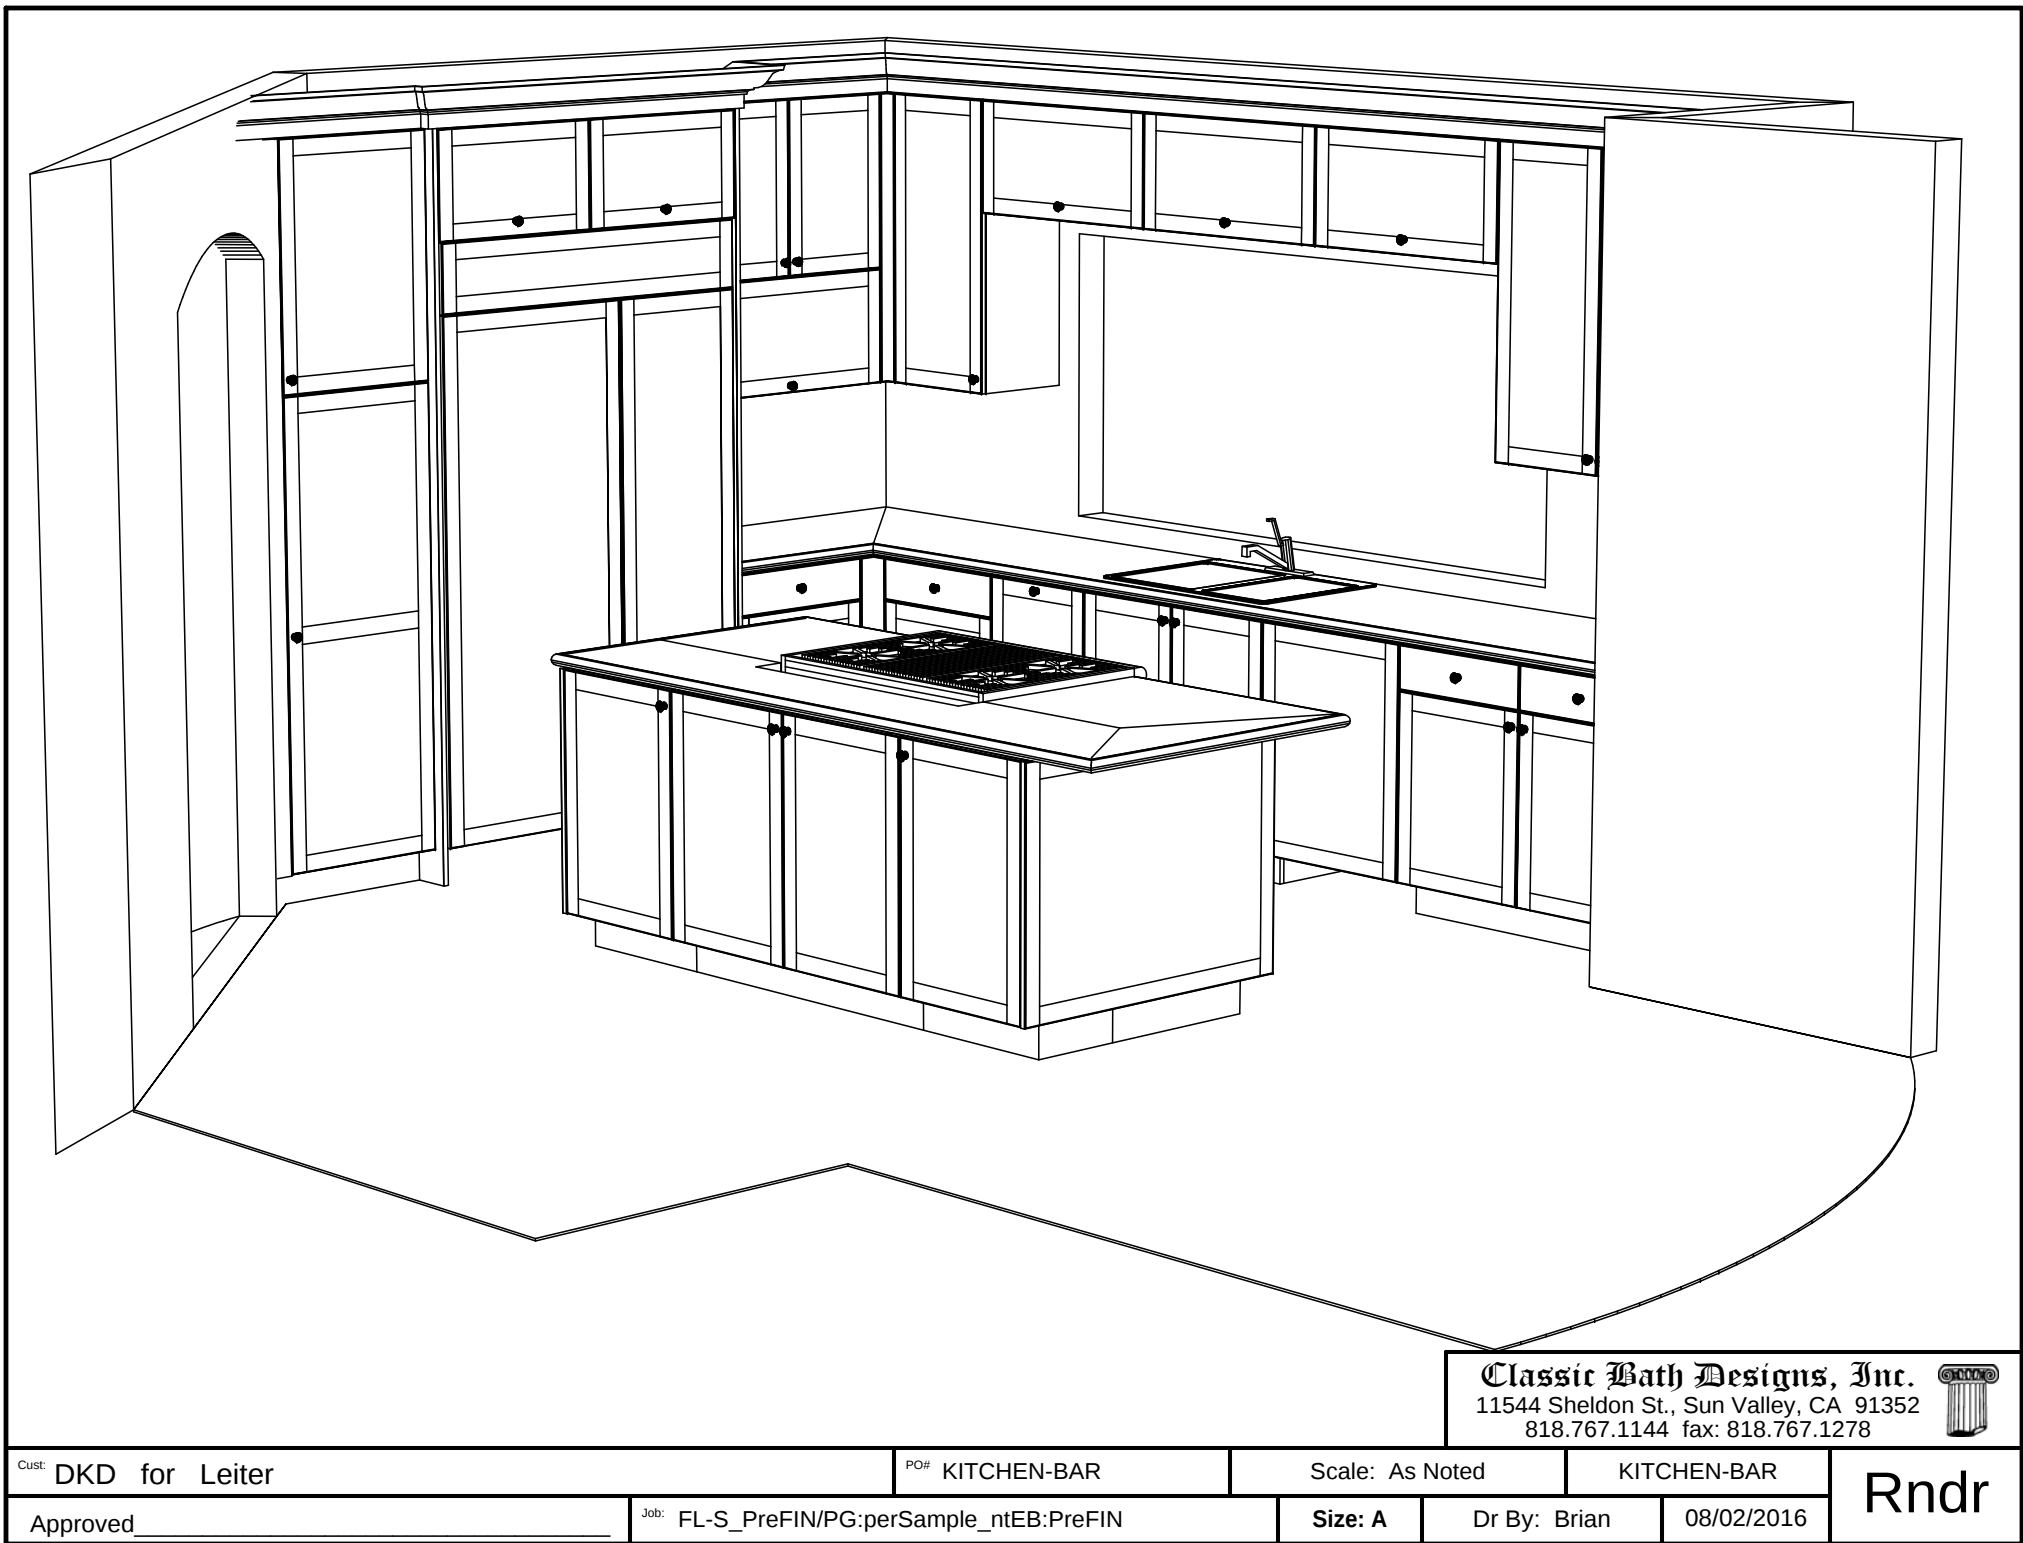

Classic Bath Designs, Inc.
11544 Sheldon St., Sun Valley, CA 91352
818.767.1144 fax: 818.767.1278



Cust: DKD for Leiter

PO# KITCHEN-BAR

Scale: As Noted

KITCHEN-BAR

Approved _____

Job: FL-S_PreFIN/PG:perSample_ntEB:PreFIN

Size: A

Dr By: Brian

08/02/2016

Rndr



Classic Bath Designs, Inc.
 11544 Sheldon St., Sun Valley, CA 91352
 818.767.1144 fax: 818.767.1278



Cust: DKD for Leiter

PO# KITCHEN-BAR

Scale: As Noted

KITCHEN-BAR

Approved _____

Job: FL-S_PreFIN/PG:perSample_ntEB:PreFIN

Size: A

Dr By: Brian

08/02/2016

Rndr



Classic Bath Designs, Inc.
 11544 Sheldon St., Sun Valley, CA 91352
 818.767.1144 fax: 818.767.1278



Cust: DKD for Leiter

PO# KITCHEN-BAR

Scale: As Noted

KITCHEN-BAR

Approved _____

Job: FL-S_PreFIN/PG:perSample_ntEB:PreFIN

Size: A

Dr By: Brian

08/02/2016

Rndr