


KITCHEN-BAR CABINETRY FLOOR PLAN
SCALE: 1:40

Classic Bath Designs, Inc.
11544 Sheldon St., Sun Valley, CA 91352
818.767.1144 fax: 818.767.1278

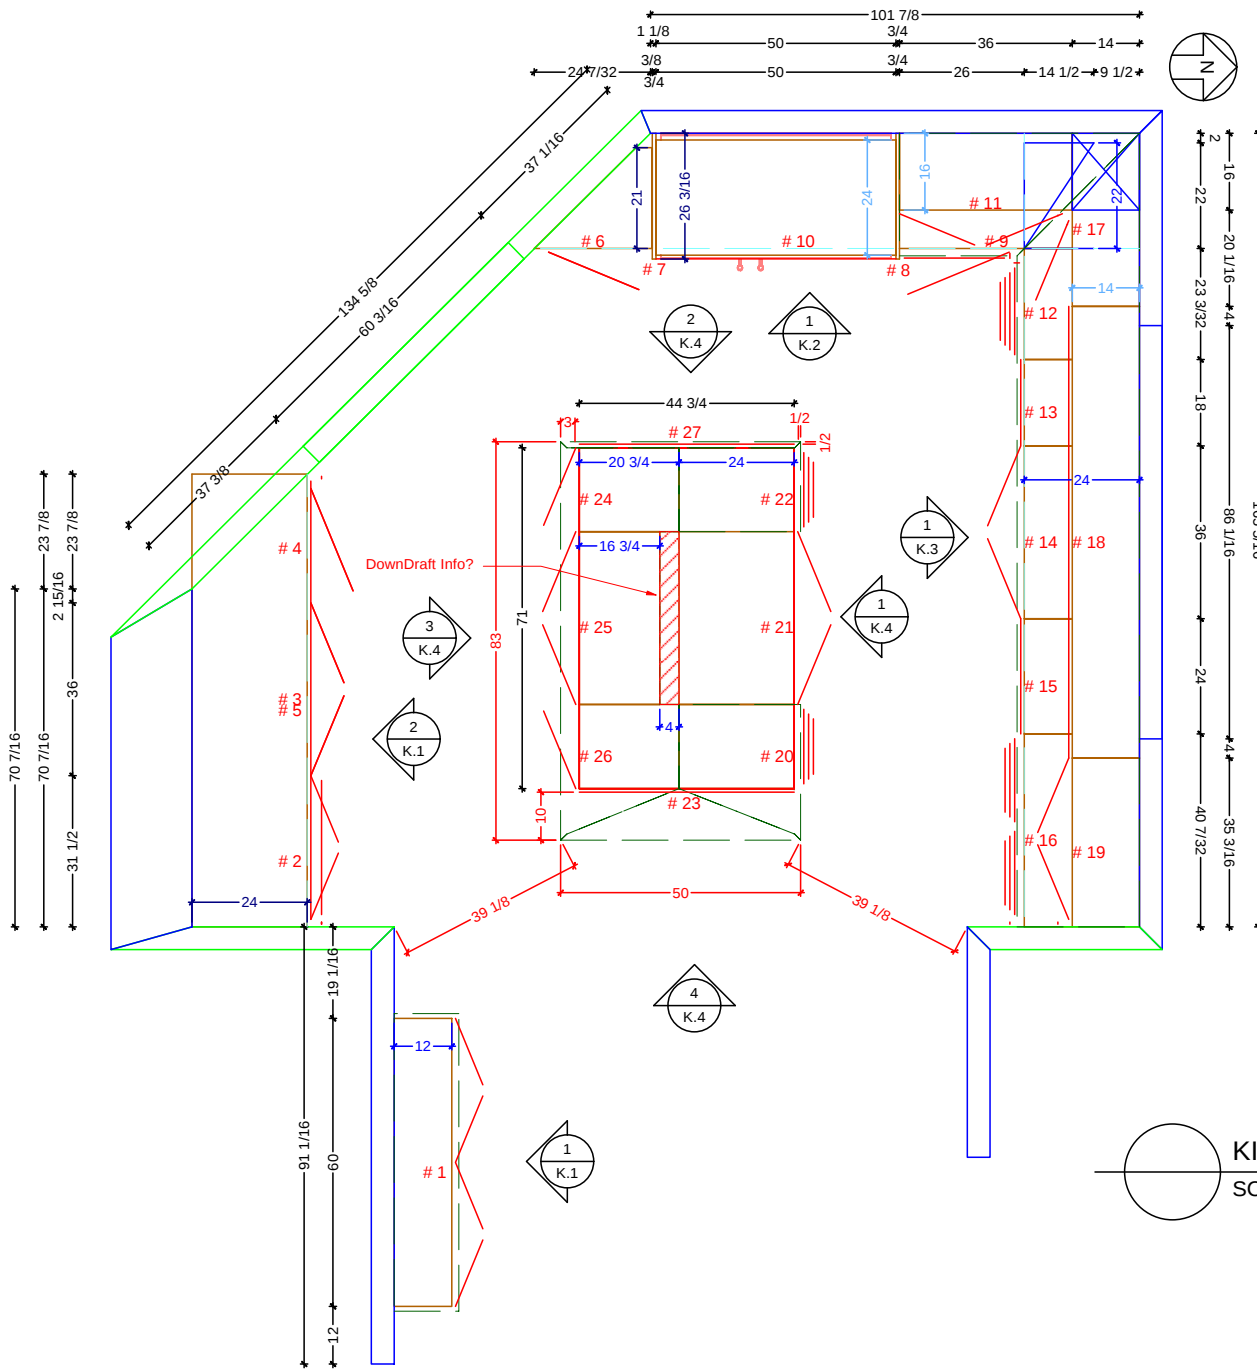

Cust: DKD for Leiter

PO# KITCHEN-BAR

Scale: As Noted

KITCHEN-BAR

Approved _____


Job: FL-S_PreFIN/PG:perSample_ntEB:PreFIN

Size: A

Dr By: Brian

08/15/2016


K.0

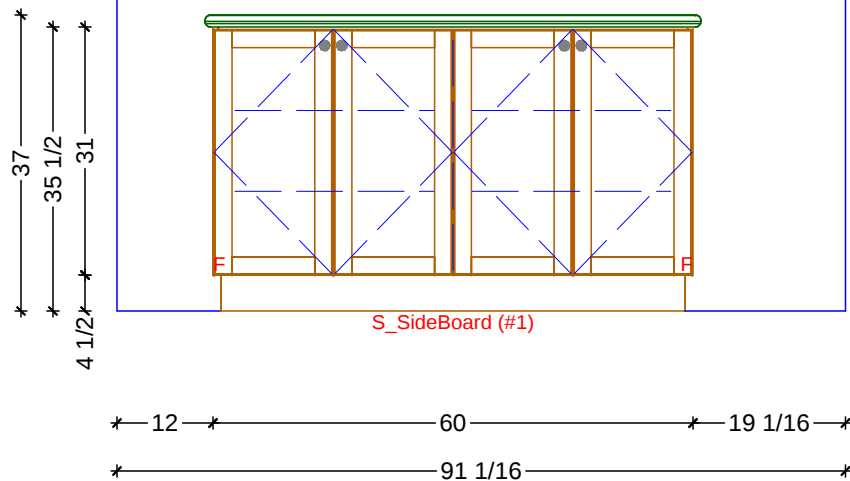

1

KITCHEN ELEVATION - SIDEBOARD

SCALE: 1/2" = 1' 0"

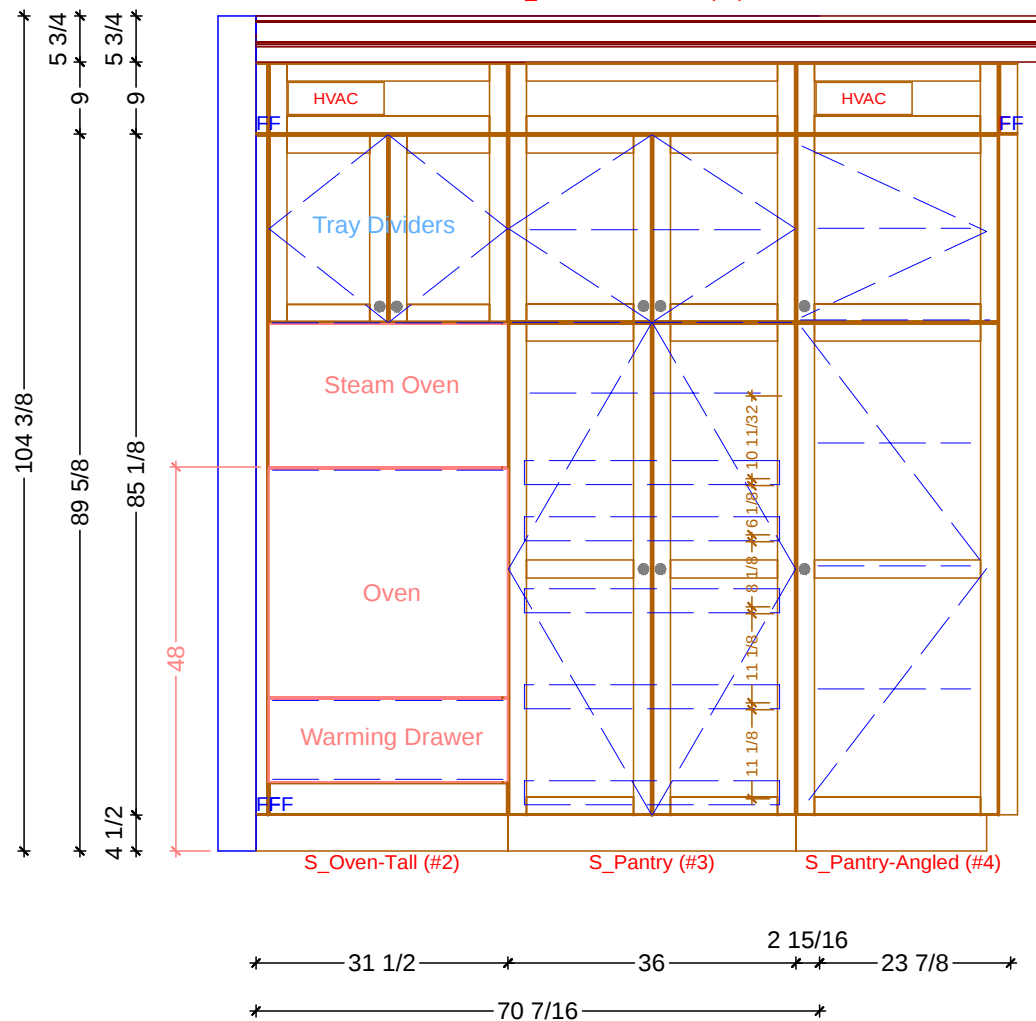

2

KITCHEN ELEVATION - SOUTH

SCALE: 1/2" = 1' 0"

Classic Bath Designs, Inc.

11544 Sheldon St., Sun Valley, CA 91352
818.767.1144 fax: 818.767.1278



Cust: DKD for Leiter

PO# KITCHEN-BAR

Scale: As Noted

KITCHEN-BAR

Approved _____


Job: FL-S_PreFIN/PG:perSample_ntEB:PreFIN

Size: A

Dr By: Brian

08/15/2016

K.1

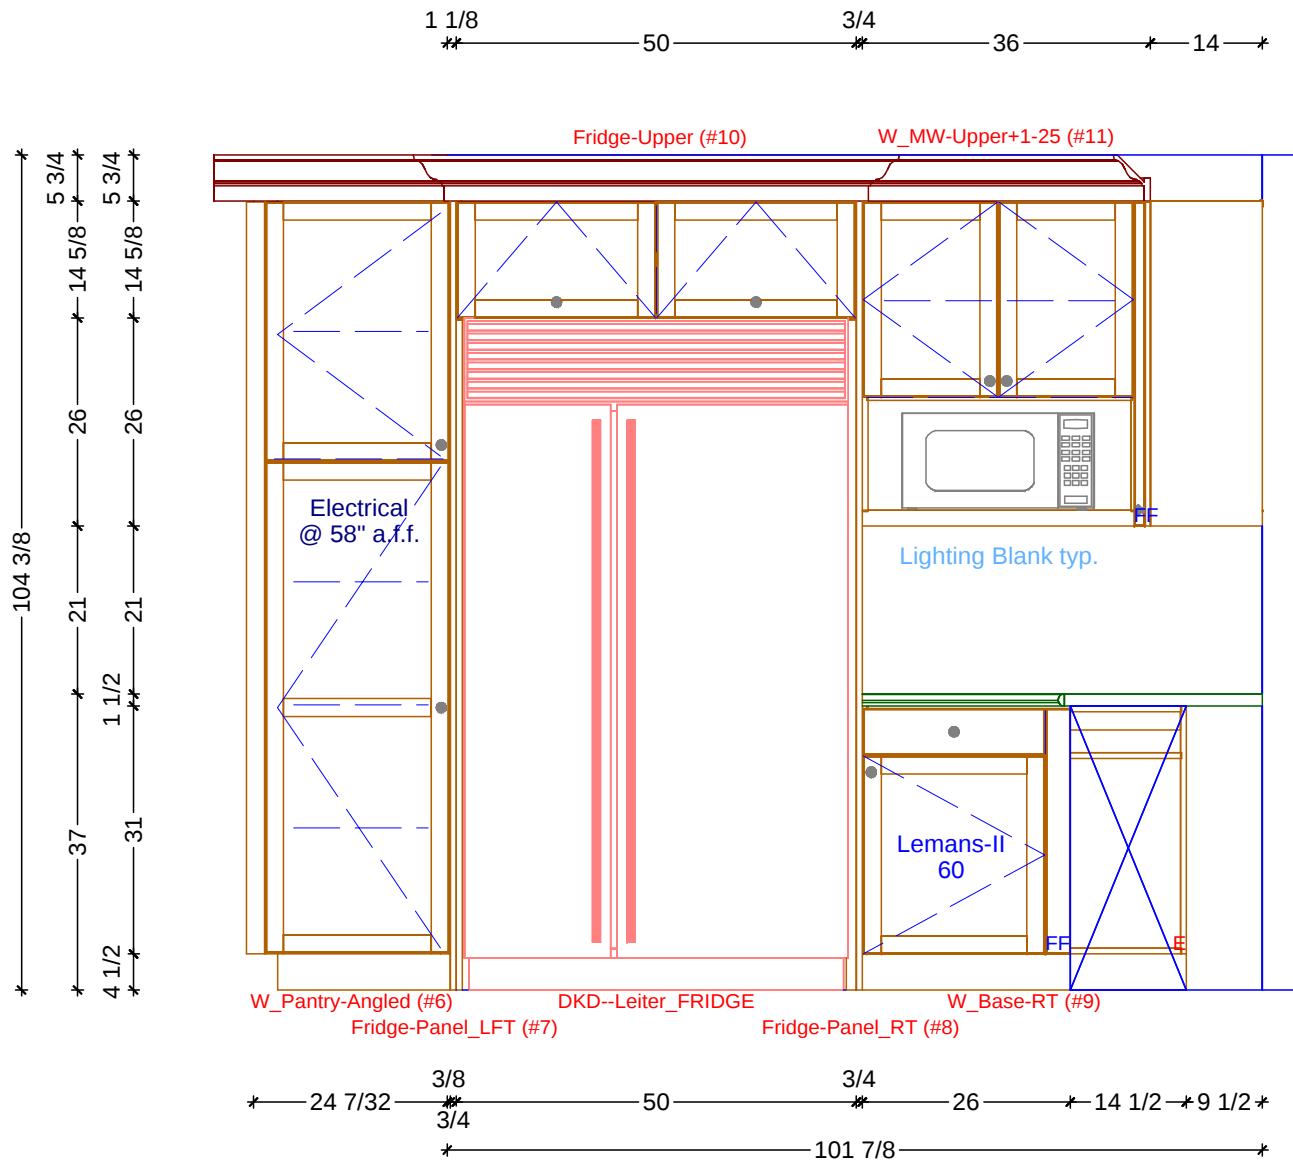

1 KITCHEN ELEVATION - WEST
SCALE: 1/2" = 1' 0"

Classic Bath Designs, Inc.
11544 Sheldon St., Sun Valley, CA 91352
818.767.1144 fax: 818.767.1278



Cust: DKD for Leiter

PO# KITCHEN-BAR

Scale: As Noted

KITCHEN-BAR

Approved _____


Job: FL-S_PreFIN/PG:perSample_ntEB:PreFIN

Size: A

Dr By: Brian

08/15/2016

K.2

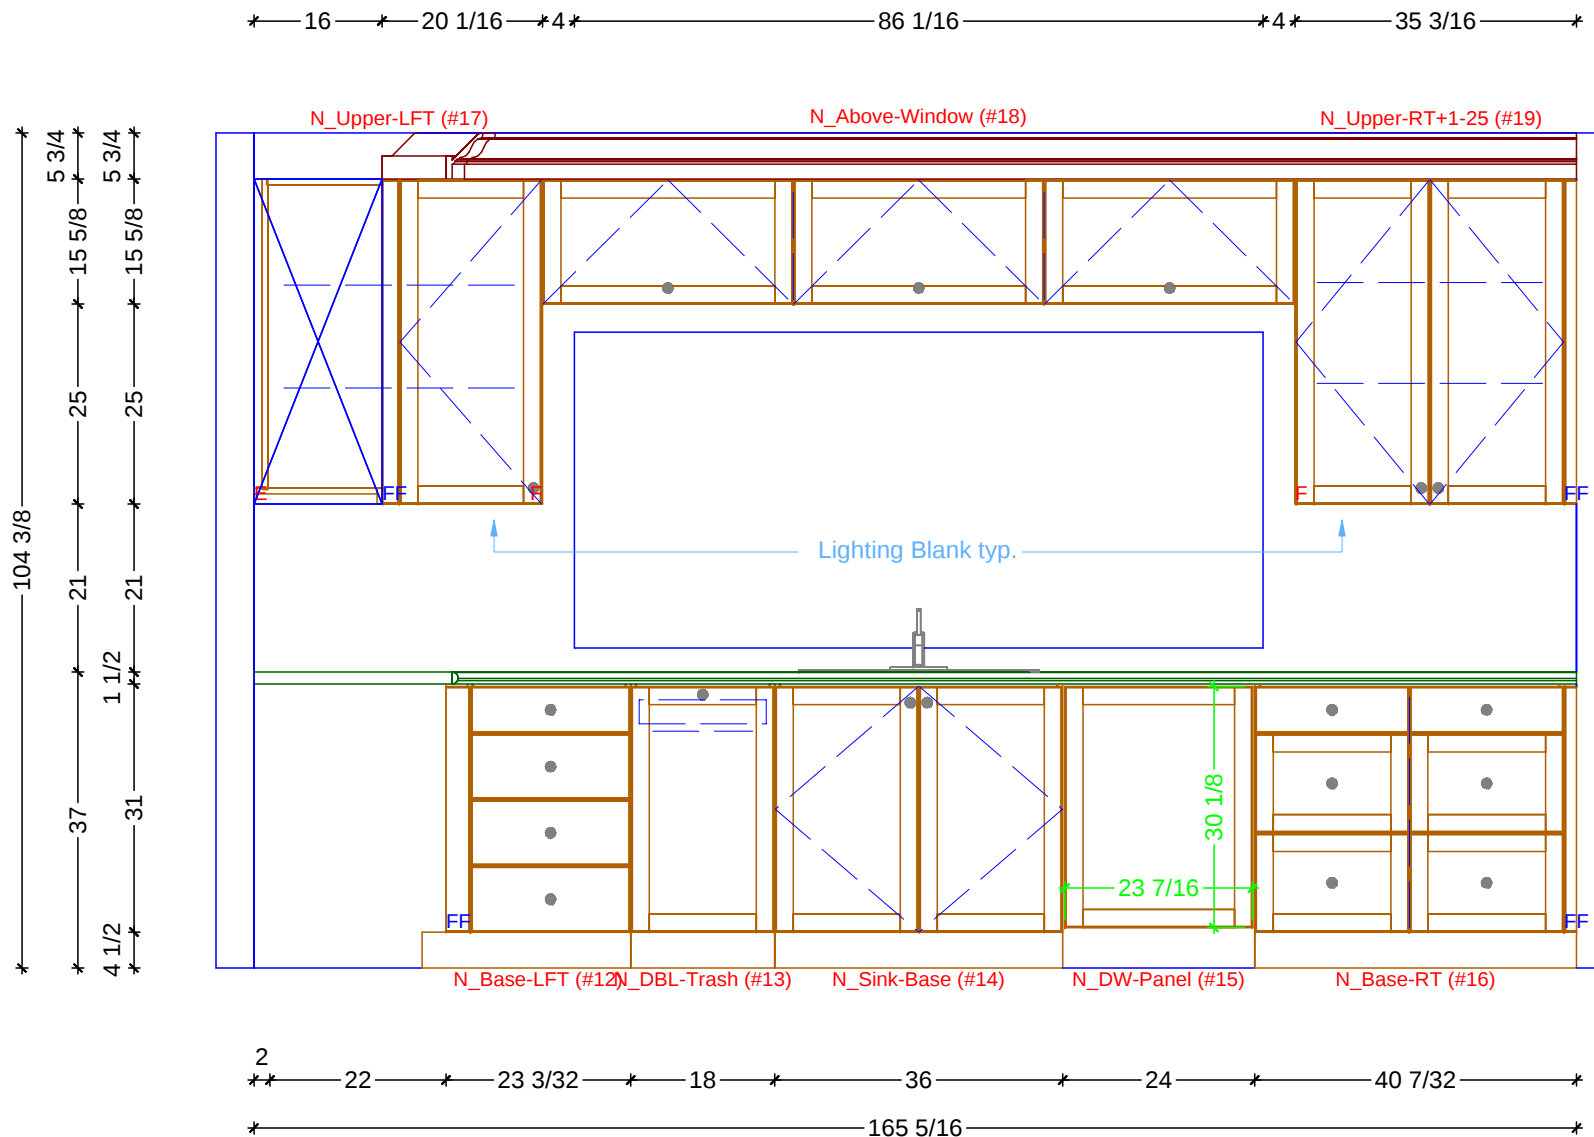

1 KITCHEN ELEVATION - NORTH
SCALE: 1/2" = 1' 0"

Classic Bath Designs, Inc.
11544 Sheldon St., Sun Valley, CA 91352
818.767.1144 fax: 818.767.1278

Cust: DKD for Leiter

PO# KITCHEN-BAR

Scale: As Noted

KITCHEN-BAR

Approved


Job: FL-S_PreFIN/PG:perSample_ntEB:PreFIN

Size: A


Dr By: Brian

08/15/2016


K.3

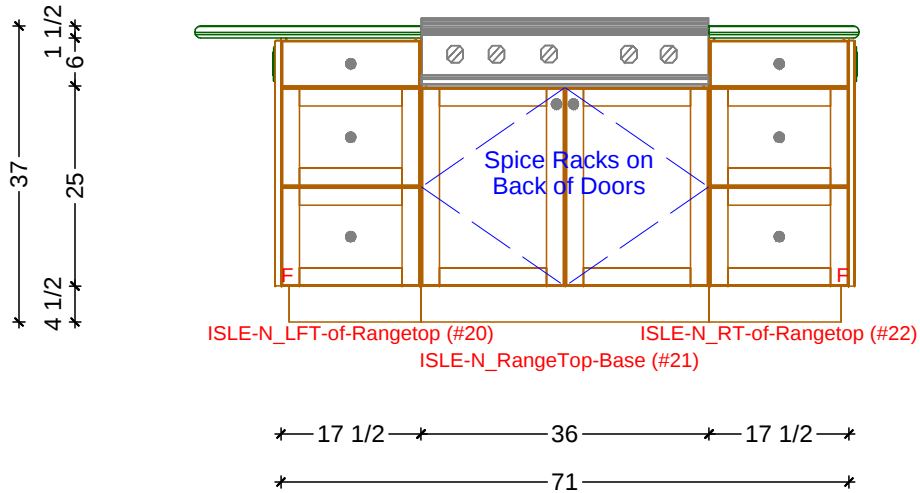


1 KITCHEN ELEVATION - ISLE FACING SOUTH
SCALE: 1/2" = 1' 0"

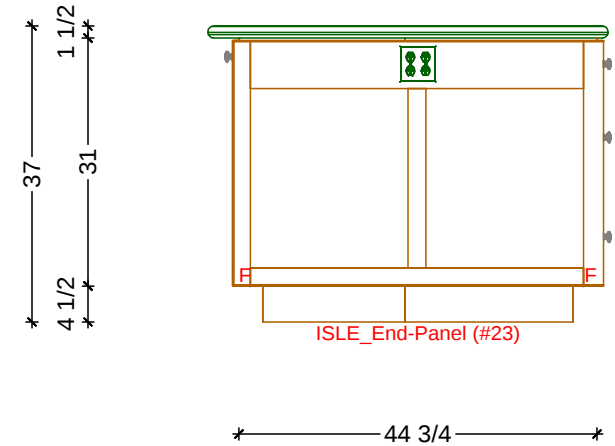

2 KITCHEN ELEVATION - ISLE END
SCALE: 1/2" = 1' 0"

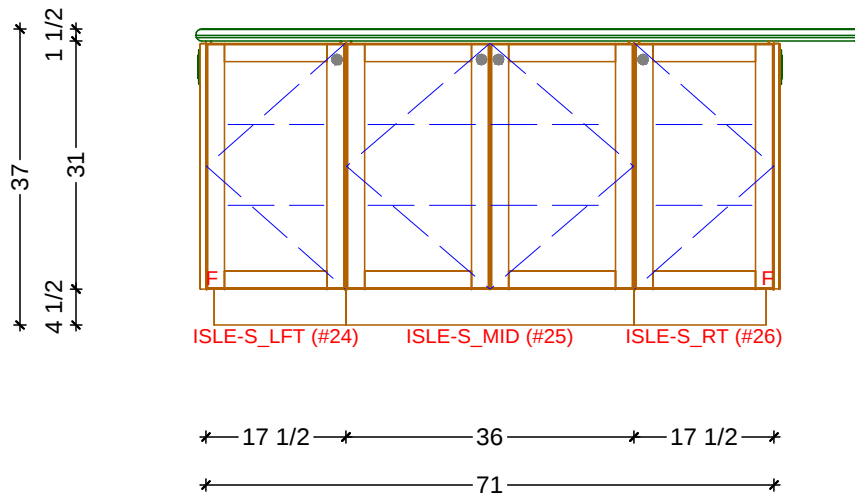

3 KITCHEN ELEVATION - ISLE FACING NORTH
SCALE: 1/2" = 1' 0"

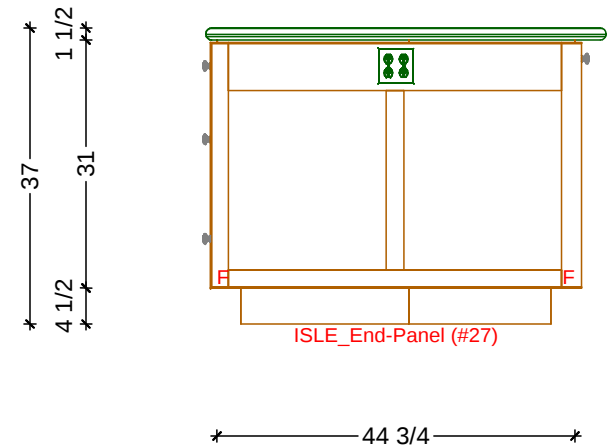

4 KITCHEN ELEVATION - ISLE END
SCALE: 1/2" = 1' 0"

Classic Bath Designs, Inc.
11544 Sheldon St., Sun Valley, CA 91352
818.767.1144 fax: 818.767.1278



Cust: DKD for Leiter

PO# KITCHEN-BAR

Scale: As Noted

KITCHEN-BAR

Approved _____


Job: FL-S_PreFIN/PG:perSample_ntEB:PreFIN

Size: A

Dr By: Brian

08/15/2016

K.4

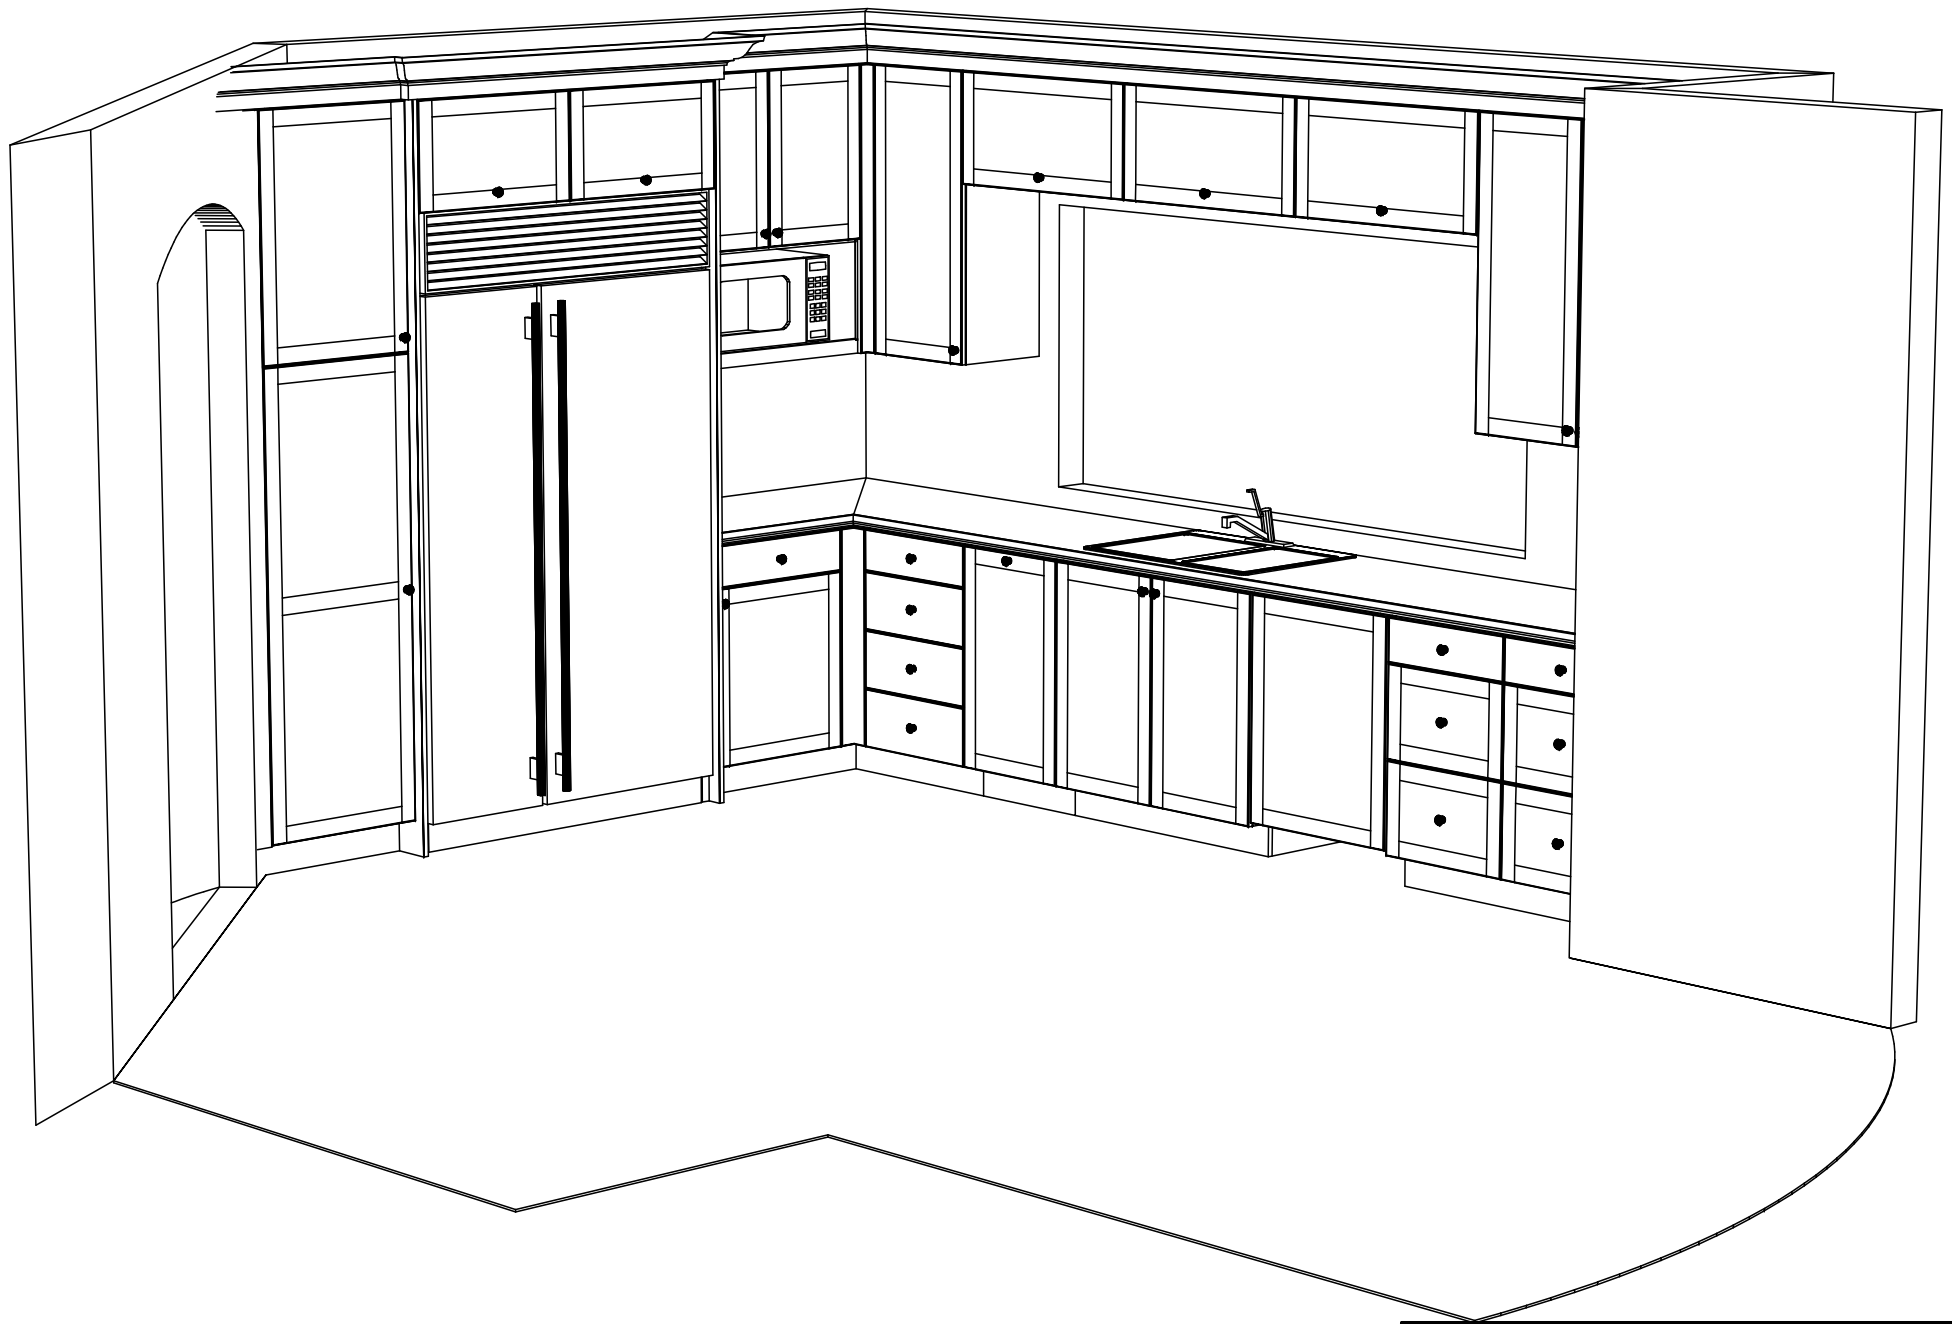

Classic Bath Designs, Inc.
 11544 Sheldon St., Sun Valley, CA 91352
 818.767.1144 fax: 818.767.1278



Cust: DKD for Leiter

PO# KITCHEN-BAR

Scale: As Noted

KITCHEN-BAR

Approved _____


Job: FL-S_PreFIN/PG:perSample_ntEB:PreFIN

Size: A

Dr By: Brian

08/15/2016

Rndr

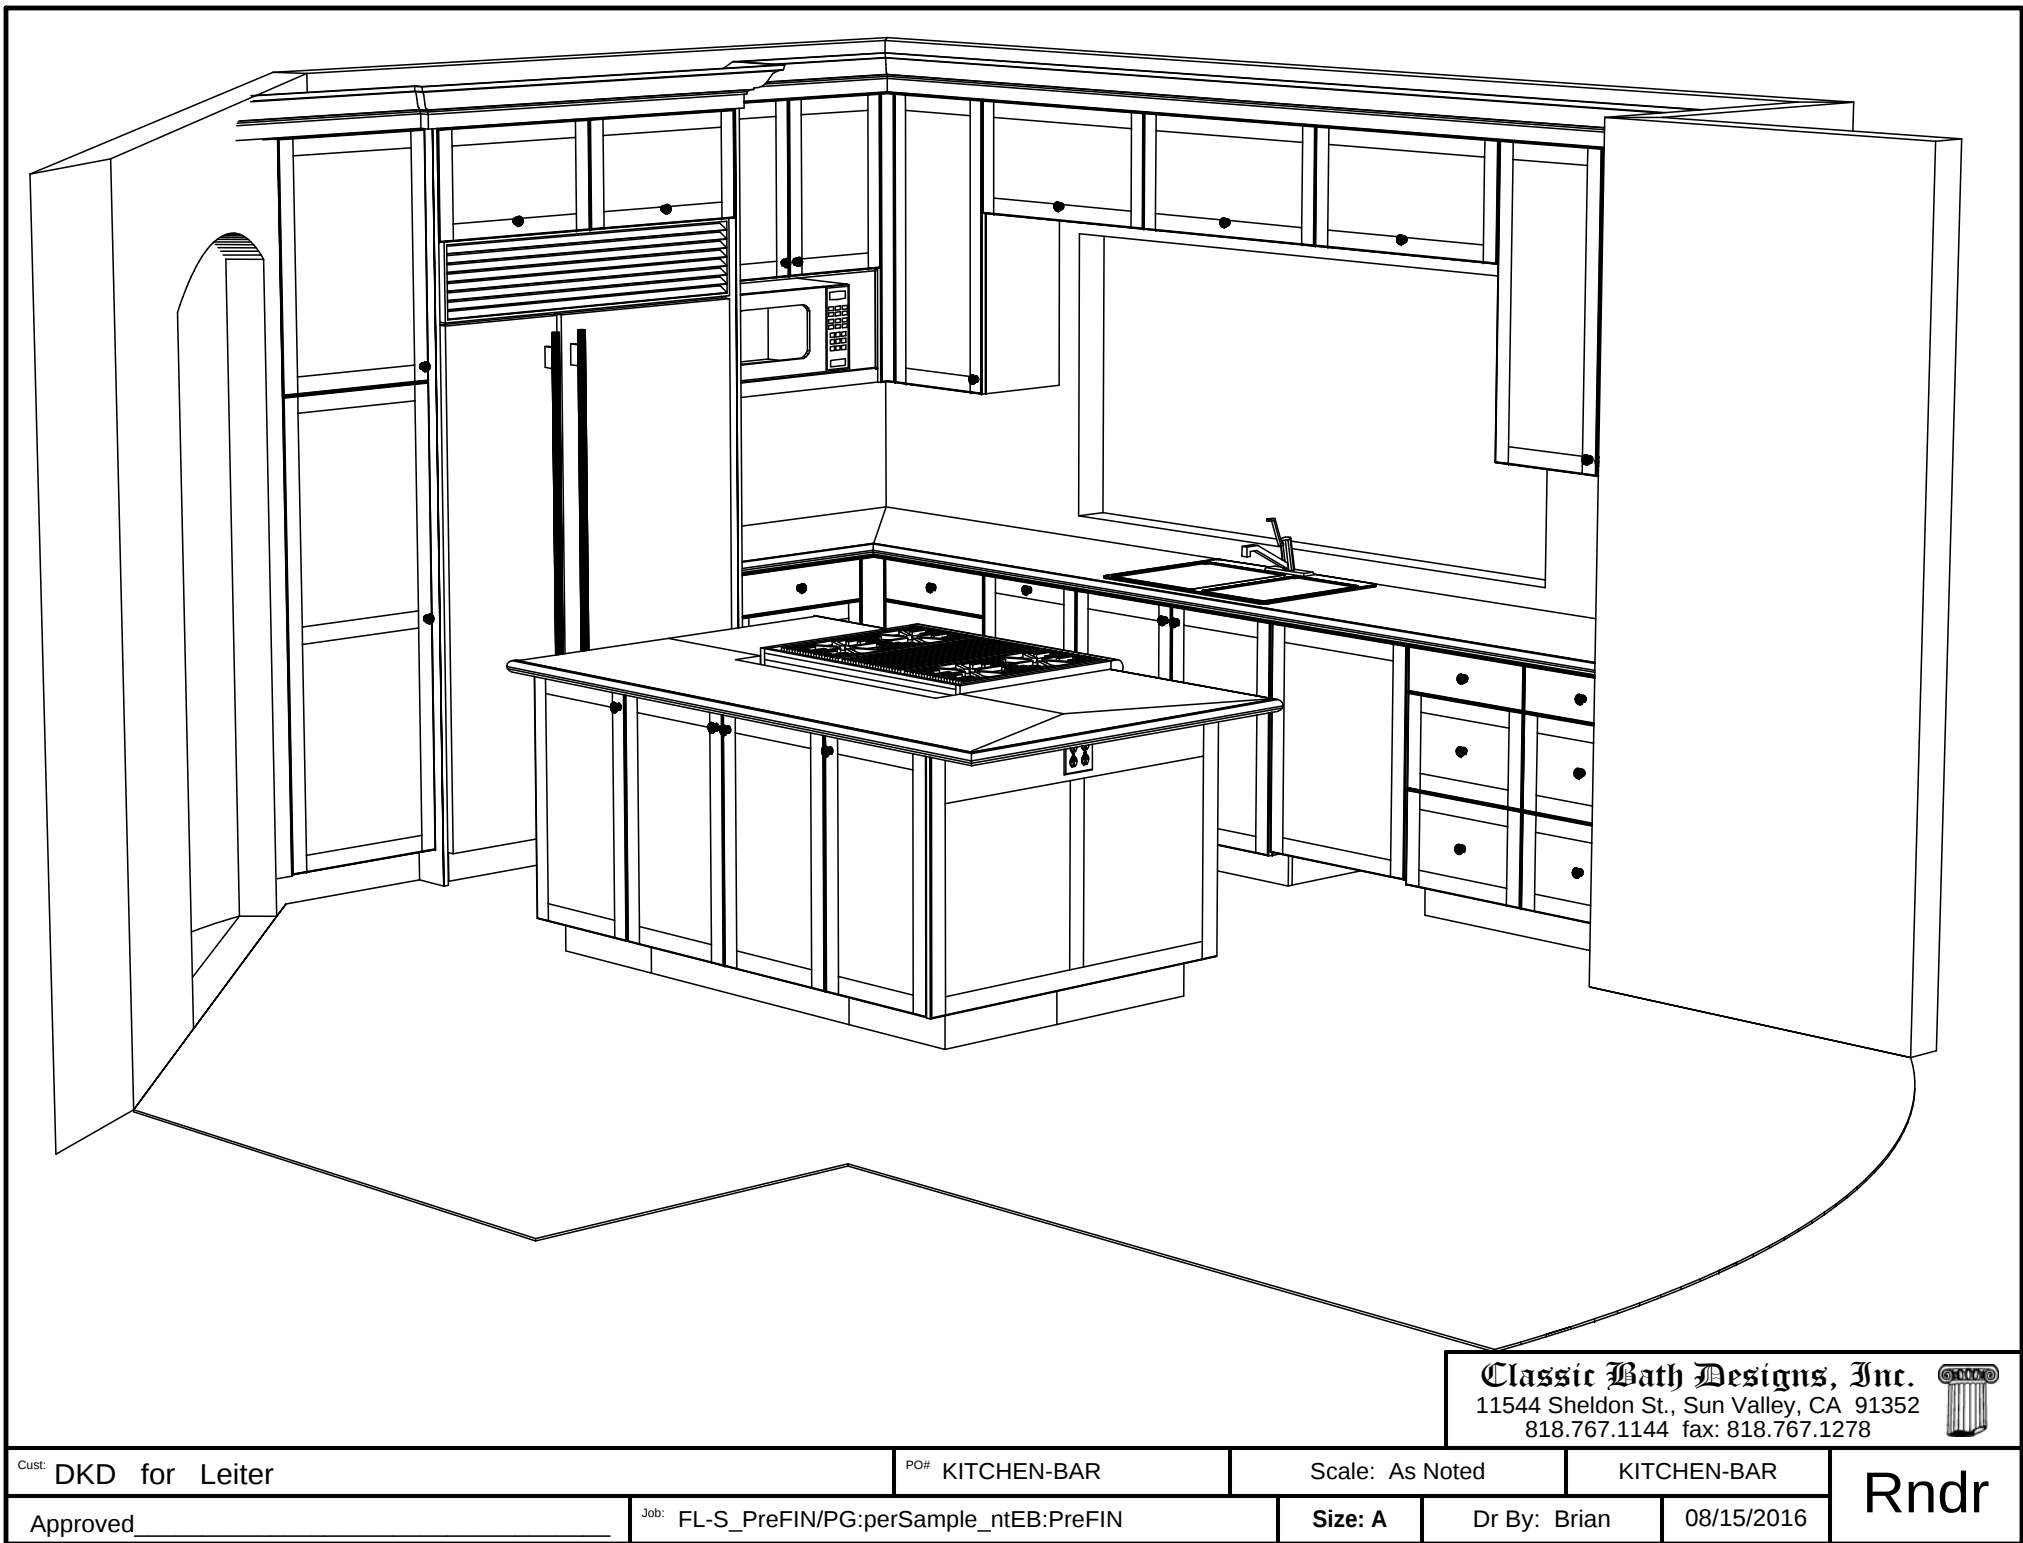

Classic Bath Designs, Inc.
11544 Sheldon St., Sun Valley, CA 91352
818.767.1144 fax: 818.767.1278



Cust: DKD for Leiter

PO# KITCHEN-BAR

Scale: As Noted

KITCHEN-BAR

Approved _____

Job: FL-S_PreFIN/PG:perSample_ntEB:PreFIN

Size: A

Dr By: Brian

08/15/2016

Rndr



Classic Bath Designs, Inc.
 11544 Sheldon St., Sun Valley, CA 91352
 818.767.1144 fax: 818.767.1278



Cust: DKD for Leiter

PO# KITCHEN-BAR

Scale: As Noted

KITCHEN-BAR

Approved _____

Job: FL-S_PreFIN/PG:perSample_ntEB:PreFIN

Size: A

Dr By: Brian

08/15/2016

Rndr



Classic Bath Designs, Inc.
 11544 Sheldon St., Sun Valley, CA 91352
 818.767.1144 fax: 818.767.1278



Cust: DKD for Leiter

PO# KITCHEN-BAR

Scale: As Noted

KITCHEN-BAR

Approved _____

Job: FL-S_PreFIN/PG:perSample_ntEB:PreFIN

Size: A

Dr By: Brian

08/15/2016

Rndr