


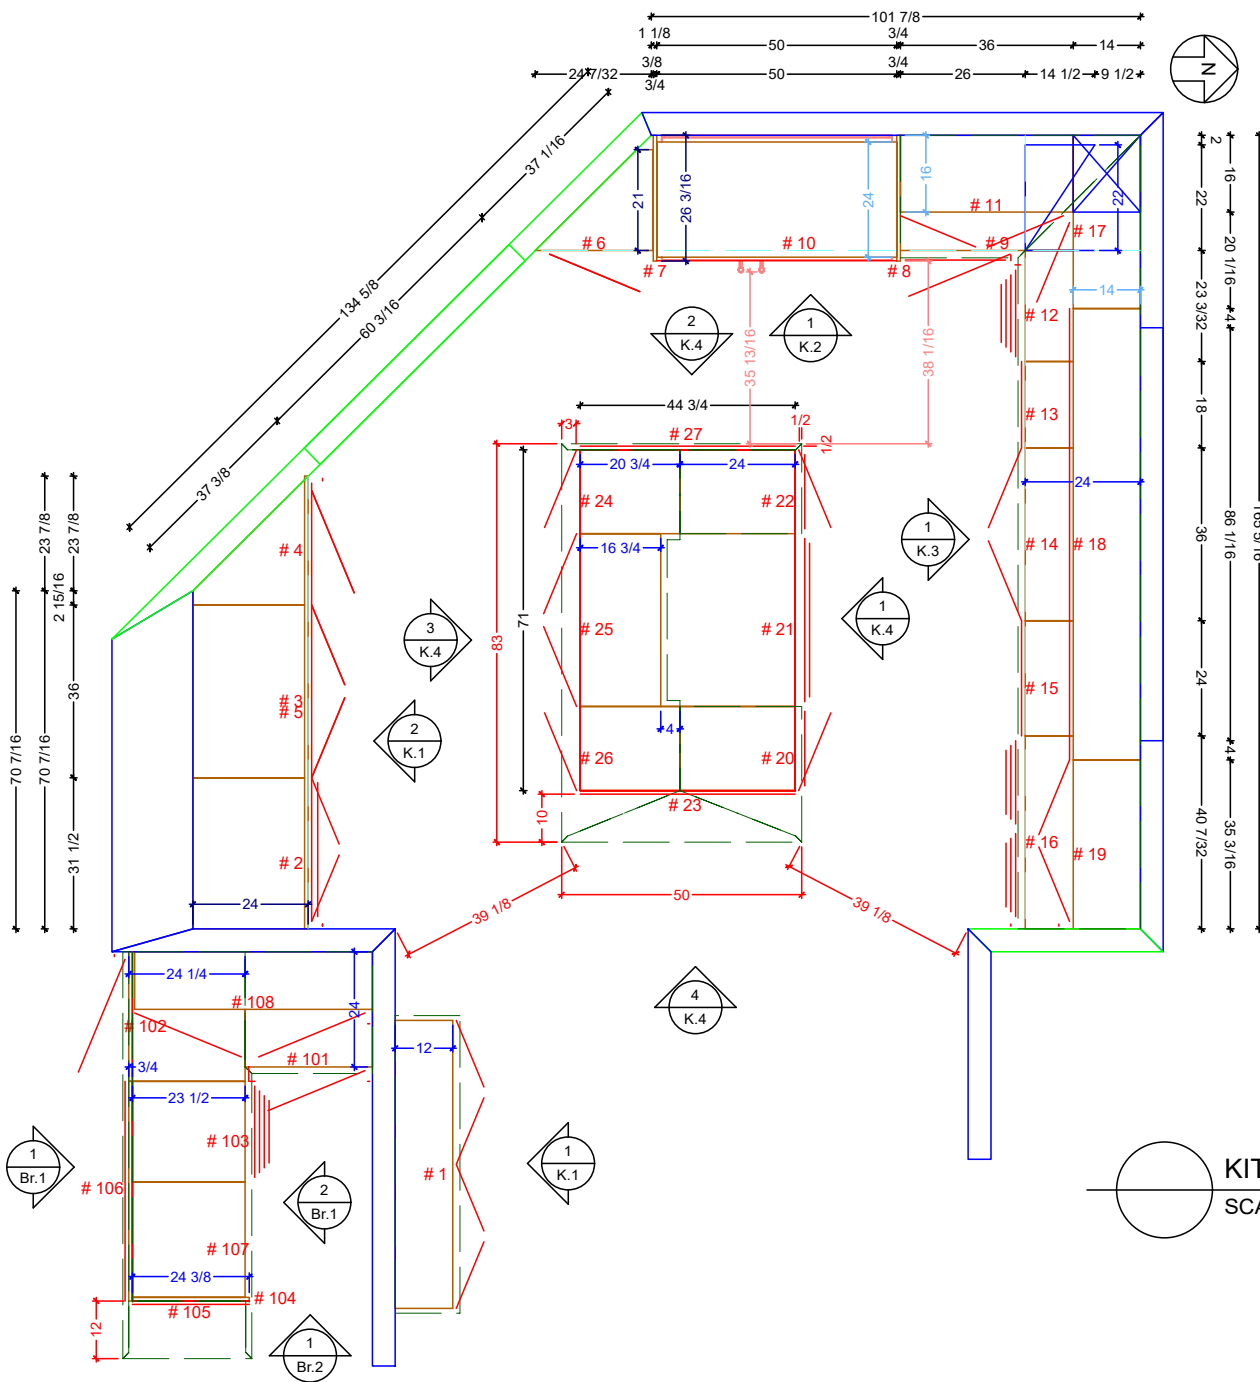


KITCHEN-BAR CABINETRY FLOOR PLAN
SCALE: 1:40

Classic Bath Designs, Inc.
11544 Sheldon St., Sun Valley, CA 91352
818.767.1144 fax: 818.767.1278



Cust: DKD for Leiter	PO# KITCHEN-BAR	Scale: As Noted	KITCHEN-BAR	K-B.0
Approved _____	Job: FL-S_PreFIN/PG:perSample_ntEB:PreFIN	Size: A	Dr By: Brian	
08/20/2016				

37
35 1/2
31
4 1/2

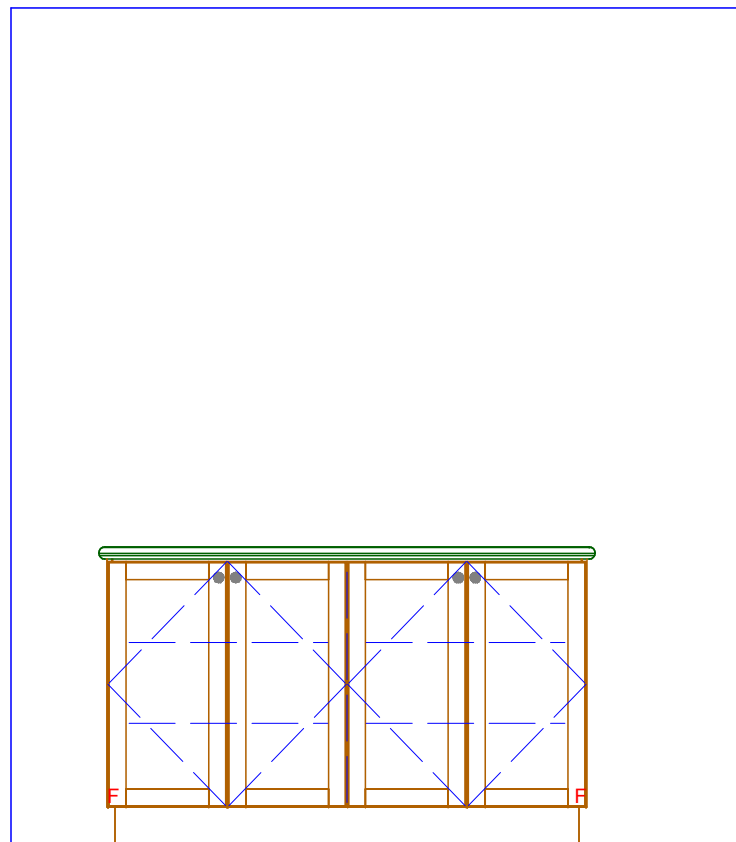

S_SideBoard (#1)

12 60 19 1/16
91 1/16


1

KITCHEN ELEVATION - SIDEBOARD

SCALE: 1/2" = 1' 0"

70 7/16 23 7/8

S_Valance for HVAC (#6)

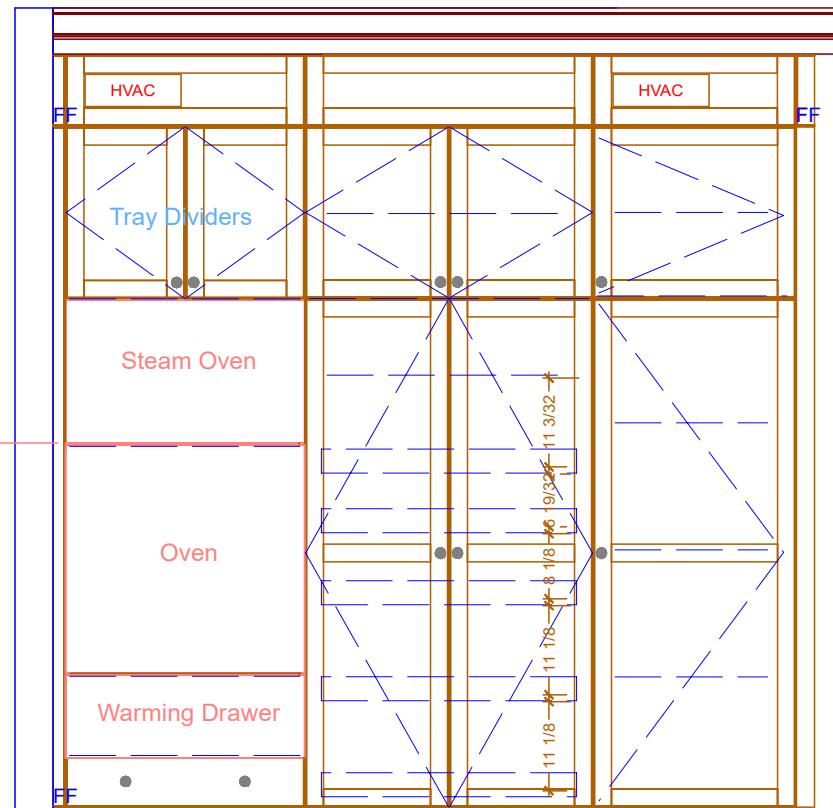

S_Oven-Tall (#3)

S_Pantry (#4)

S_Pantry-Angled (#5)

31 1/2 36 2 15/16 23 7/8
70 7/16

2

KITCHEN ELEVATION - SOUTH

SCALE: 1/2" = 1' 0"

Classic Bath Designs, Inc.
11544 Sheldon St., Sun Valley, CA 91352
818.767.1144 fax: 818.767.1278



Cust: DKD for Leiter

PO# KITCHEN-BAR

Scale: As Noted

KITCHEN-BAR

Approved


Job: FL-S_PreFIN/PG:perSample_ntEB:PreFIN

Size: A

Dr By: Brian

08/20/2016

K.1

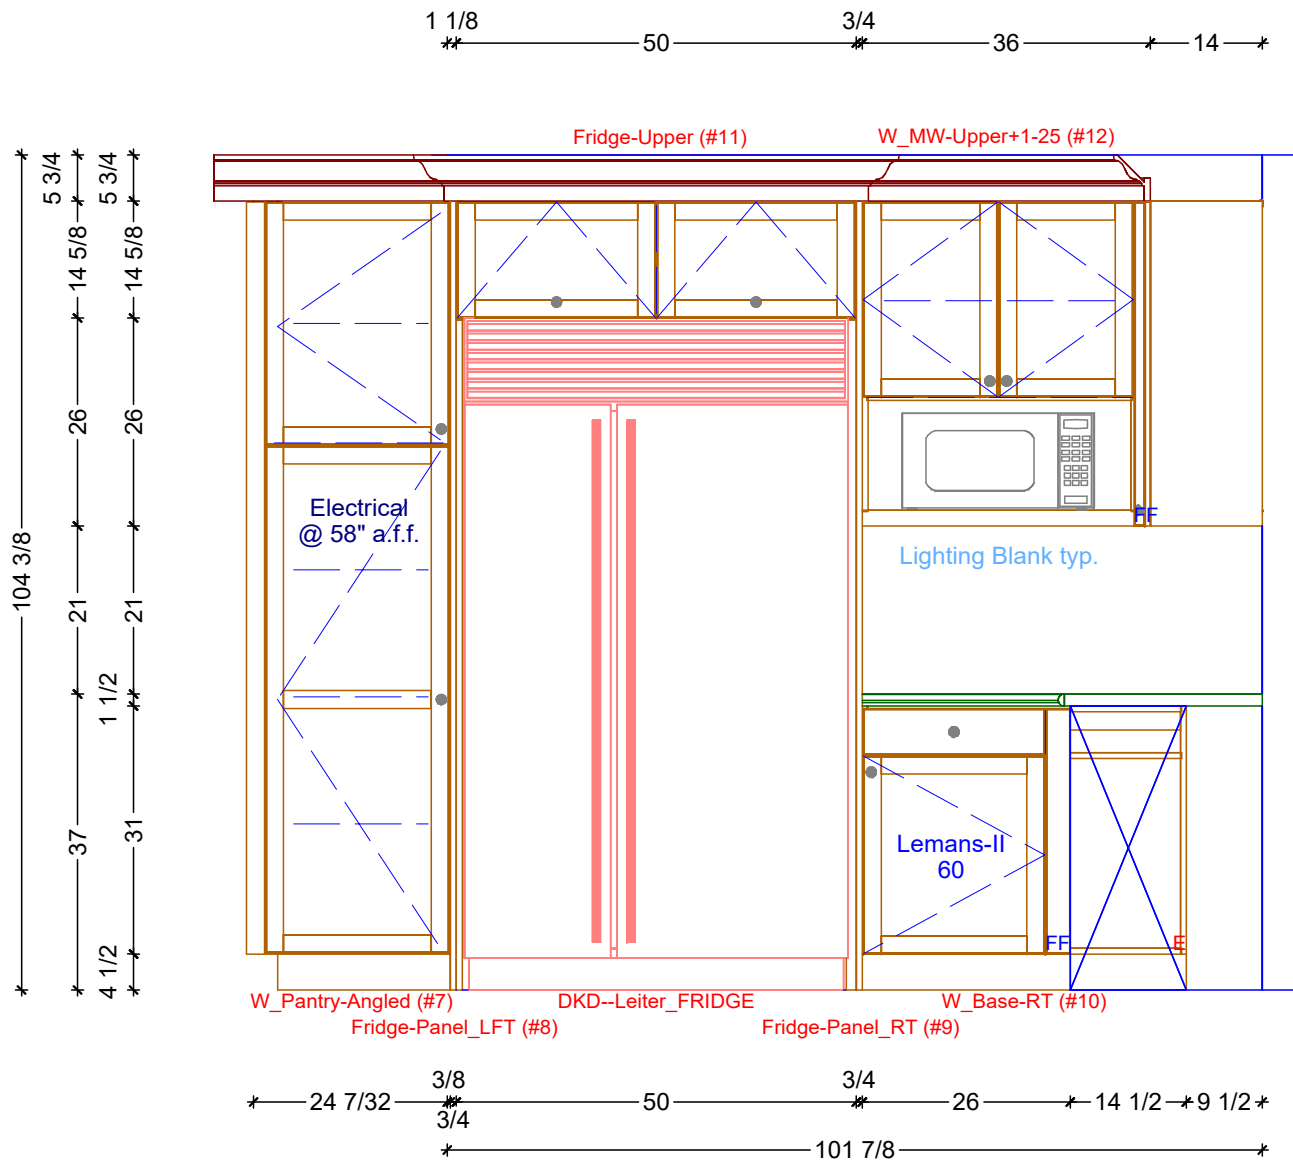

1 KITCHEN ELEVATION - WEST
SCALE: 1/2" = 1' 0"

Classic Bath Designs, Inc.
11544 Sheldon St., Sun Valley, CA 91352
818.767.1144 fax: 818.767.1278



Cust: DKD for Leiter

PO# KITCHEN-BAR

Scale: As Noted

KITCHEN-BAR

Approved _____


Job: FL-S_PreFIN/PG:perSample_ntEB:PreFIN

Size: A

Dr By: Brian

08/20/2016

K.2

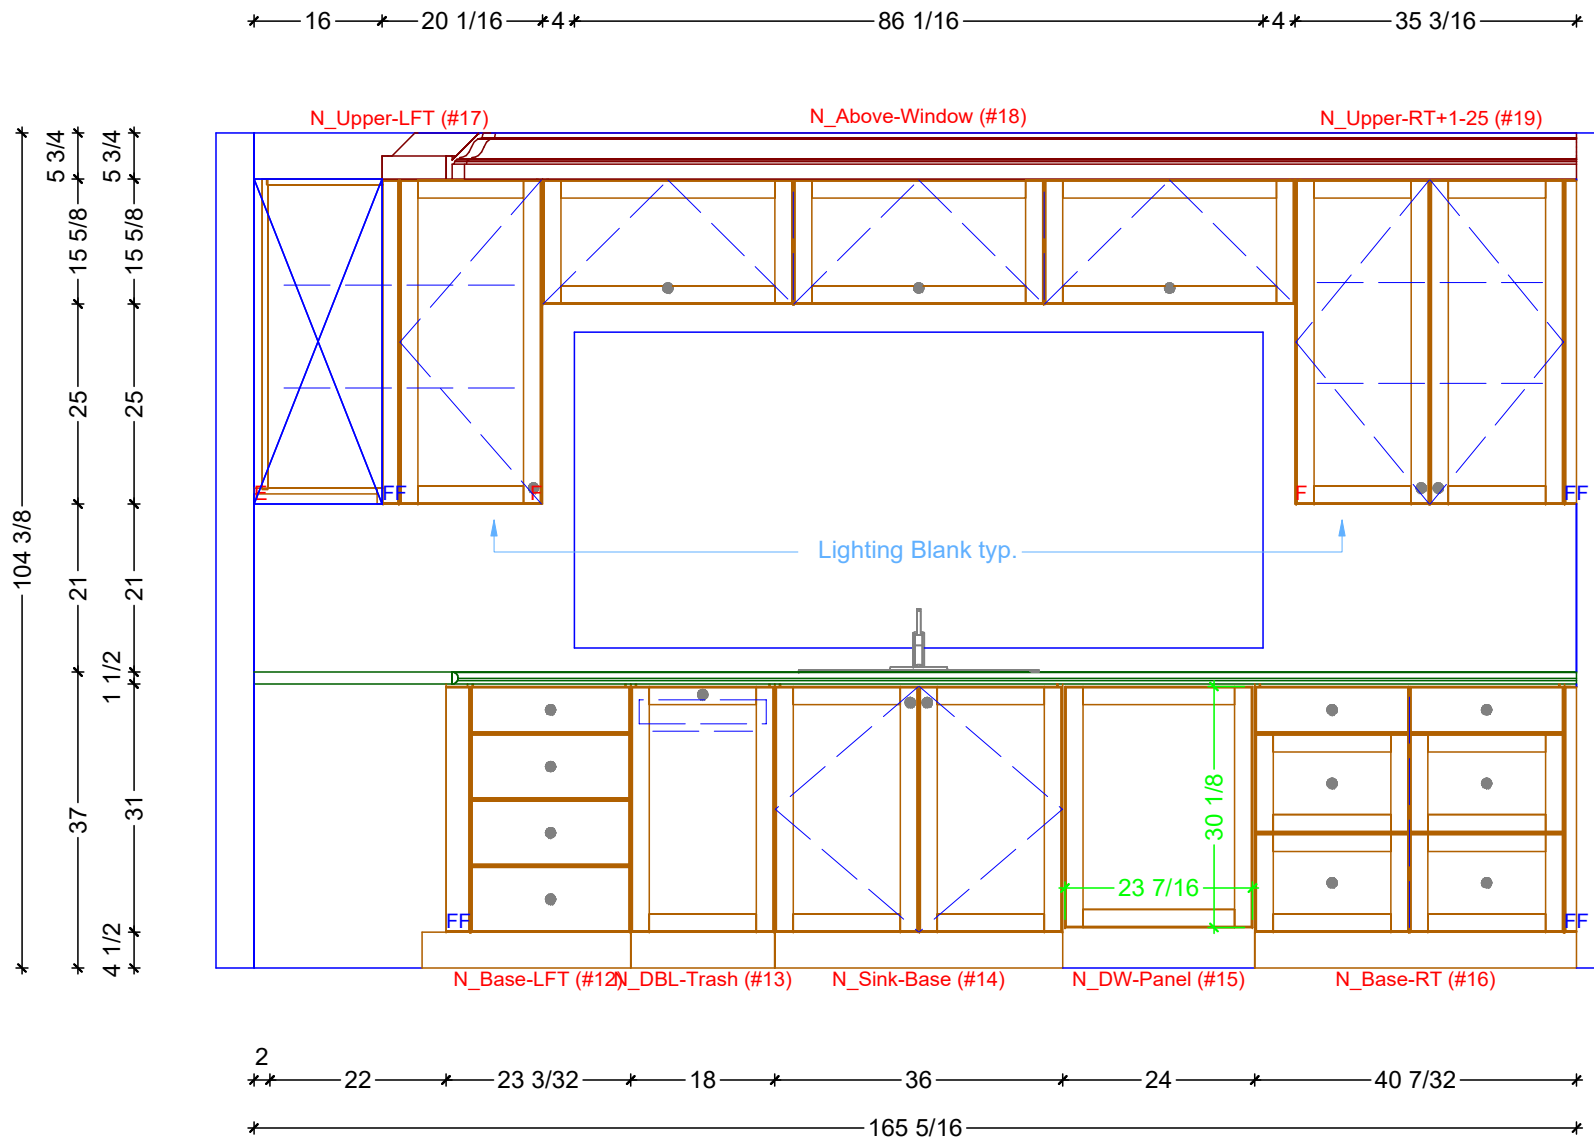

1 KITCHEN ELEVATION - NORTH
SCALE: 1/2" = 1' 0"

Classic Bath Designs, Inc.
11544 Sheldon St., Sun Valley, CA 91352
818.767.1144 fax: 818.767.1278



Cust: DKD for Leiter

PO# KITCHEN-BAR

Scale: As Noted

KITCHEN-BAR

Approved

Job: FL-S_PreFIN/PG:perSample_ntEB:PreFIN


Size: A

Dr By: Brian

08/20/2016

K.3

37
4 1/2
1 1/2
25
6

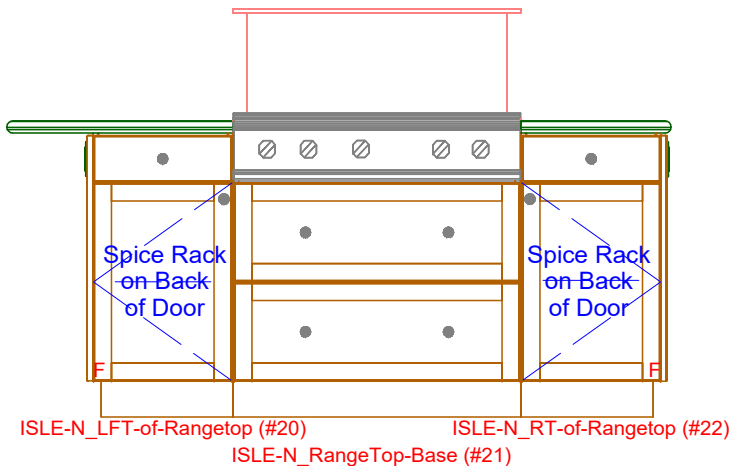


17 1/2 36 17 1/2
71

1 KITCHEN ELEVATION - ISLE FACING SOUTH

SCALE: 1/2" = 1' 0"

37
4 1/2
1 1/2
31

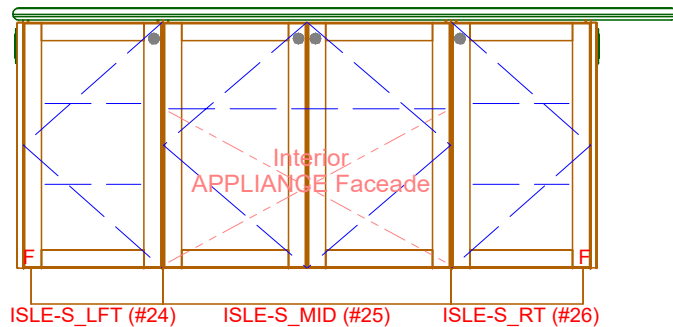


17 1/2 36 17 1/2
71

3 KITCHEN ELEVATION - ISLE FACING NORTH

SCALE: 1/2" = 1' 0"

37
4 1/2
1 1/2
31

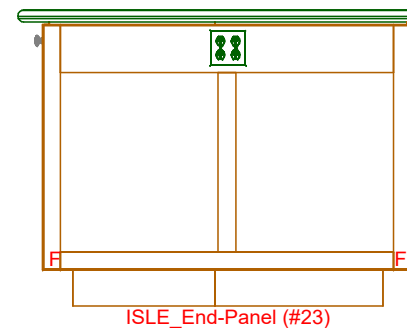


44 3/4

2

KITCHEN ELEVATION - ISLE END

SCALE: 1/2" = 1' 0"

37
4 1/2
1 1/2
31

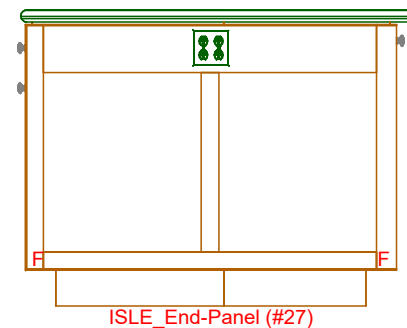

44 3/4

4

KITCHEN ELEVATION - ISLE END

SCALE: 1/2" = 1' 0"

Cust: DKD for Leiter

PO# KITCHEN-BAR

Scale: As Noted

KITCHEN-BAR

Approved

Job: FL-S_PreFIN/PG:perSample_ntEB:PreFIN

Size: A


Dr By: Brian

08/20/2016

Classic Bath Designs, Inc.
11544 Sheldon St., Sun Valley, CA 91352
818.767.1144 fax: 818.767.1278



K.4

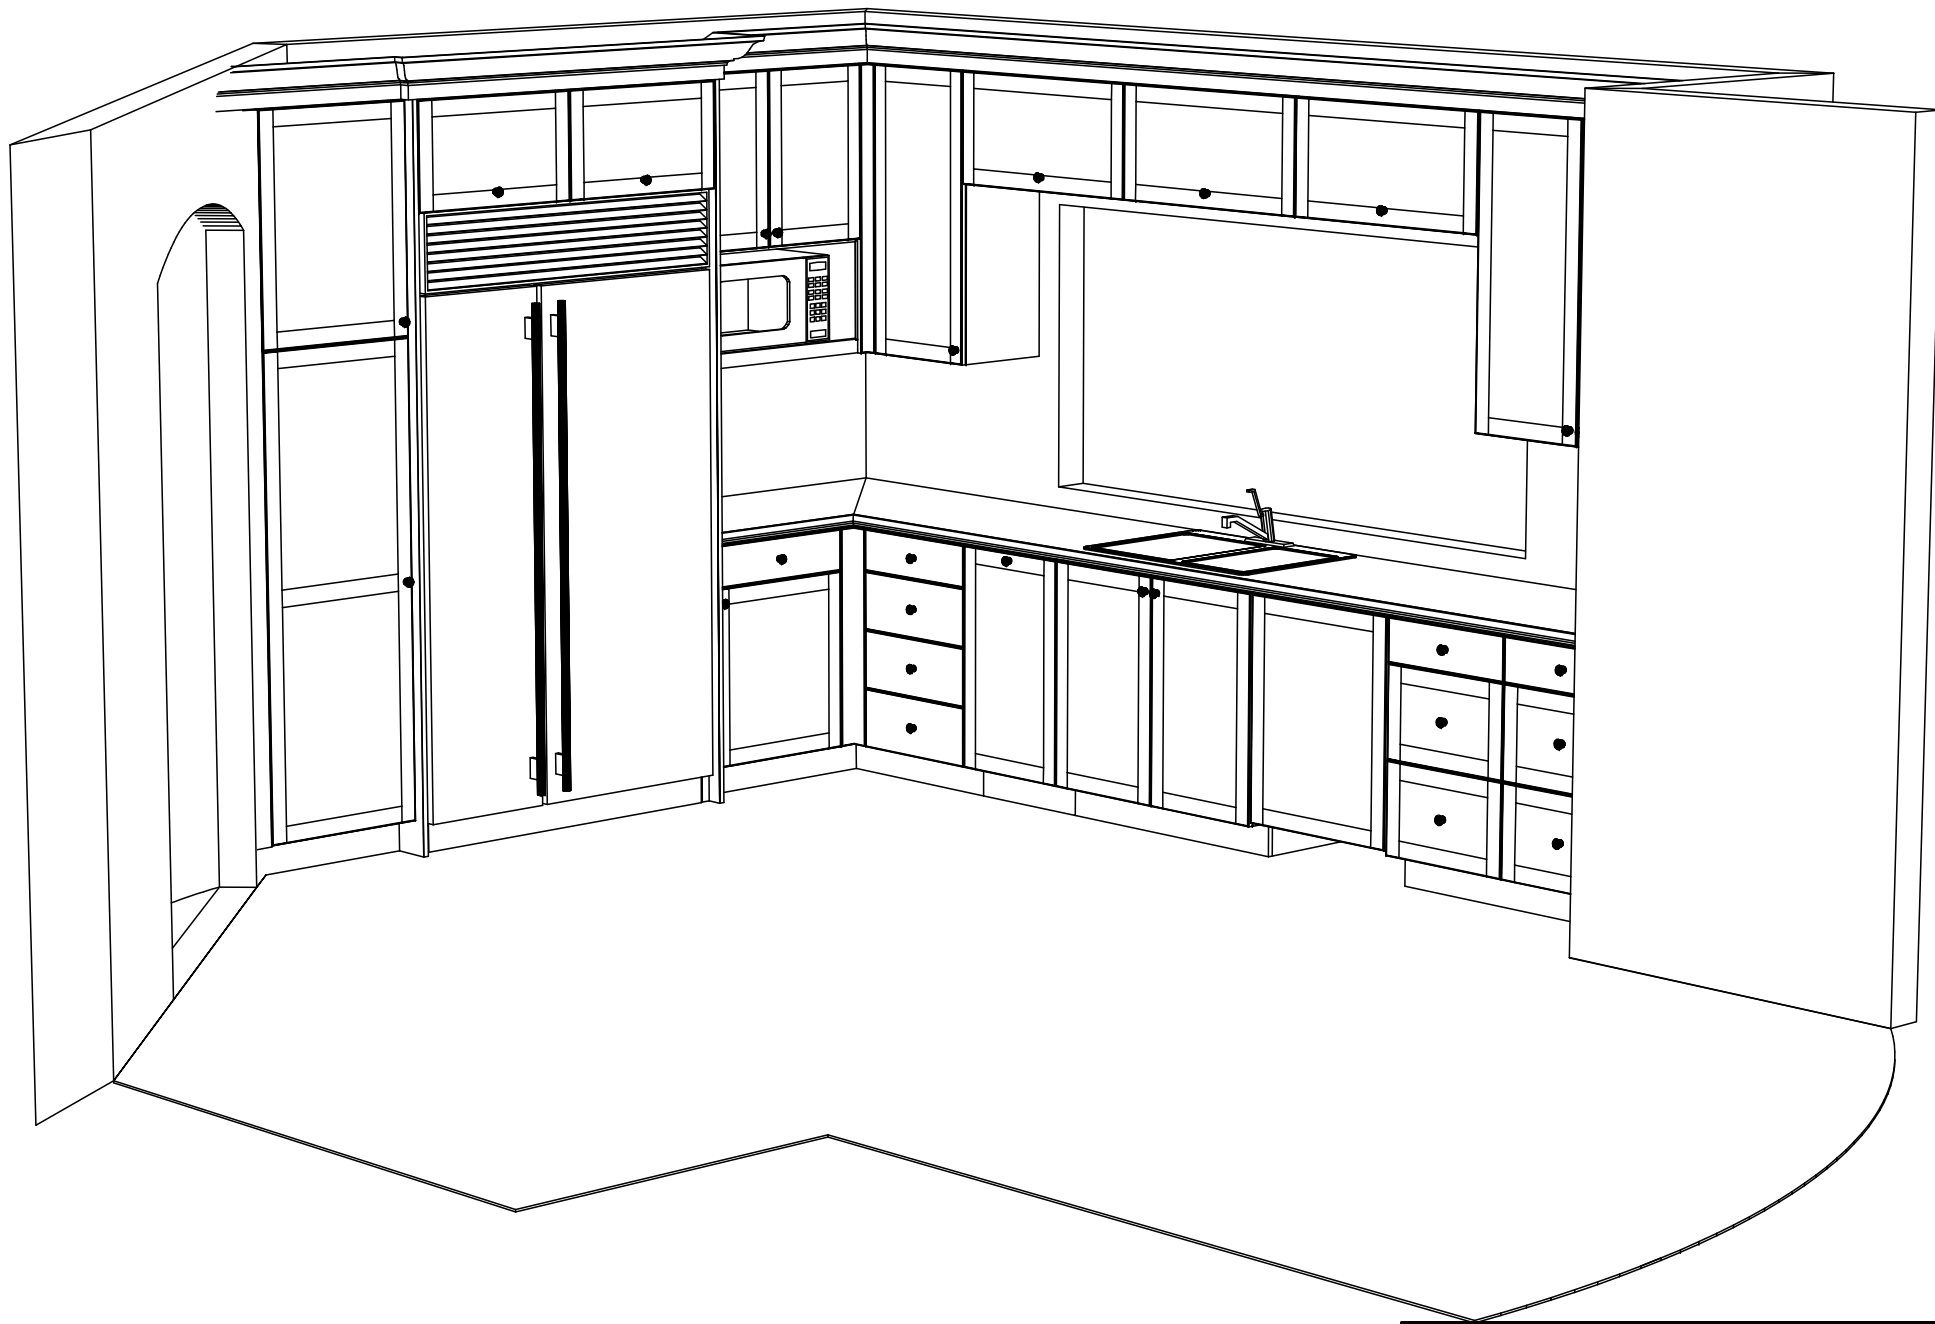

Classic Bath Designs, Inc.
 11544 Sheldon St., Sun Valley, CA 91352
 818.767.1144 fax: 818.767.1278



Cust: DKD for Leiter

PO# KITCHEN-BAR

Scale: As Noted

KITCHEN-BAR

Approved _____


Job: FL-S_PreFIN/PG:perSample_ntEB:PreFIN

Size: A

Dr By: Brian

08/20/2016

Rndr

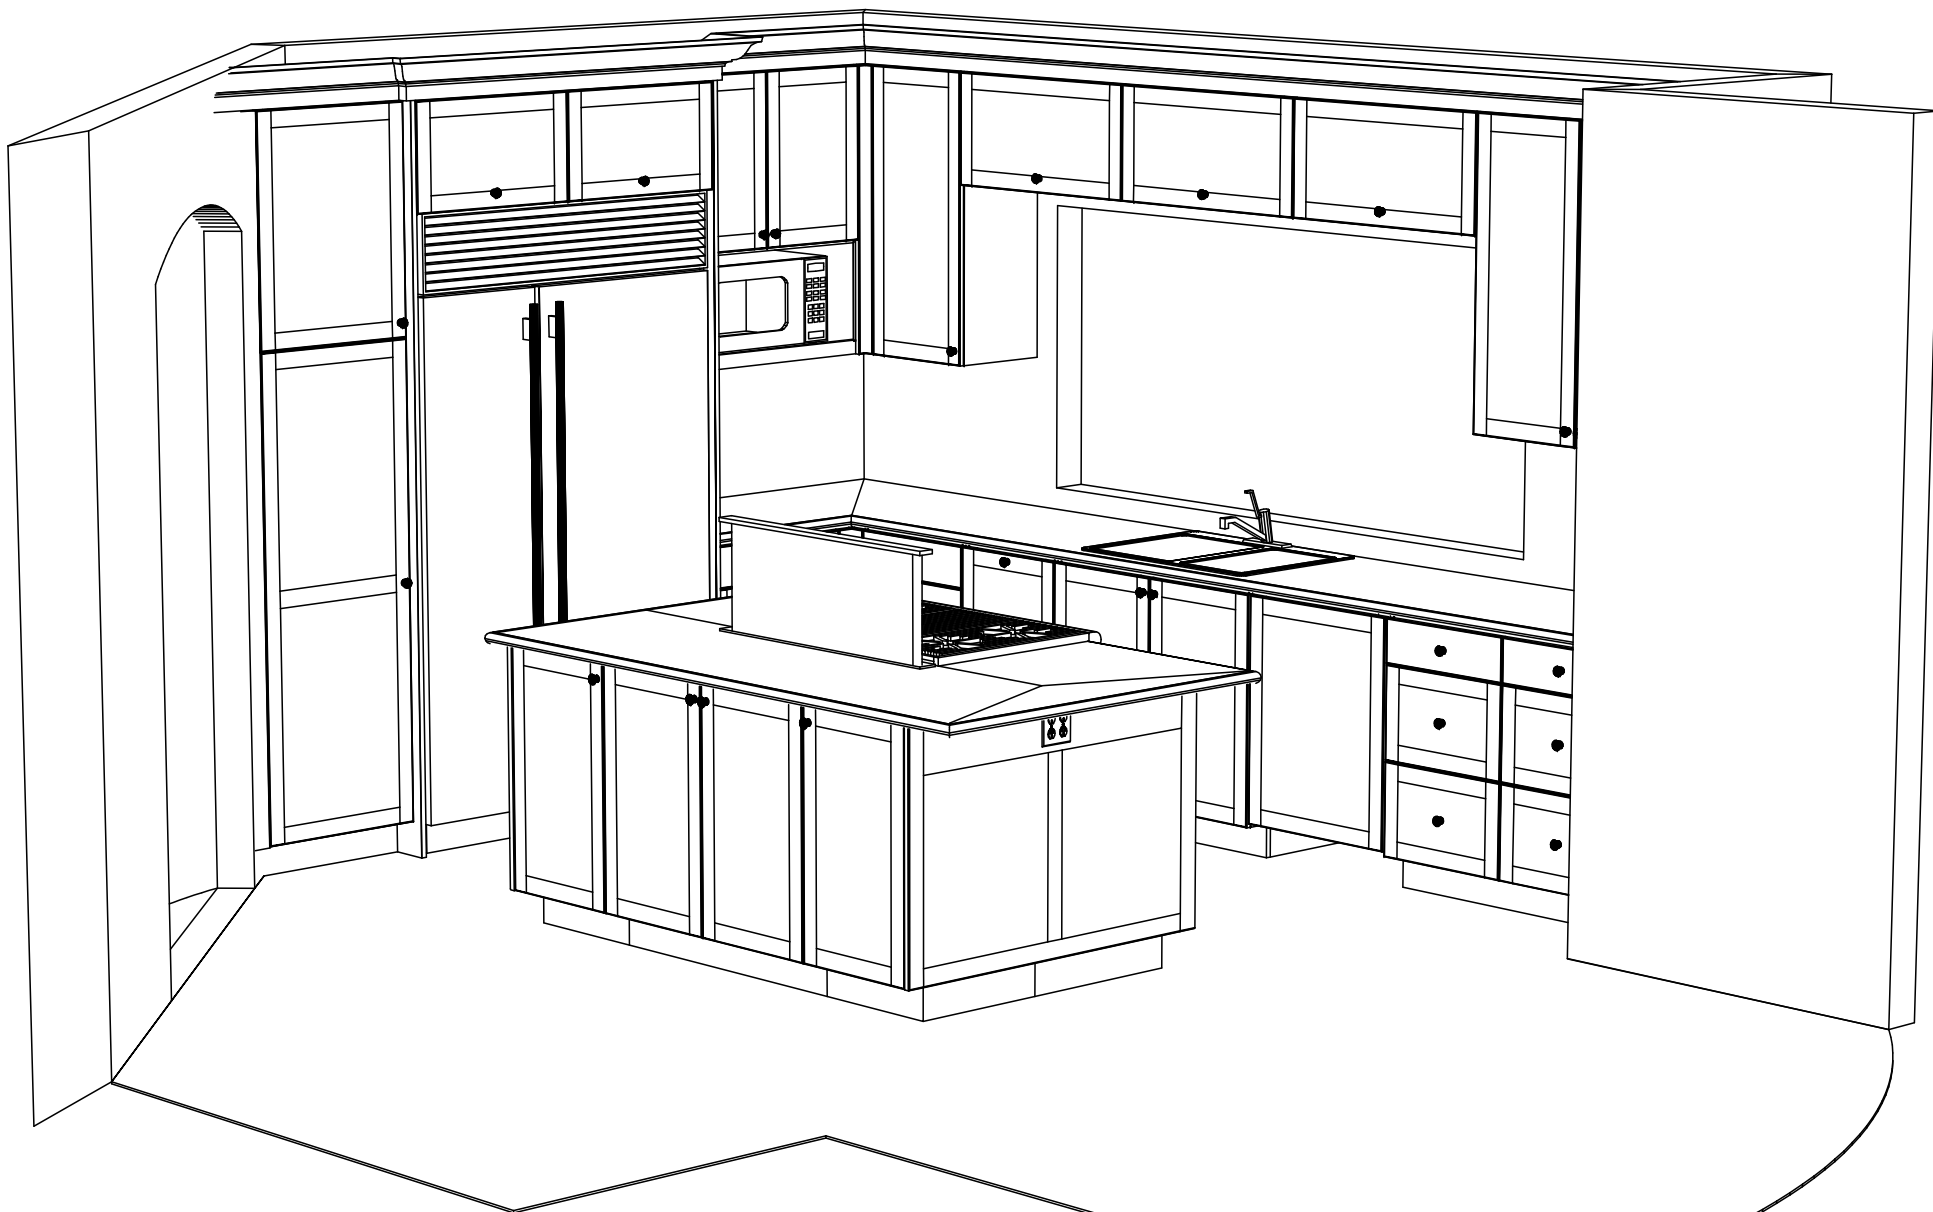

Classic Bath Designs, Inc.
 11544 Sheldon St., Sun Valley, CA 91352
 818.767.1144 fax: 818.767.1278



Cust: DKD for Leiter

PO# KITCHEN-BAR

Scale: As Noted

KITCHEN-BAR

Approved _____

Job: FL-S_PreFIN/PG:perSample_ntEB:PreFIN

Size: A

Dr By: Brian

08/20/2016

Rndr



Classic Bath Designs, Inc.
 11544 Sheldon St., Sun Valley, CA 91352
 818.767.1144 fax: 818.767.1278



Cust: DKD for Leiter

PO# KITCHEN-BAR

Scale: As Noted

KITCHEN-BAR

Approved _____

Job: FL-S_PreFIN/PG:perSample_ntEB:PreFIN

Size: A

Dr By: Brian

08/20/2016

Rndr



Classic Bath Designs, Inc.
11544 Sheldon St., Sun Valley, CA 91352
818.767.1144 fax: 818.767.1278



Cust: DKD for Leiter

PO# KITCHEN-BAR

Scale: As Noted

KITCHEN-BAR

Approved _____


Job: FL-S_PreFIN/PG:perSample_ntEB:PreFIN

Size: A


Dr By: Brian

08/20/2016

Rndr

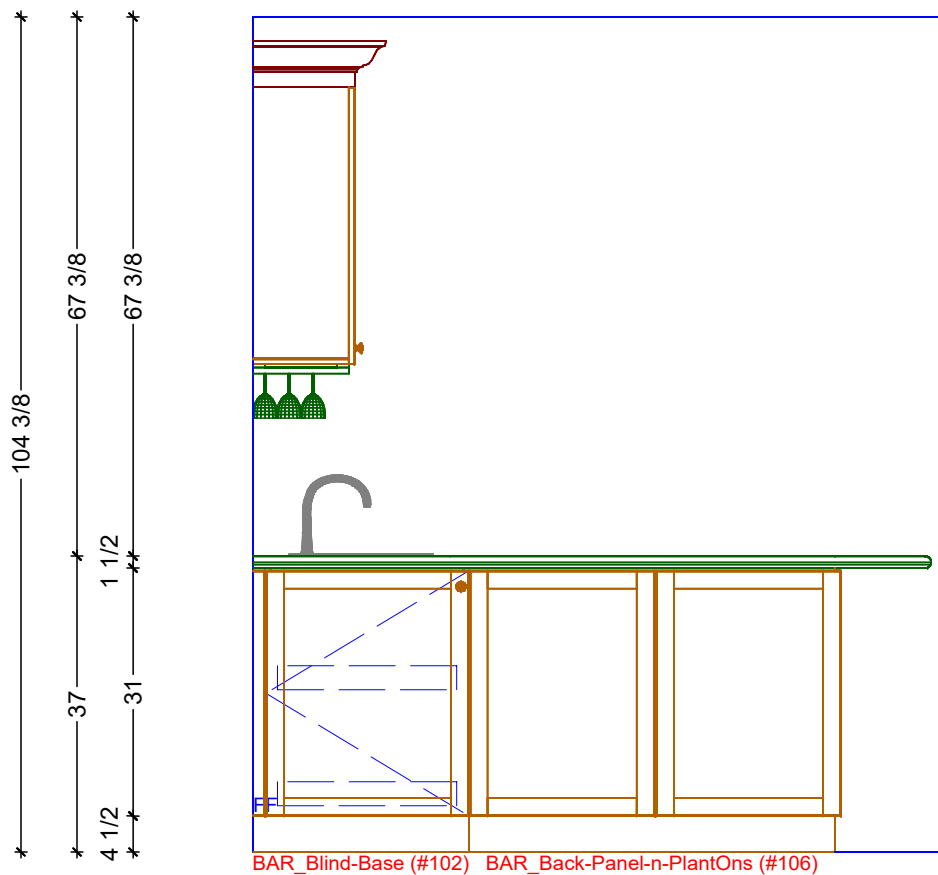

1 BAR ELEVATION - NORTH
SCALE: 1/2" = 1' 0"

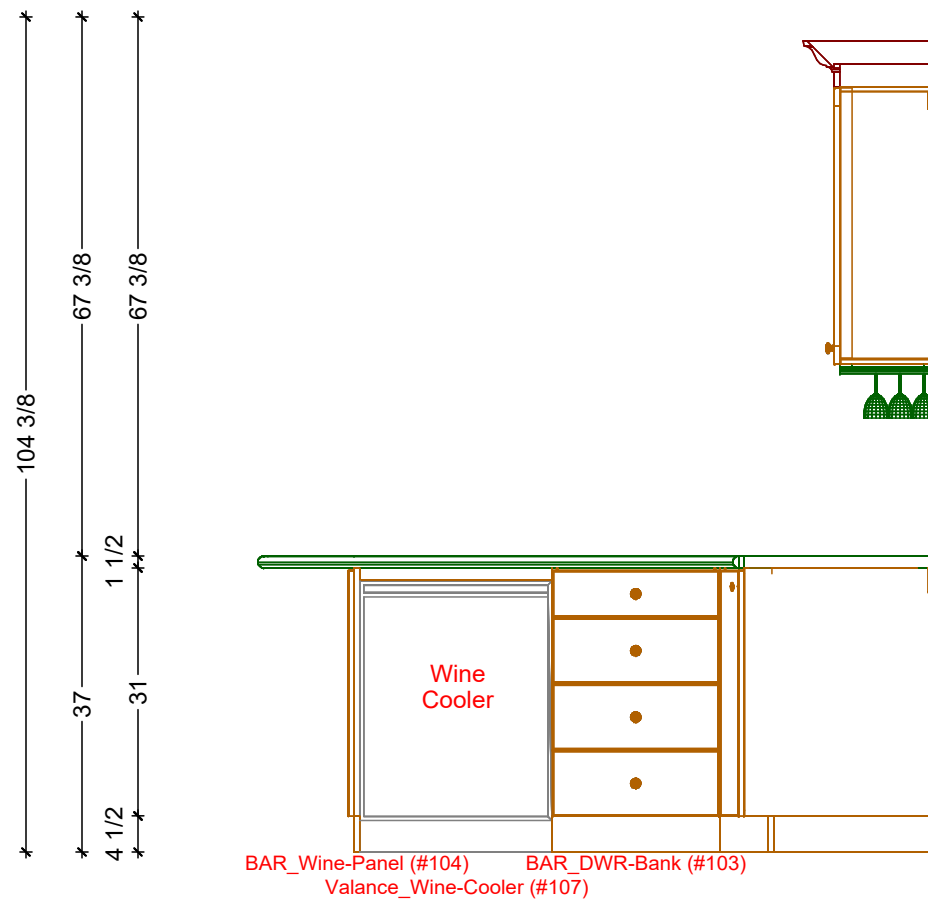

2 BAR ELEVATION - SOUTH
SCALE: 1/2" = 1' 0"

Classic Bath Designs, Inc.
11544 Sheldon St., Sun Valley, CA 91352
818.767.1144 fax: 818.767.1278



Cust: DKD for Leiter

PO# KITCHEN-BAR

Scale: As Noted

BAR

Approved _____



Job: FL-S_PreFIN/PG:perSample_ntEB:PreFIN

Size: A

Dr By: Brian

08/20/2016

Br.1

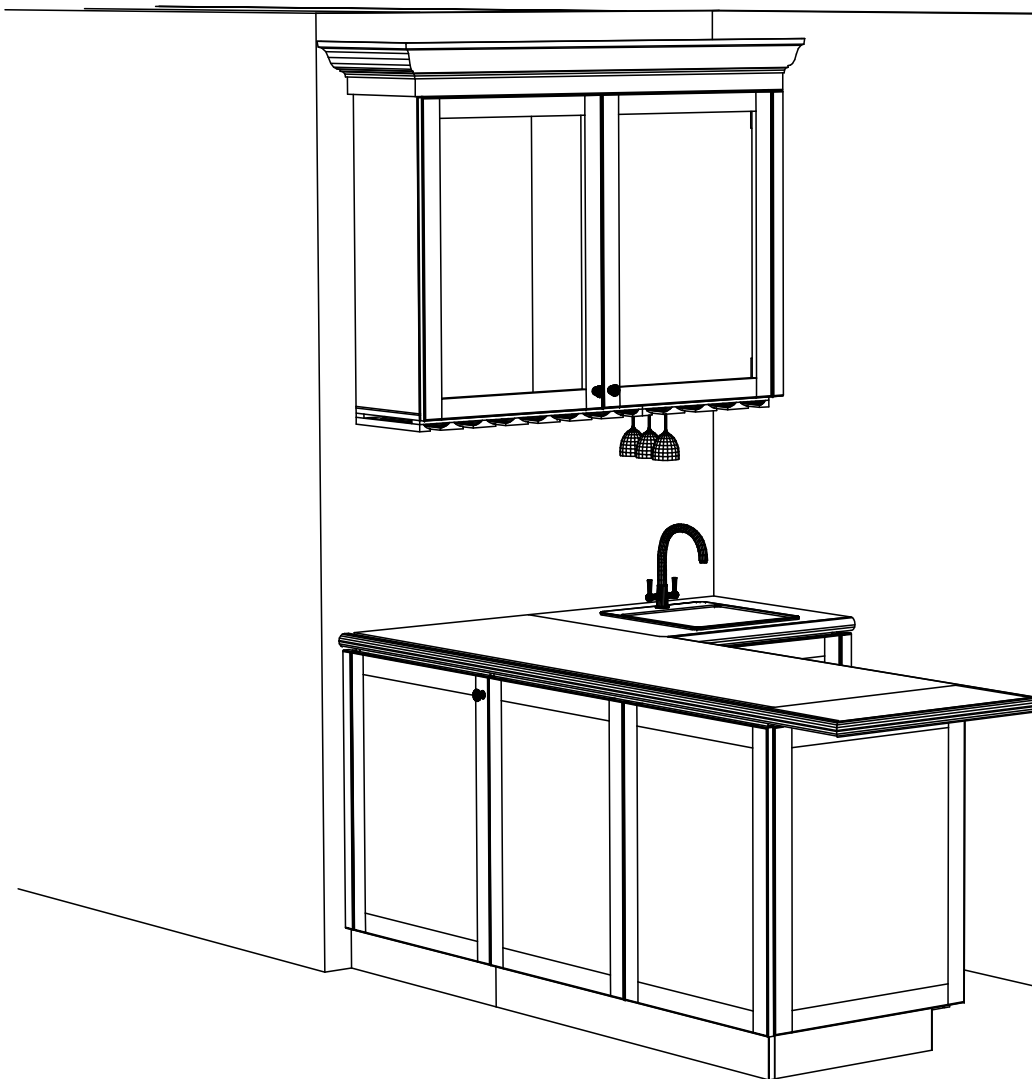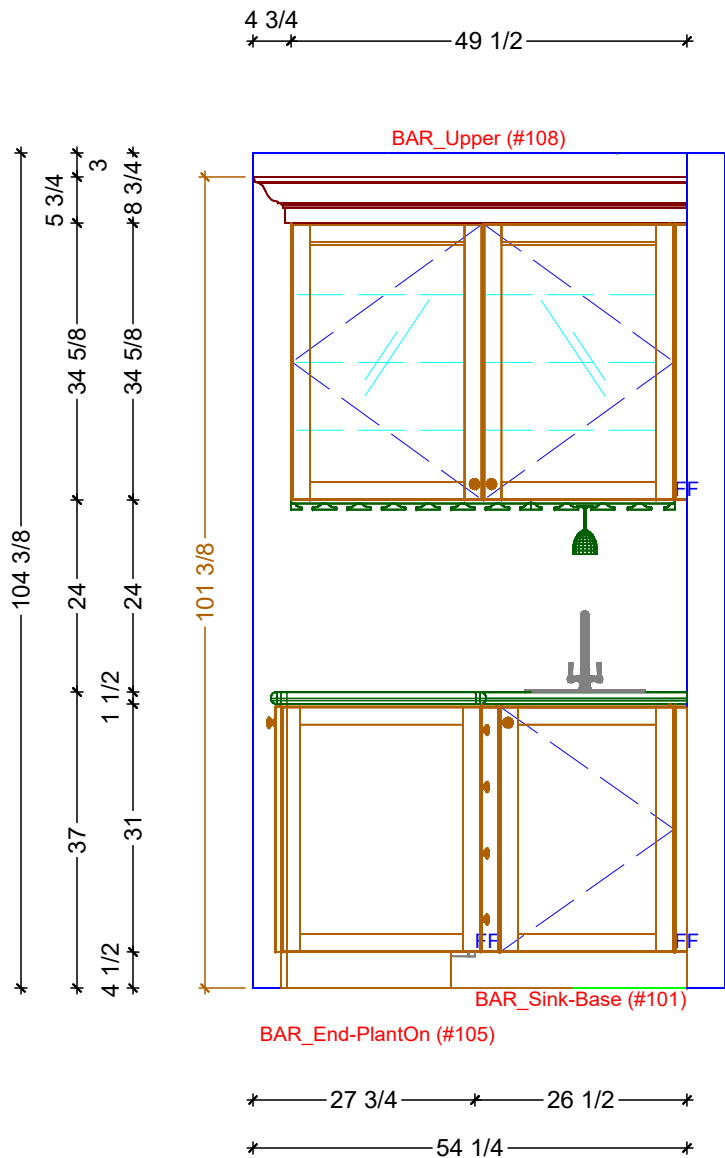

1 BAR ELEVATION - WEST
SCALE: $\frac{1}{2}" = 1' 0"$

Classic Bath Designs, Inc.
11544 Sheldon St., Sun Valley, CA 91352
818.767.1144 fax: 818.767.1278



Cust: DKD for Leiter

PO# KITCHEN-BAR

Scale: As Noted

BAR

Approved _____

Job: FL-S_PreFIN/PG:perSample_ntEB:PreFIN

Size: A

Dr By: Brian

08/20/2016

Br.2