


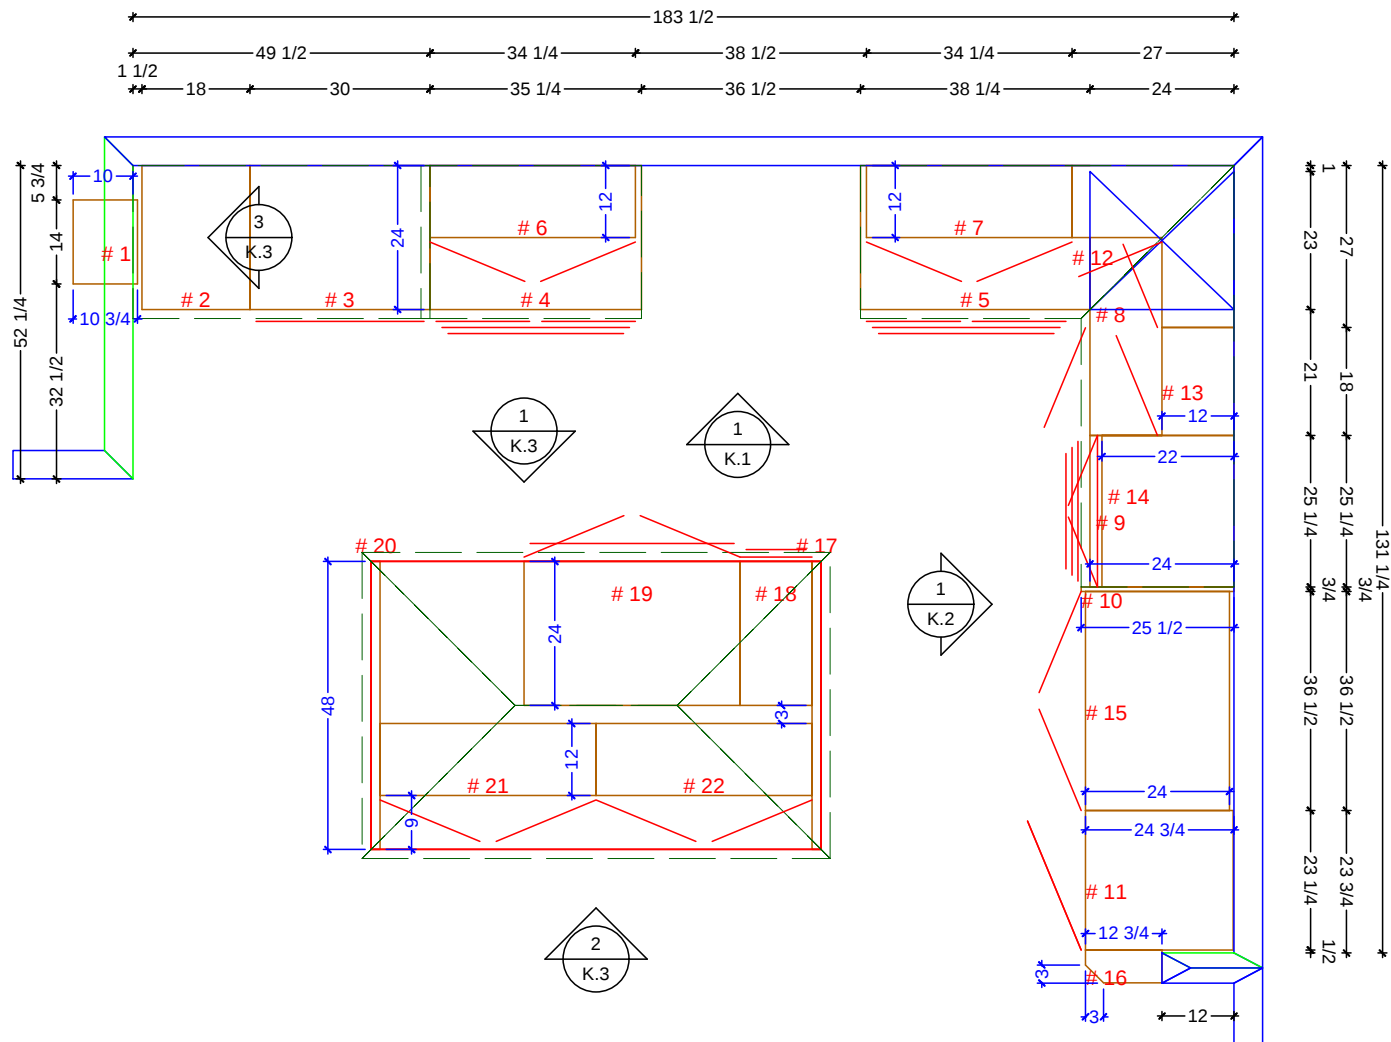

KITCHEN CABINETRY FLOOR PLAN
SCALE: 3/8" = 1' 0"

Classic Bath Designs, Inc.
11544 Sheldon St., Sun Valley, CA 91352
818.767.1144 fax: 818.767.1278



Cust: FabPro for 505 Crest Drive

PO# KITCHEN

Scale: As Noted

Approved _____


Job: FL-S_MIWh/PG-MDF:perSample_IntEB:MIWh

Size: A

Dr By: Brian

02/10/2016

K.0

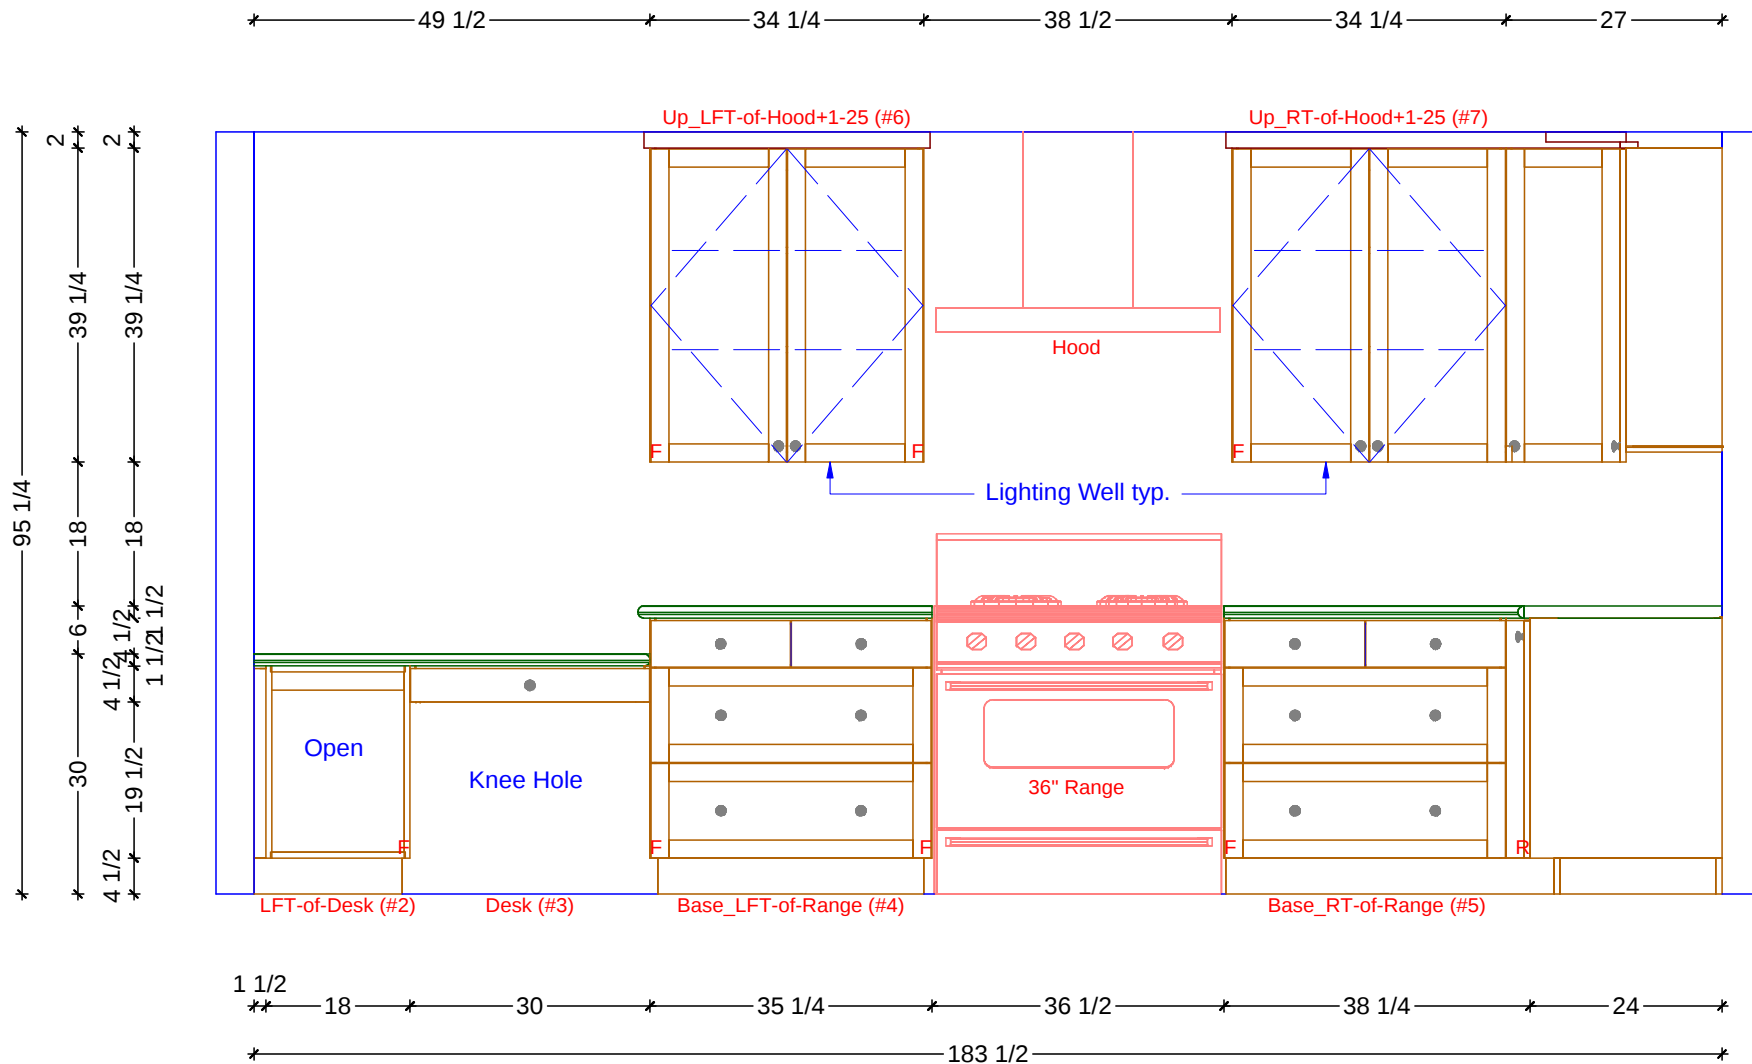

1

KITCHEN ELEVATION - RANGE WALL

SCALE: 1/2" = 1' 0"

Classic Bath Designs, Inc.

11544 Sheldon St., Sun Valley, CA 91352
818.767.1144 fax: 818.767.1278



Cust: FabPro for 505 Crest Drive

PO# KITCHEN

Scale: As Noted

Approved _____


Job: FL-S_MIWh/PG-MDF:perSample_IntEB:MIWh

Size: A

Dr By: Brian

02/10/2016

K.1

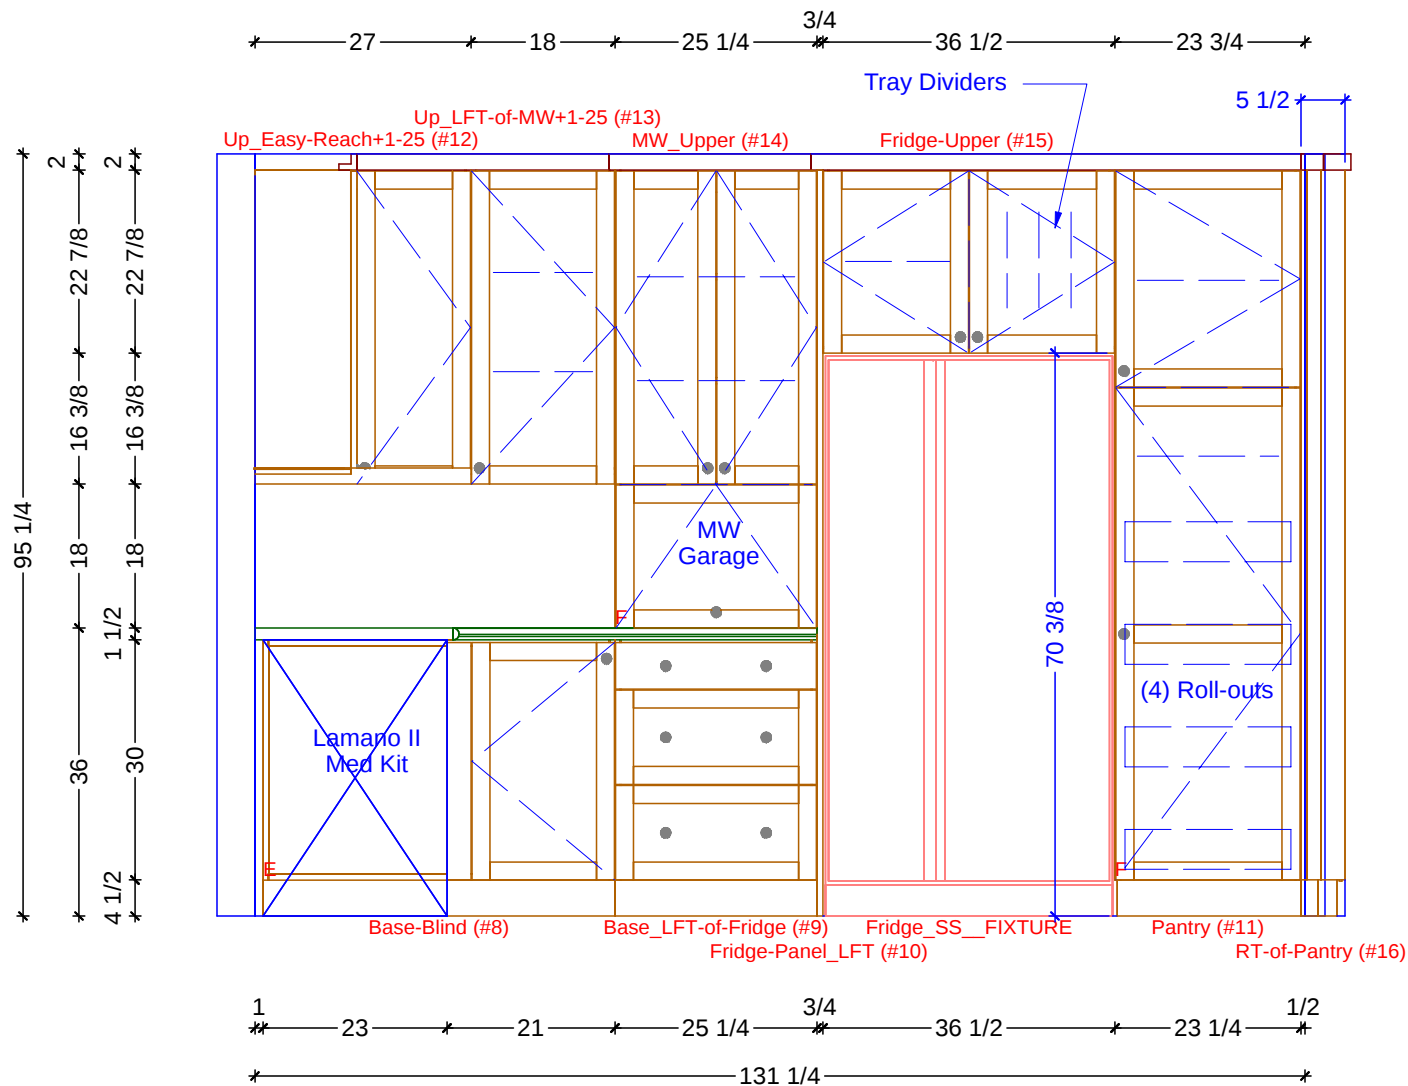

1

KITCHEN ELEVATION - FRIDGE WALL

SCALE: 1/2" = 1' 0"

Classic Bath Designs, Inc.

11544 Sheldon St., Sun Valley, CA 91352
818.767.1144 fax: 818.767.1278



Cust: FabPro for 505 Crest Drive

PO# KITCHEN

Scale: As Noted

Approved _____


Job: FL-S_MIWWh/PG-MDF:perSample_IntEB:MIWh

Size: A

Dr By: Brian

02/10/2016


K.2

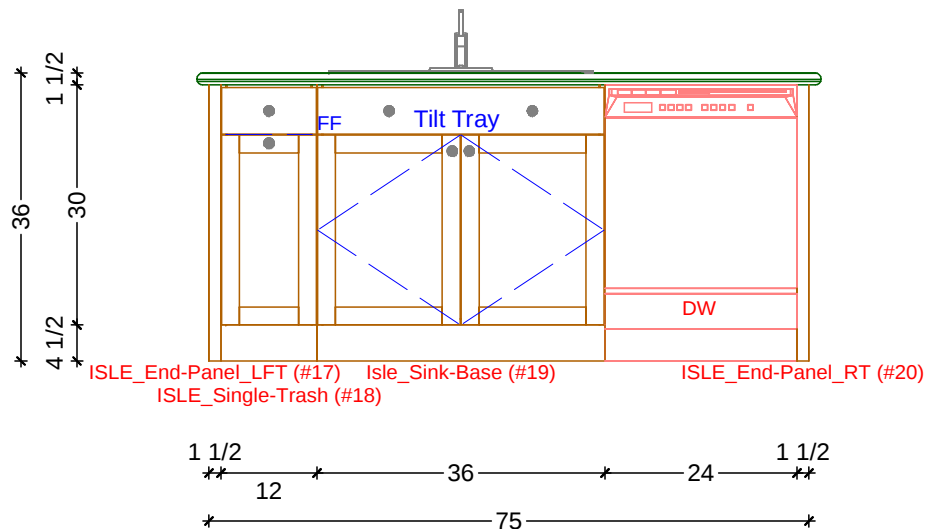

1

KITCHEN ELEVATION - ISLE FRONT


SCALE: 1/2" = 1' 0"

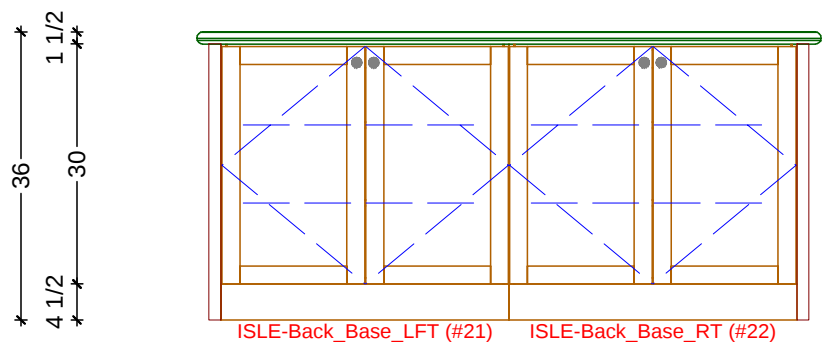

2

KITCHEN ELEVATION - ISLE BACK

SCALE: 1/2" = 1' 0"

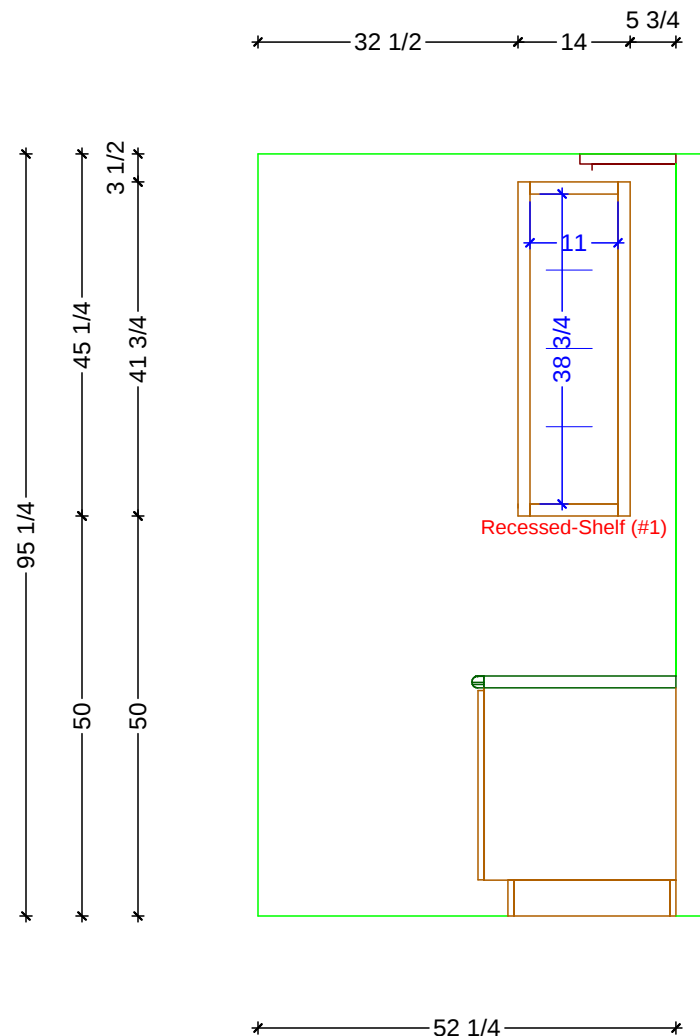

3

KITCHEN ELEVATION - RECESSED SHELF

SCALE: 1/2" = 1' 0"

Classic Bath Designs, Inc.
11544 Sheldon St., Sun Valley, CA 91352
818.767.1144 fax: 818.767.1278



Cust: FabPro for 505 Crest Drive

PO# KITCHEN

Scale: As Noted

Approved _____

Job: FL-S_MIWWh/Pg-MDF:perSample_IntEB:MIWWh

Size: A

Dr By: Brian

02/10/2016

K.3



Classic Bath Designs, Inc.
 11544 Sheldon St., Sun Valley, CA 91352
 818.767.1144 fax: 818.767.1278



Cust: FabPro for 505 Crest Drive

PO# KITCHEN

Scale: As Noted

Approved _____

Job: FL-S_MIWWh/PG-MDF:perSample_IntEB:MIWWh

Size: A

Dr By: Brian

02/10/2016

Rndr



Classic Bath Designs, Inc.
11544 Sheldon St., Sun Valley, CA 91352
818.767.1144 fax: 818.767.1278



Cust: FabPro for 505 Crest Drive

PO# KITCHEN

Scale: As Noted

Approved _____

Job: FL-S_MIWWh/PG-MDF:perSample_IntEB:MIWWh

Size: A

Dr By: Brian

02/10/2016

Rndr



Classic Bath Designs, Inc.
 11544 Sheldon St., Sun Valley, CA 91352
 818.767.1144 fax: 818.767.1278



Cust: FabPro for 505 Crest Drive

PO# KITCHEN

Scale: As Noted

Approved _____

Job: FL-S_MIWWh/PG-MDF:perSample_IntEB:MIWWh

Size: A

Dr By: Brian

02/10/2016

Rndr