

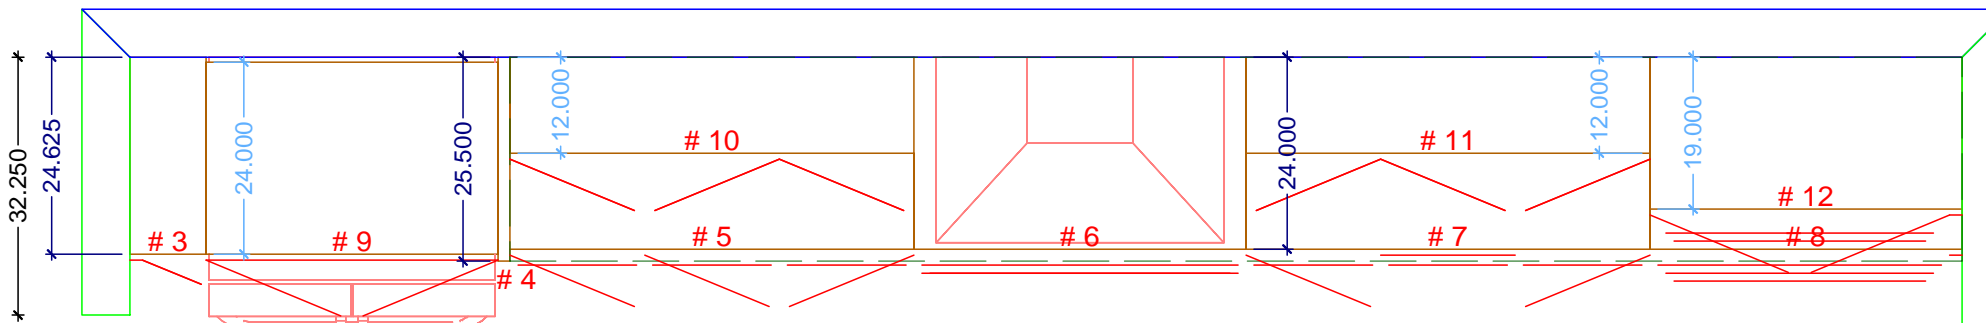
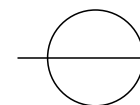
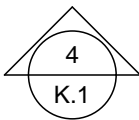
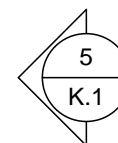
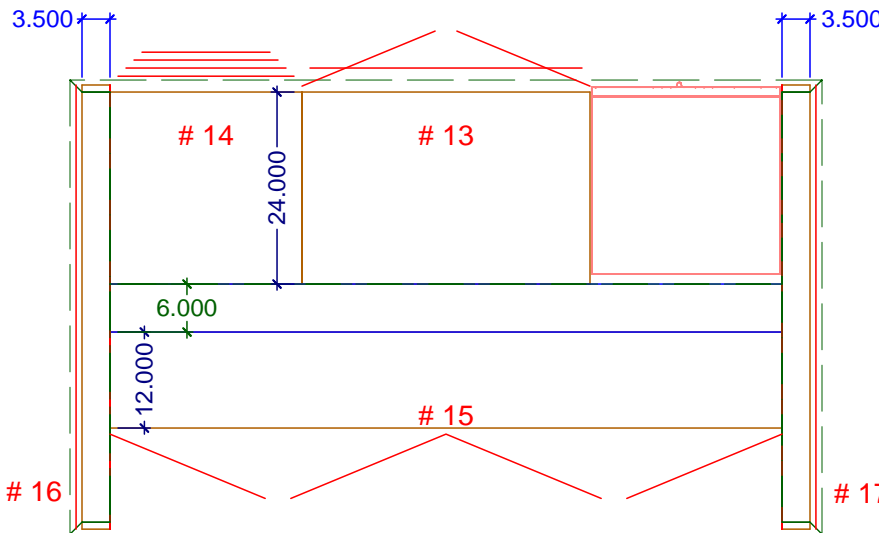
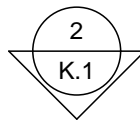
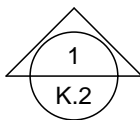
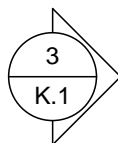


	229.000						
9.500	36.500	1.500	50.500	41.500	50.500	39.000	
9.500	36.500	1.500	50.500	41.500	50.500	39.000	

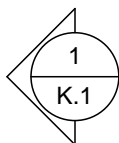

25.250

60.625
30.313
30.313

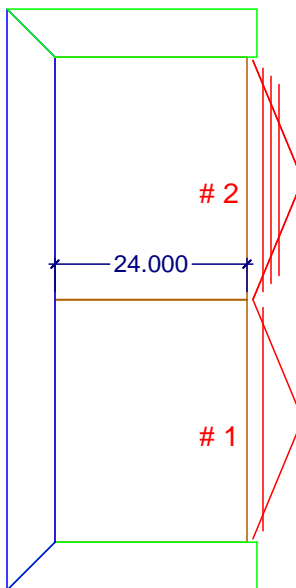

KITCHEN CABINETRY FLOOR PLAN
SCALE: 1/2" = 1' 0"

129.500

Classic Bath Designs, Inc.
11544 Sheldon St., Sun Valley, CA 91352
818.767.1144 fax: 818.767.1278



Cust: LPD for Braewood

Approved _____

PO# KITCHEN

Job: FL-S_PreFIN/PG-Maple-MDF:two-colors_IntEB:PreFIN


Scale: As Noted

Size: L


Dr By: Brian

07/22/2019



K.0

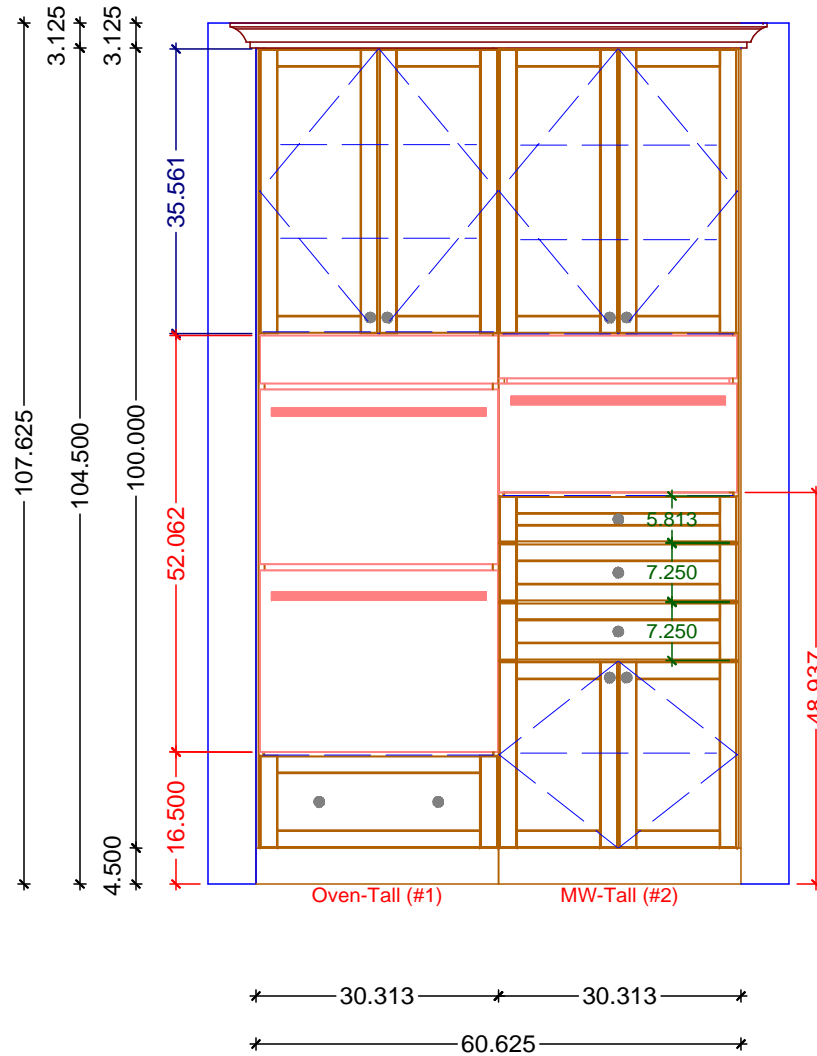


1 KITCHEN ELEVATION - OVEN WALL
SCALE: 1/2" = 1' 0"

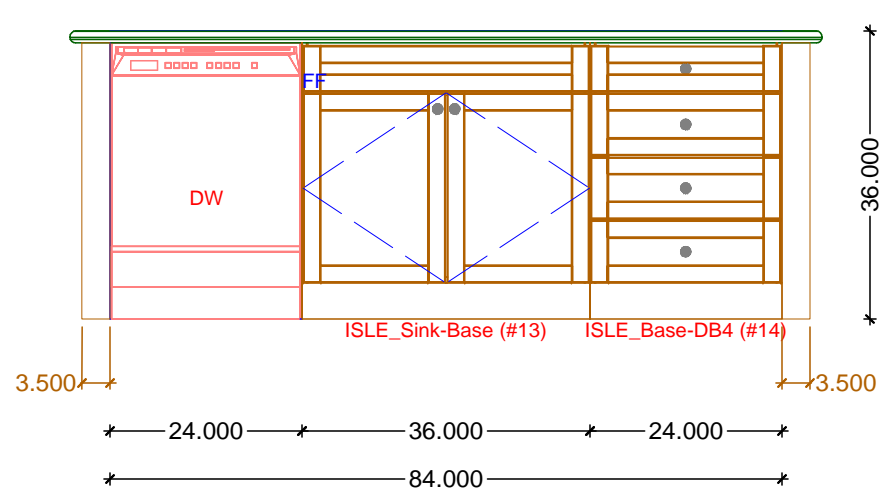



2 KITCHEN ELEVATION - ISLE FRONT
SCALE: 1/2" = 1' 0"

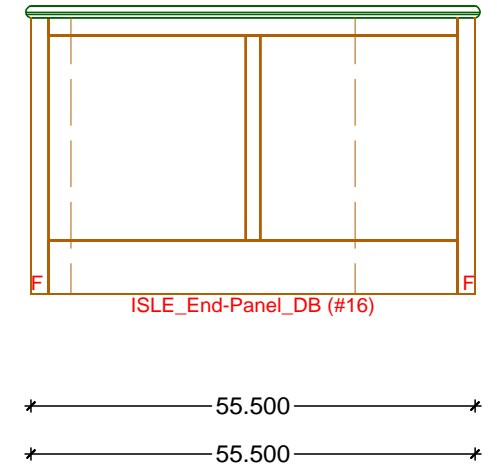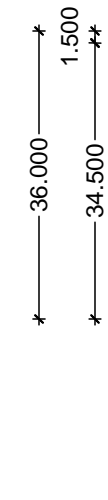

3 KITCHEN ELEVATION - ISLE END-DB
SCALE: 1/2" = 1' 0"

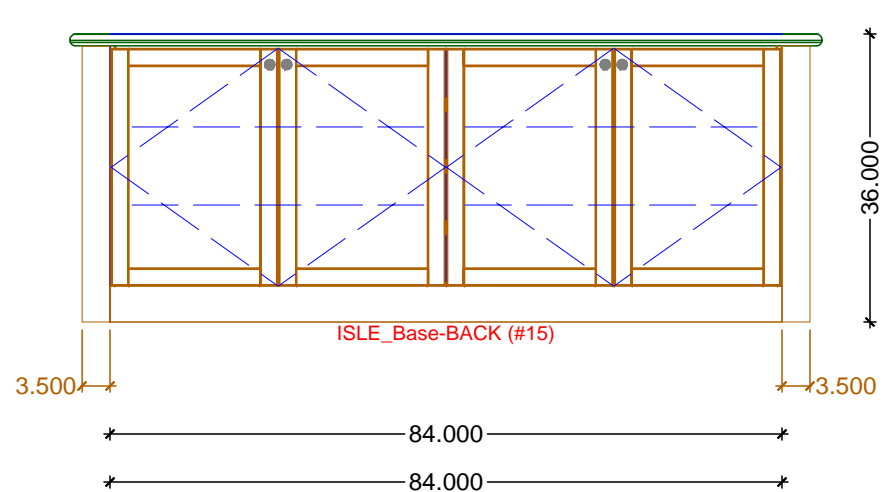


4 KITCHEN ELEVATION - ISLE BACK
SCALE: 1/2" = 1' 0"

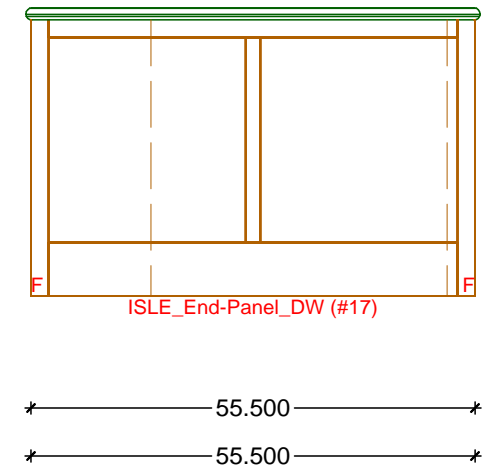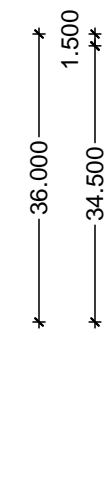

5 KITCHEN ELEVATION - ISLE END-DW
SCALE: 1/2" = 1' 0"



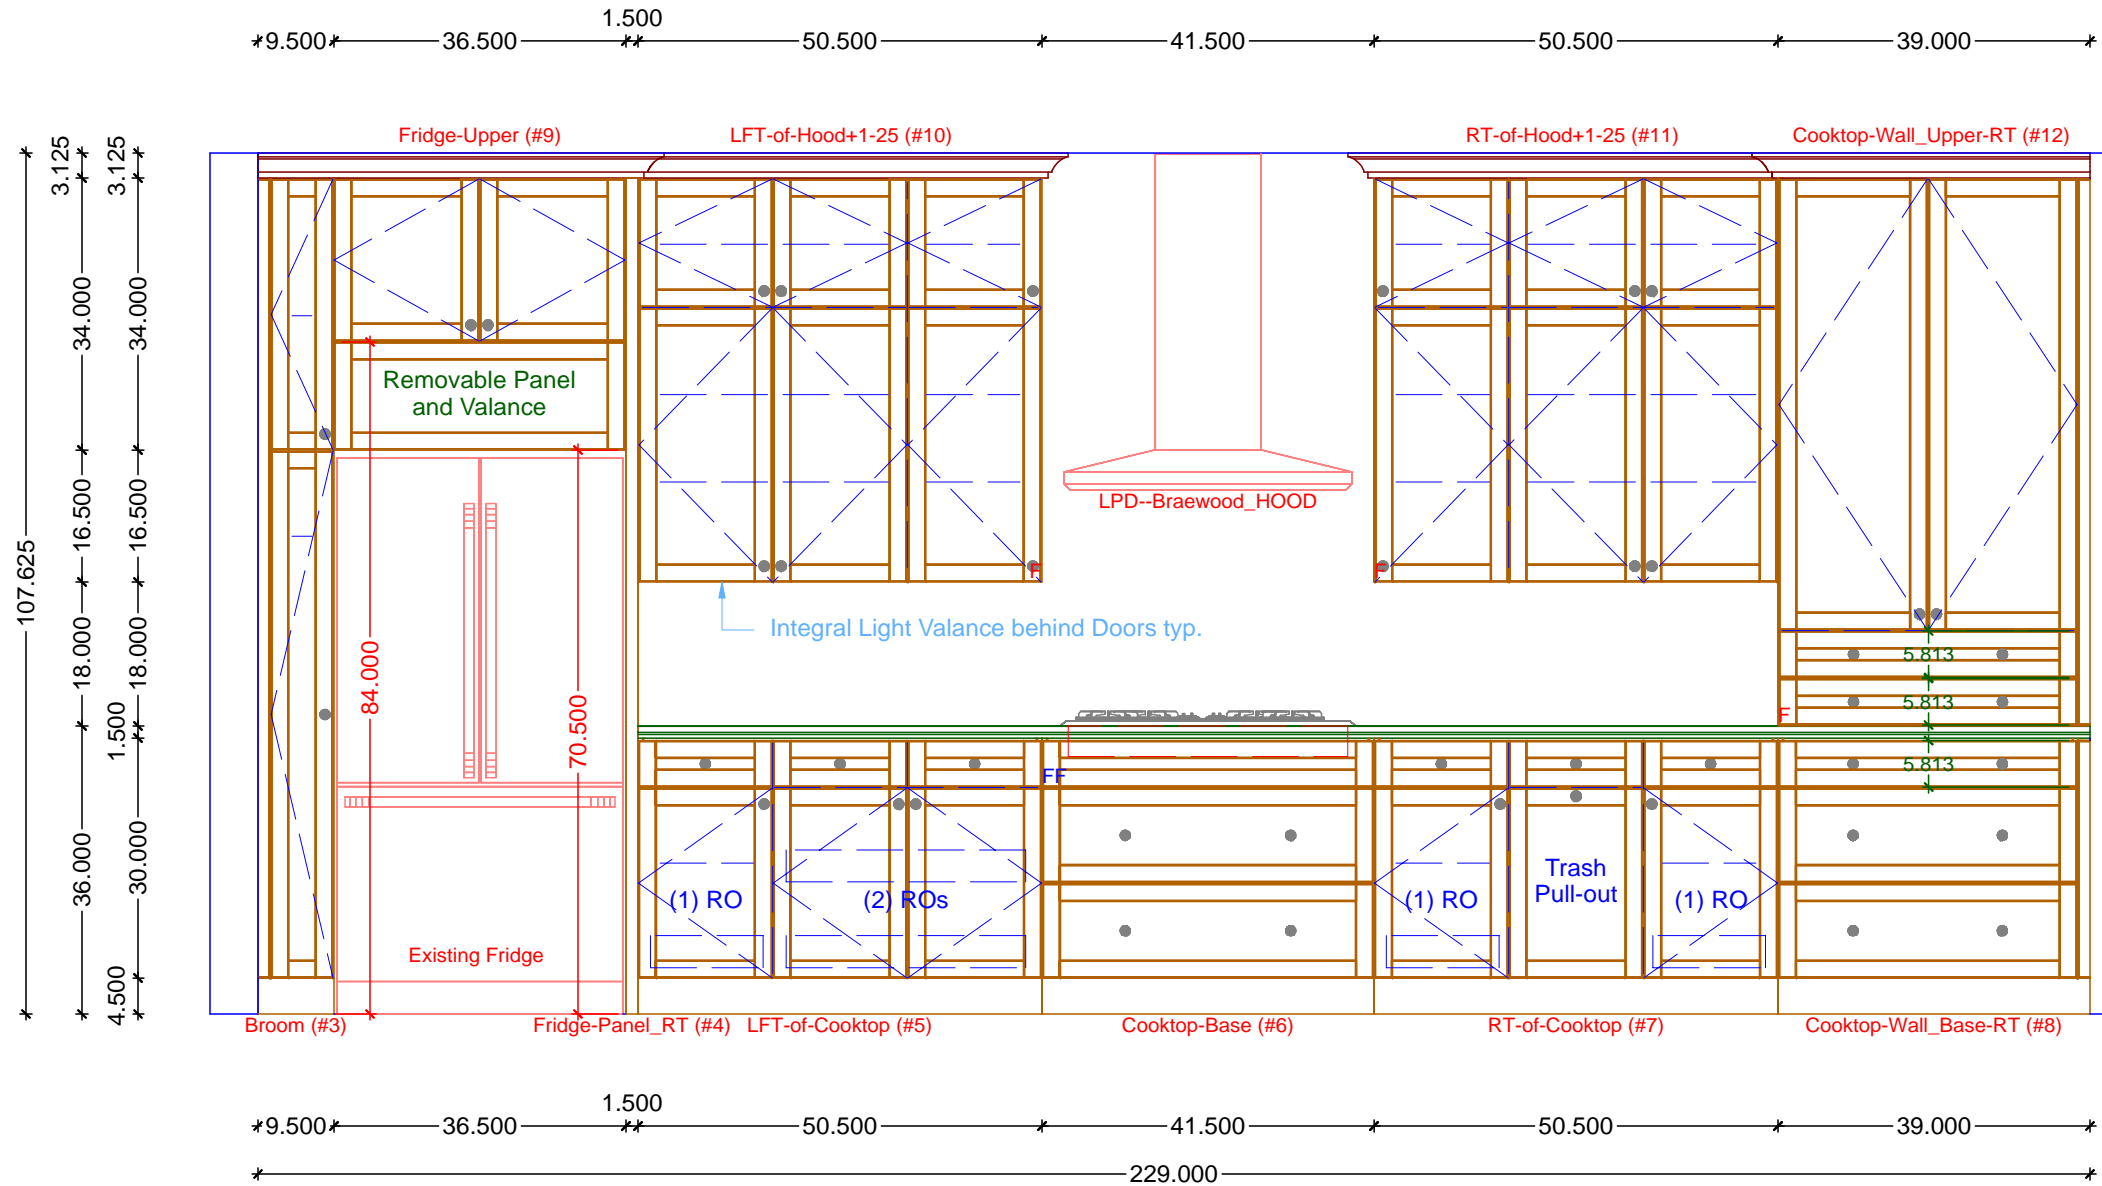



Classic Bath Designs, Inc.
 11544 Sheldon St., Sun Valley, CA 91352
 818.767.1144 fax: 818.767.1278



Cust: LPD for Braewood

PO# KITCHEN

Scale: As Noted

Approved _____

Job: FL-S_PreFIN/PG-Maple-MDF:two-colors_IntEB:PreFIN

Size: L

Dr By: Brian

07/22/2019

Rndr



Classic Bath Designs, Inc.
 11544 Sheldon St., Sun Valley, CA 91352
 818.767.1144 fax: 818.767.1278



Cust: LPD for Braewood

Approved _____

PO# KITCHEN

Job: FL-S_PreFIN/PG-Maple-MDF:two-colors_IntEB:PreFIN

Scale: As Noted

Size: L

Dr By: Brian

07/22/2019

Rndr



Classic Bath Designs, Inc.
 11544 Sheldon St., Sun Valley, CA 91352
 818.767.1144 fax: 818.767.1278



Cust: LPD for Braewood

Approved _____

PO# KITCHEN

Job: FL-S_PreFIN/PG-Maple-MDF:two-colors_IntEB:PreFIN

Scale: As Noted

Size: L

Dr By: Brian

07/22/2019

Rndr