

KITCHEN CABINERY FLOOR PLAN
 SCALE: 1/2" = 1' 0"

Classic Bath Designs, Inc.
 11544 Sheldon St., Sun Valley, CA 91352
 818.767.1144 fax: 818.767.1278


Cust: Atlantis Construction for Fallen-Leaf		PO# SngFam Dwelling	Scale: As Noted	KITCHEN	K.0
Approved _____	Job: FF_MelWh/PG:perSample_IntEB:MelWh	Size: A	Dr By: Brian	02/01/2013	

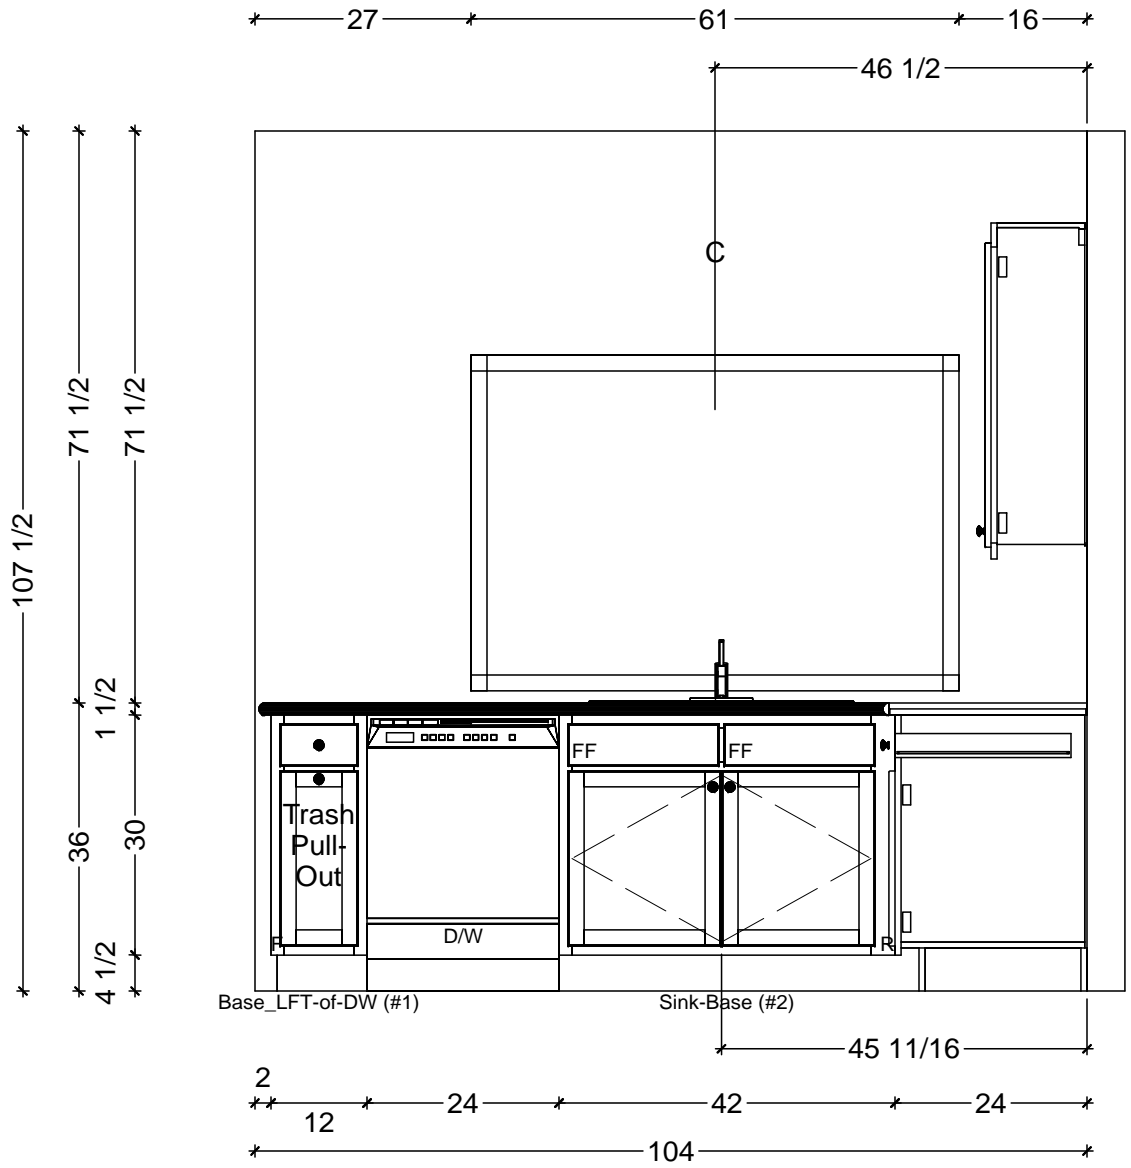

1 KITCHEN ELEVATION - SINK WALL
 SCALE: 1/2" = 1' 0"

Classic Bath Designs, Inc.
 11544 Sheldon St., Sun Valley, CA 91352
 818.767.1144 fax: 818.767.1278


Cust: Atlantis Construction for Fallen-Leaf		PO# SngFam Dwelling	Scale: As Noted	KITCHEN	K.1
Approved _____	Job: FF_MelWh/Pg:perSample_IntEB:MelWh	Size: A	Dr By: Brian	02/01/2013	

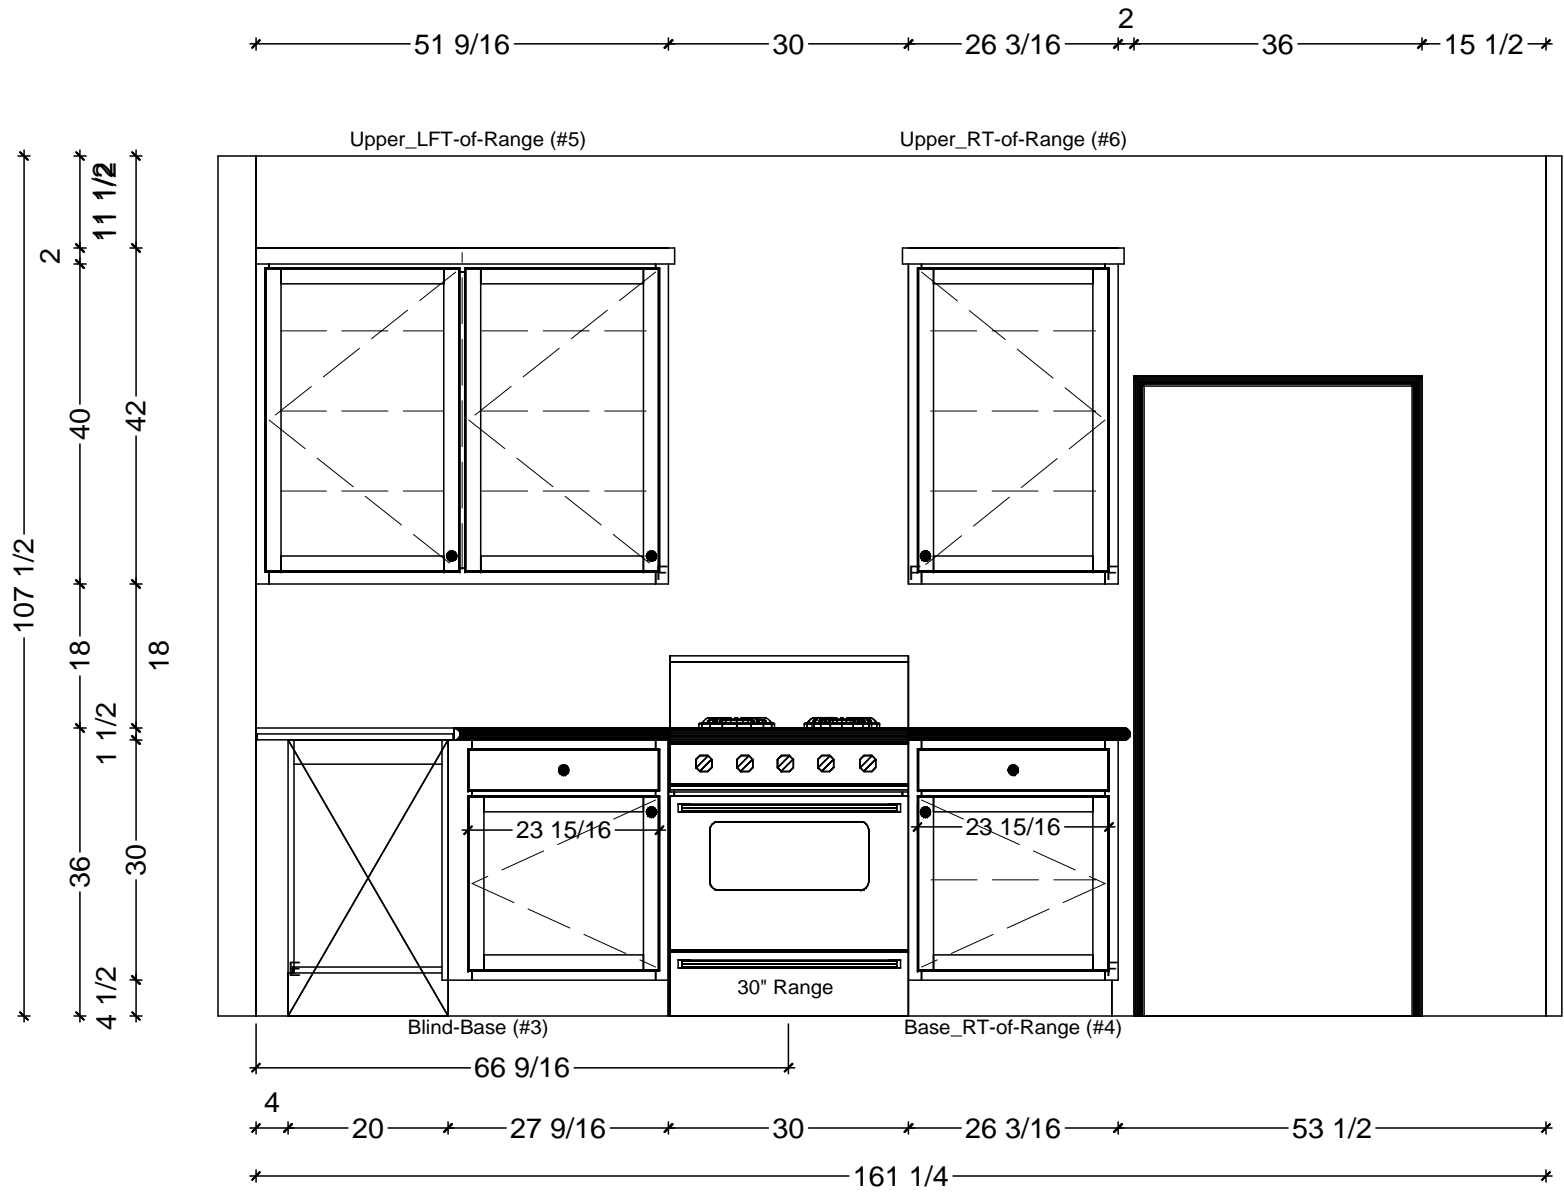

1 KITCHEN ELEVATION - RANGE WALL
 SCALE: 1/2" = 1' 0"

Classic Bath Designs, Inc.
 11544 Sheldon St., Sun Valley, CA 91352
 818.767.1144 fax: 818.767.1278

Cust: Atlantis Construction for Fallen-Leaf		PO# SngFam Dwelling	Scale: As Noted	KITCHEN	K.2
Approved _____	Job: FF_MelWh/Pg:perSample_IntEB:MelWh	Size: A	Dr By: Brian	02/01/2013	

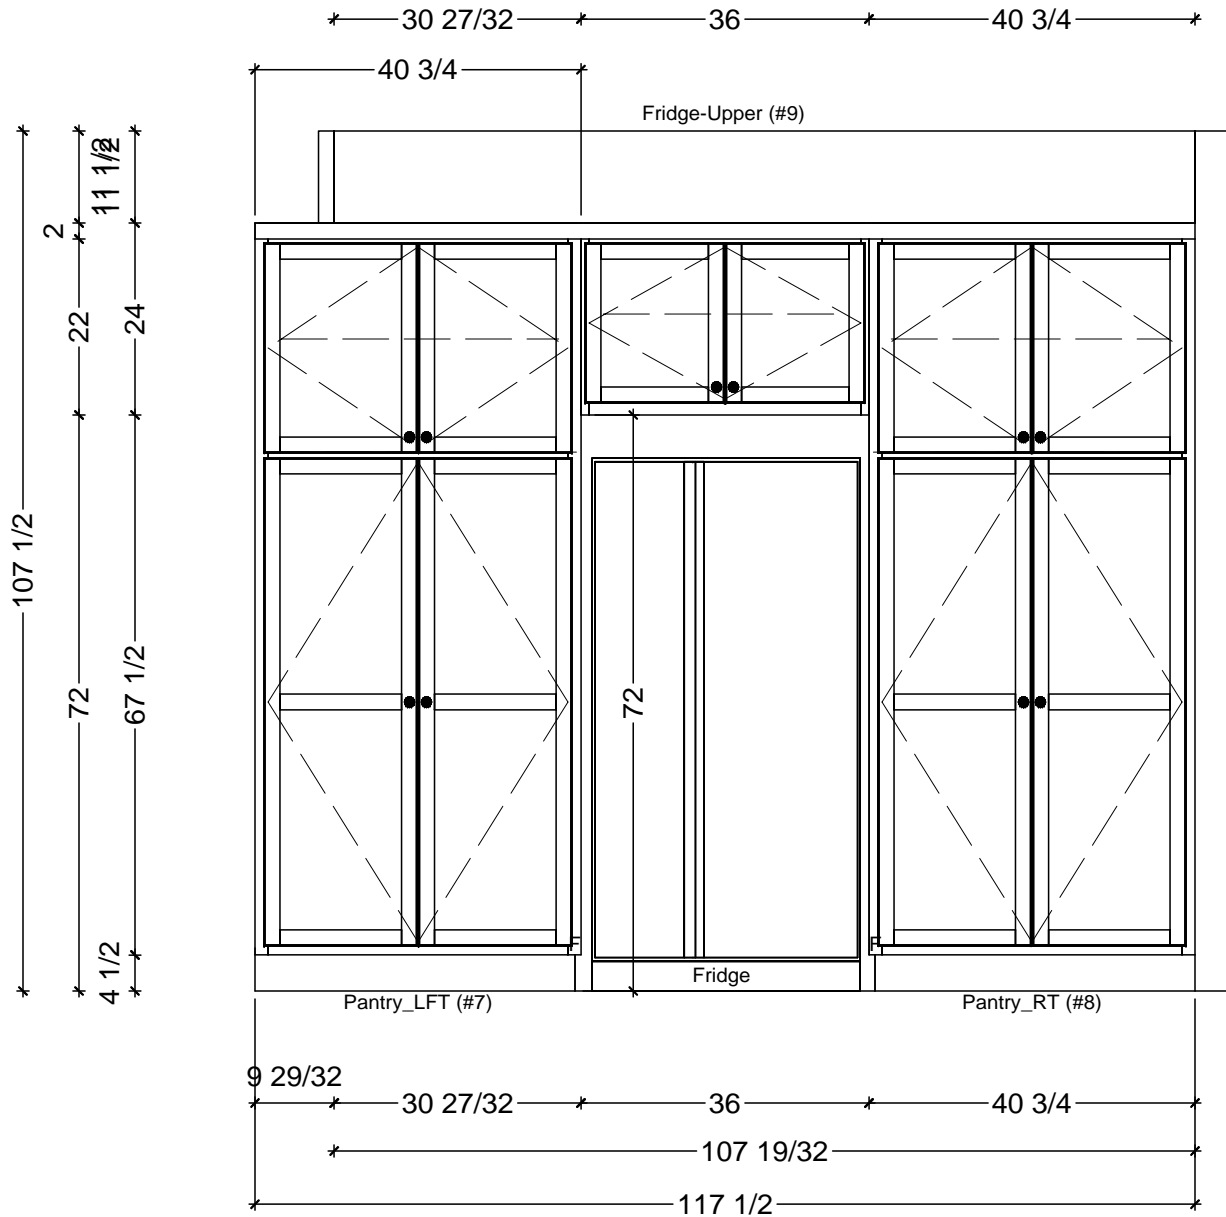


1 KITCHEN ELEVATION - FRIDGE WALL
 SCALE: 1/2" = 1' 0"

Classic Bath Designs, Inc.
 11544 Sheldon St., Sun Valley, CA 91352
 818.767.1144 fax: 818.767.1278



Cust: Atlantis Construction for Fallen-Leaf		PO# SngFam Dwelling	Scale: As Noted	KITCHEN	K.3
Approved _____	Job: FF_MelWh/Pg:perSample_IntEB:MelWh	Size: A	Dr By: Brian	02/01/2013	


-----107 1/2-----
 -----71 1/2-----
 -----1 1/2-----
 -----36-----
 -----30-----
 -----4 1/2-----

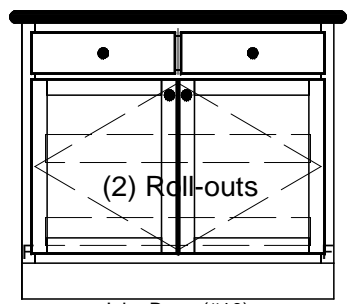

Isle_Base (#10)

-----39-----
 -----39-----

1 KITCHEN ELEVATION - ISLE
 SCALE: 1/2" = 1' 0"

 

Isle_Base_Backside (#10)

-----36-----
 -----39-----

2 KITCHEN ELEVATION - ISLE
 SCALE: 1/2" = 1' 0"

Classic Bath Designs, Inc.
 11544 Sheldon St., Sun Valley, CA 91352
 818.767.1144 fax: 818.767.1278




Cust: Atlantis Construction for Fallen-Leaf	PO# SngFam Dwelling	Scale: As Noted	KITCHEN	K.4
Approved _____	Job: FF_MelWh/Pg:perSample_IntEB:MelWh	Size: A	Dr By: Brian 02/01/2013	



Classic Bath Designs, Inc.
 11544 Sheldon St., Sun Valley, CA 91352
 818.767.1144 fax: 818.767.1278




Cust: Atlantis Construction for Fallen-Leaf	PO# SngFam Dwelling	Scale: As Noted	KITCHEN	Persp
Approved _____	Job: FF_MelWh/Pg:perSample_IntEB:MelWh	Size: A	Dr By: Brian	

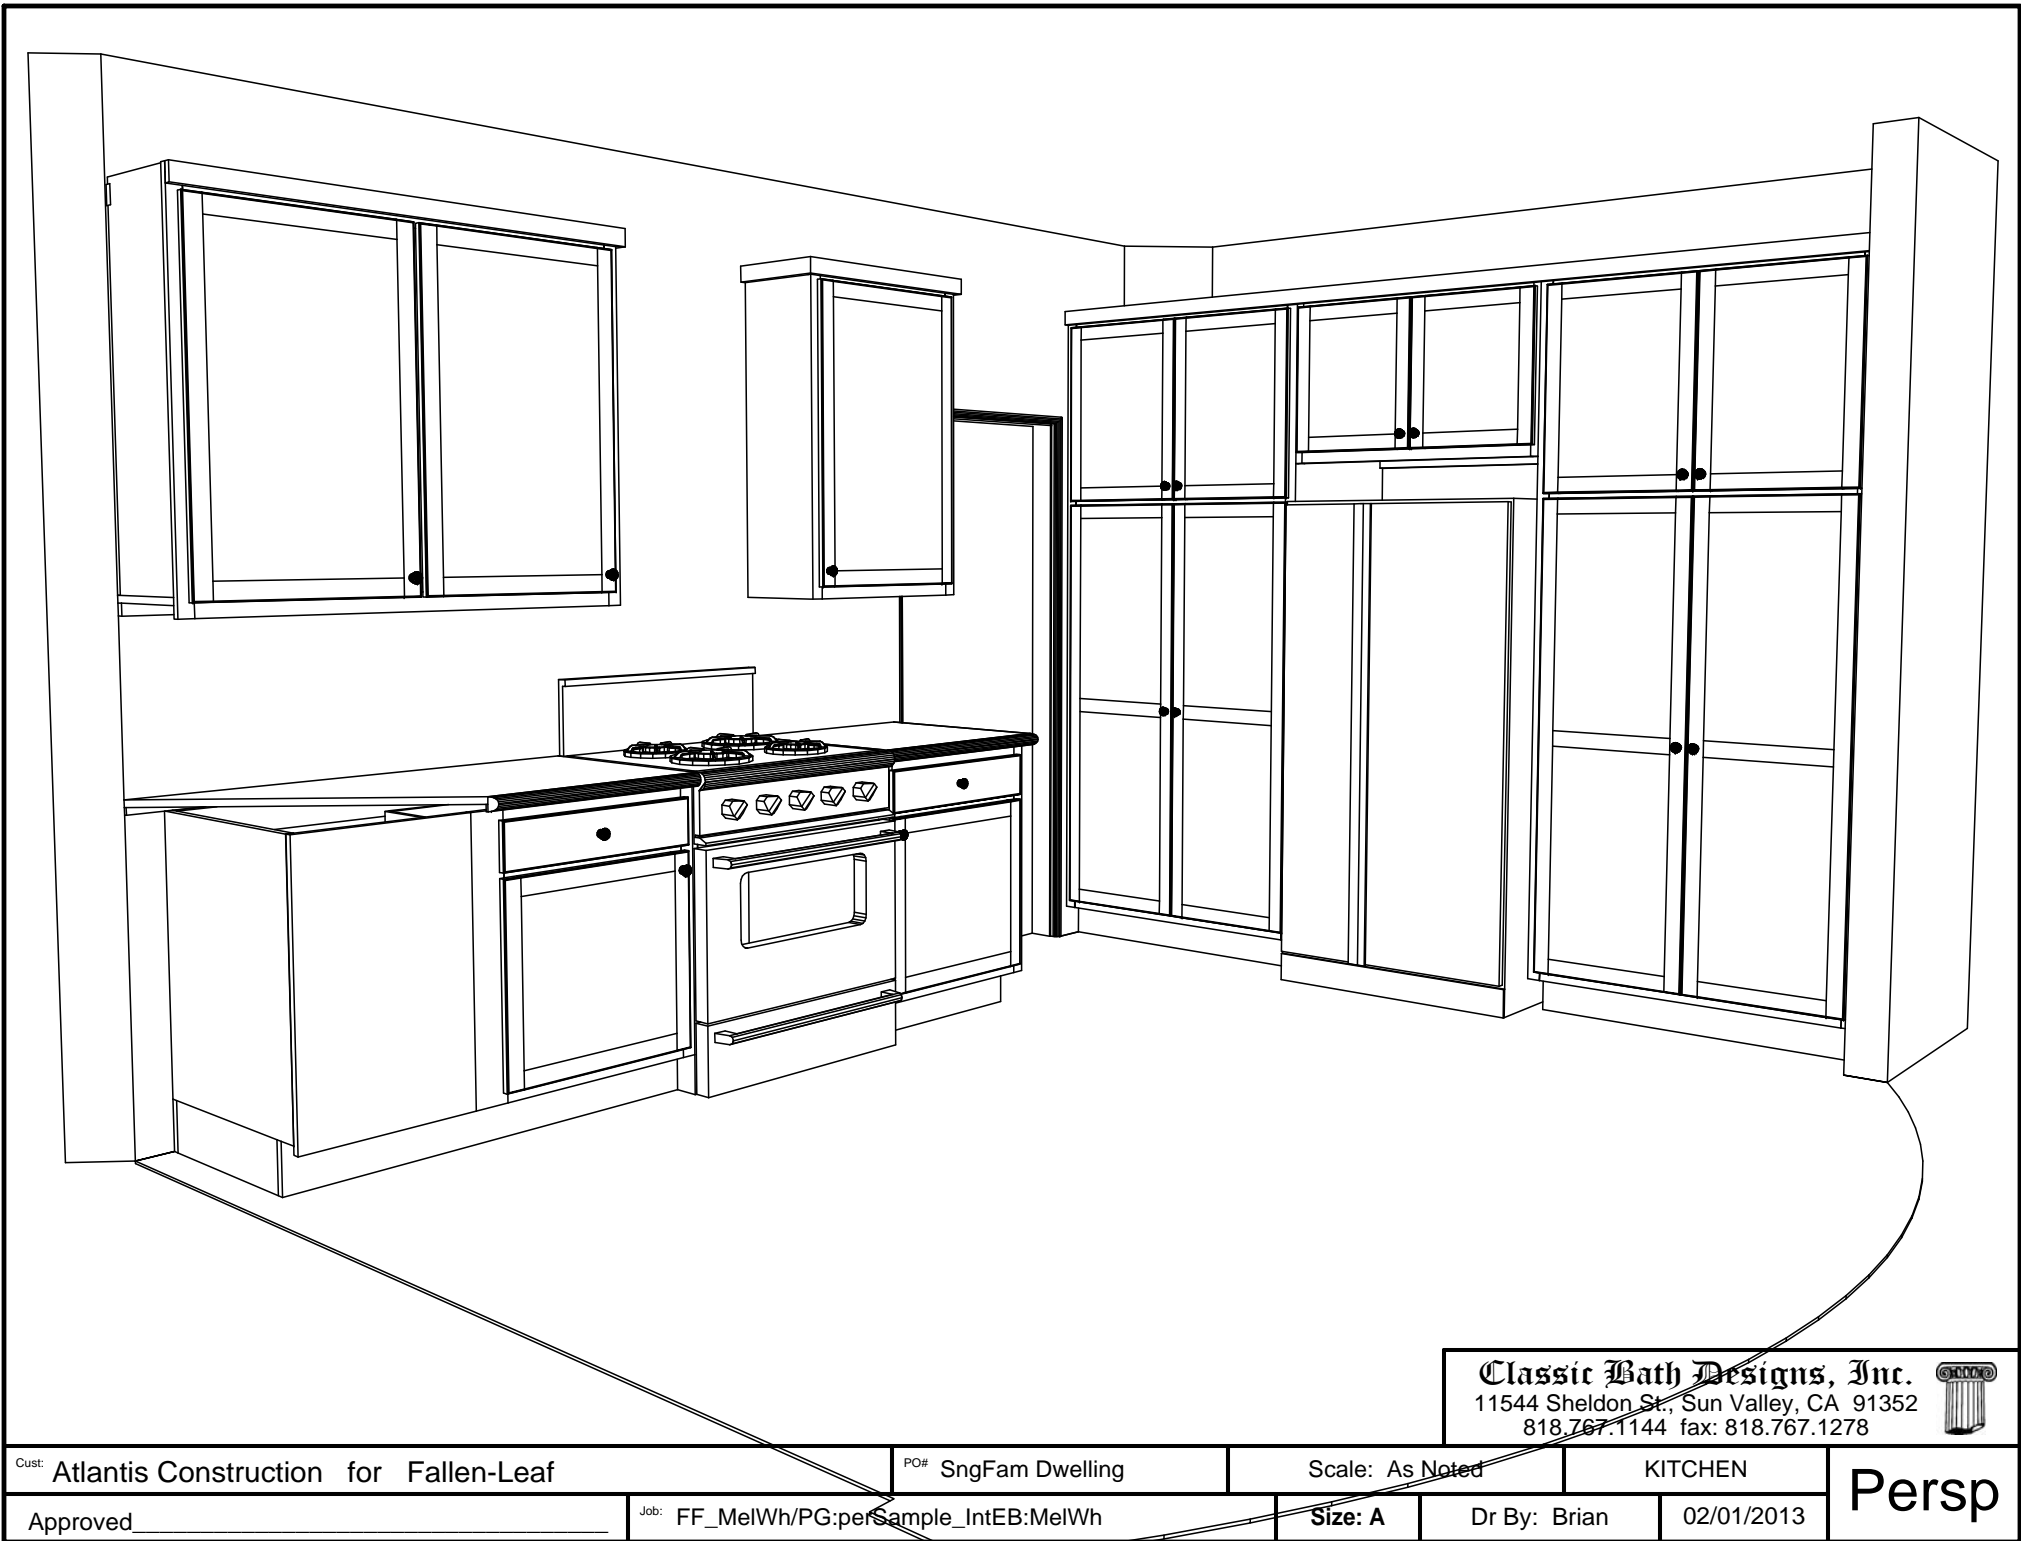

Classic Bath Designs, Inc.
 11544 Sheldon St., Sun Valley, CA 91352
 818.767.1144 fax: 818.767.1278



Cust: Atlantis Construction for Fallen-Leaf	PO# SngFam Dwelling	Scale: As Noted	KITCHEN	Persp
Approved _____	Job: FF_MelWh/PG:persSample_IntEB:MelWh	Size: A	Dr By: Brian	

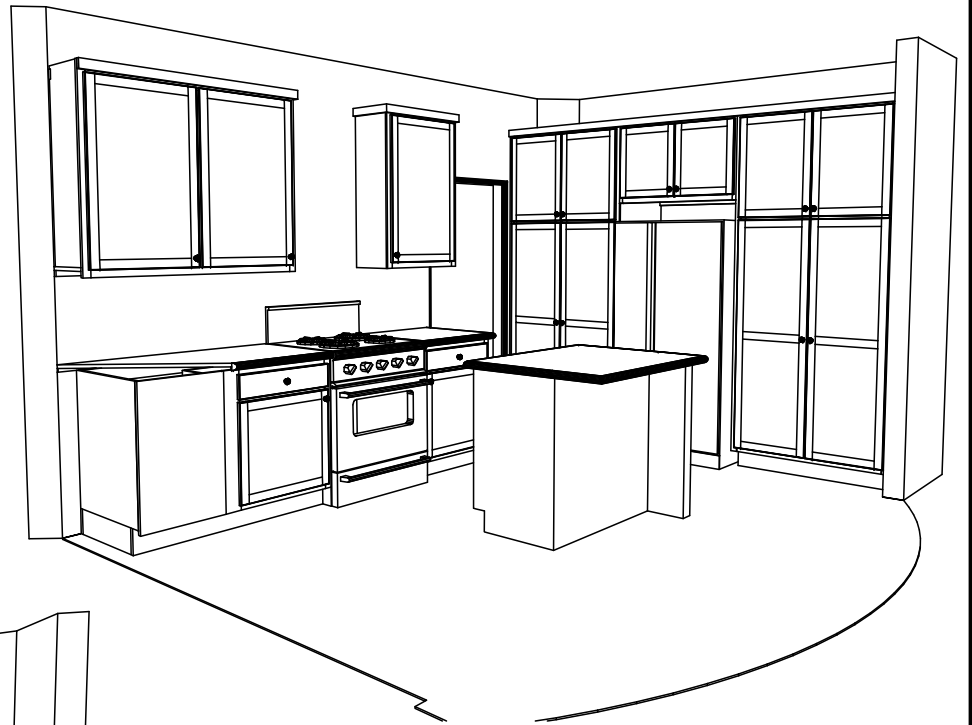

Classic Bath Designs, Inc.
 11544 Sheldon St., Sun Valley, CA 91352
 818.767.1144 fax: 818.767.1278



Cust: Atlantis Construction for Fallen-Leaf

PO# SngFam Dwelling

Scale: As Noted

KITCHEN

Approved _____

Job: FF_MelWh/Pg:perSample_IntEB:MelWh

Size: A

Dr By: Brian

02/01/2013

Persp