

**KITCHEN CABINETRY FLOOR PLAN**  
 SCALE: 1/2" = 1' 0"

**Classic Bath Designs, Inc.**  
 11544 Sheldon St., Sun Valley, CA 91352  
 818.767.1144 fax: 818.767.1278




Cust: Atlantis Construction for Fallen-Leaf	PO# SngFam Dwelling	Scale: As Noted	KITCHEN	<b>K.0</b>
Approved _____	Job: FF_MelWh/Pg:perSample_IntEB:MelWh	Size: A	Dr By: Brian	

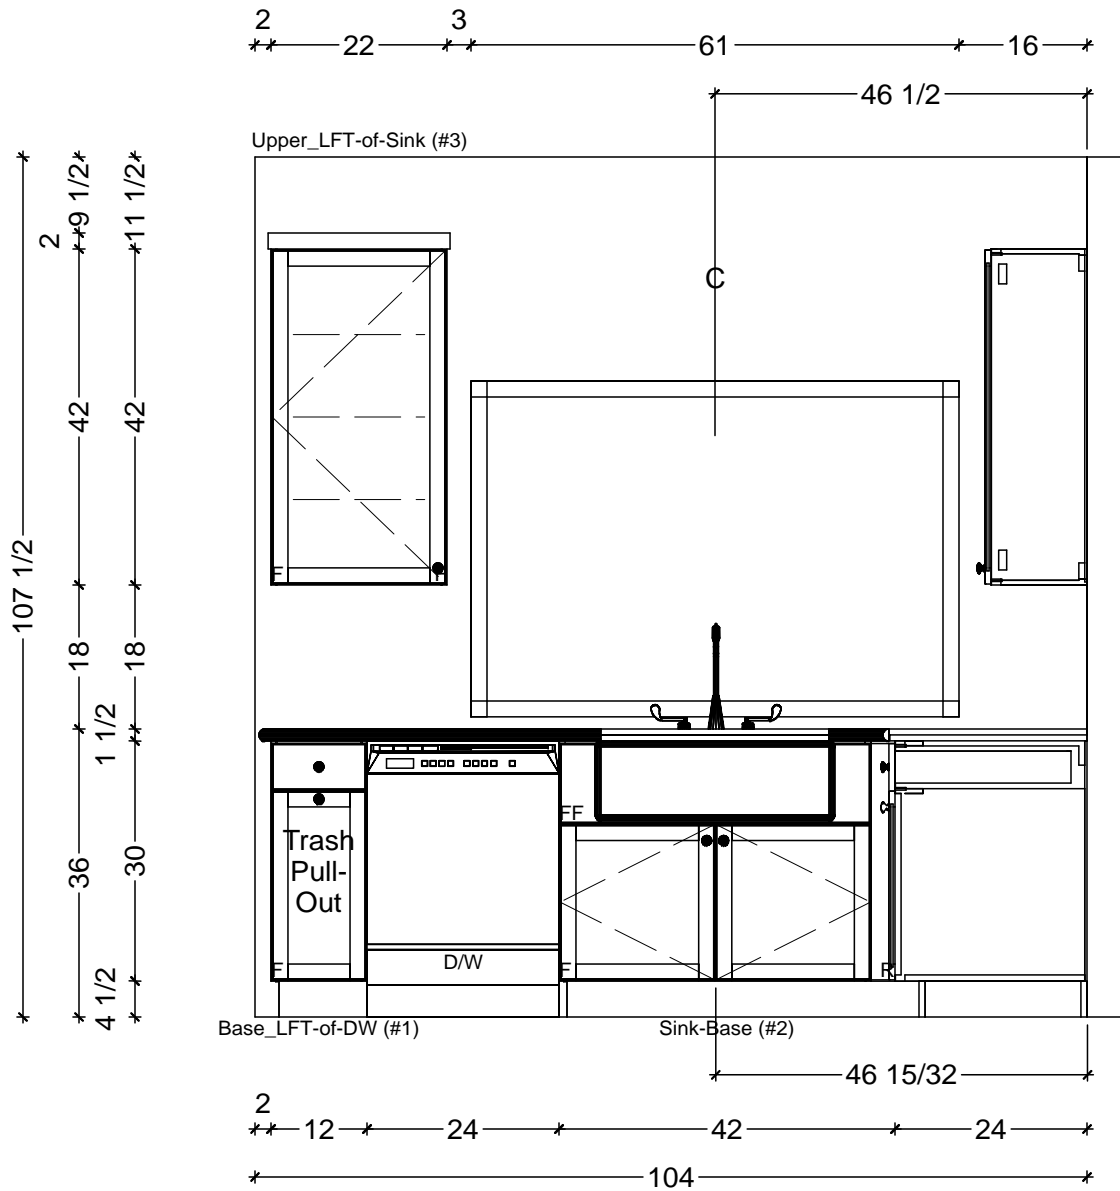

**1** KITCHEN ELEVATION - SINK WALL  
 SCALE: 1/2" = 1' 0"

**Classic Bath Designs, Inc.**  
 11544 Sheldon St., Sun Valley, CA 91352  
 818.767.1144 fax: 818.767.1278


Cust: Atlantis Construction for Fallen-Leaf	PO# SngFam Dwelling	Scale: As Noted	KITCHEN	<b>K.1</b>
Approved _____	Job: FF_MelWh/Pg:perSample_IntEB:MelWh	Size: A	Dr By: Brian 02/08/2013	

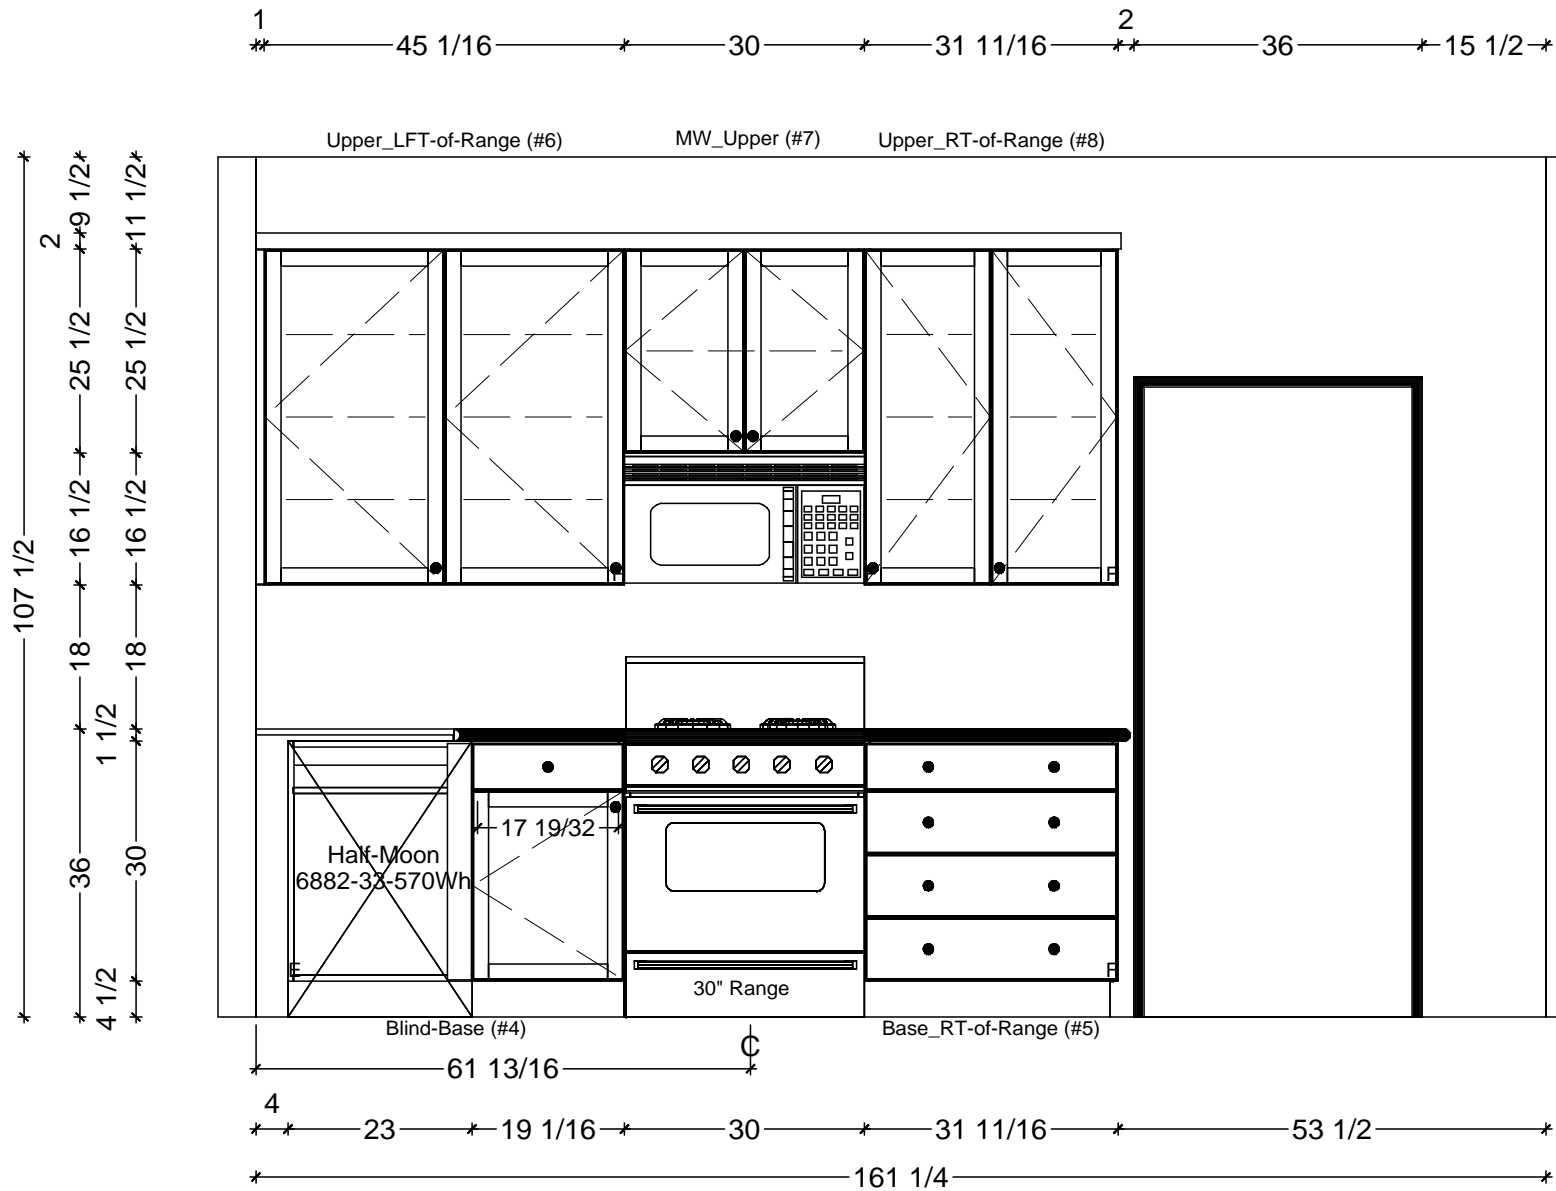

1 KITCHEN ELEVATION - RANGE WALL  
SCALE: 1/2" = 1' 0"

**Classic Bath Designs, Inc.**  
11544 Sheldon St., Sun Valley, CA 91352  
818.767.1144 fax: 818.767.1278

Cust: Atlantis Construction for Fallen-Leaf		PO# SngFam Dwelling	Scale: As Noted	KITCHEN	K.2
Approved _____	Job: FF_MelWh/Pg:perSample_IntEB:MelWh	Size: A	Dr By: Brian	02/08/2013	

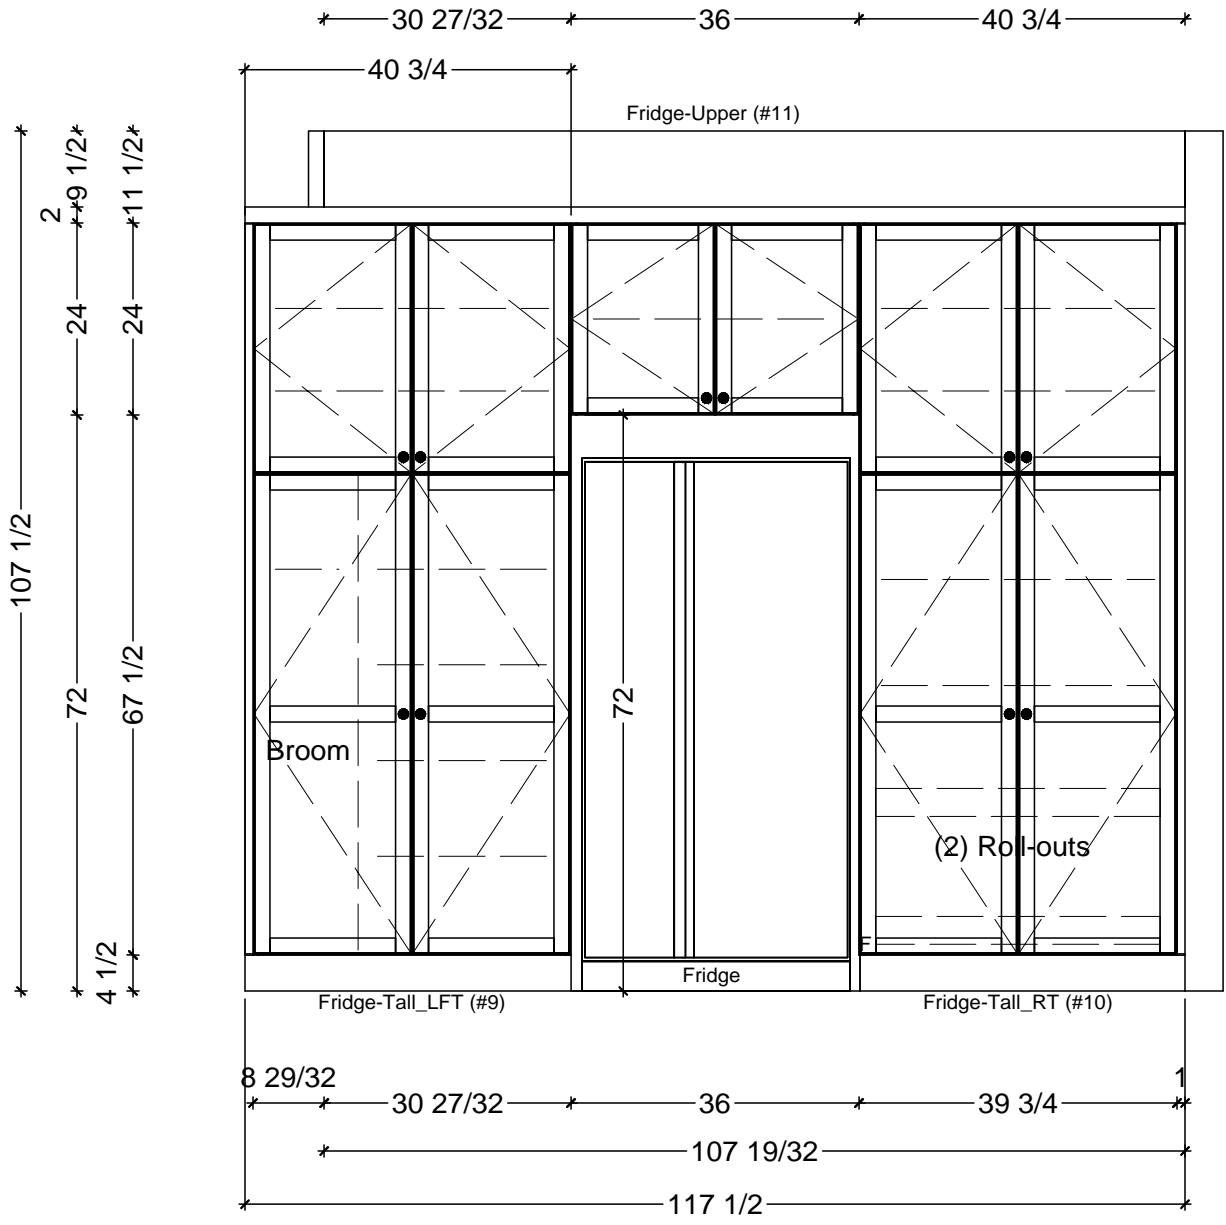


**1** KITCHEN ELEVATION - FRIDGE WALL  
 SCALE: 1/2" = 1' 0"

**Classic Bath Designs, Inc.**  
 11544 Sheldon St., Sun Valley, CA 91352  
 818.767.1144 fax: 818.767.1278

Cust: Atlantis Construction for Fallen-Leaf	PO# SngFam Dwelling	Scale: As Noted	KITCHEN	<b>K.3</b>
Approved _____	Job: FF_MelWh/Pg:perSample_IntEB:MelWh	Size: A	Dr By: Brian      02/08/2013	


\*-----107 1/2-----\*  
 \*-----71 1/2-----\*  
 \*-----71 1/2-----\*  
 \*-----1 1/2-----\*  
 \*-----36-----\*  
 \*-----30-----\*  
 \*-----4 1/2-----\*

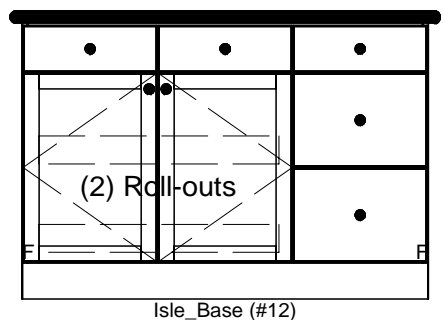

\*-----50 3/4-----\*  
 \*-----50 3/4-----\*

**1** KITCHEN ELEVATION - ISLE  
 SCALE: 1/2" = 1' 0"

\*-----1 1/2-----\*  
 \*-----36-----\*  
 \*-----34 1/2-----\*

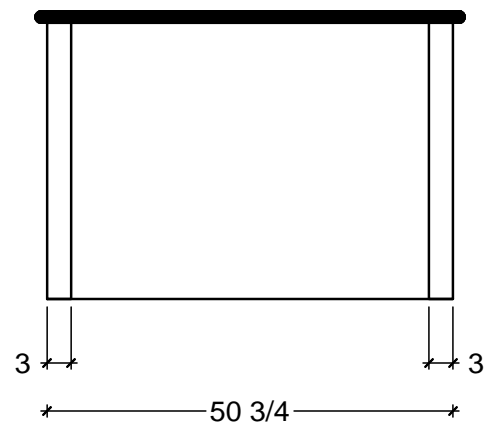

**2** KITCHEN ELEVATION - ISLE  
 SCALE: 1/2" = 1' 0"

**Classic Bath Designs, Inc.**  
 11544 Sheldon St., Sun Valley, CA 91352  
 818.767.1144 fax: 818.767.1278



Cust: Atlantis Construction for Fallen-Leaf	PO# SngFam Dwelling	Scale: As Noted	KITCHEN	<b>K.4</b>
Approved _____	Job: FF_MelWh/Pg:perSample_IntEB:MelWh	Size: A	Dr By: Brian 02/08/2013	