


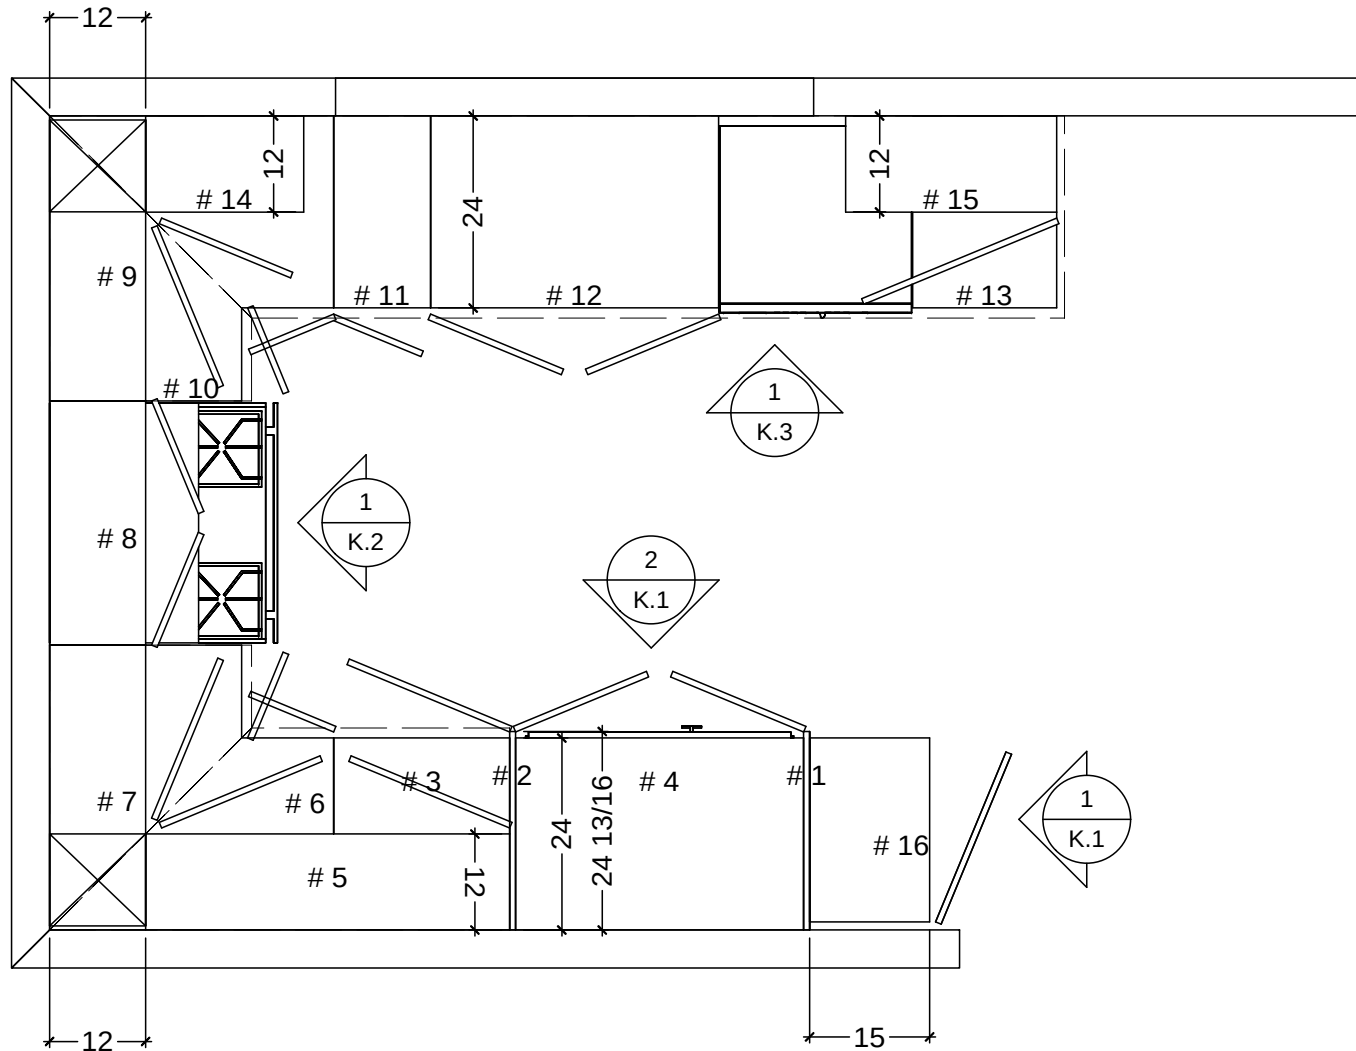


SCALE: 1/2" = 1' 0"



K.O

04/22/2013


* 96 *
 * 3 *
 * 87 *
 * 6 *
 * 4 1/2 *
 * 82 1/2 *
 * 9 *

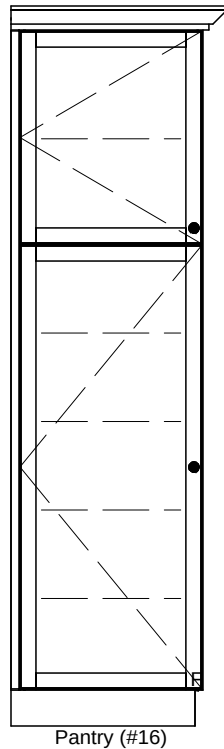

1 13/16
 * 23 *
 * 24 13/16 *

* 96 *
 * 3 *
 * 15 *
 * 6 *
 * 18 *
 * 15 *
 * 18 *
 * 18 *
 * 1 1/2 *
 * 36 *
 * 4 1/2 *
 * 30 *

* 19 1/2 * 36 3/4 45 1/2 * 12 *

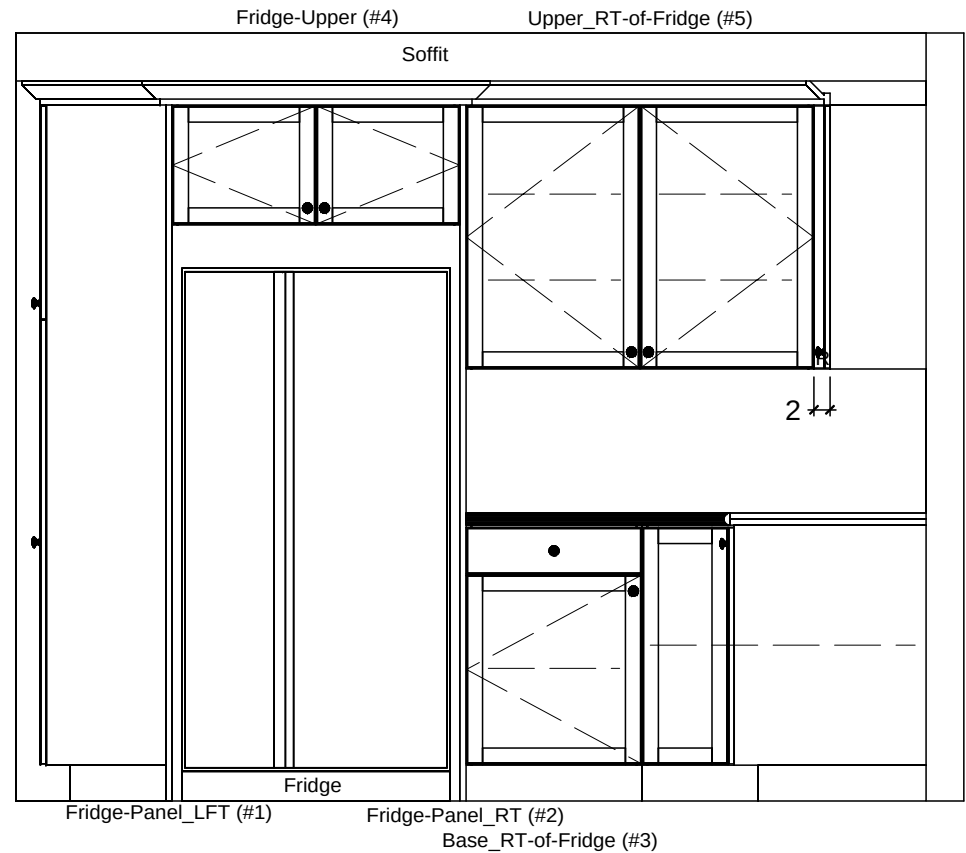

* 18 3/4 * 36 3/4 22 * 35 1/2 *
 * 113 3/4 *

1 KITCHEN ELEVATION - WEST
 SCALE: 1/2" = 1' 0"

2 KITCHEN ELEVATION - SOUTH
 SCALE: 1/2" = 1' 0"

Classic Bath Designs, Inc.
 11544 Sheldon St., Sun Valley, CA 91352
 818.767.1144 fax: 818.767.1278



Cust: Atlantis for Havanas

PO# SnglFamDwelling

Scale: As Noted

KITCHEN

Approved _____


Job: FL_WhMel/PG:perSample_IntEB:WhMel

Size: A

Dr By: Brian

04/22/2013

K.1

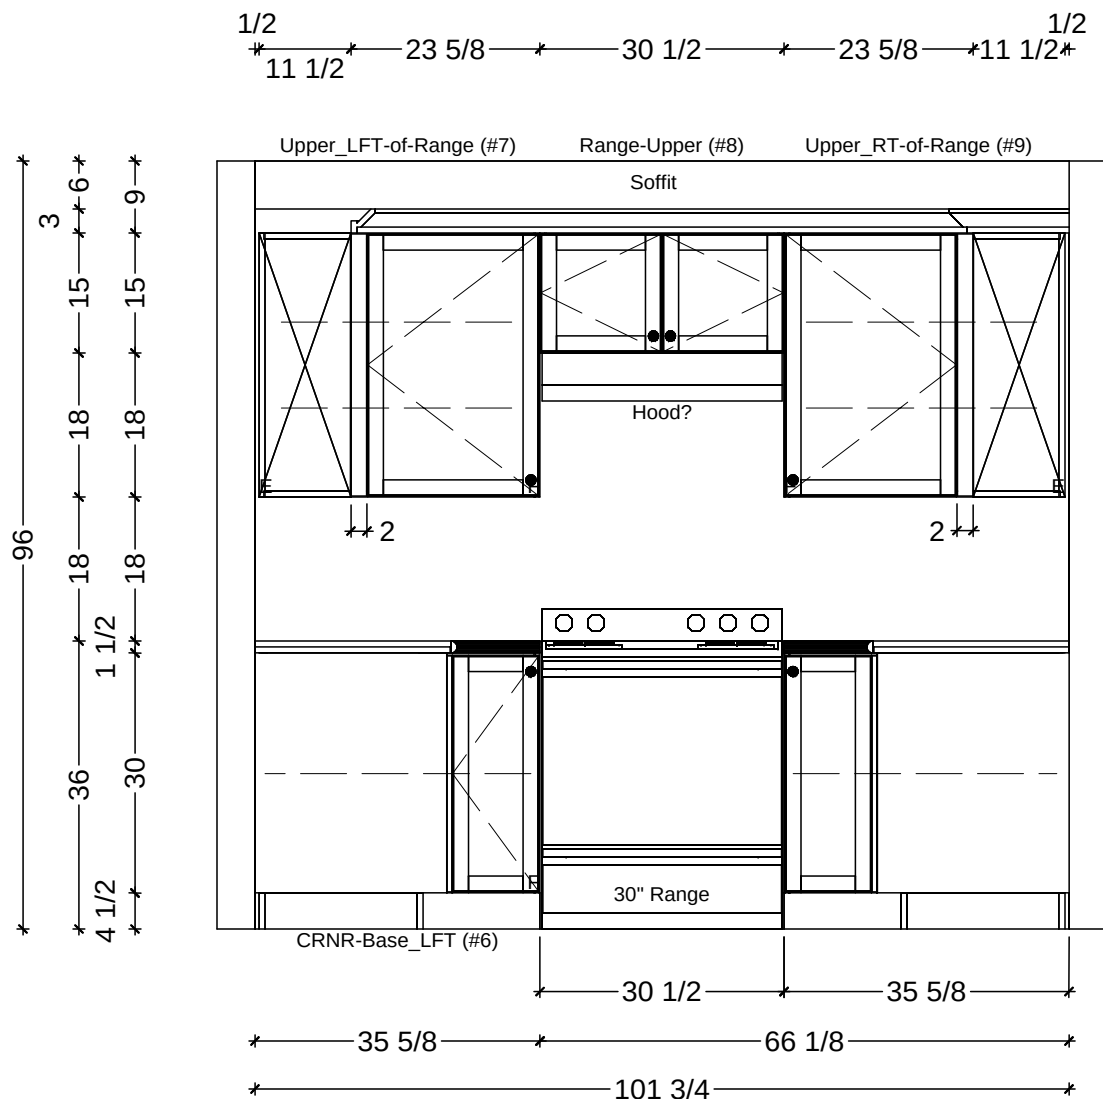

1

KITCHEN ELEVATION - WEST

SCALE: 1/2" = 1' 0"

Classic Bath Designs, Inc.

11544 Sheldon St., Sun Valley, CA 91352
818.767.1144 fax: 818.767.1278



Cust: Atlantis for Havanas

PO# SnglFamDwelling

Scale: As Noted

KITCHEN

Approved _____


Job: FL_WhMel/Pg:perSample_IntEB:WhMel

Size: A

Dr By: Brian

04/22/2013

K.2

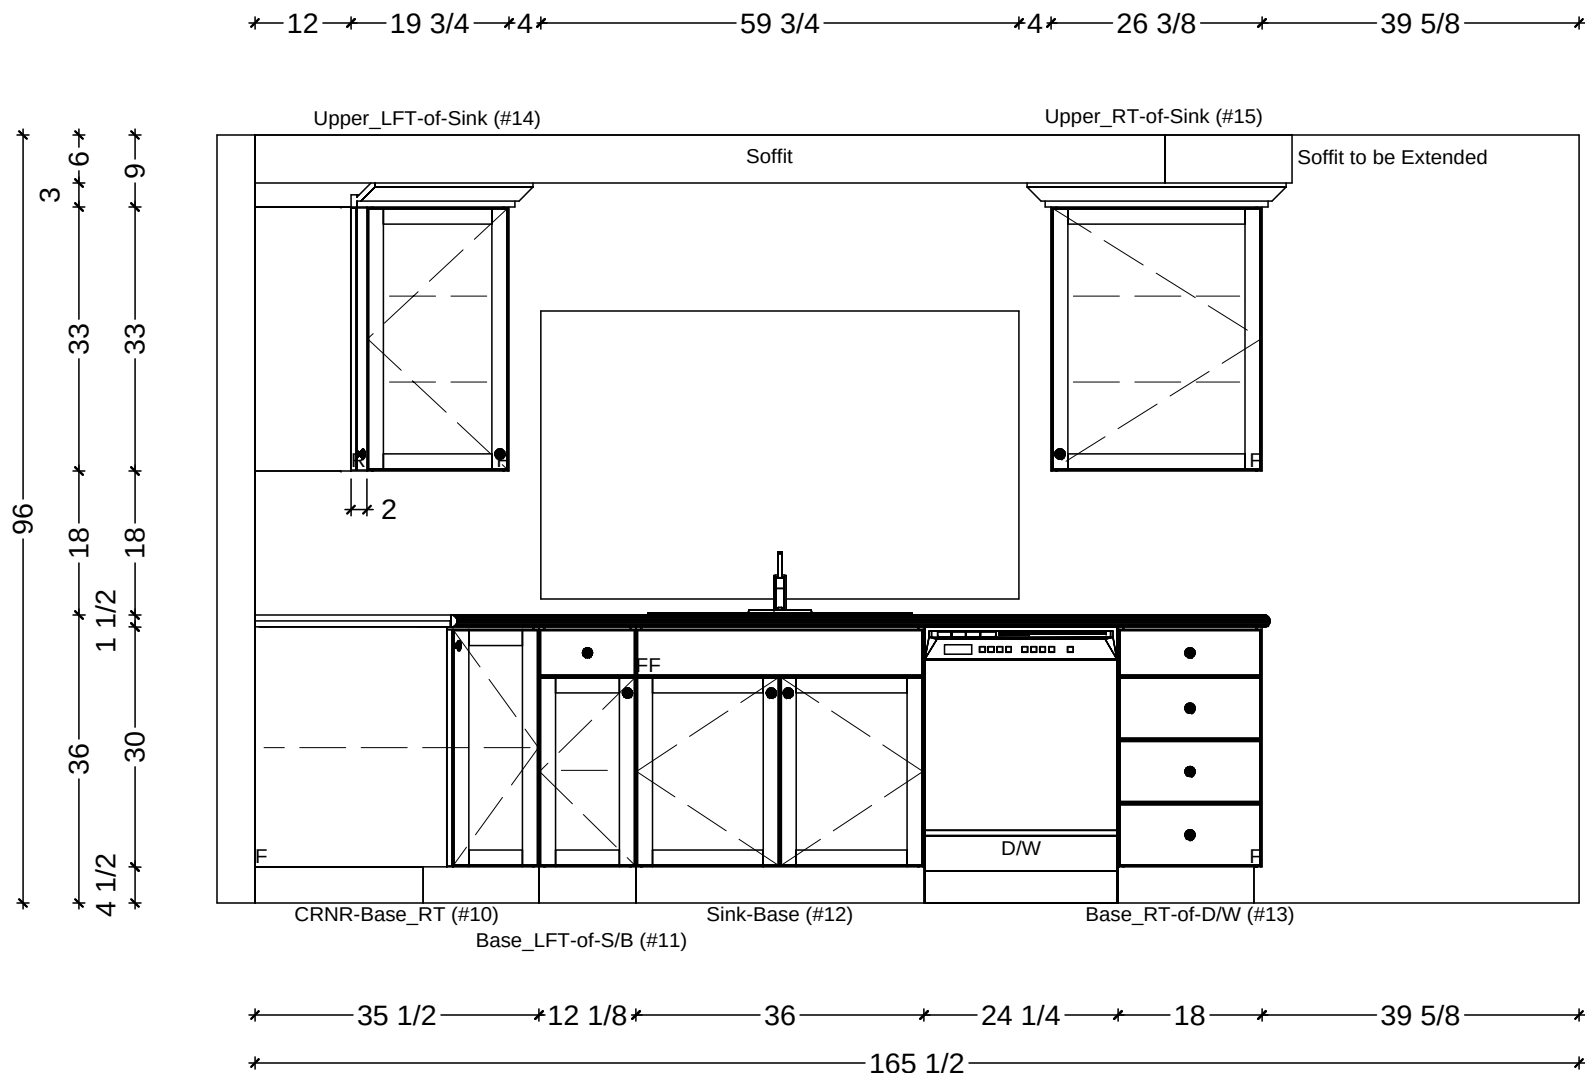

1 KITCHEN ELEVATION - NORTH
SCALE: 1/2" = 1' 0"

Classic Bath Designs, Inc.
11544 Sheldon St., Sun Valley, CA 91352
818.767.1144 fax: 818.767.1278



Cust: Atlantis for Havanas

PO# SnglFamDwelling

Scale: As Noted

KITCHEN

Approved _____

Job: FL_WhMel/PG:perSample_IntEB:WhMel

Size: A

Dr By: Brian

04/22/2013

K.3