

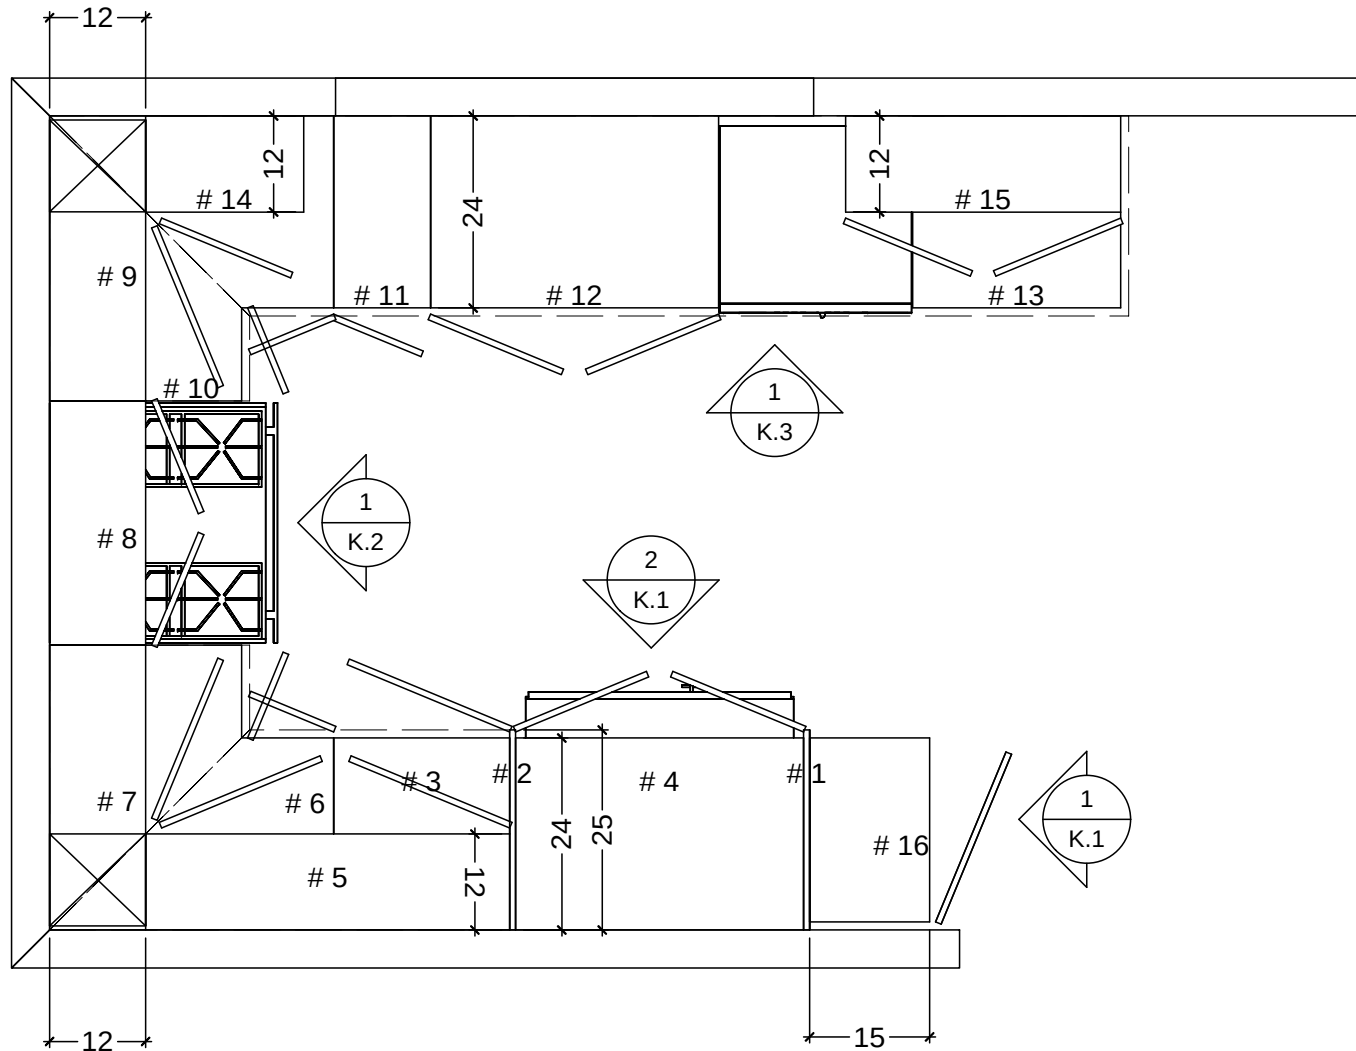


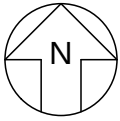

 KITCHEN CABINETRY FLOOR PLAN
SCALE: 1/2" = 1' 0"

Classic Bath Designs, Inc.
11544 Sheldon St., Sun Valley, CA 91352
818.767.1144 fax: 818.767.1278

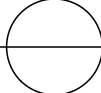

Cust: Atlantis for Havanas

PO# SnglFamDwelling

Scale: As Noted

KITCHEN

Approved _____


Job: FL_WhMel/PG:perSample_IntEB:WhMel

Size: A


Dr By: Brian

04/24/2013


K.0

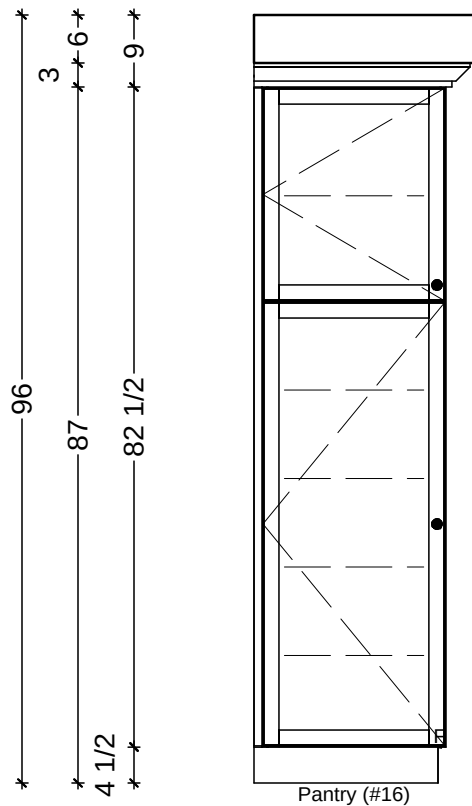

1 1
23
25

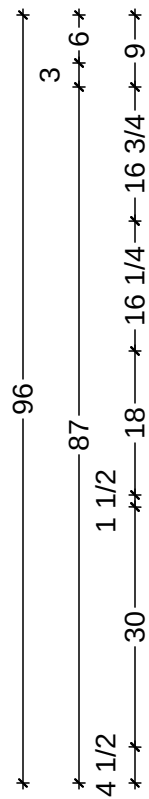

19 1/2 36 3/4 45 1/2 12

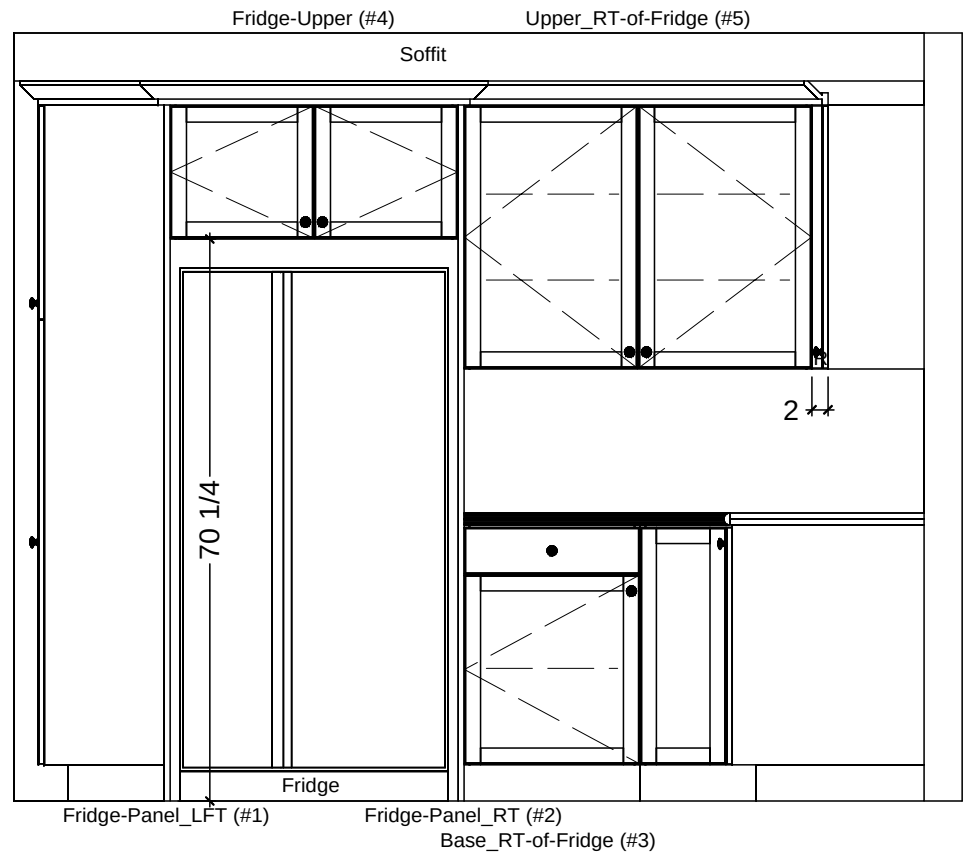

18 3/4 36 3/4 22 35 1/2 113 3/4

1 KITCHEN ELEVATION - WEST
SCALE: 1/2" = 1' 0"

2 KITCHEN ELEVATION - SOUTH
SCALE: 1/2" = 1' 0"

Classic Bath Designs, Inc.
11544 Sheldon St., Sun Valley, CA 91352
818.767.1144 fax: 818.767.1278



Cust: Atlantis for Havanas

PO# SnglFamDwelling

Scale: As Noted

KITCHEN

Approved _____


Job: FL_WhMel/Pg:perSample_IntEB:WhMel

Size: A

Dr By: Brian

04/24/2013

K.1

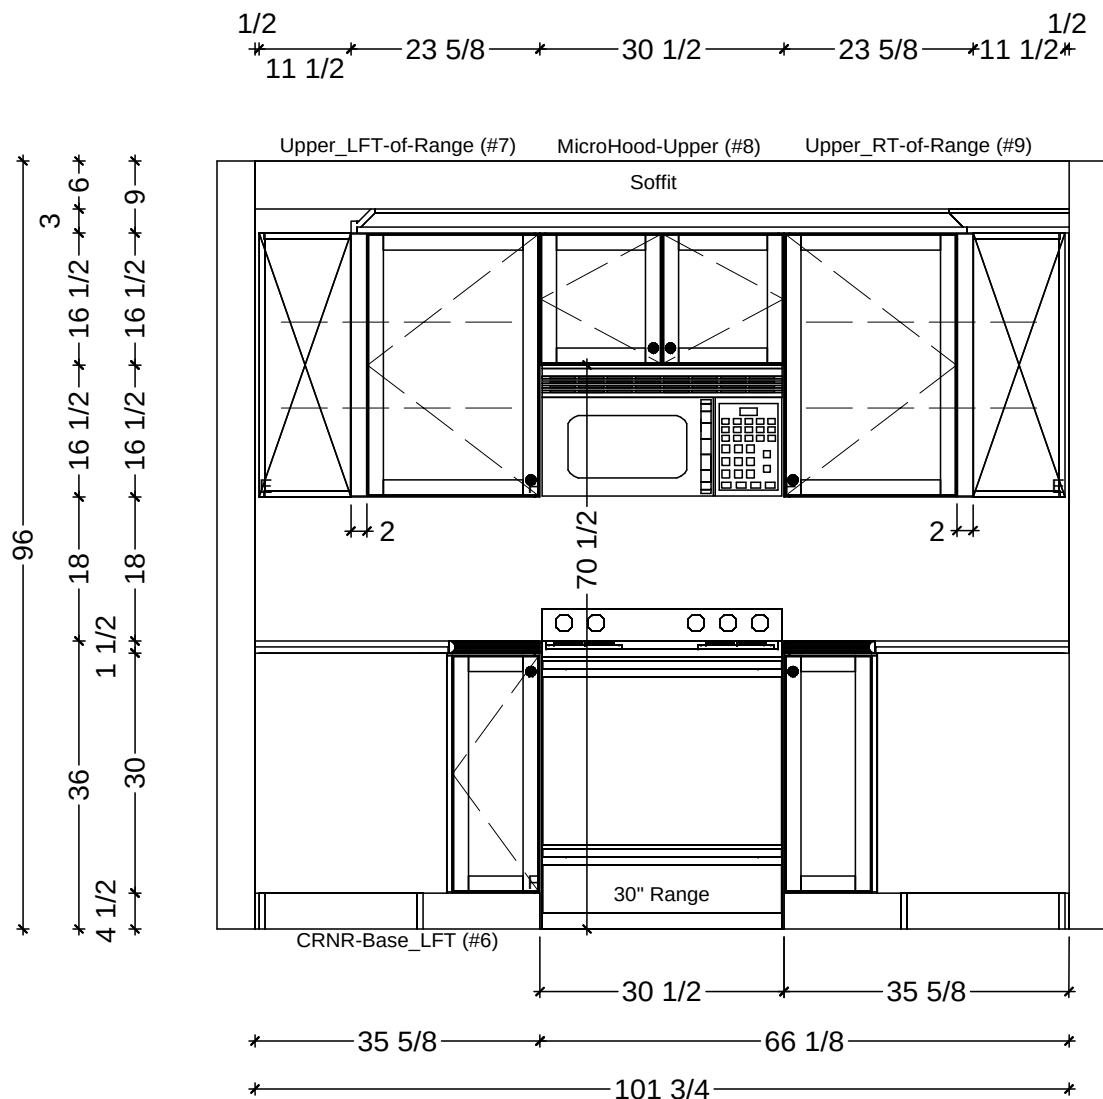

1

KITCHEN ELEVATION - WEST

SCALE: 1/2" = 1' 0"

Classic Bath Designs, Inc.

11544 Sheldon St., Sun Valley, CA 91352
818.767.1144 fax: 818.767.1278



Cust: Atlantis for Havanas

PO# SnglFamDwelling

Scale: As Noted

KITCHEN

Approved _____


Job: FL_WhMel/PG:perSample_IntEB:WhMel

Size: A

Dr By: Brian

04/24/2013

K.2

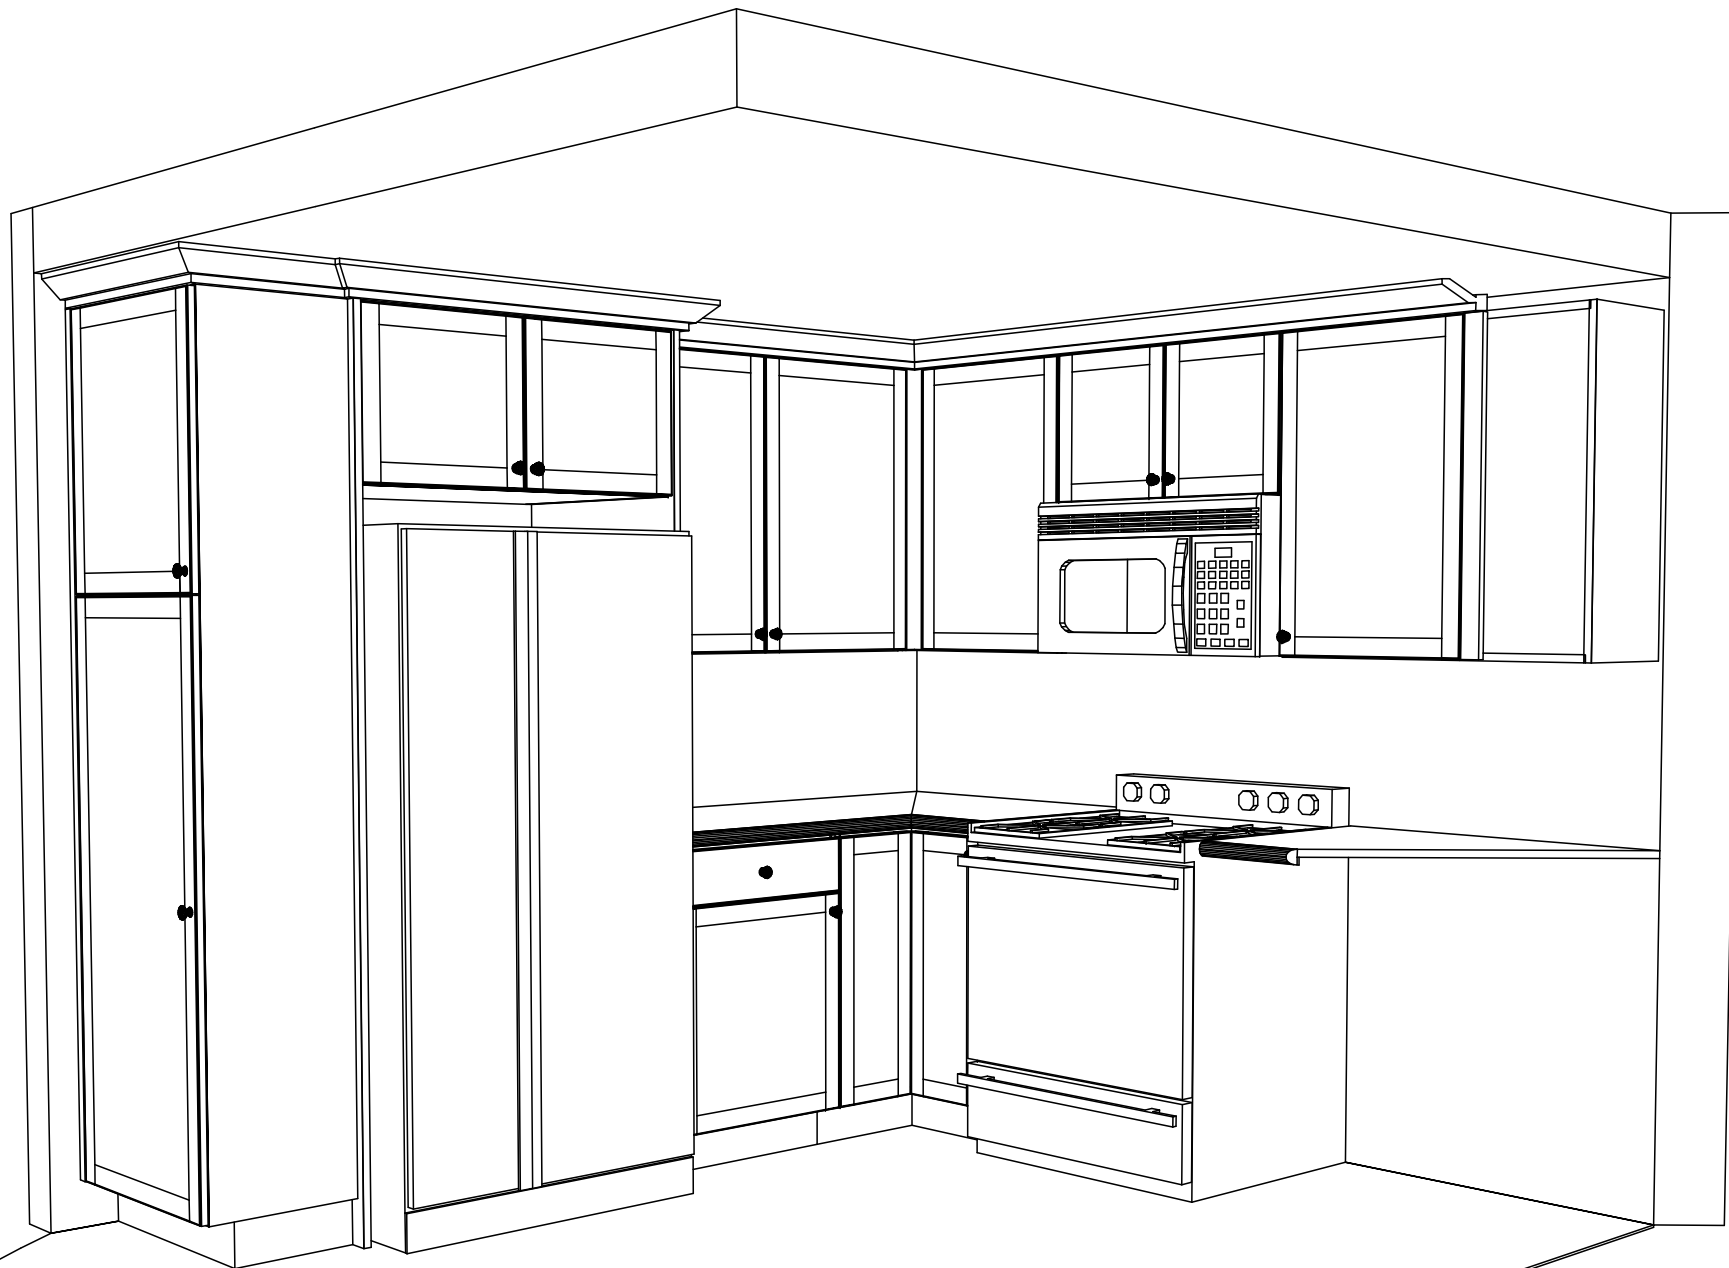

Classic Bath Designs, Inc.

11544 Sheldon St., Sun Valley, CA 91352
818.767.1144 fax: 818.767.1278



Cust: Atlantis for Havanas

PO# SnglFamDwelling

Scale: As Noted

KITCHEN

Approved _____


Job: FL_WhMel/PG:perSample_IntEB:WhMel

Size: A

Dr By: Brian

04/24/2013

Persp

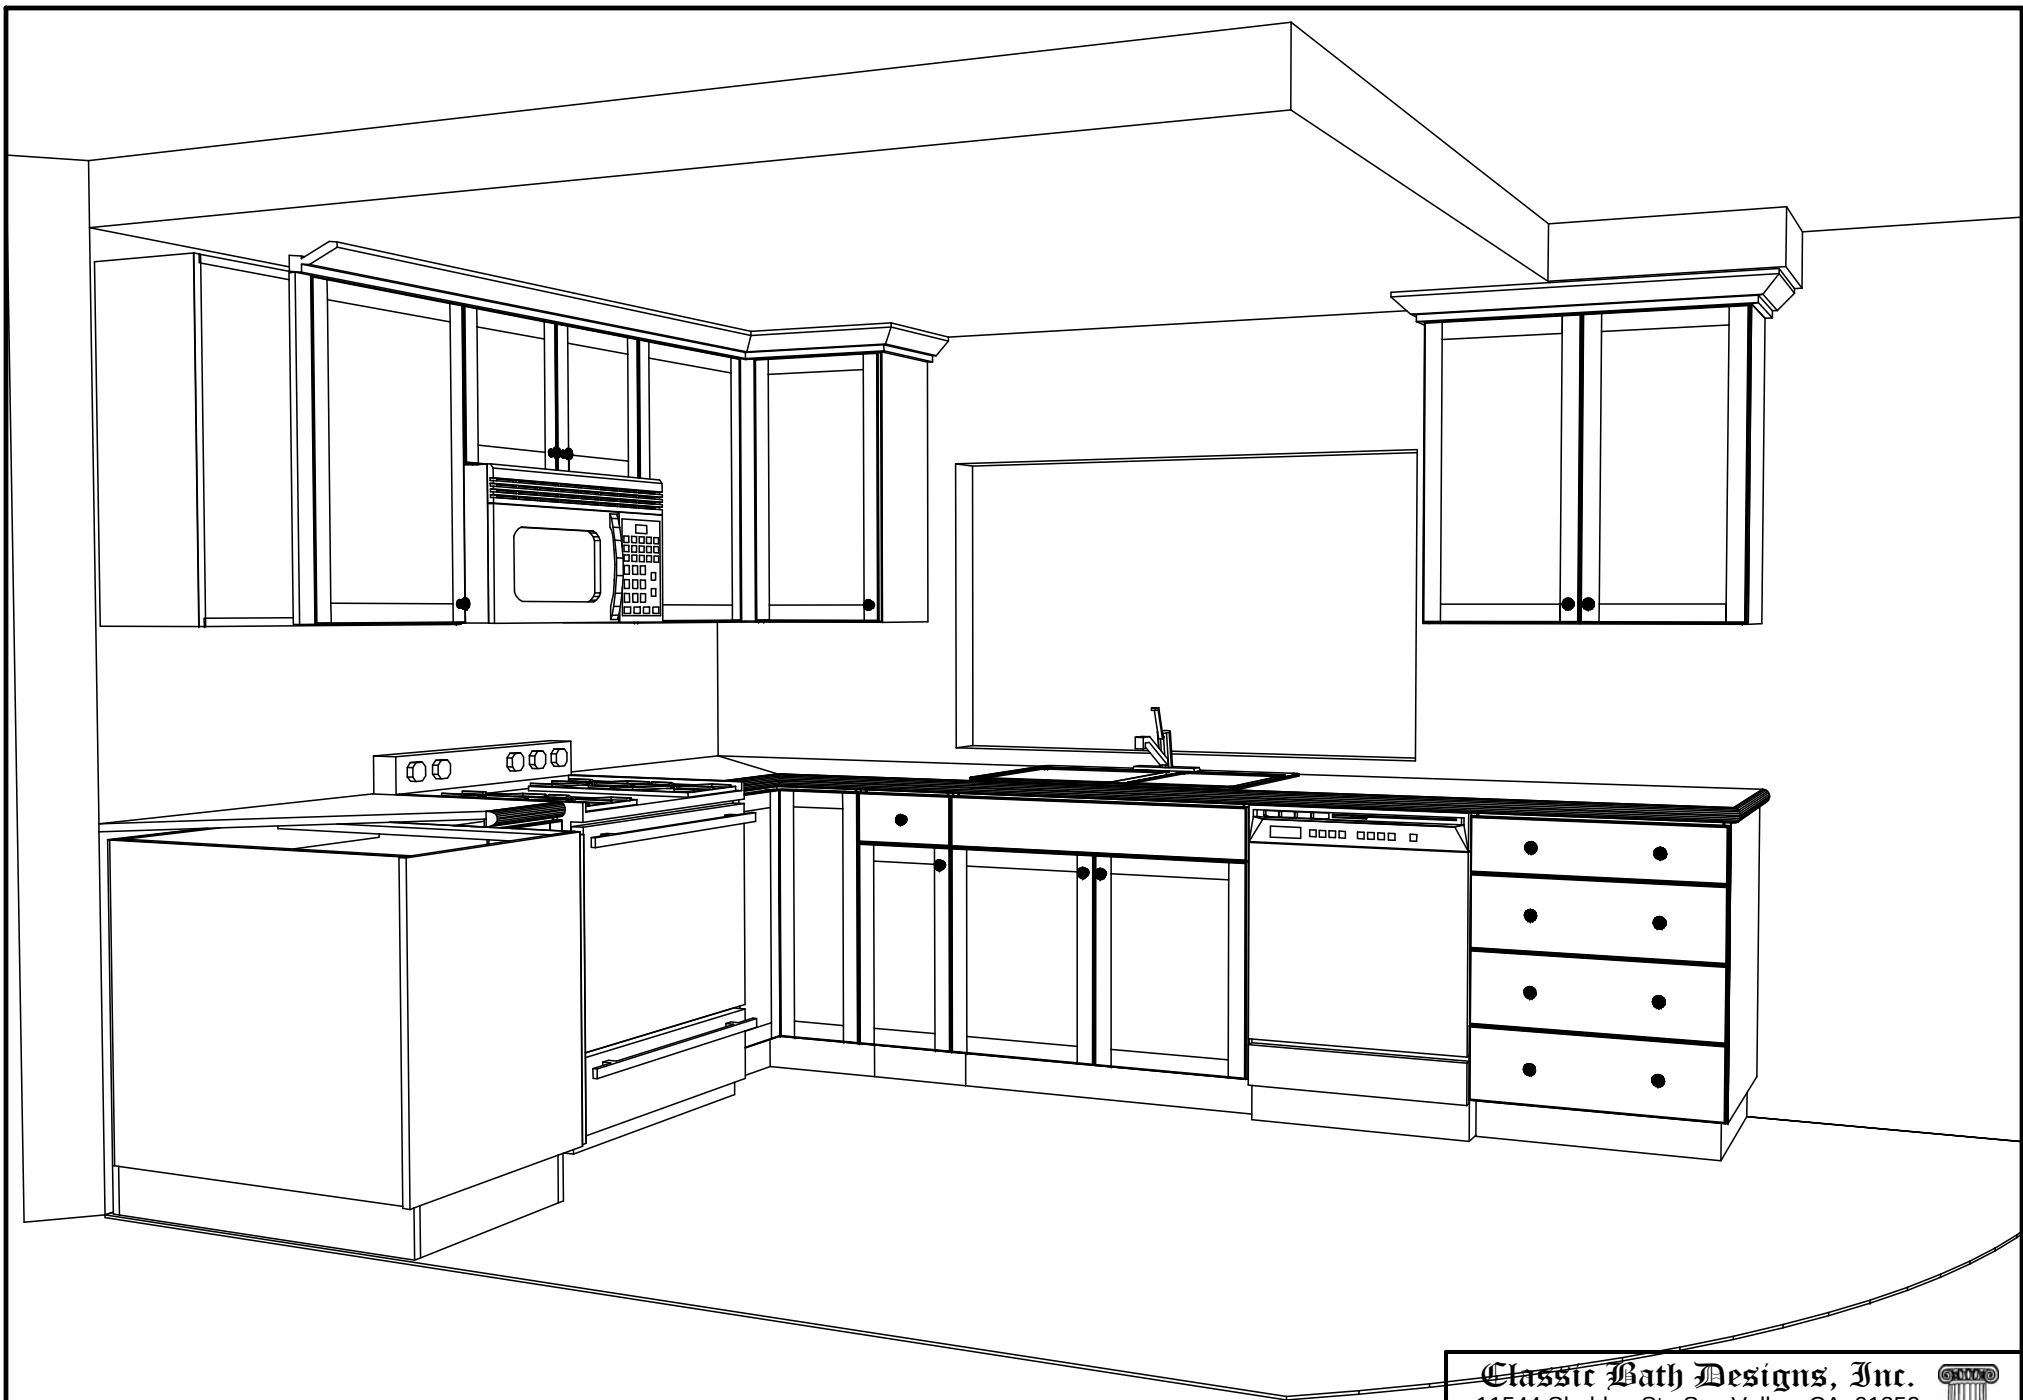

Classic Bath Designs, Inc.

11544 Sheldon St., Sun Valley, CA 91352
818.767.1144 fax: 818.767.1278



Cust: Atlantis for Havanas

PO# SnglFamDwelling

Scale: As Noted

KITCHEN

Approved _____

Job: FL_WhMel/Pg:perSample_IntEB:WhMel

Size: A

Dr By: Brian

04/24/2013

Persp