



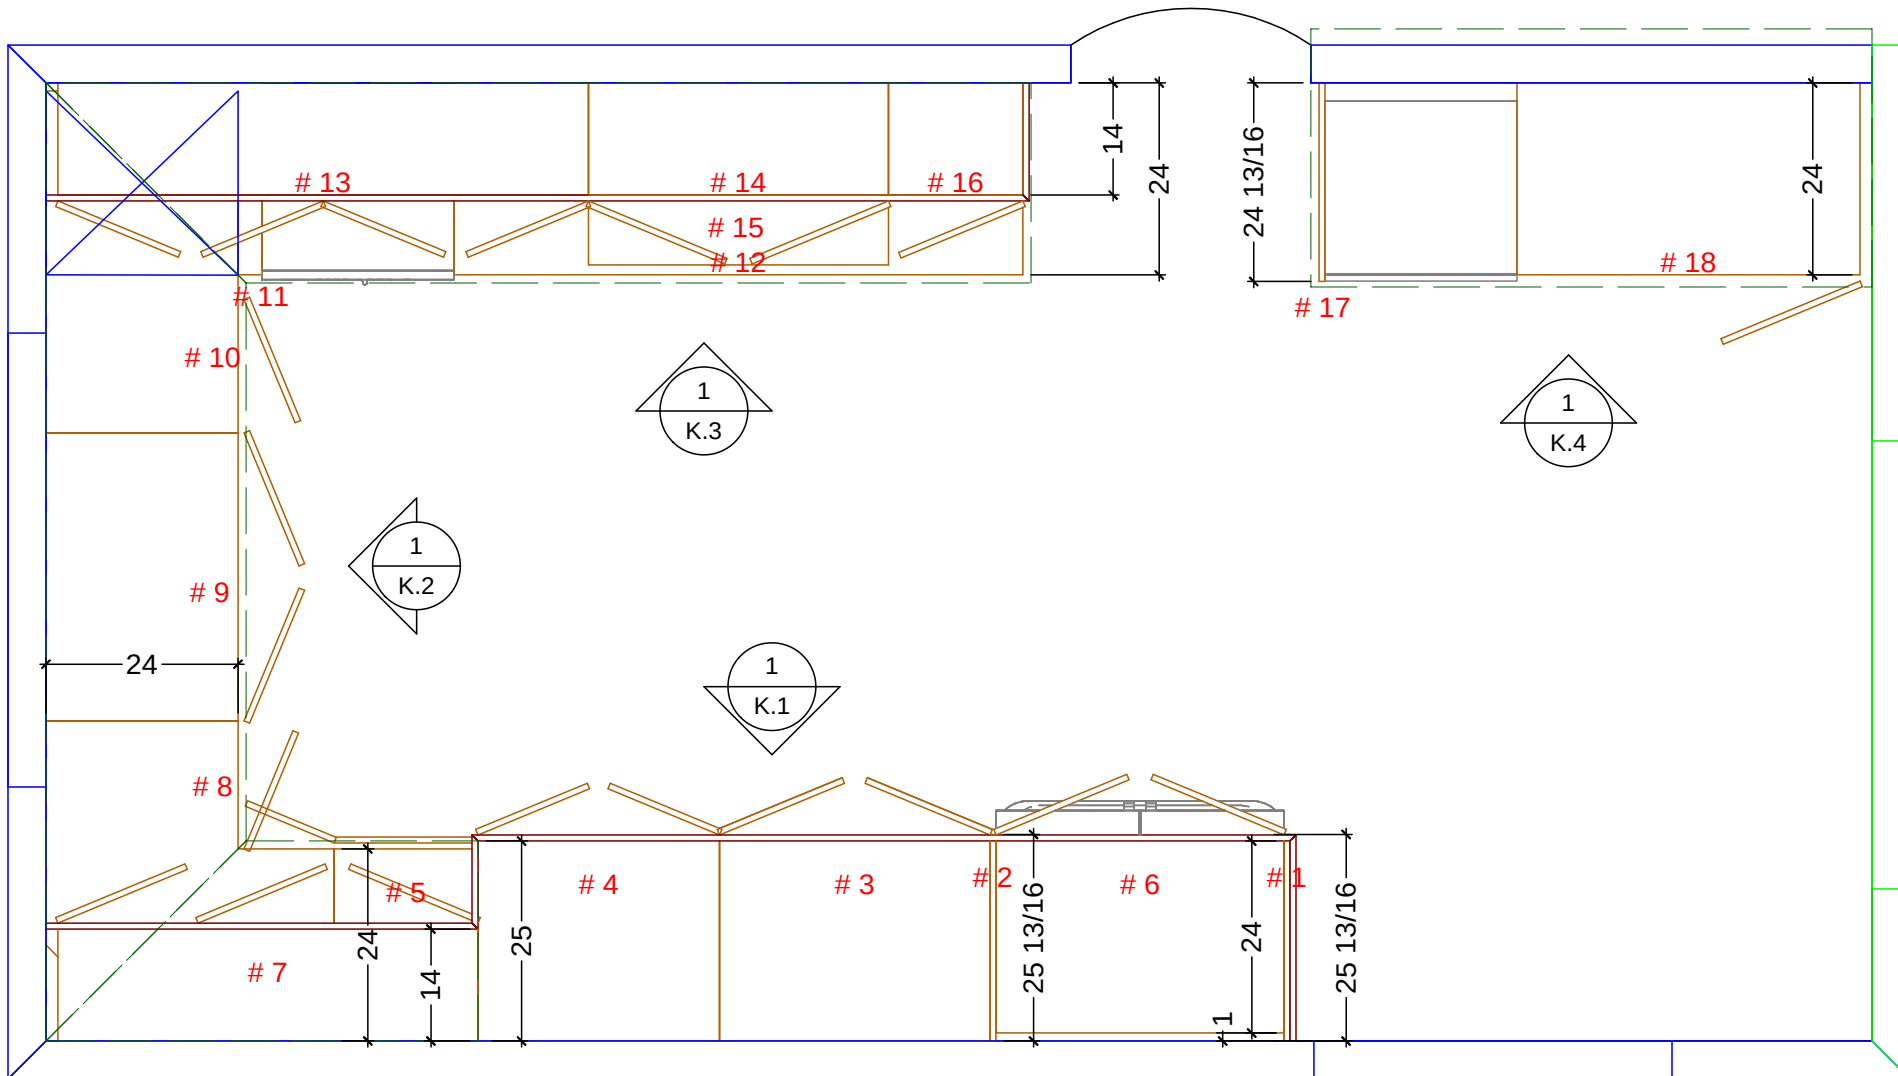

 KITCHEN CABINETRY FLOOR PLAN
SCALE: 1/2" = 1' 0"

Classic Bath Designs, Inc.
11544 Sheldon St., Sun Valley, CA 91352
818.767.1144 fax: 818.767.1278

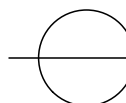

Cust: Blackwell for Chase-Doyle

PO# SingleFamilyDwelling

Scale: As Noted

KITCHEN

Approved _____


Job: FL-S_WhMel/PG:PerSample_IntEB:WhMel

Size: A

Dr By: Brian

07/02/2014

K.0

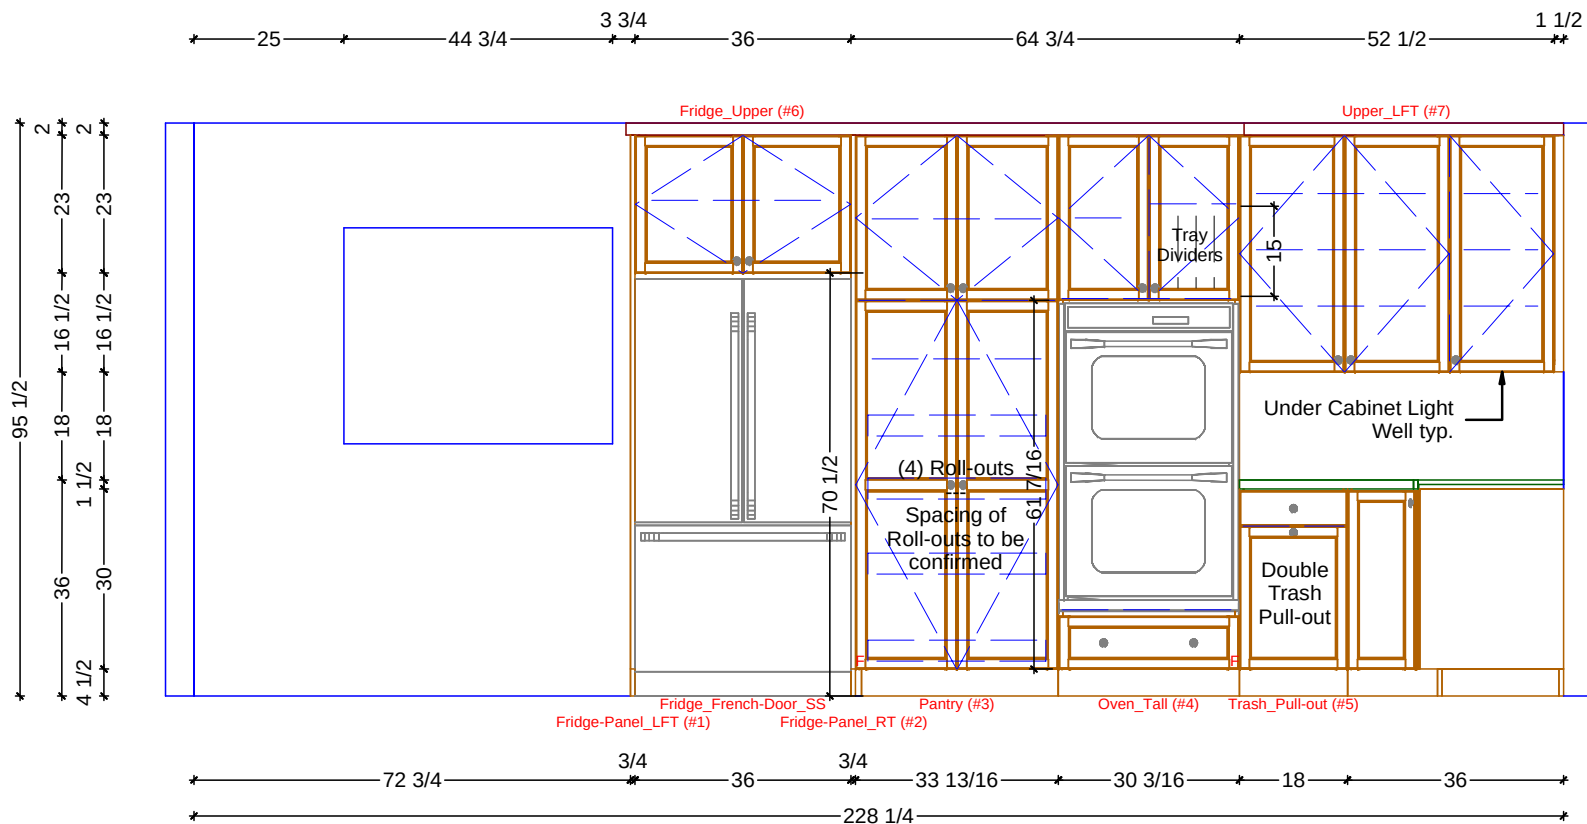

1

KITCHEN ELEVATION - FRIDGE | OVEN WALL

SCALE: 3/8" = 1' 0"

Classic Bath Designs, Inc.

11544 Sheldon St., Sun Valley, CA 91352
818.767.1144 fax: 818.767.1278



Cust: Blackwell for Chase-Doyle

PO# SingleFamilyDwelling

Scale: As Noted

KITCHEN

Approved _____


Job: FL-S_WhMel/PG:PerSample_IntEB:WhMel

Size: A

Dr By: Brian

07/02/2014

K.1

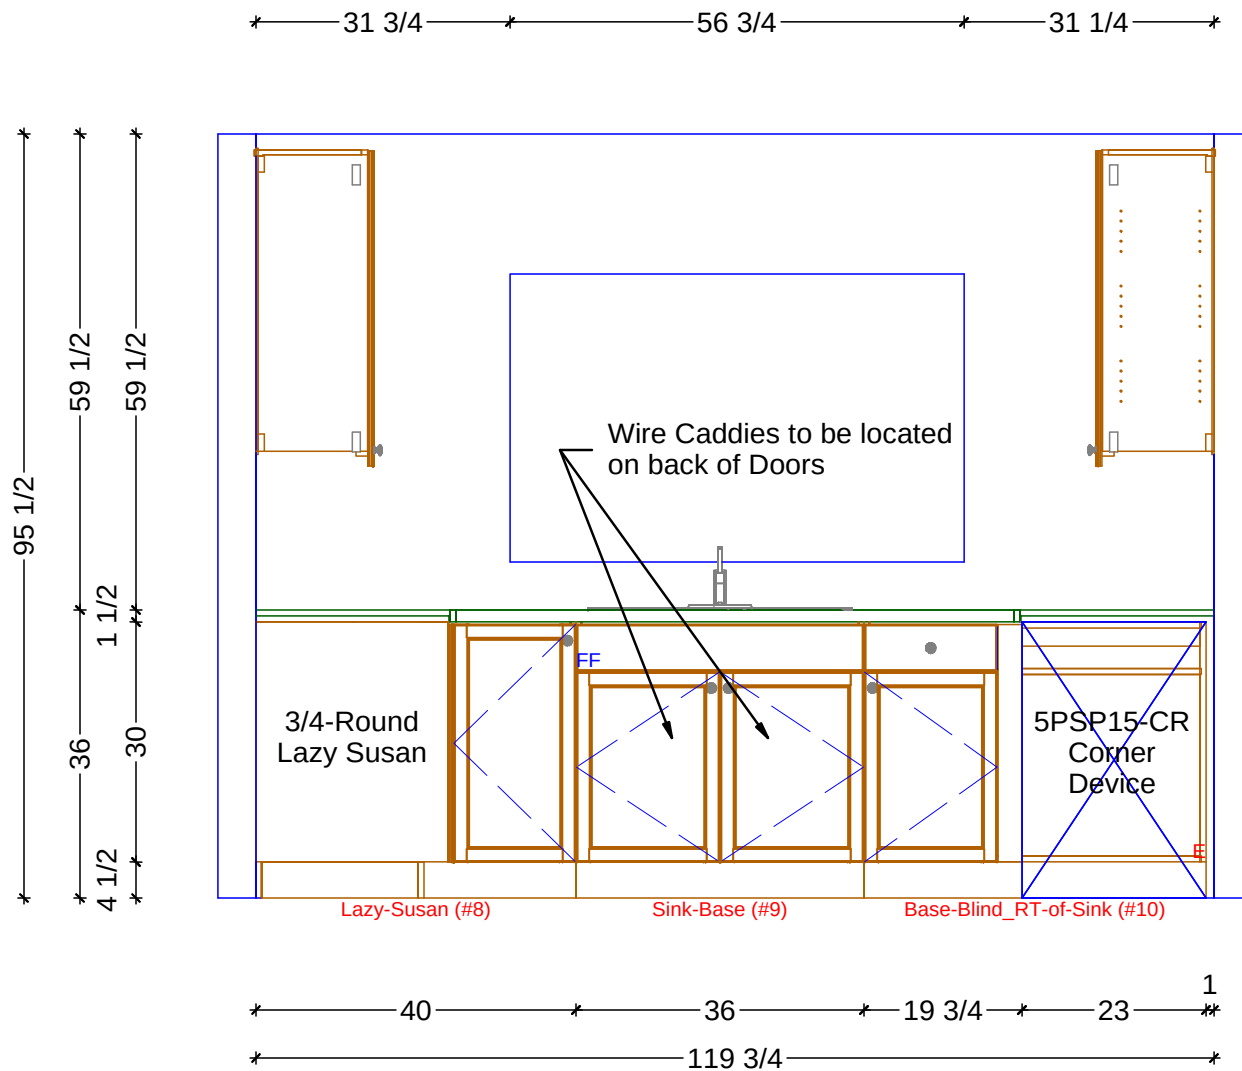

1 KITCHEN ELEVATION - SINK WALL
SCALE: 1/2" = 1' 0"

Classic Bath Designs, Inc.
11544 Sheldon St., Sun Valley, CA 91352
818.767.1144 fax: 818.767.1278



Cust: Blackwell for Chase-Doyle

PO# SingleFamilyDwelling

Scale: As Noted

KITCHEN

Approved _____


Job: FL-S_WhMel/PG:PerSample_IntEB:WhMel

Size: A

Dr By: Brian

07/02/2014

K.2

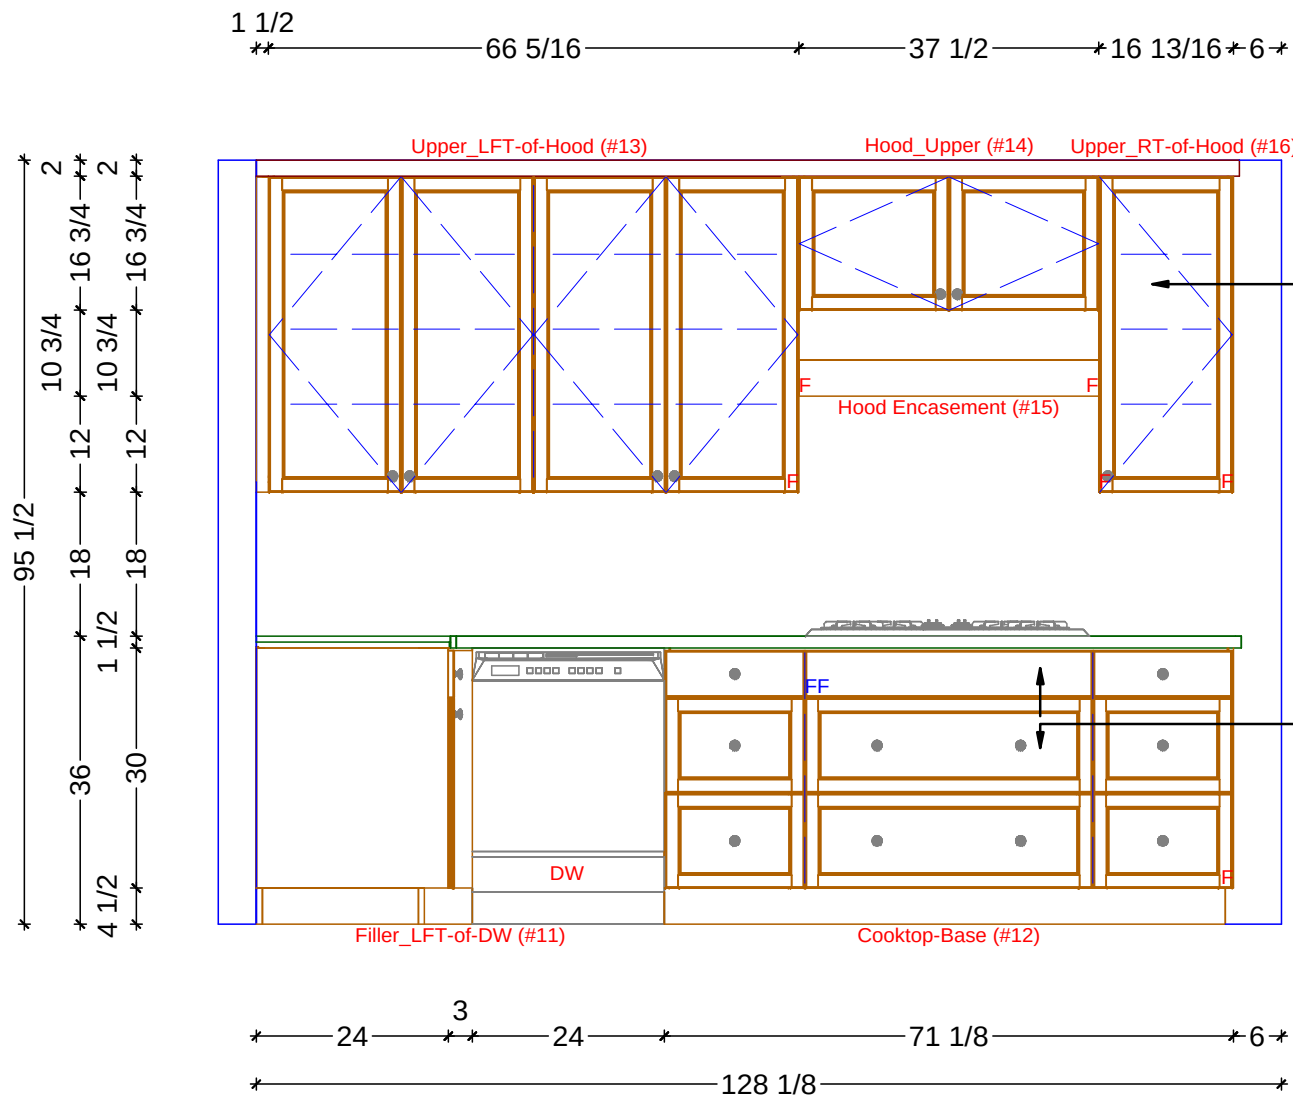

1 KITCHEN ELEVATION - COOKTOP WALL
SCALE: 1/2" = 1' 0"

Classic Bath Designs, Inc.

11544 Sheldon St., Sun Valley, CA 91352
818.767.1144 fax: 818.767.1278



Cust: Blackwell for Chase-Doyle

PO# SingleFamilyDwelling

Scale: As Noted

KITCHEN

Approved _____

Job: FL-S_WhMel/PG:PerSample_IntEB:WhMel


Size: A

Dr By: Brian

07/02/2014

K.3

$34 \frac{1}{2}$ * $1 \frac{1}{2}$ *
 $34 \frac{1}{2}$ * $1 \frac{1}{2}$ *
 $4 \frac{1}{2}$ * 30 *

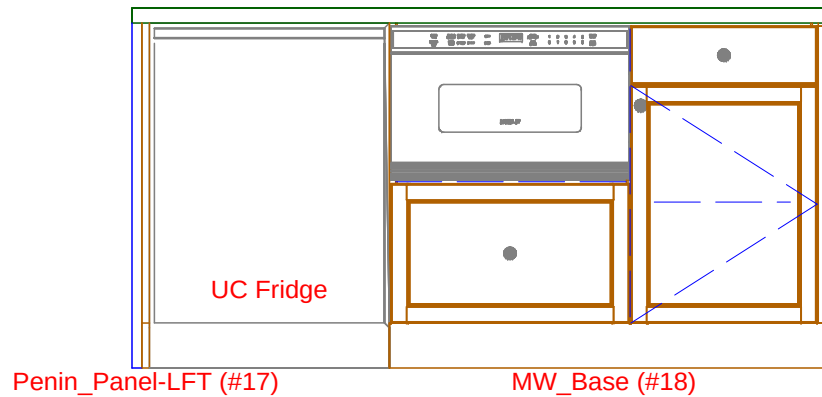

$1 \frac{3}{4}$ * 24 * $42 \frac{7}{8}$ * $1 \frac{1}{2}$ *
 $70 \frac{1}{8}$ *

1

KITCHEN ELEVATION - PENINSULA WALL

SCALE: 5/8" = 1' 0"

Classic Bath Designs, Inc.
 11544 Sheldon St., Sun Valley, CA 91352
 818.767.1144 fax: 818.767.1278



Cust: Blackwell for Chase-Doyle

PO# SingleFamilyDwelling

Scale: As Noted

KITCHEN

Approved _____

Job: FL-S_WhMel/PG:PerSample_IntEB:WhMel

Size: A

Dr By: Brian

07/02/2014

K.4



Classic Bath Designs, Inc.
 11544 Sheldon St., Sun Valley, CA 91352
 818.767.1144 fax: 818.767.1278



Cust: Blackwell for Chase-Doyle

PO# SingleFamilyDwelling

Scale: As Noted

KITCHEN

Approved _____

Job: FL-S_WhMel/PG:PerSample_IntEB:WhMel

Size: A

Dr By: Brian

07/02/2014

Rndr



Classic Bath Designs, Inc.
 11544 Sheldon St., Sun Valley, CA 91352
 818.767.1144 fax: 818.767.1278



Cust: Blackwell for Chase-Doyle

PO# SingleFamilyDwelling

Scale: As Noted

KITCHEN

Approved _____

Job: FL-S_WhMel/PG:PerSample_IntEB:WhMel

Size: A

Dr By: Brian

07/02/2014

Rndr



Classic Bath Designs, Inc.
 11544 Sheldon St., Sun Valley, CA 91352
 818.767.1144 fax: 818.767.1278



Cust: Blackwell for Chase-Doyle			PO# SingleFamilyDwelling		Scale: As Noted		KITCHEN		Rndr
Approved_____		Job: FL-S_WhMel/PG:PerSample_IntEB:WhMel			Size: A	Dr By: Brian		07/02/2014	