


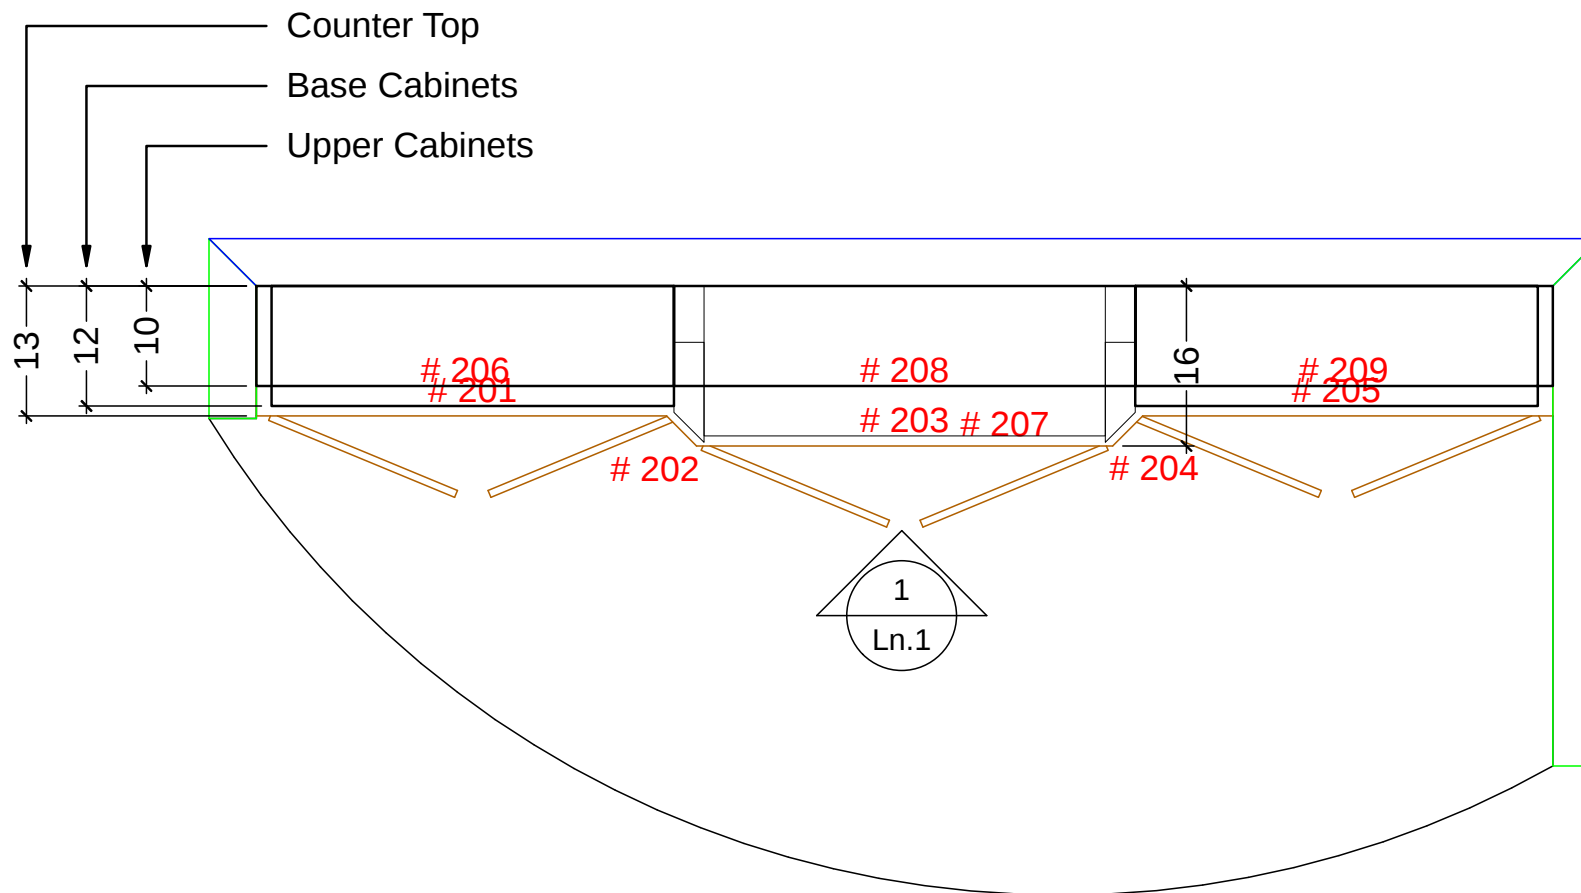

LANDING CABINETRY FLOOR PLAN
SCALE: 5/8" = 1' 0"

Classic Bath Designs, Inc.
11544 Sheldon St., Sun Valley, CA 91352
818.767.1144 fax: 818.767.1278



Cust: Blackwell for Chase-Doyle

PO# SingleFamilyDwelling

Scale: As Noted

LANDING

Approved _____


Job: FL-S_WhMel/PG:PerSample_IntEB:WhMel

Size: A

Dr By: Brian

07/18/2014

Ln.0

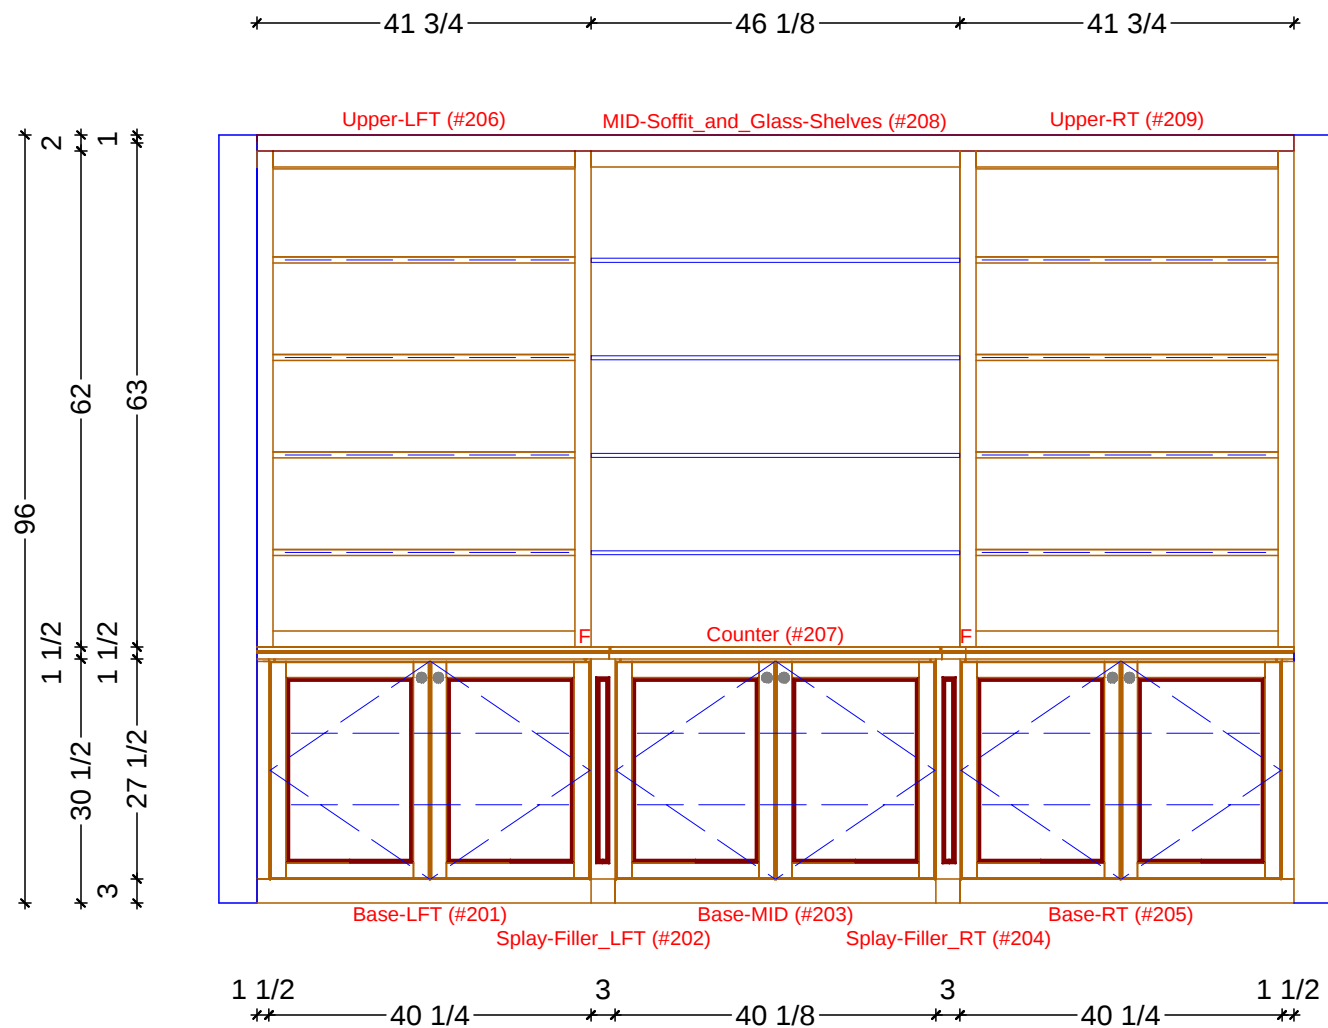

1

LANDING ELEVATION

SCALE: 1/2" = 1' 0"

Classic Bath Designs, Inc.
11544 Sheldon St., Sun Valley, CA 91352
818.767.1144 fax: 818.767.1278



Cust: Blackwell for Chase-Doyle

PO# SingleFamilyDwelling

Scale: As Noted

LANDING

Approved _____

Job: FL-S_WhMel/PG:PerSample_IntEB:WhMel

Size: A

Dr By: Brian

07/18/2014

Ln.1



Classic Bath Designs, Inc.
 11544 Sheldon St., Sun Valley, CA 91352
 818.767.1144 fax: 818.767.1278



Cust: Blackwell for Chase-Doyle

PO# SingleFamilyDwelling

Scale: As Noted

LANDING

Approved _____

Job: FL-S_WhMel/PG:PerSample_IntEB:WhMel

Size: A

Dr By: Brian

07/18/2014

Rndr