



LANDING - East

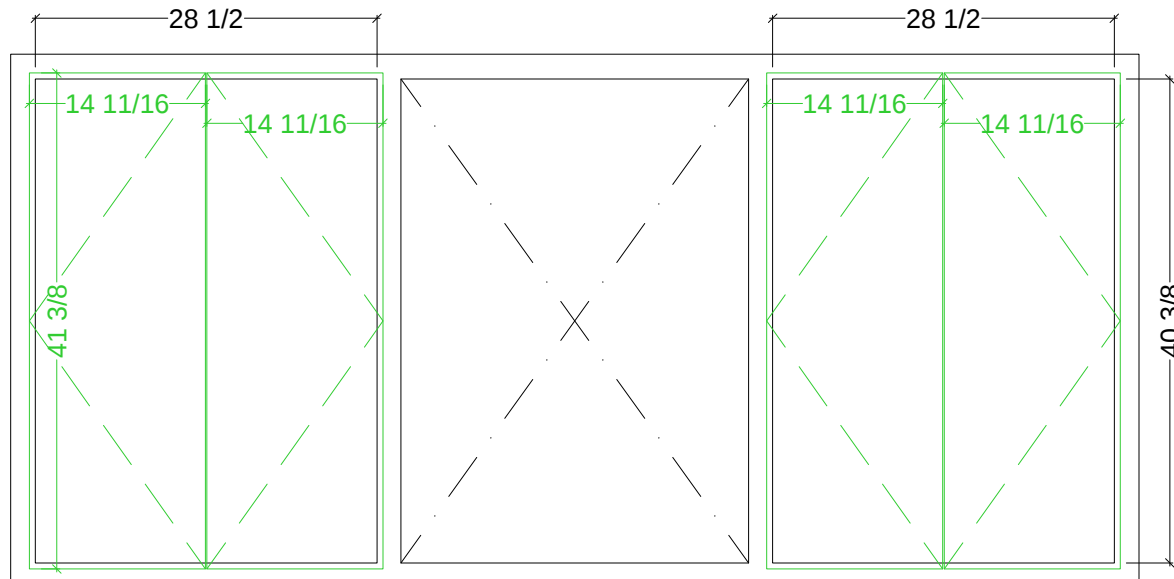

1/2" Overlay

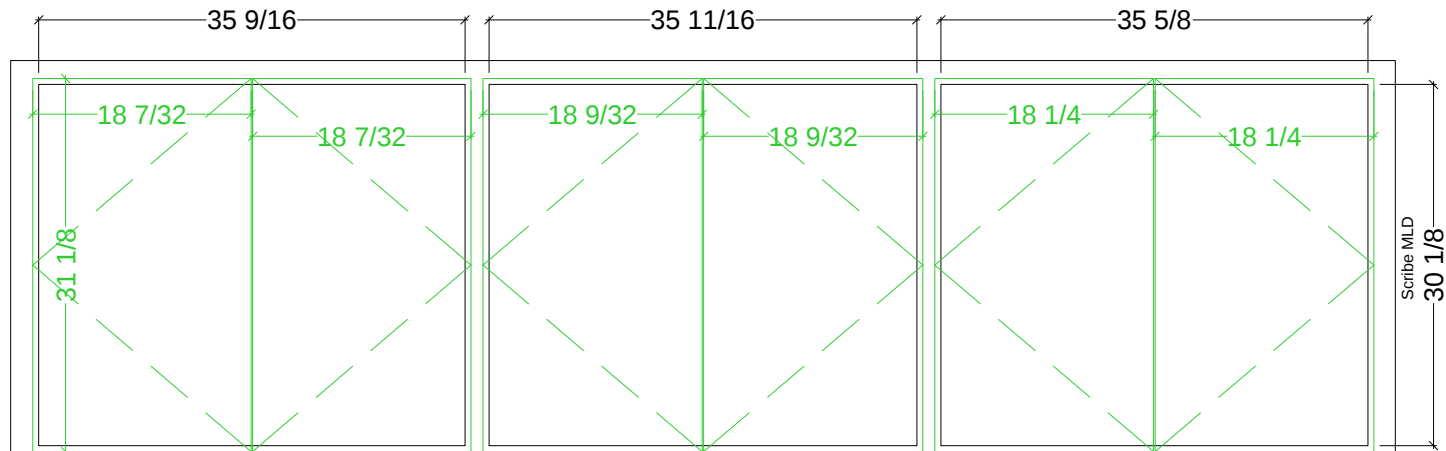

ELEVATION View

Name: Blackwell--O'Connor

Scale: 3/4" = 1' 0"


Size: 'A' 8.5" x 11"

Dr. by: Brian

Project: DWELLING Cabinetry - LANDING - East Wall

Date: 01.26.2017

LANDING - West

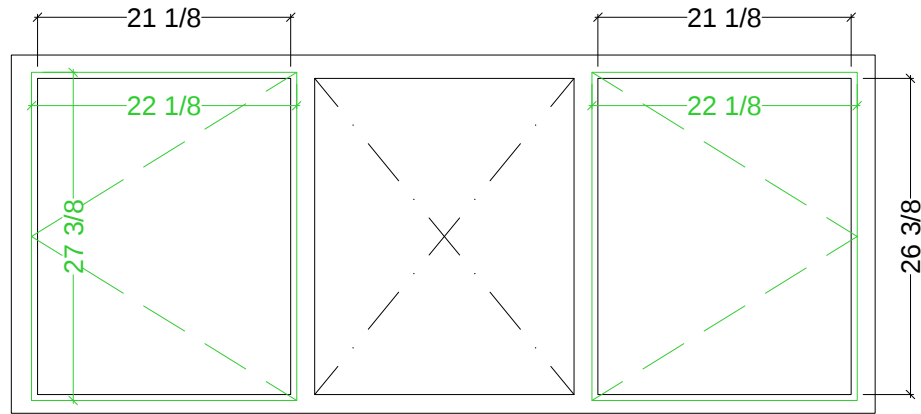

$\frac{1}{2}$ " Overlay



ELEVATION View

Name: Blackwell--O'Connor

Scale: $\frac{3}{4}$ " = 1' 0"


Size: 'A' 8.5" x 11"

Dr. by: Brian

Project: DWELLING Cabinetry - LANDING - West Wall

Date: 01.26.2017

LANDING - South

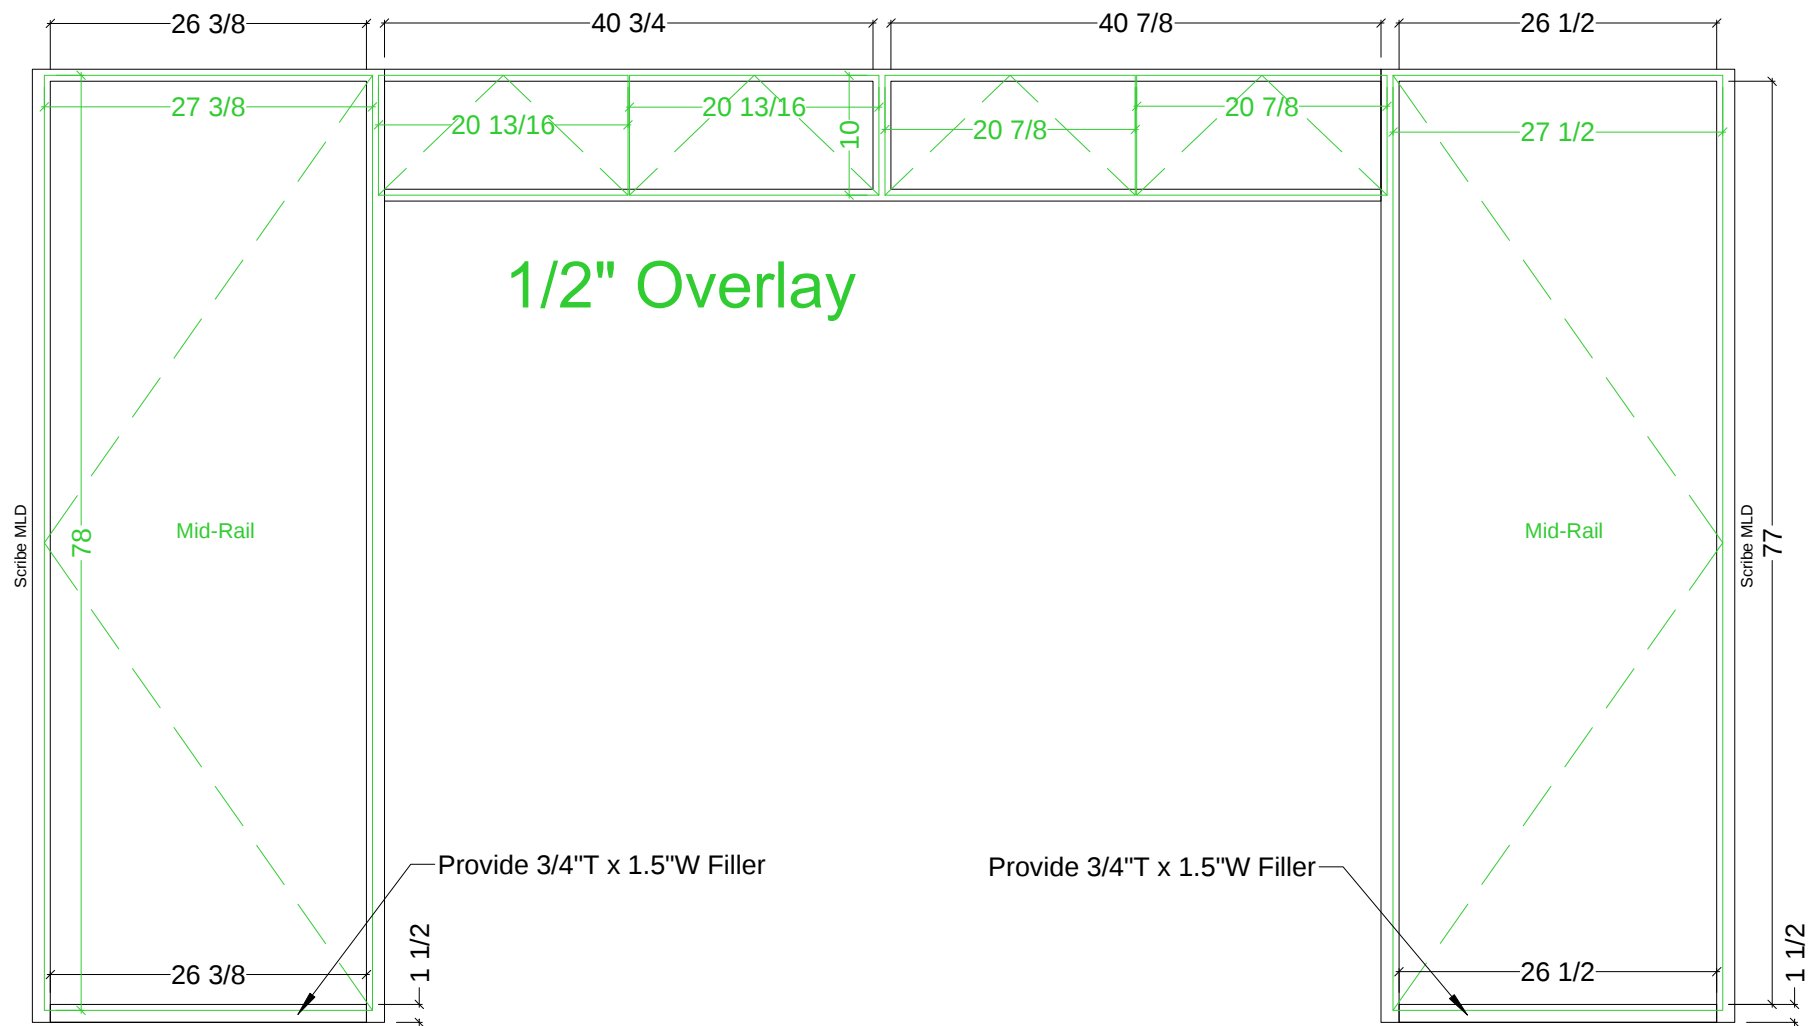

ELEVATION View

Name: Blackwell--O'Connor

Scale: $\frac{3}{4}" = 1' 0"$


Size: 'A' 8.5" x 11"

Dr. by: Brian

Project: DWELLING Cabinetry - LANDING - South Wall


Date: 01.26.2017

HALL - Shallow Storage

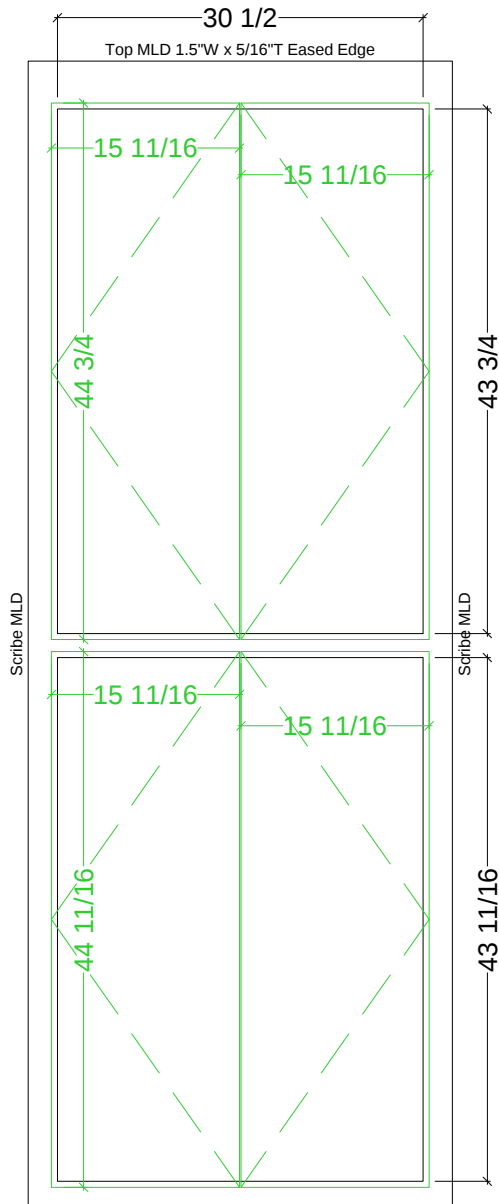

1/2" Overlay

BATH-Guest - Storage

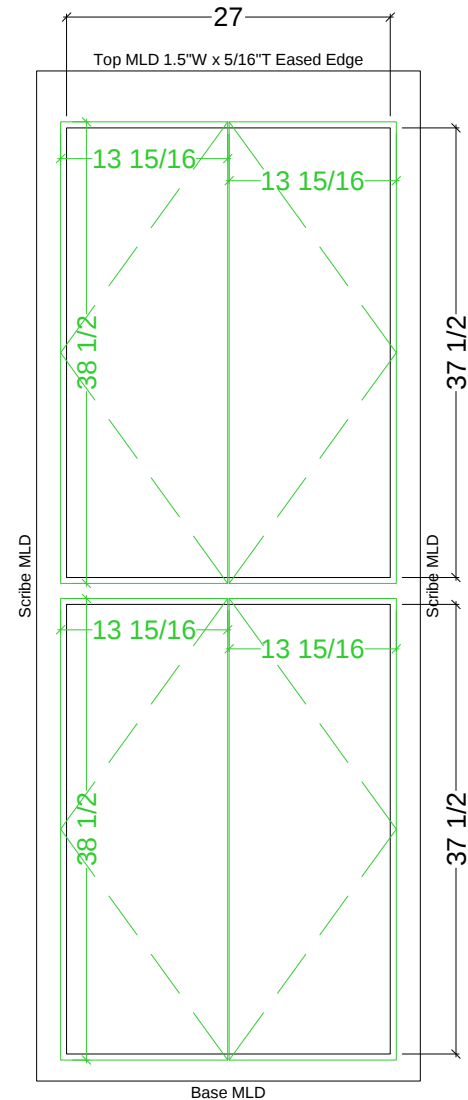

1/2" Overlay



ELEVATION View

Name: Blackwell--O'Connor

Scale: 3/4" = 1' 0"

Size: 'A' 8.5" x 11"

Dr. by: Brian

Project: DWELLING Cabinetry - HALL / BATH-Guest

Date: 01.26.2017