



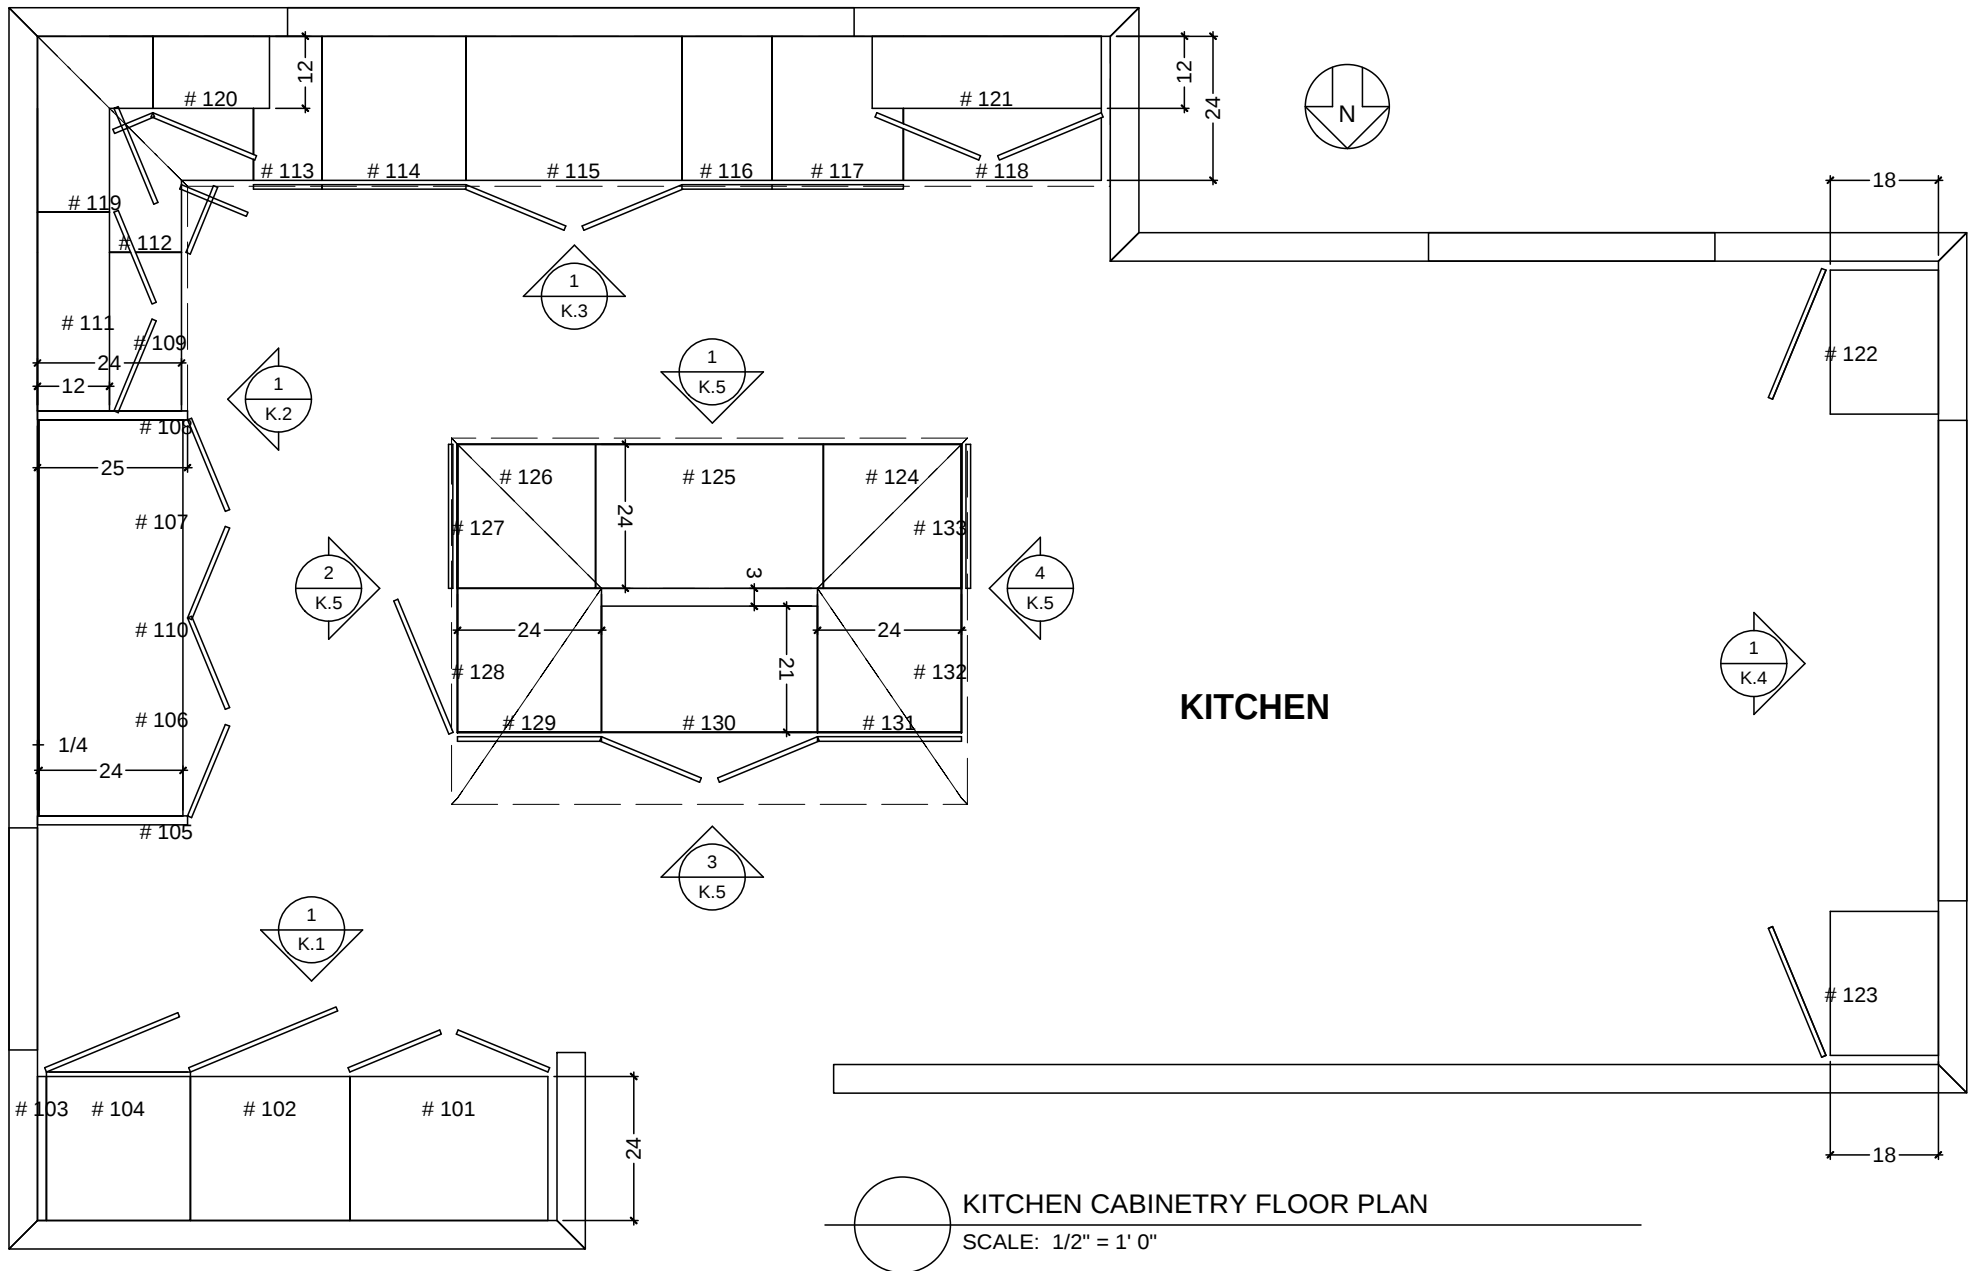

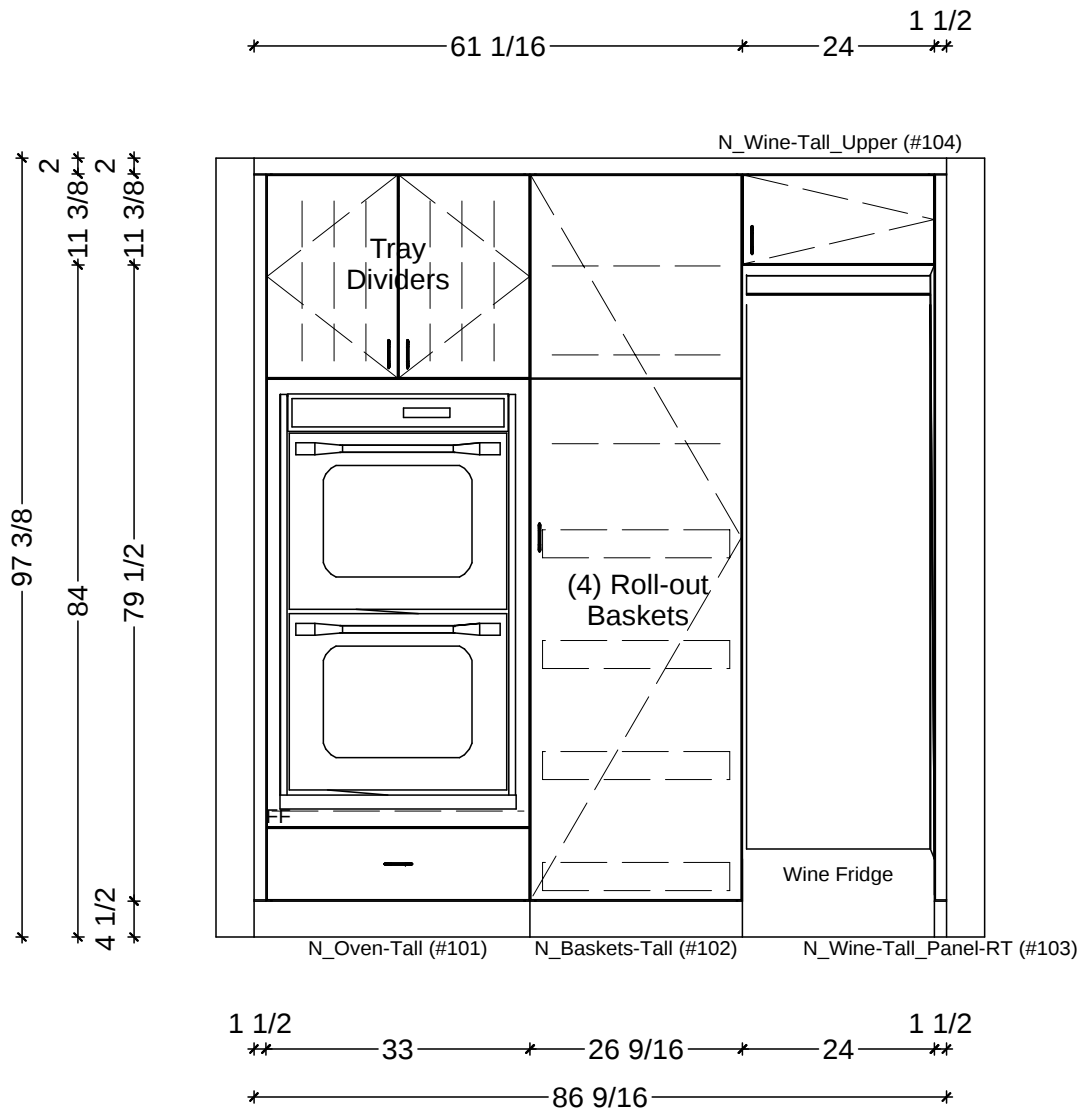

1 KITCHEN ELEVATION - NORTH
SCALE: 1/2" = 1' 0"

Classic Bath Designs, Inc.
11544 Sheldon St., Sun Valley, CA 91352
818.767.1144 fax: 818.767.1278

Cust: Dorini for Fiedler

PO# KITCHEN

Scale: As Noted

KITCHEN

Approved _____


Job: FL_StG/Mpl-QRTR:perSample_IntEB:StG

Size: A

Dr By: Brian

09/09/2013

K.1

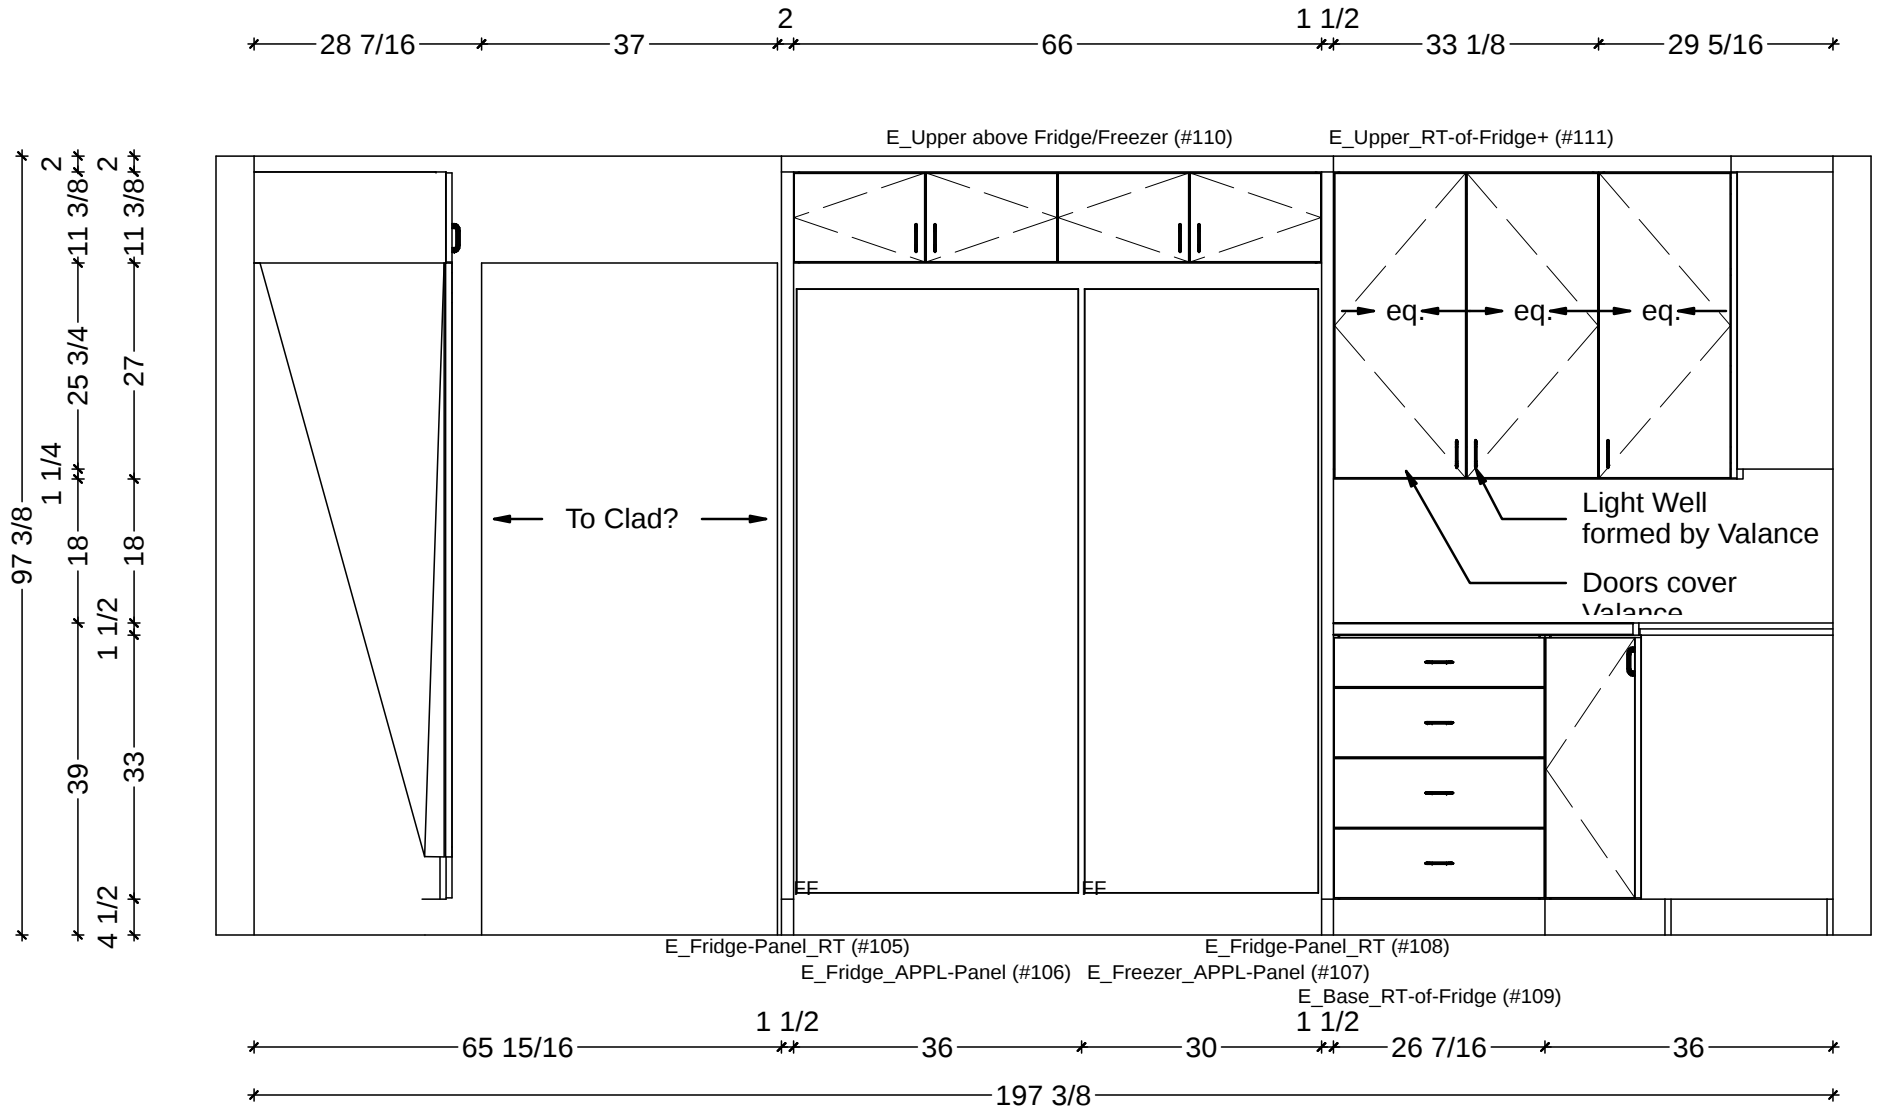

1

KITCHEN ELEVATION - EAST

SCALE: $\frac{1}{2}" = 1' 0"$

Classic Bath Designs, Inc.
 11544 Sheldon St., Sun Valley, CA 91352
 818.767.1144 fax: 818.767.1278



Cust: Dorini for Fiedler

PO# KITCHEN

Scale: As Noted

KITCHEN

Approved _____


Job: FL_StG/Mpl-QRTR:perSample_IntEB:StG

Size: A

Dr By: Brian

09/09/2013

K.2

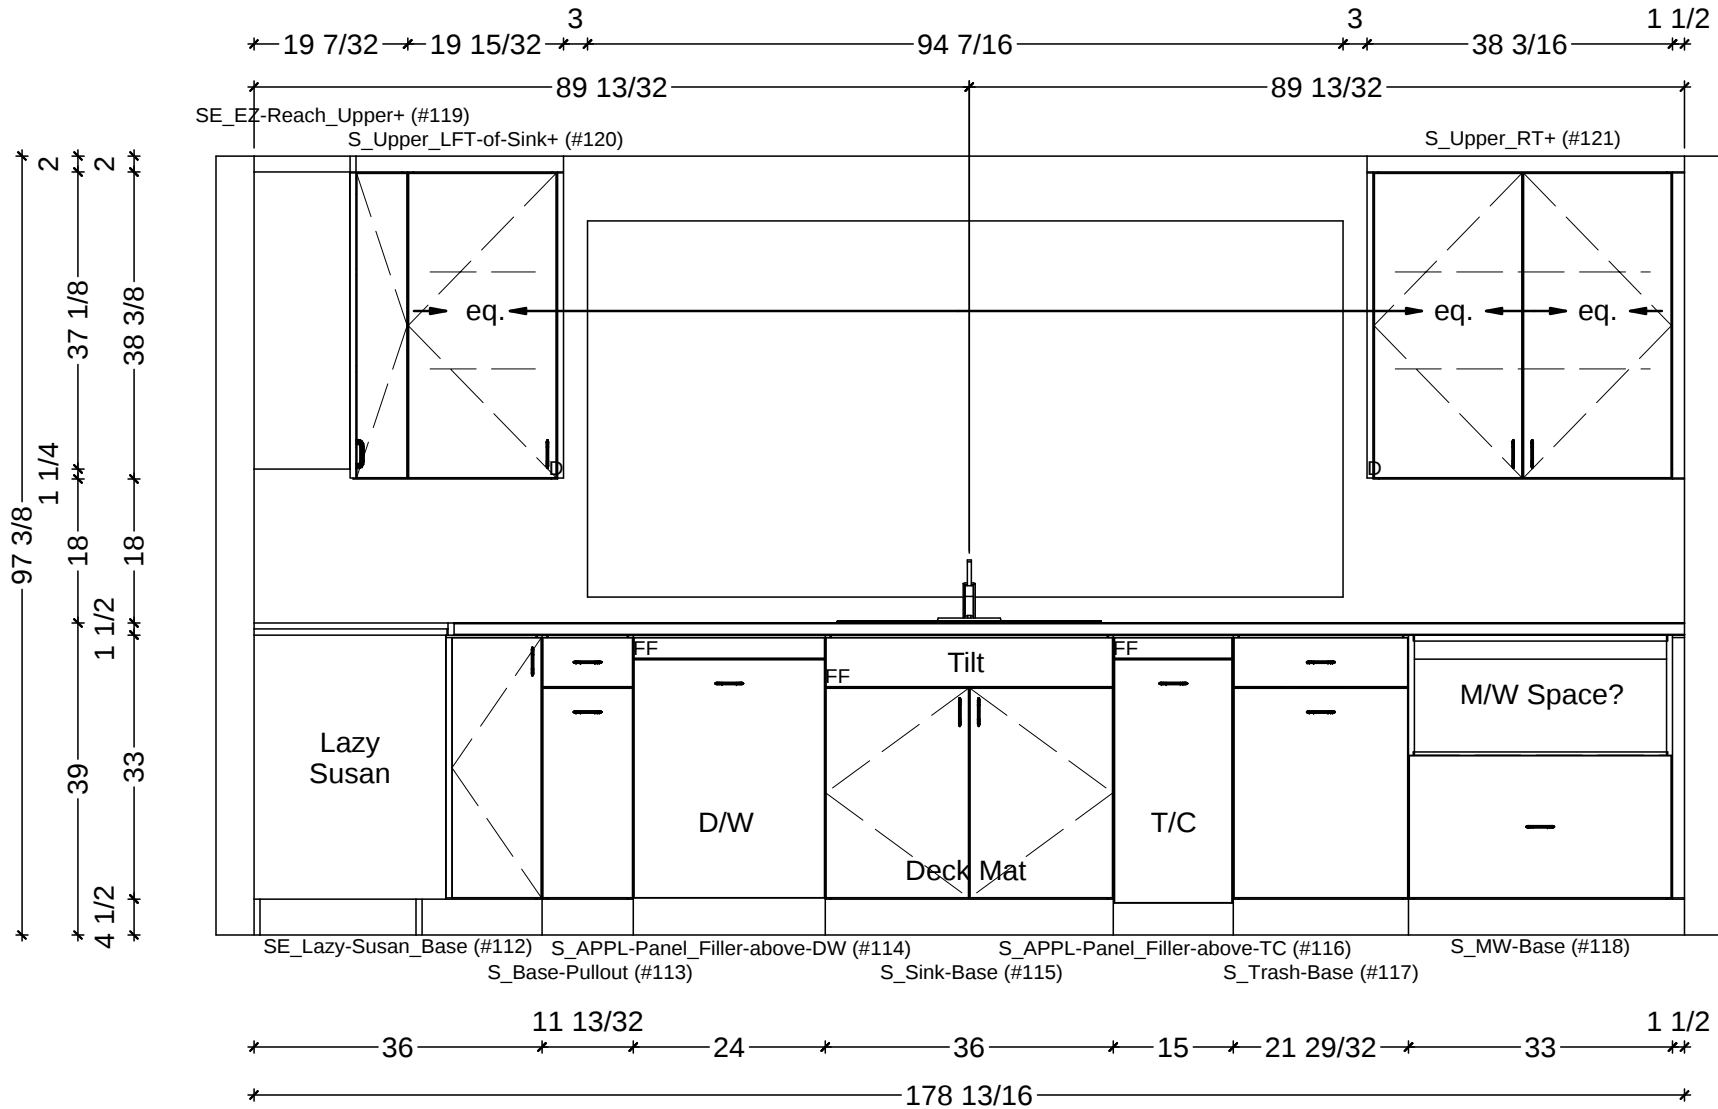

1

KITCHEN ELEVATION - SOUTH

SCALE: 1/2" = 1' 0"

Classic Bath Designs, Inc.

11544 Sheldon St., Sun Valley, CA 91352
818.767.1144 fax: 818.767.1278



Cust: Dorini for Fiedler

PO# KITCHEN

Scale: As Noted

KITCHEN

Approved _____


Job: FL_StG/Mpl-QRTR:perSample_IntEB:StG

Size: A

Dr By: Brian

09/09/2013

K.3

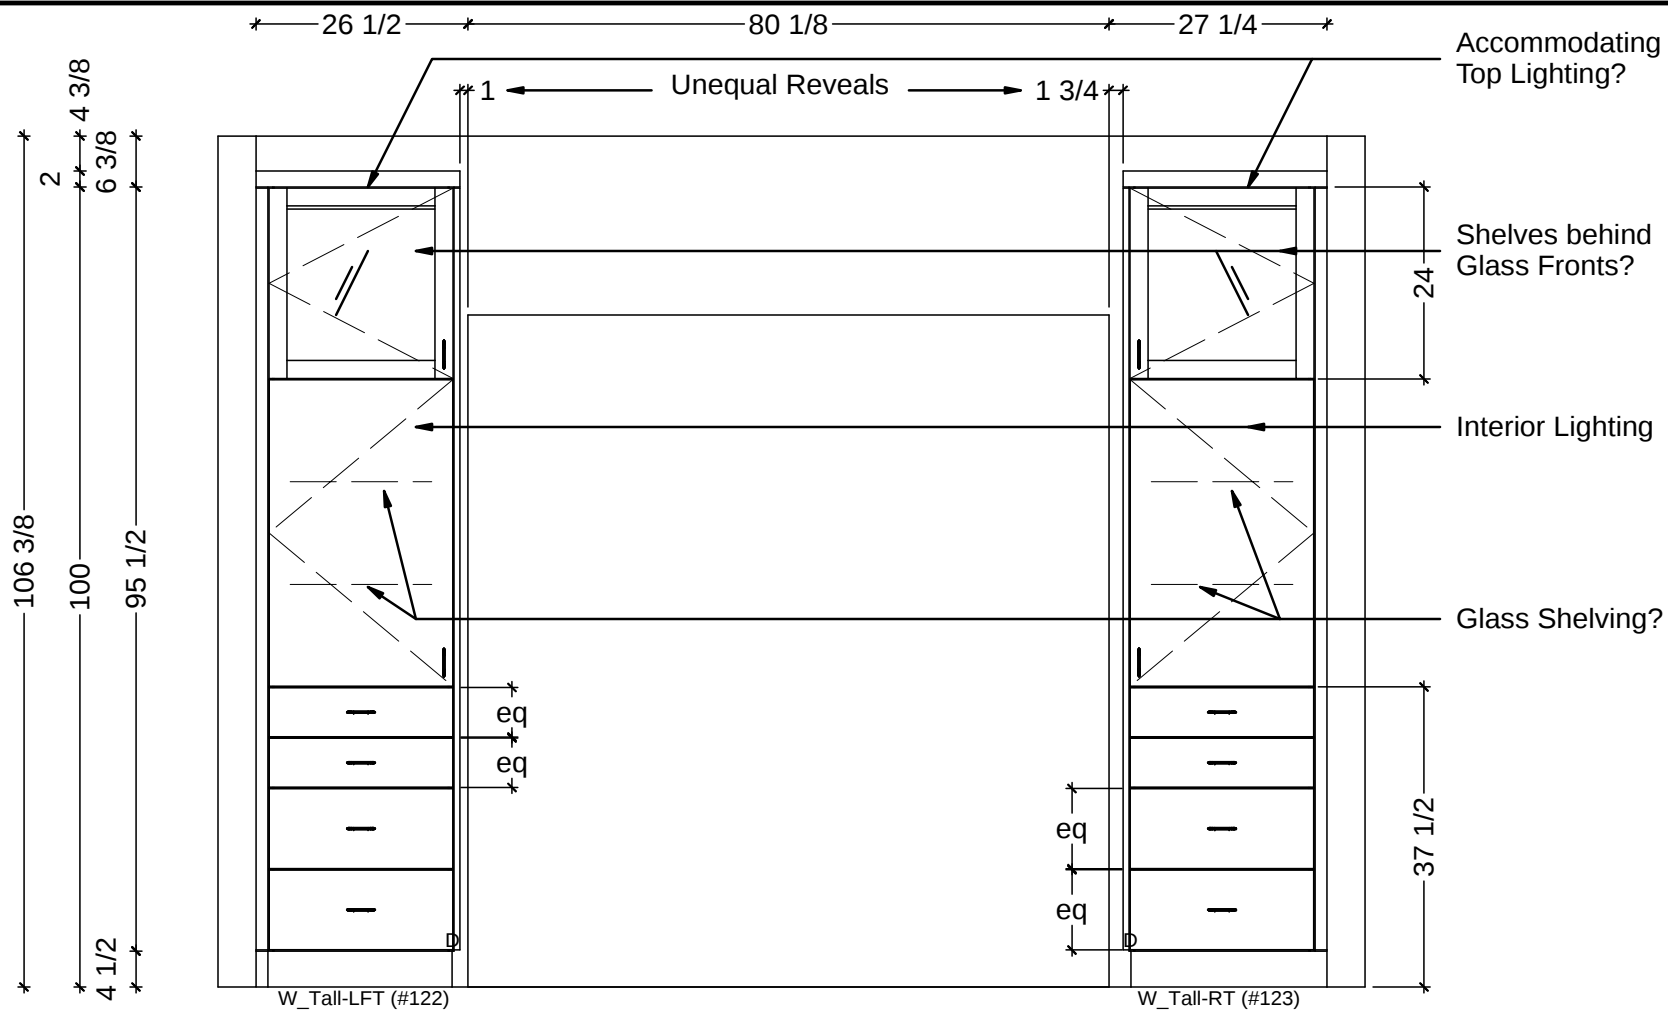

1 1/2

24

82 7/8

24

1 1/2

133 7/8

1

KITCHEN ELEVATION - WEST

SCALE: 1/2" = 1' 0"

Classic Bath Designs, Inc.

11544 Sheldon St., Sun Valley, CA 91352
818.767.1144 fax: 818.767.1278



Cust: Dorini for Fiedler

PO# KITCHEN

Scale: As Noted

KITCHEN

Approved _____


Job: FL_StG/Mpl-QRTR:perSample_IntEB:StG

Size: A

Dr By: Brian

09/09/2013


K.4

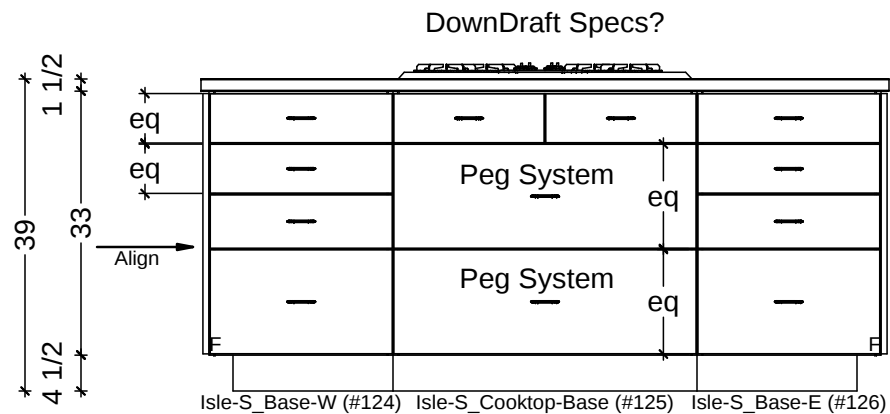

1

ISLE ELEVATION - FACING NORTH


SCALE: 1/2" = 1' 0"

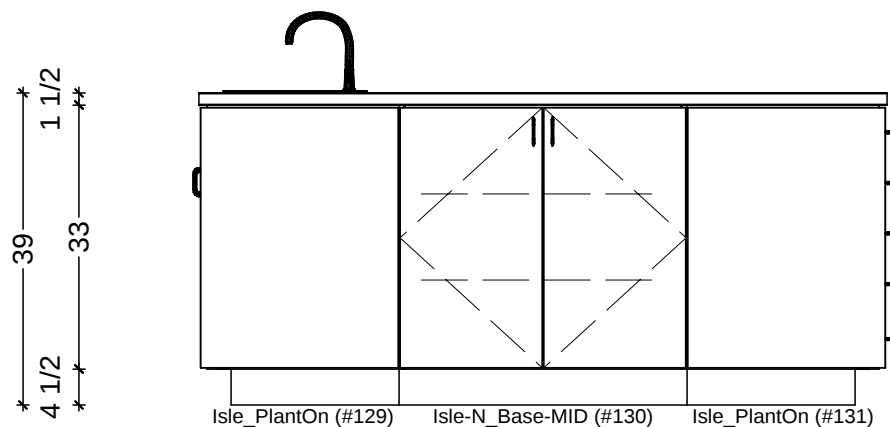

3

ISLE ELEVATION - FACING SOUTH


SCALE: 1/2" = 1' 0"

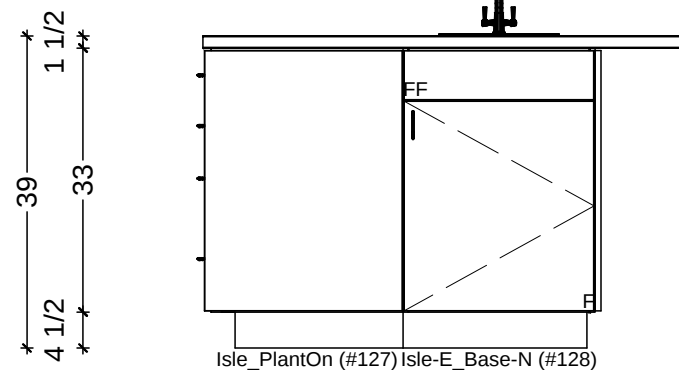

2

ISLE ELEVATION - FACING WEST

SCALE: 1/2" = 1' 0"

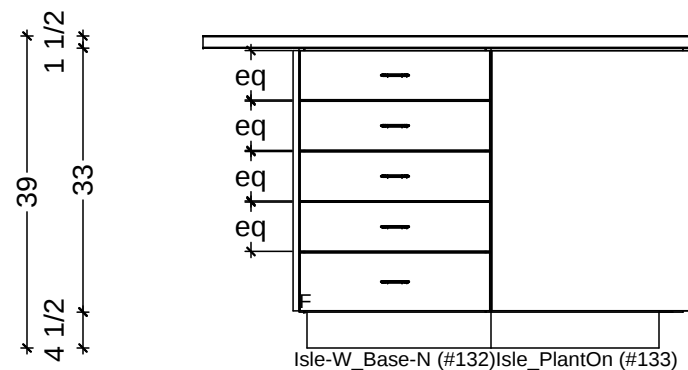

4

ISLE ELEVATION - FACING EAST

SCALE: 1/2" = 1' 0"

Classic Bath Designs, Inc.
11544 Sheldon St., Sun Valley, CA 91352
818.767.1144 fax: 818.767.1278



Cust: Dorini for Fiedler

PO# KITCHEN

Scale: As Noted

KITCHEN

Approved _____

Job: FL_StG/Mpl-QRTR:perSample_IntEB:StG

Size: A

Dr By: Brian

09/09/2013

K.5



Classic Bath Designs, Inc.
 11544 Sheldon St., Sun Valley, CA 91352
 818.767.1144 fax: 818.767.1278



Cust: Dorini for Fiedler

PO# KITCHEN

Scale: As Noted

KITCHEN

Approved _____

Job: FL_StG/Mpl-QRTR:perSample_IntEB:StG

Size: A

Dr By: Brian

09/09/2013

Rndr



Classic Bath Designs, Inc.
 11544 Sheldon St., Sun Valley, CA 91352
 818.767.1144 fax: 818.767.1278



Cust: Dorini for Fiedler

PO# KITCHEN

Scale: As Noted

KITCHEN

Approved _____

Job: FL_StG/Mpl-QRTR:perSample_IntEB:StG

Size: A

Dr By: Brian

09/09/2013

Rndr



Classic Bath Designs, Inc.
 11544 Sheldon St., Sun Valley, CA 91352
 818.767.1144 fax: 818.767.1278



Cust: Dorini for Fiedler

PO# KITCHEN

Scale: As Noted

KITCHEN

Approved _____

Job: FL_StG/Mpl-QRTR:perSample_IntEB:StG

Size: A

Dr By: Brian

09/09/2013

Rndr



Classic Bath Designs, Inc.
 11544 Sheldon St., Sun Valley, CA 91352
 818.767.1144 fax: 818.767.1278

Cust: Dorini for Fiedler

PO# KITCHEN

Scale: As Noted

KITCHEN

Approved _____

Job: FL_StG/Mpl-QRTR:perSample_IntEB:StG

Size: A

Dr By: Brian

09/09/2013

Rndr



Classic Bath Designs, Inc.
 11544 Sheldon St., Sun Valley, CA 91352
 818.767.1144 fax: 818.767.1278



Cust: Dorini for Fiedler	PO# KITCHEN	Scale: As Noted	KITCHEN	Rndr
Approved _____	Job: FL_StG/Mpl-QRTR:perSample_IntEB:StG	Size: A	Dr By: Brian	
09/09/2013				