


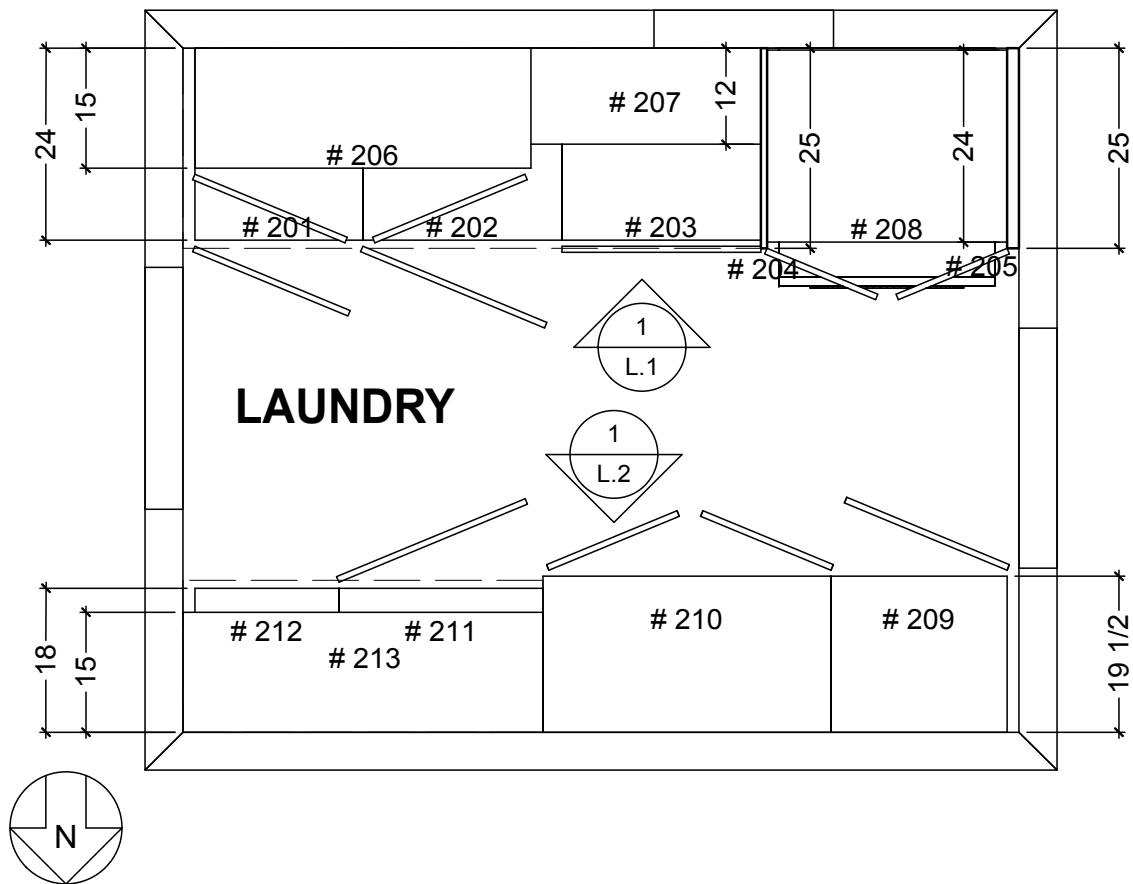

LAUNDRY CABINETRY FLOOR PLAN
SCALE: 1/2" = 1' 0"

Classic Bath Designs, Inc.
11544 Sheldon St., Sun Valley, CA 91352
818.767.1144 fax: 818.767.1278



Cust: Dorini for Fiedler

PO# LAUNDRY

Scale: As Noted

Approved _____


Job: FL_StG/Mpl-QRTR:perSample_IntEB:StG

Size: A

Dr By: Brian

10/07/2013

L.0

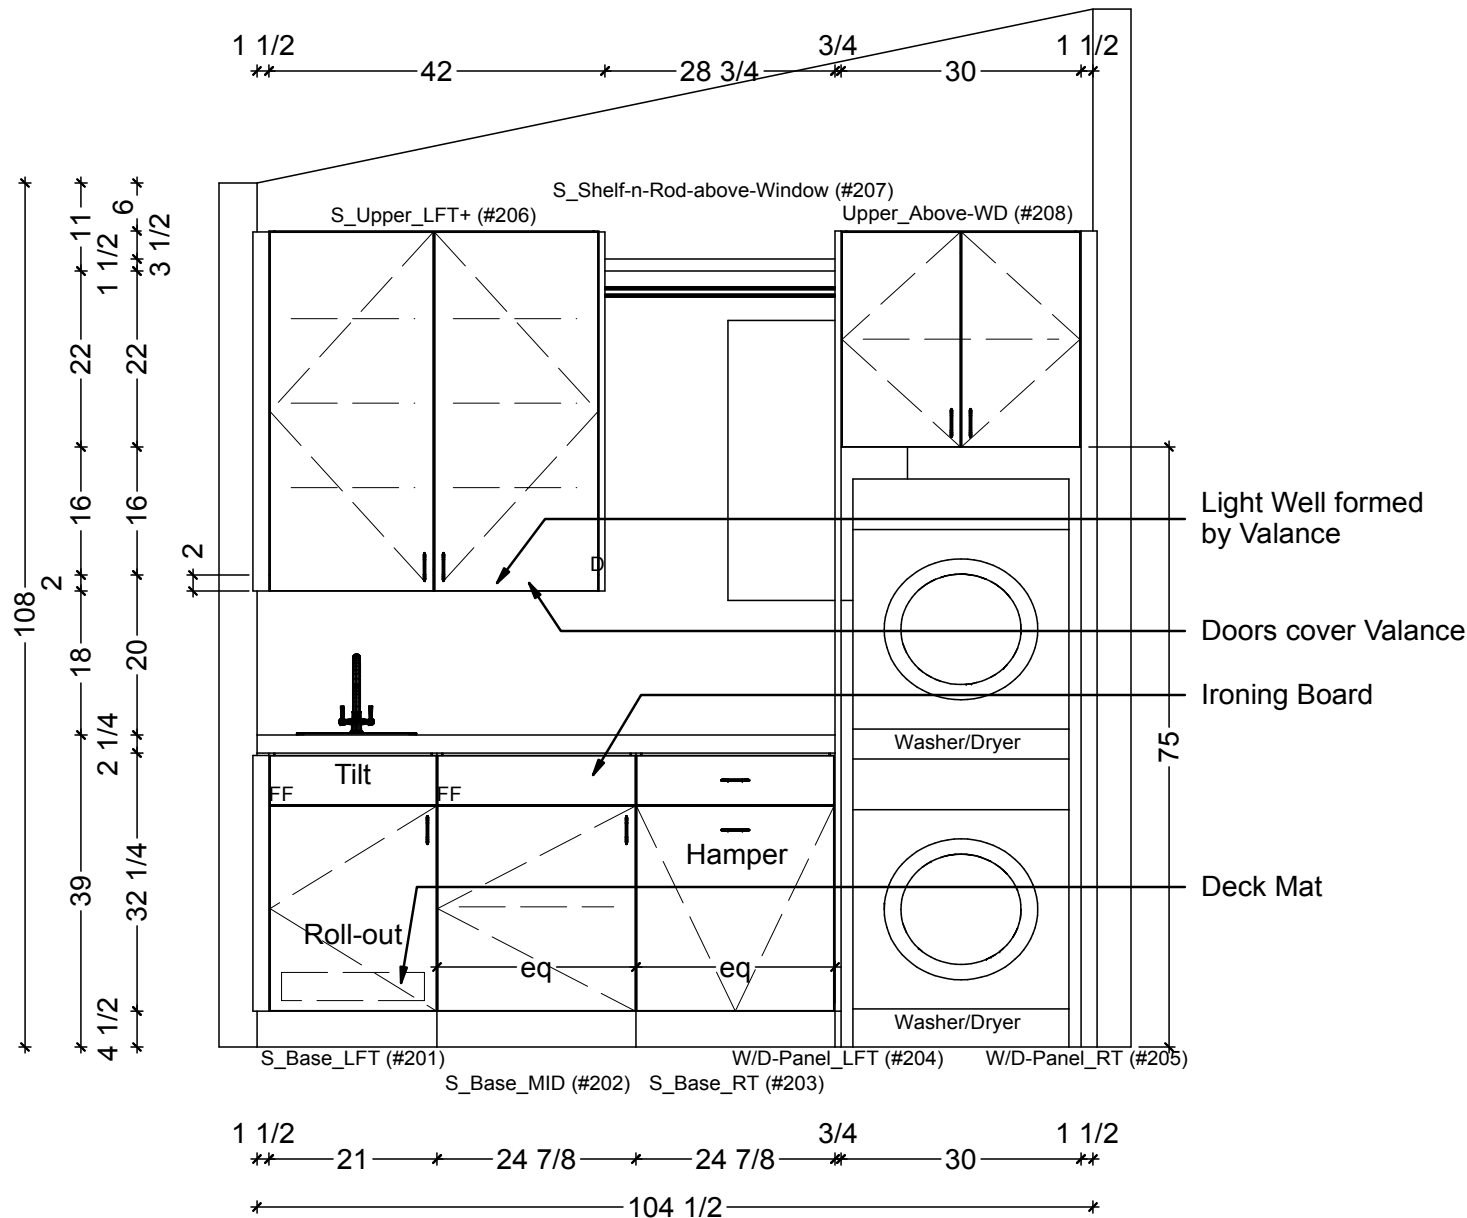

1 LAUNDRY ELEVATION - SOUTH
SCALE: 1/2" = 1' 0"

Classic Bath Designs, Inc.
11544 Sheldon St., Sun Valley, CA 91352
818.767.1144 fax: 818.767.1278



Cust: Dorini for Fiedler

PO# LAUNDRY

Scale: As Noted

Approved _____


Job: FL_StG/Mpl-QRTR:perSample_IntEB:StG

Size: A

Dr By: Brian

10/07/2013

L.1

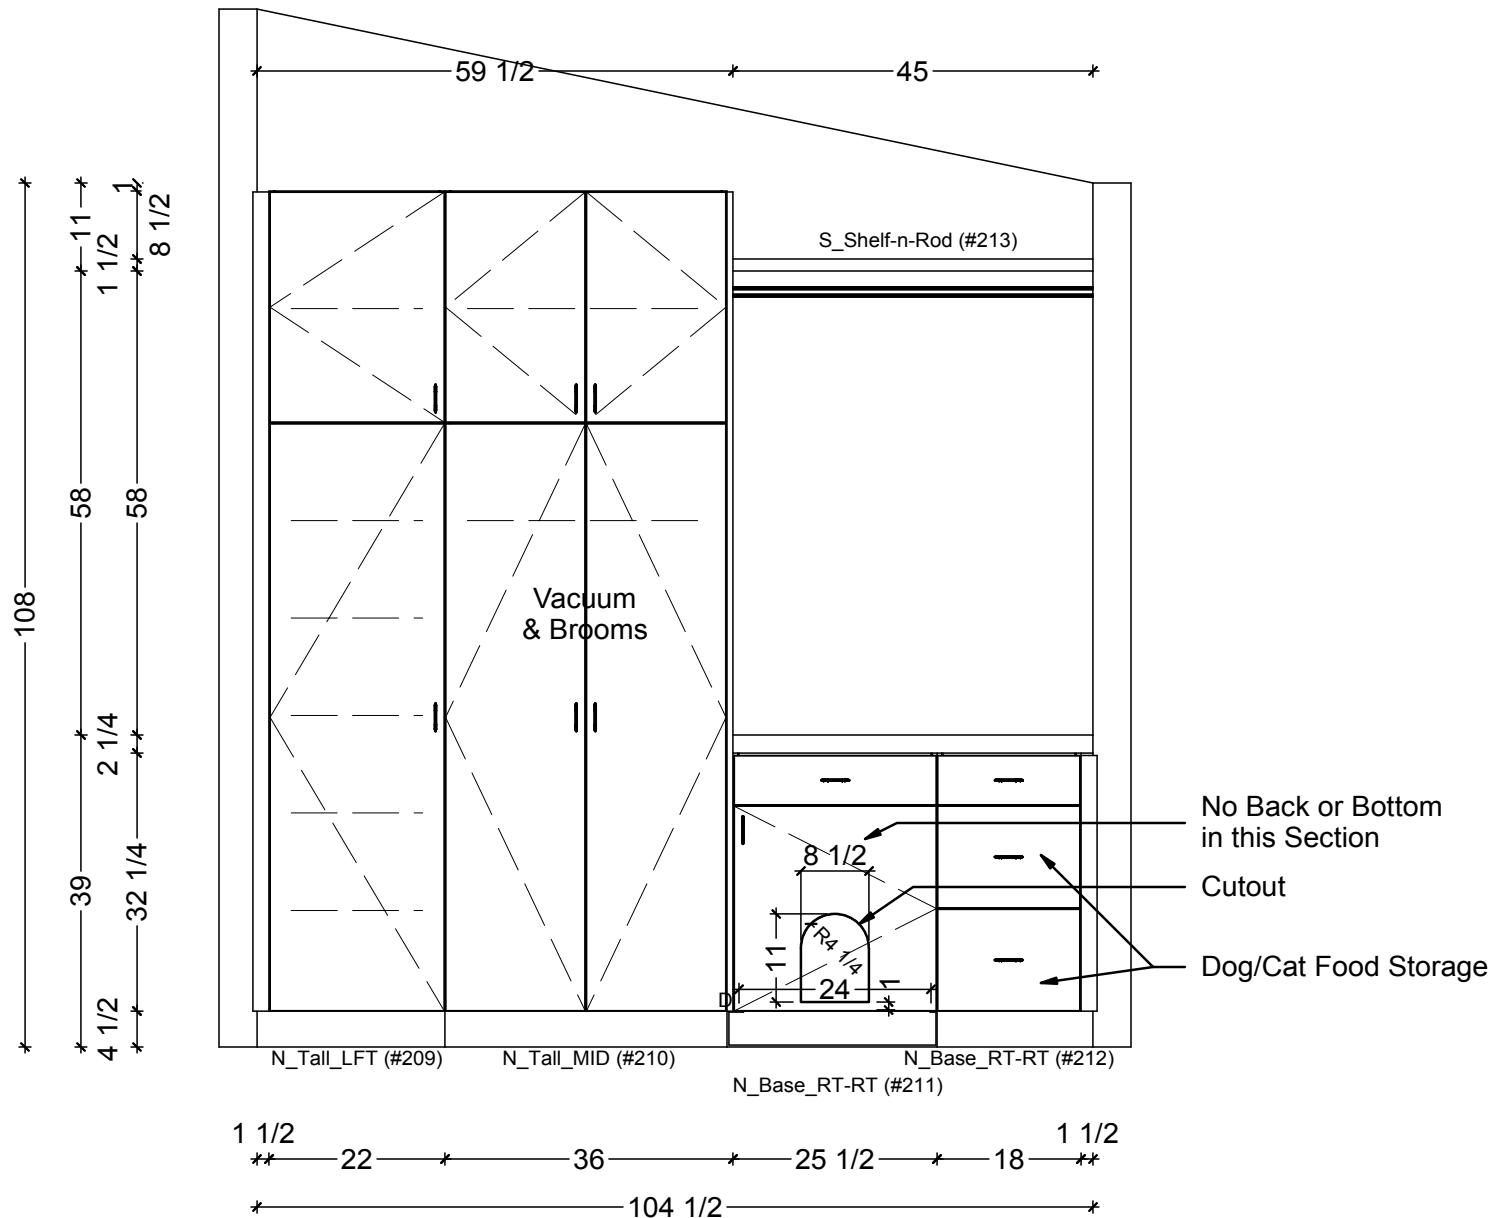

1 LAUNDRY ELEVATION - NORTH
SCALE: 1/2" = 1' 0"

Classic Bath Designs, Inc.
11544 Sheldon St., Sun Valley, CA 91352
818.767.1144 fax: 818.767.1278

Cust: Dorini for Fiedler

PO# LAUNDRY

Scale: As Noted

Approved _____

Job: FL_StG/Mpl-QRTR:perSample_IntEB:StG

Size: A

Dr By: Brian

10/07/2013

L.2



Classic Bath Designs, Inc.
 11544 Sheldon St., Sun Valley, CA 91352
 818.767.1144 fax: 818.767.1278



Cust: Dorini for Fiedler

PO# LAUNDRY

Scale: As Noted

Approved _____

Job: FL_StG/Mpl-QRTR:perSample_IntEB:StG

Size: A

Dr By: Brian

10/07/2013

Rndr



Classic Bath Designs, Inc.
11544 Sheldon St., Sun Valley, CA 91352
818.767.1144 fax: 818.767.1278



Cust: Dorini for Fiedler		PO# LAUNDRY	Scale: As Noted				Rndr
Approved_____		Job: FL_StG/Mpl-QRTR:perSample_IntEB:StG		Size: A	Dr By: Brian	10/07/2013	