



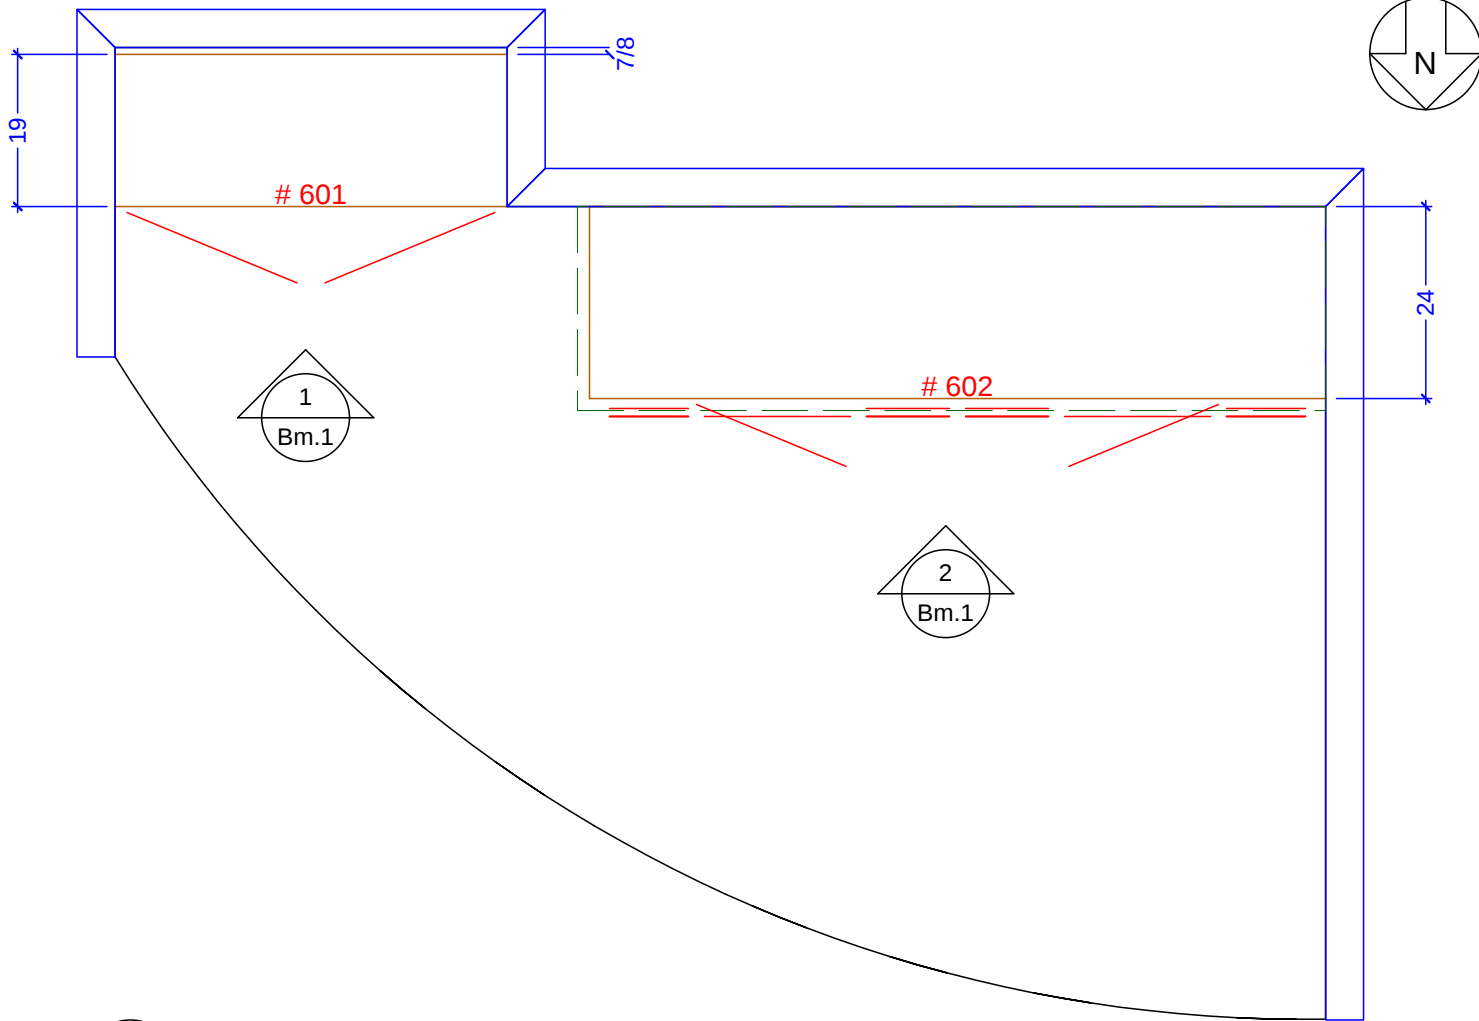



MASTER BATH CABINETRY FLOOR PLAN
 SCALE: 1/2" = 1' 0"

Classic Bath Designs, Inc.
 11544 Sheldon St., Sun Valley, CA 91352
 818.767.1144 fax: 818.767.1278

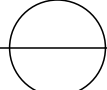


Cust: Dutton for Cui	PO# DWELLING	Scale: As Noted	MASTER BATHROOM	Bm.0
Approved _____	Job: FL-S/FI-S_PreFIN/PG-UnFin_IntEB:PreFIN	Size: A	Dr By: Brian	
08/01/15				

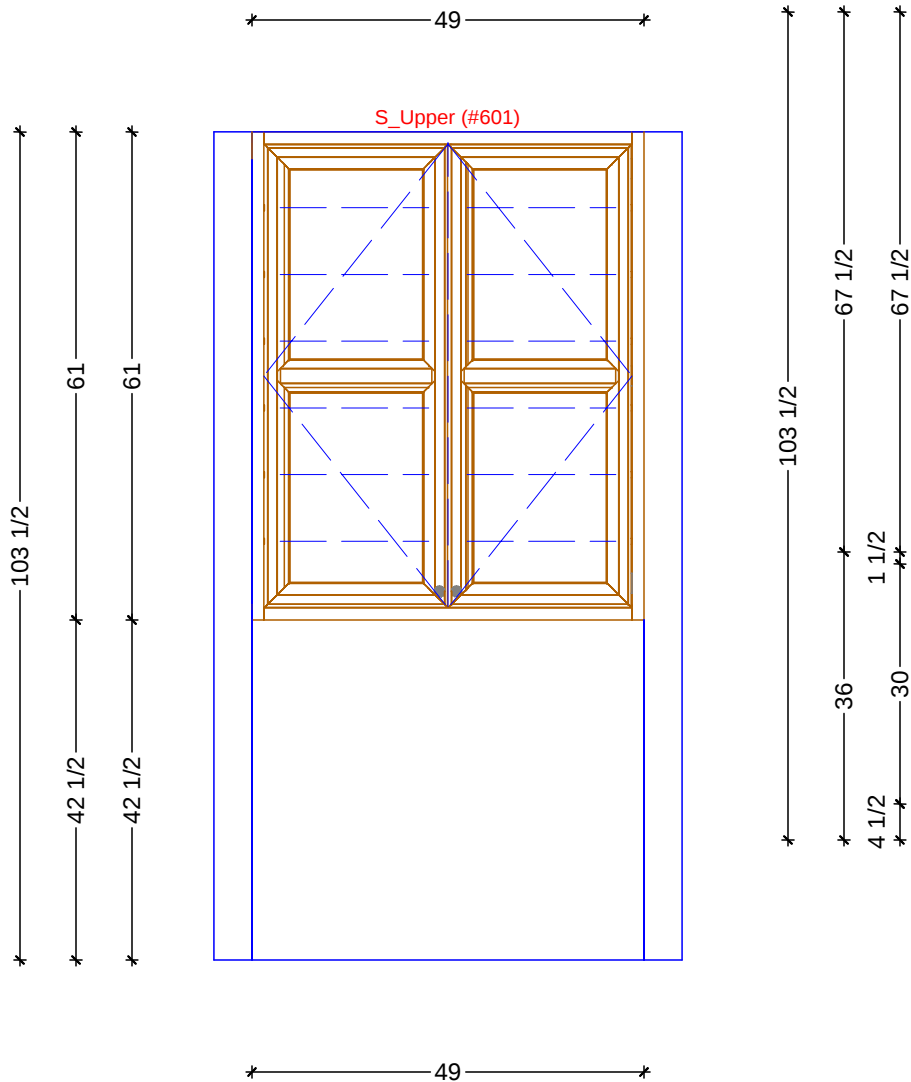

1

MASTER BATHROOM ELEVATION - SOUTH

SCALE: 1/2" = 1' 0"

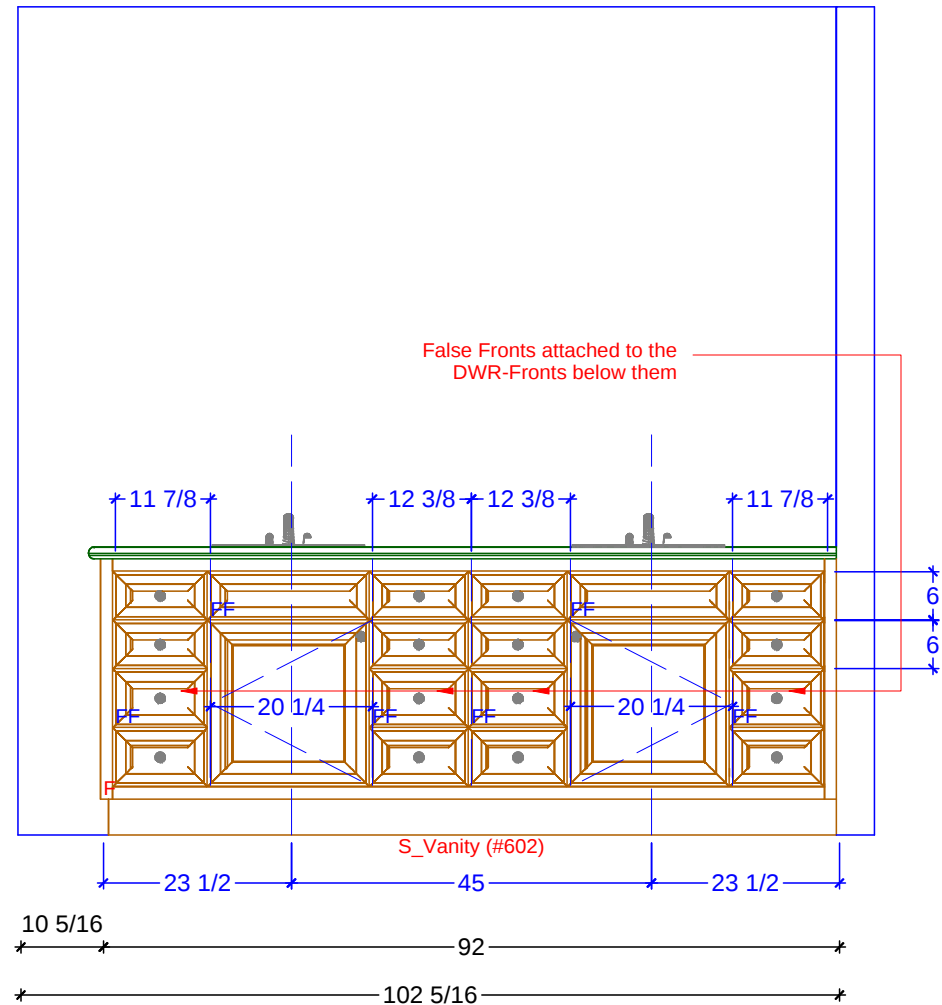

2

MASTER BATHROOM ELEVATION - SOUTH

SCALE: 1/2" = 1' 0"

Classic Bath Designs, Inc.

11544 Sheldon St., Sun Valley, CA 91352
818.767.1144 fax: 818.767.1278



Cust: Dutton for Cui

PO# DWELLING

Scale: As Noted

MASTER BATHROOM

Approved _____

Job: FL-S/FI-S_PreFIN/PG-UnFin_IntEB:PreFIN

Size: A

Dr By: Brian

08/01/15

Bm.1



Classic Bath Designs, Inc.
 11544 Sheldon St., Sun Valley, CA 91352
 818.767.1144 fax: 818.767.1278



Cust: Dutton for Cui	PO# DWELLING	Scale: As Noted	MASTER BATHROOM	Rndr
Approved _____	Job: FL-S/FI-S_PreFIN/PG-UnFin_IntEB:PreFIN	Size: A	Dr By: Brian	
08/01/15				