


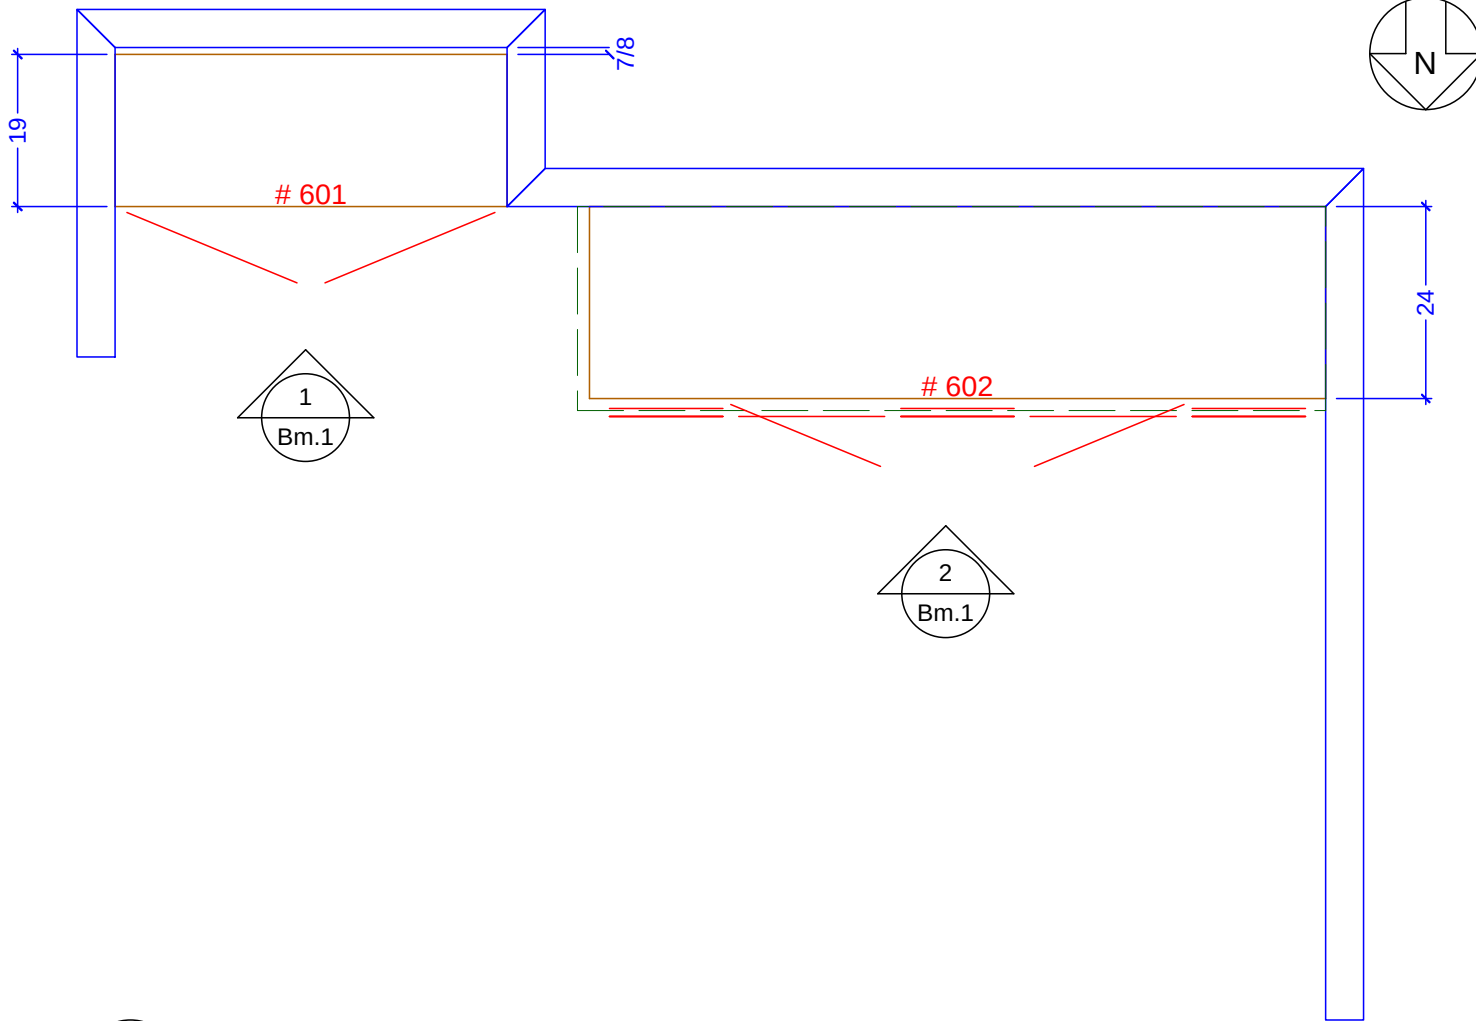

MASTER BATH CABINETRY FLOOR PLAN
SCALE: 1/2" = 1' 0"

Classic Bath Designs, Inc.
11544 Sheldon St., Sun Valley, CA 91352
818.767.1144 fax: 818.767.1278



Cust: Dutton for Cui

PO# DWELLING

Scale: As Noted

MASTER BATHROOM

Approved _____


Job: FL-S/FI-S_PreFIN/PG-UnFin_IntEB:PreFIN

Size: A

Dr By: Brian

08/13/15

Bm.0

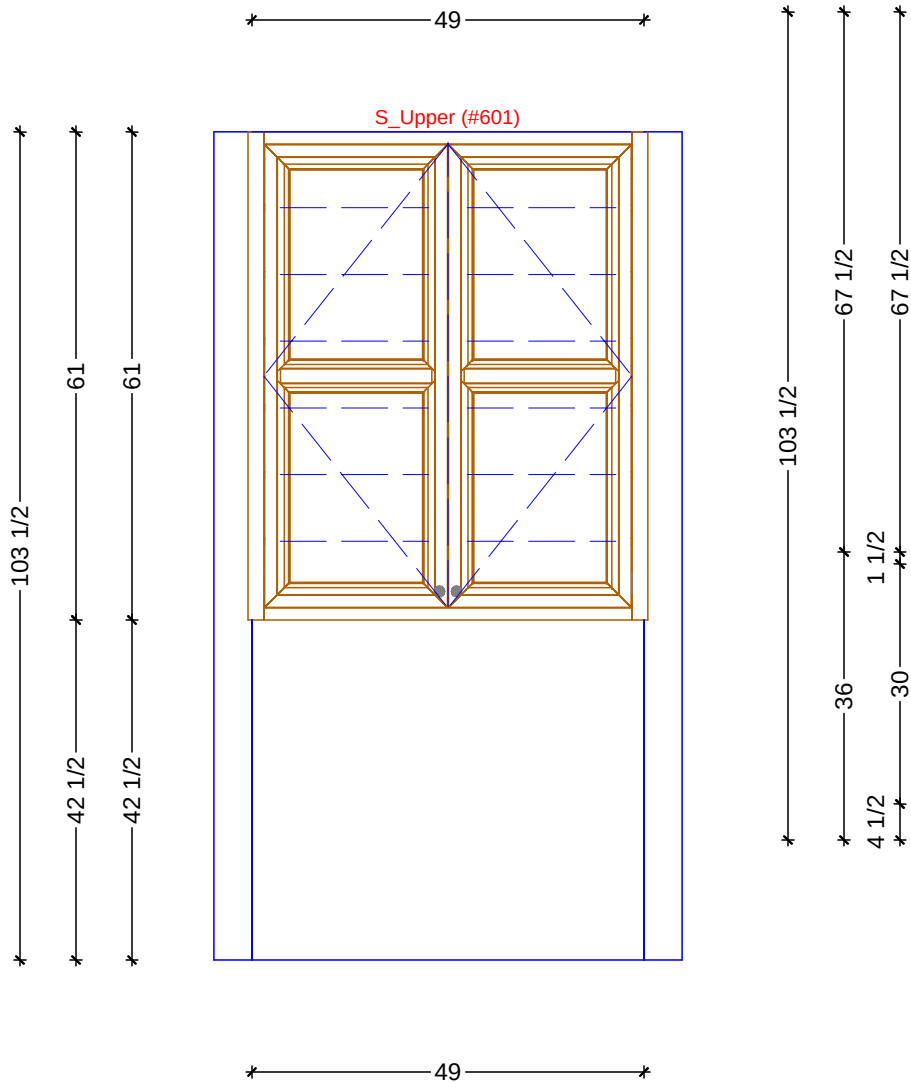


1

MASTER BATHROOM ELEVATION - SOUTH

SCALE: 1/2" = 1' 0"

PreFIN | Maple
PF2 DWRs | PR2 Doors
OE: Square
IE: Panel Moulding
Panel: "Chesapeake"
DWR: Dowel | Birch-Birch
Guide: Tandem | Full Ext.
Hinge: Concealed 107
Finish: Unfinished

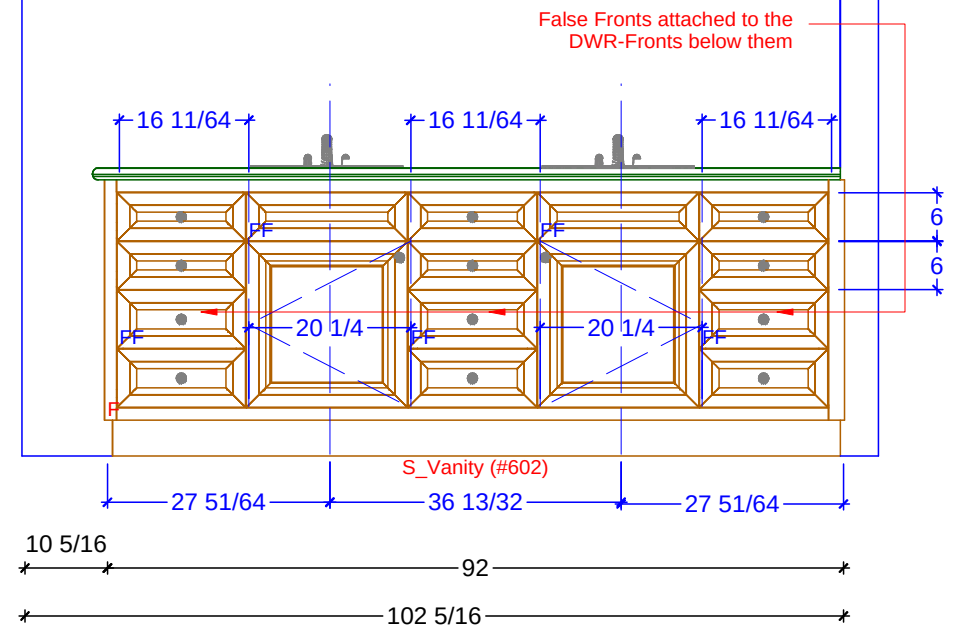

2

MASTER BATHROOM ELEVATION - SOUTH

SCALE: 1/2" = 1' 0"

Classic Bath Designs, Inc.
11544 Sheldon St., Sun Valley, CA 91352
818.767.1144 fax: 818.767.1278



Cust: Dutton for Cui

PO# DWELLING

Scale: As Noted

MASTER BATHROOM

Approved _____

Job: FL-S/FI-S_PreFIN/PG-UnFin_IntEB:PreFIN

Size: A

Dr By: Brian

08/13/15

Bm.1



Classic Bath Designs, Inc.
 11544 Sheldon St., Sun Valley, CA 91352
 818.767.1144 fax: 818.767.1278



Cust: Dutton for Cui	PO# DWELLING	Scale: As Noted	MASTER BATHROOM	Rndr
Approved _____	Job: FL-S/FI-S_PreFIN/PG-UnFin_IntEB:PreFIN	Size: A	Dr By: Brian	
08/13/15				