


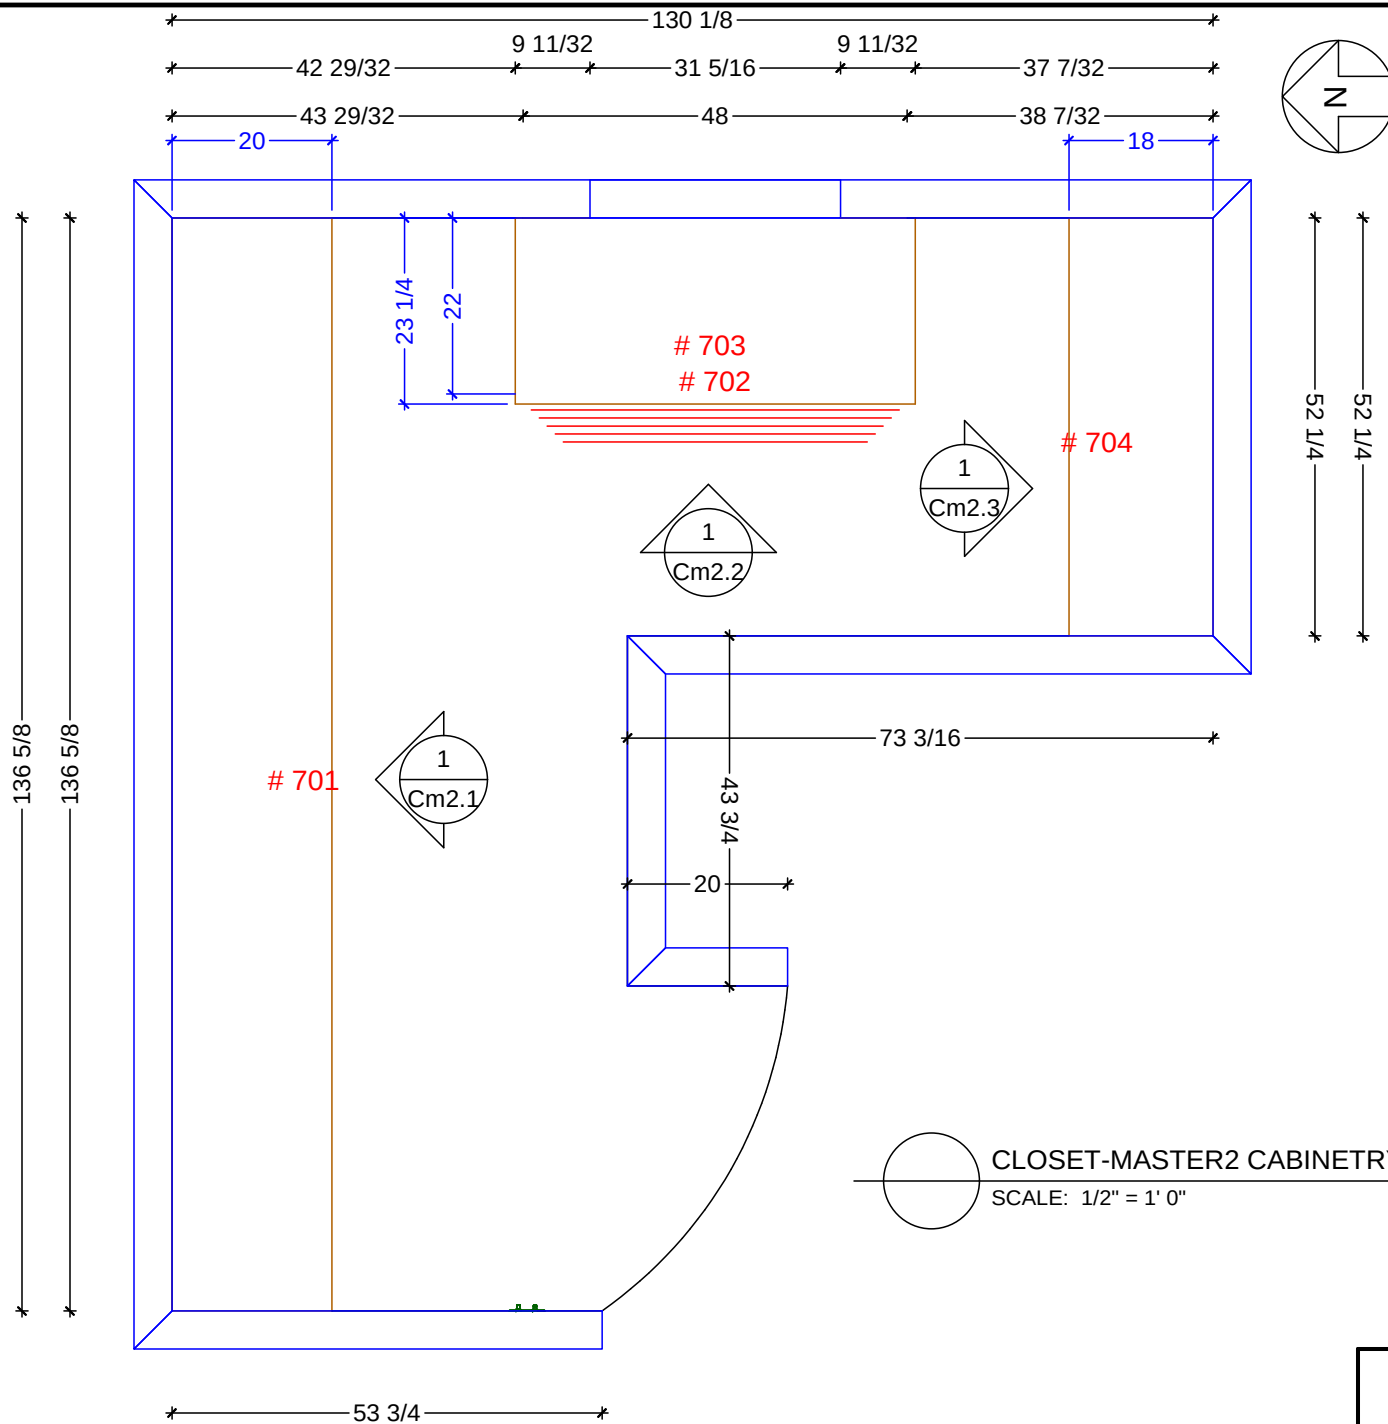

Classic Bath Designs, Inc.
 11544 Sheldon St., Sun Valley, CA 91352
 818.767.1144 fax: 818.767.1278



Cust: Dutton for Cui

PO# DWELLING

Scale: As Noted

CLOSET-MASTER2

Approved _____

Job: FL-S/FI-S_PreFIN/PG-UnFin_IntEB:PreFIN


Size: A

Dr By: Brian

10/23/15

Cm2.0

Double Partitions can be used to form separate Boxes behind a Loose Frame.

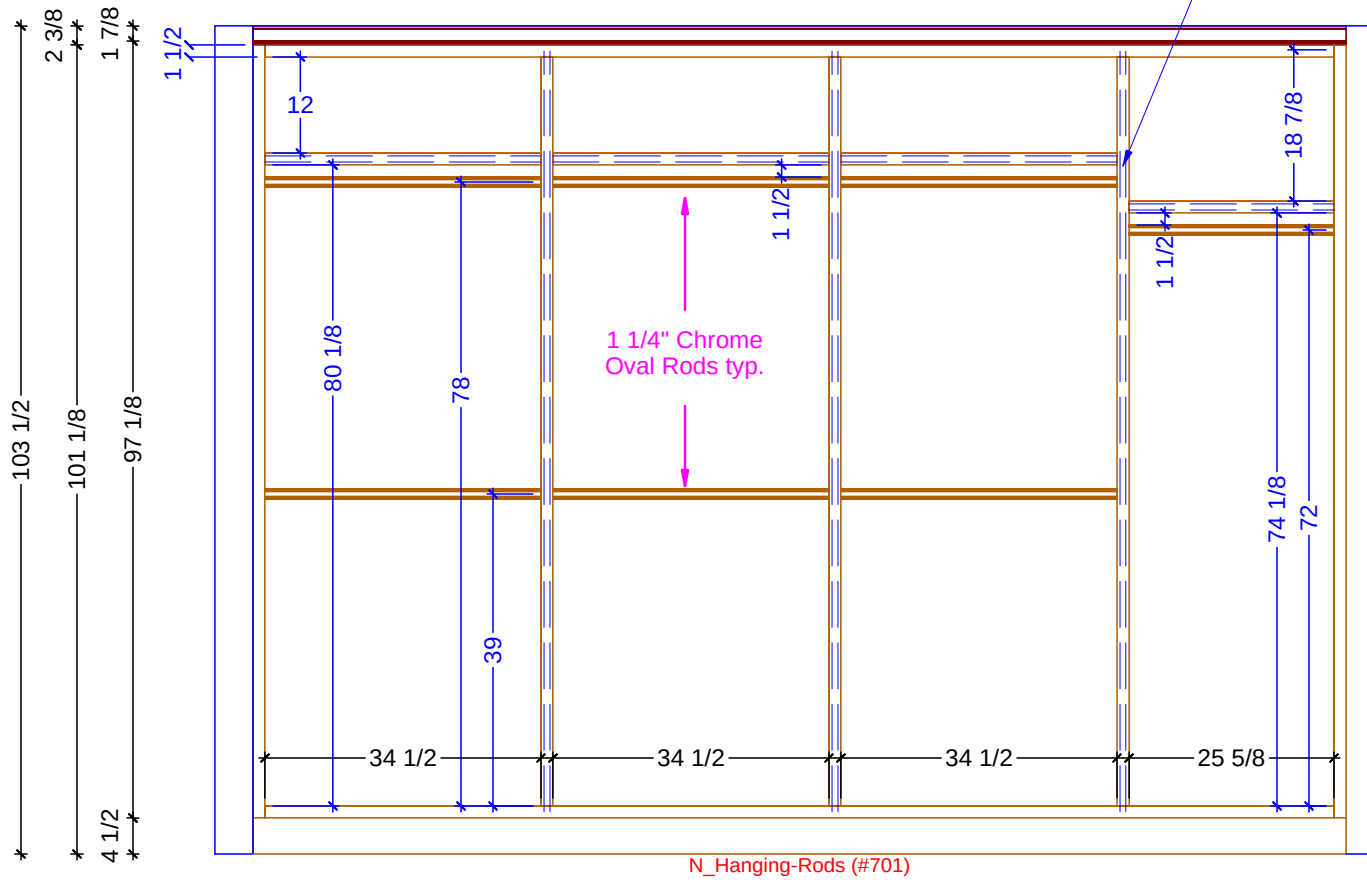

136 5/8

136 5/8

1

CLOSET-MASTER2 ELEVATION - NORTH

SCALE: 1/2" = 1' 0"

Classic Bath Designs, Inc.

11544 Sheldon St., Sun Valley, CA 91352
818.767.1144 fax: 818.767.1278



Cust: Dutton for Cui

PO# DWELLING

Scale: As Noted

CLOSET-MASTER2

Approved _____


Job: FL-S/FI-S_PreFIN/PG-UnFin_IntEB:PreFIN

Size: A

Dr By: Brian

10/23/15

Cm2.1

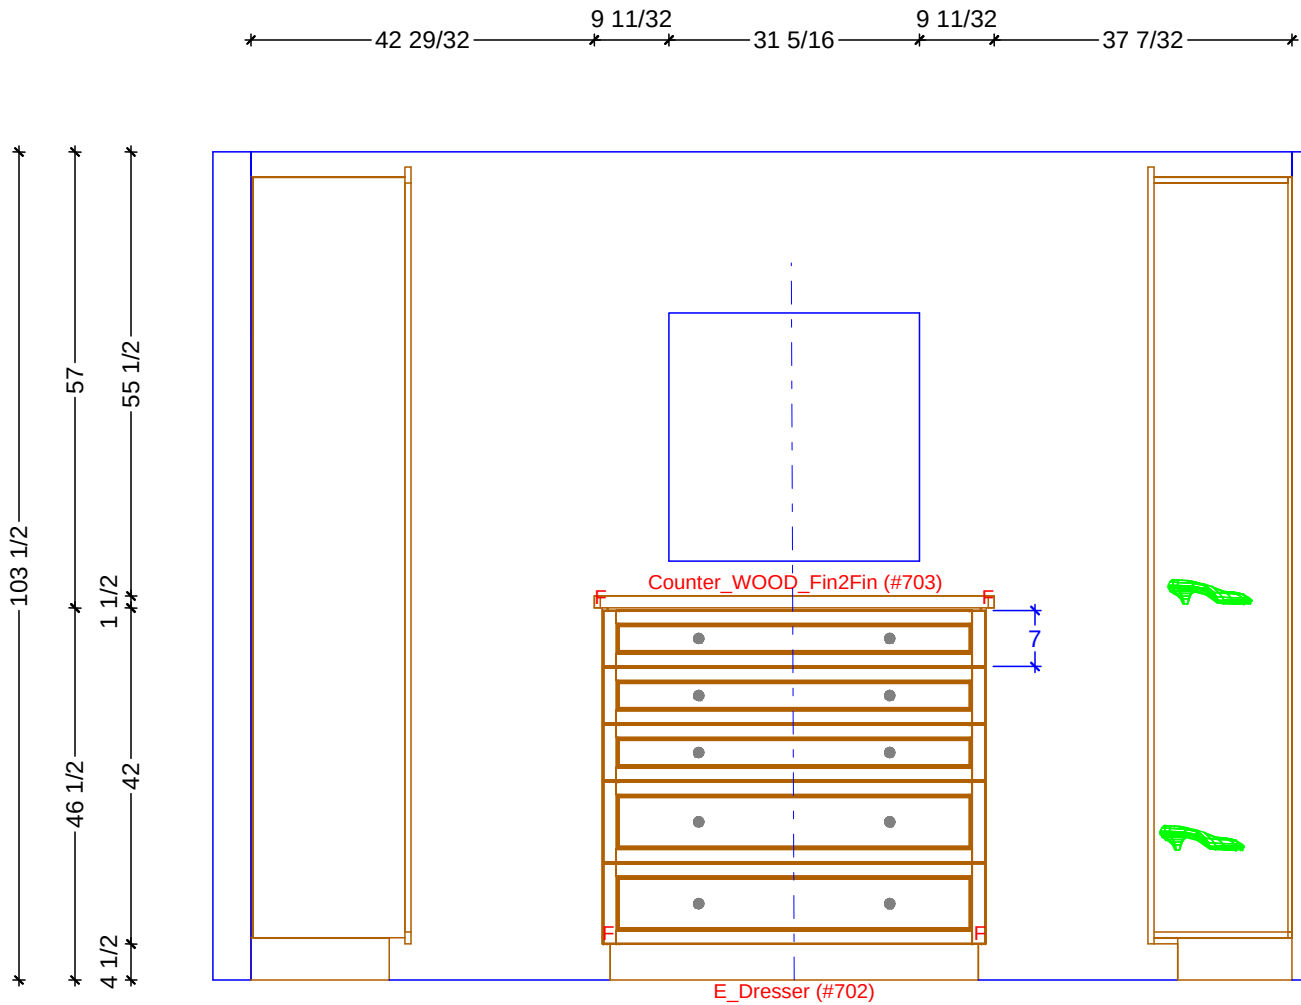

1 CLOSET-MASTER2 ELEVATION - EAST
SCALE: $\frac{1}{2}" = 1' 0"$

Classic Bath Designs, Inc.
11544 Sheldon St., Sun Valley, CA 91352
818.767.1144 fax: 818.767.1278



Cust: Dutton for Cui

PO# DWELLING

Scale: As Noted

CLOSET-MASTER2

Approved _____


Job: FL-S/FI-S_PreFIN/PG-UnFin_IntEB:PreFIN

Size: A

Dr By: Brian

10/23/15

Cm2.2

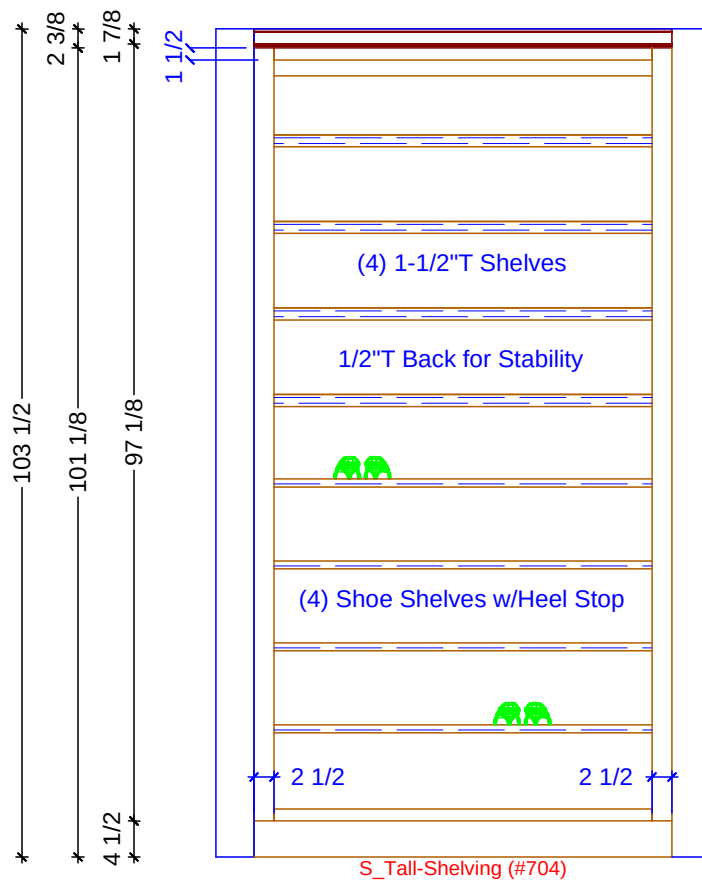

52 1/4

52 1/4

1 CLOSET-MASTER2 ELEVATION - SOUTH

SCALE: 1/2" = 1' 0"

Classic Bath Designs, Inc.
 11544 Sheldon St., Sun Valley, CA 91352
 818.767.1144 fax: 818.767.1278



Cust: Dutton for Cui

PO# DWELLING

Scale: As Noted

CLOSET-MASTER2

Approved _____

Job: FL-S/FI-S_PreFIN/PG-UnFin_IntEB:PreFIN

Size: A

Dr By: Brian

10/23/15

Cm2.3



Classic Bath Designs, Inc.
 11544 Sheldon St., Sun Valley, CA 91352
 818.767.1144 fax: 818.767.1278



Cust: Dutton for Cui

PO# DWELLING

Scale: As Noted

CLOSET-MASTER2

Approved _____

Job: FL-S/FI-S_PreFIN/PG-UnFin_IntEB:PreFIN

Size: A

Dr By: Brian

10/23/15

Rndr



Classic Bath Designs, Inc.
 11544 Sheldon St., Sun Valley, CA 91352
 818.767.1144 fax: 818.767.1278



Cust: Dutton for Cui

PO# DWELLING

Scale: As Noted

CLOSET-MASTER2

Approved _____

Job: FL-S/FI-S_PreFIN/PG-UnFin_IntEB:PreFIN

Size: A

Dr By: Brian

10/23/15

Rndr