 KITCHEN CABINETRY FLOOR PLAN
 SCALE: 3/8" = 1' 0"


Classic Bath Designs, Inc.
 11544 Sheldon St., Sun Valley, CA 91352
 818.767.1144 fax: 818.767.1278

| | | | | |
|---------------------------|---|-----------------|-------------------------|-----|
| Cust: Dutton for Maddison | PO# SnglFamDwell | Scale: As Noted | KITCHEN | K.0 |
| Approved _____ | Job: FL-S_PreFIN/PG:Stock-White/Blue_IntEB:PreFIN | Size: A | Dr By: Brian 04/07/2021 | |

----- 39 1/2 ----- *----- 36 1/2 -----* *----- 39 1/2 -----*

** No Top Molding Specified **

Fridge-Upper+1-25 (#3)

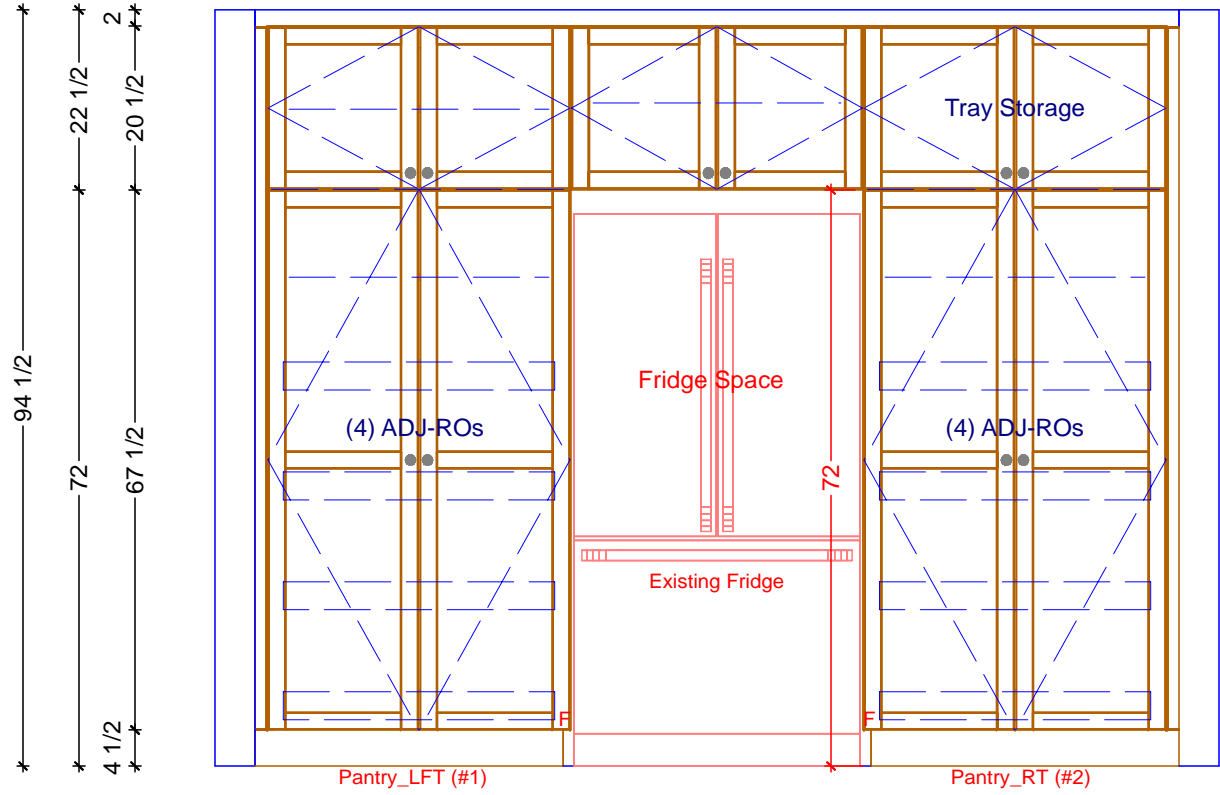

----- 39 1/2 ----- *----- 36 1/2 -----* *----- 39 1/2 -----*

----- 115 1/2 -----

1 KITCHEN ELEVATION - FRIDGE WALL
SCALE: 3/8" = 1' 0"


Classic Bath Designs, Inc.
11544 Sheldon St., Sun Valley, CA 91352
818.767.1144 fax: 818.767.1278



| | | | | |
|---------------------------|---|-----------------|-------------------------|-----|
| Cust: Dutton for Maddison | PO# SnglFamDwell | Scale: As Noted | KITCHEN | K.1 |
| Approved _____ | Job: FL-S_PreFIN/PG:Stock-White/Blue_IntEB:PreFIN | Size: A | Dr By: Brian 04/07/2021 | |

* 27 1/4 * 36 * 4 * 23 * 55 * 23 * 4 * 36 * 28


* 94 1/2 *
 * 40 1/2 *
 * 2 *
 * 38 1/2 *
 * 18 *
 * 1 1/2 *
 * 18 *
 * 36 *
 * 30 *
 * 4 1/2 *

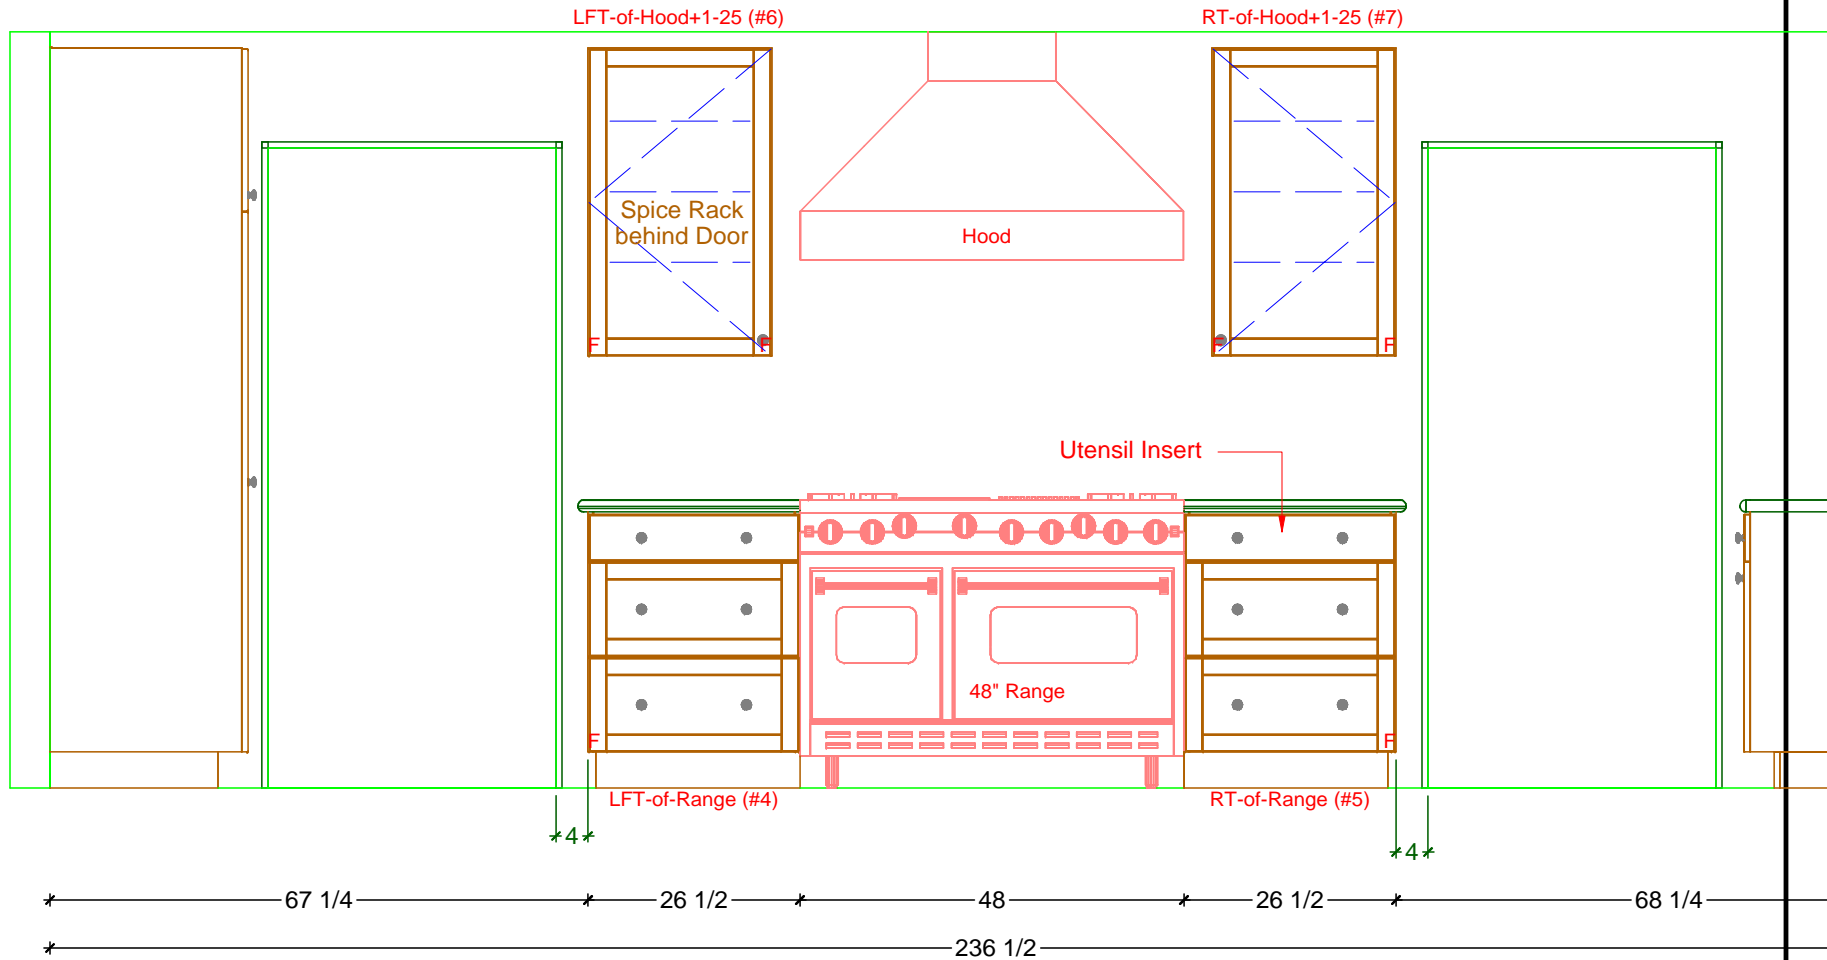

1 KITCHEN ELEVATION - RANGE WALL
 SCALE: 3/8" = 1' 0"

Classic Bath Designs, Inc.
 11544 Sheldon St., Sun Valley, CA 91352
 818.767.1144 fax: 818.767.1278


| | | | | |
|---------------------------|---|-----------------|-------------------------|-----|
| Cust: Dutton for Maddison | PO# SnglFamDwell | Scale: As Noted | KITCHEN | K.2 |
| Approved _____ | Job: FL-S_PreFIN/PG:Stock-White/Blue_IntEB:PreFIN | Size: A | Dr By: Brian 04/07/2021 | |

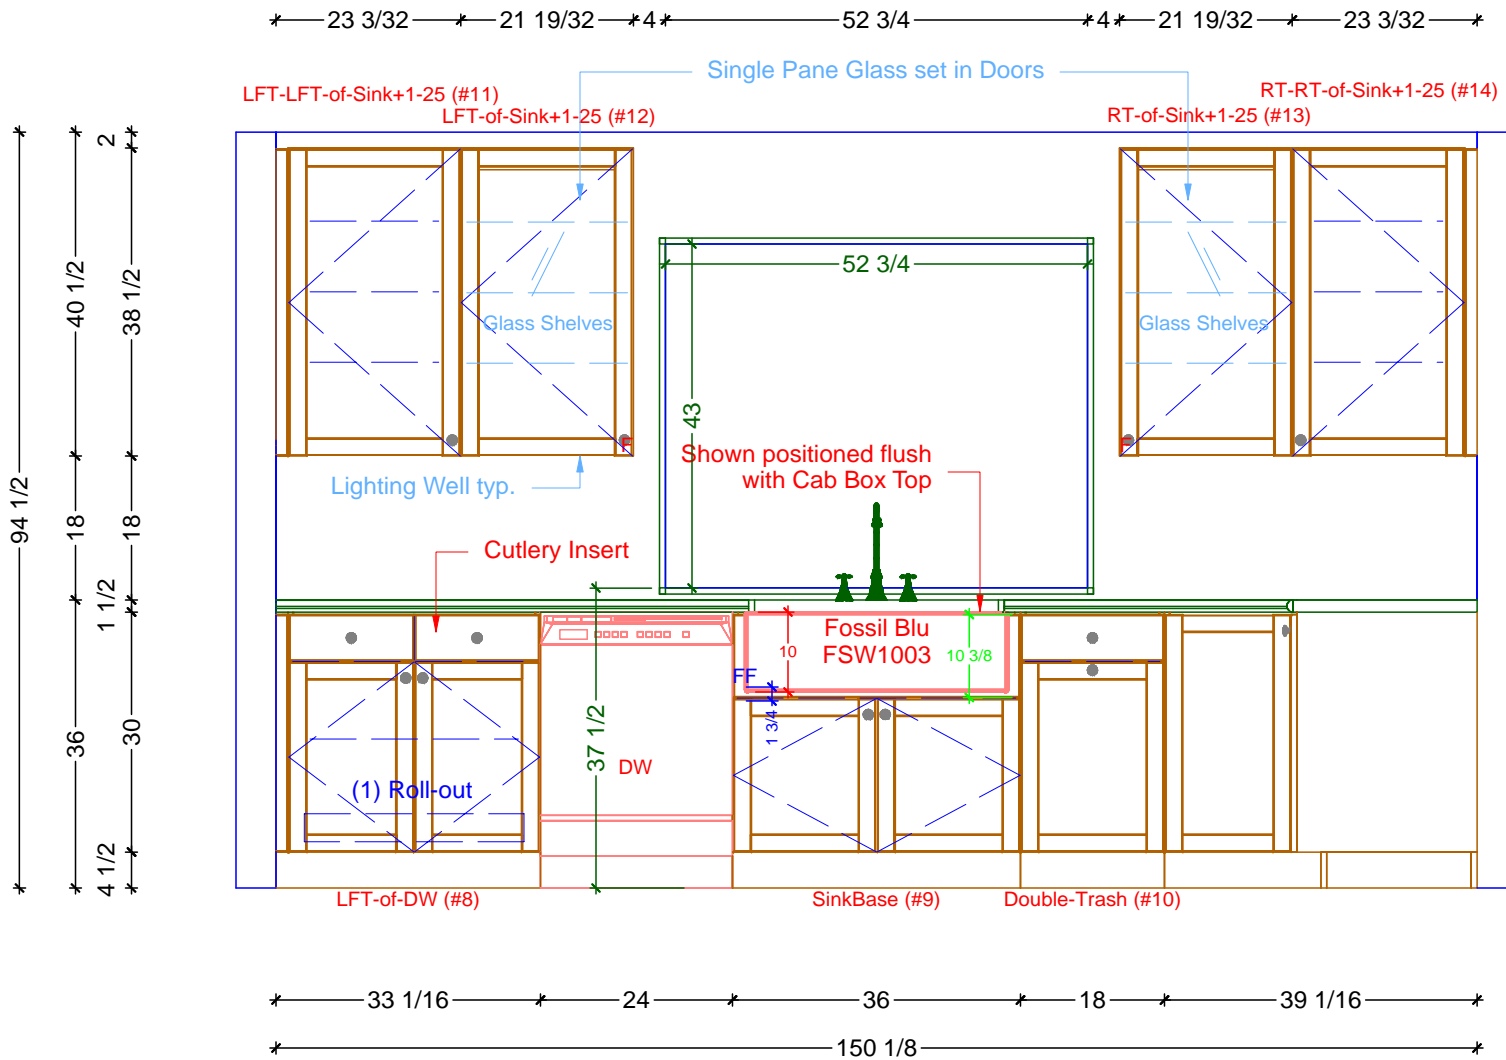

1 KITCHEN ELEVATION - SINK WALL
 SCALE: 3/8" = 1' 0"

Classic Bath Designs, Inc.
 11544 Sheldon St., Sun Valley, CA 91352
 818.767.1144 fax: 818.767.1278

| | | | | |
|---------------------------|---|-----------------|-------------------------|------------|
| Cust: Dutton for Maddison | PO# SnglFamDwell | Scale: As Noted | KITCHEN | K.3 |
| Approved _____ | Job: FL-S_PreFIN/PG:Stock-White/Blue_IntEB:PreFIN | Size: A | Dr By: Brian 04/07/2021 | |

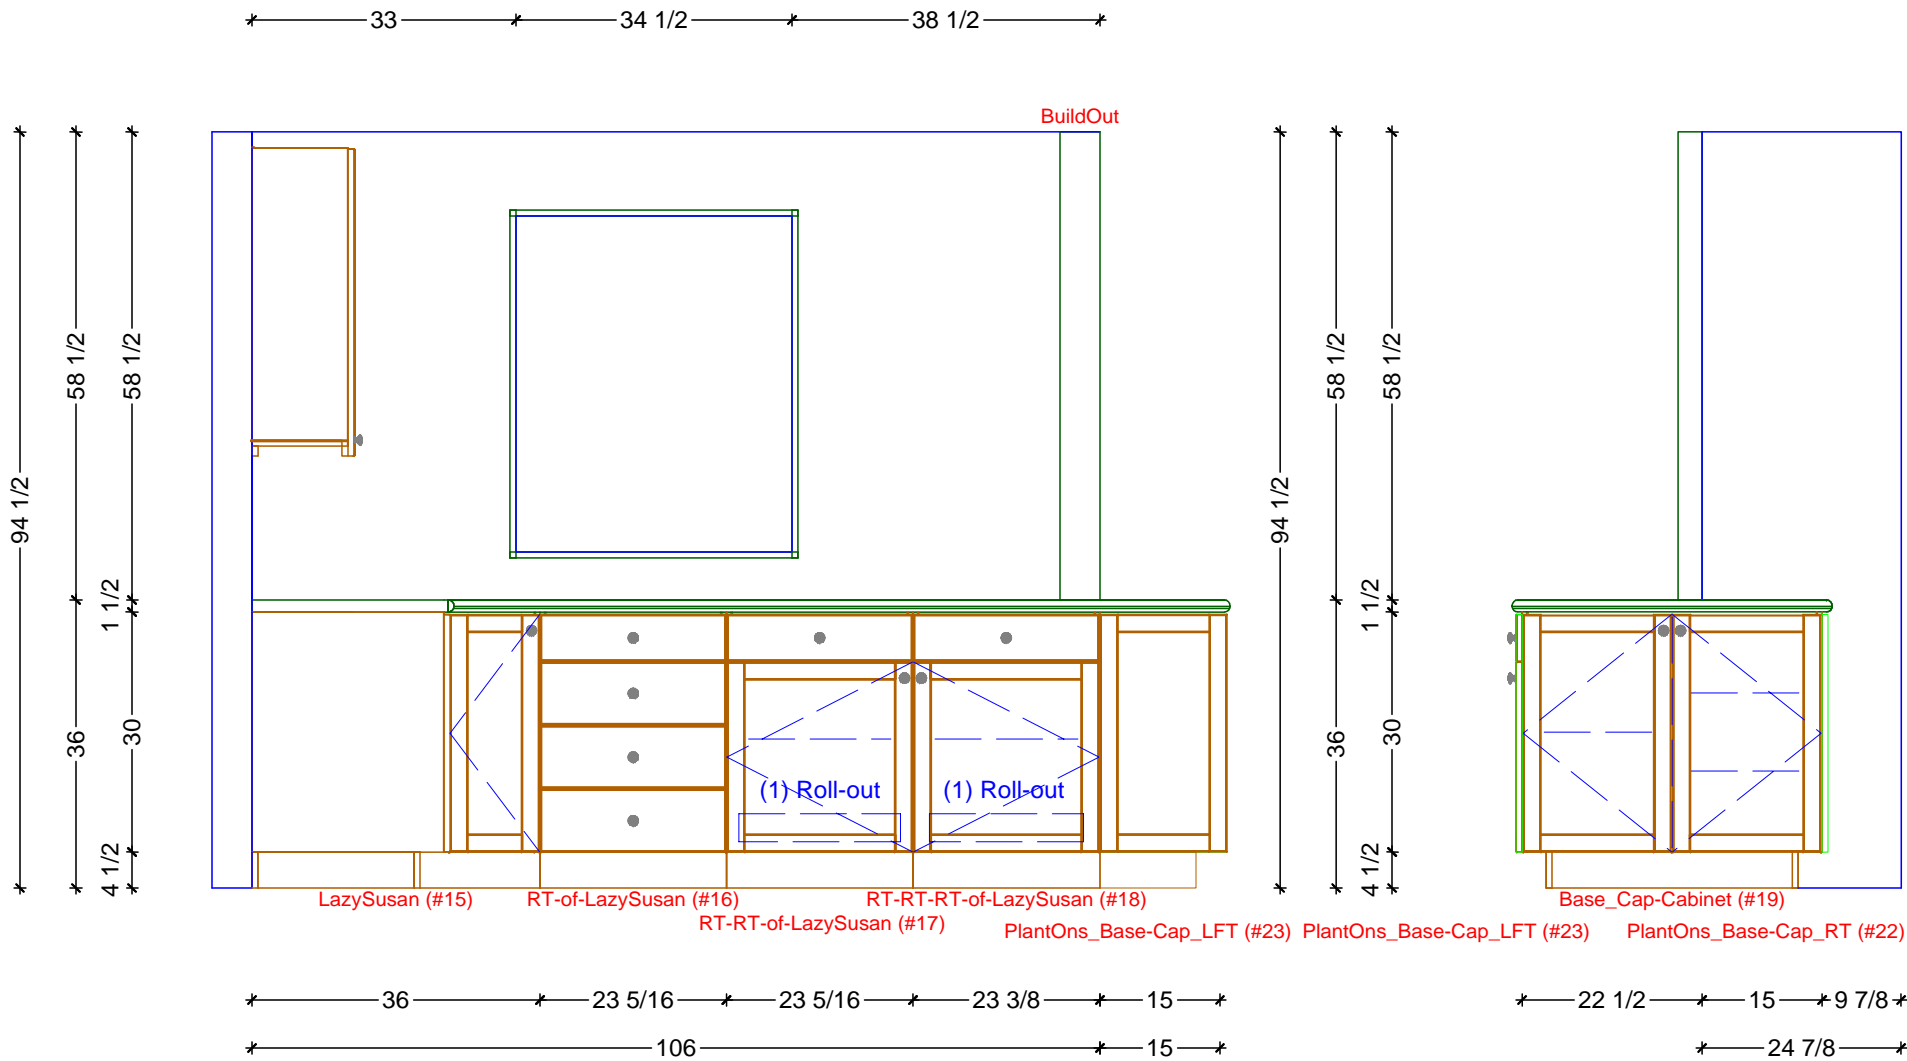

1 KITCHEN ELEVATION - LAZY SUSAN WALL
SCALE: 3/8" = 1' 0"

2 BASE CAP CABINET WALL
SCALE: 3/8" = 1' 0"

Classic Bath Designs, Inc.
11544 Sheldon St., Sun Valley, CA 91352
818.767.1144 fax: 818.767.1278



Cust: Dutton for Maddison

PO# SnglFamDwell

Scale: As Noted

KITCHEN

Approved _____

Job: FL-S_PreFIN/PG:Stock-White/Blue_IntEB:PreFIN


Size: A

Dr By: Brian

04/07/2021

K.4

* 36 *
 * 36 *
 * 4 1/2 *
 * 1 1/2 *
 * 30 *

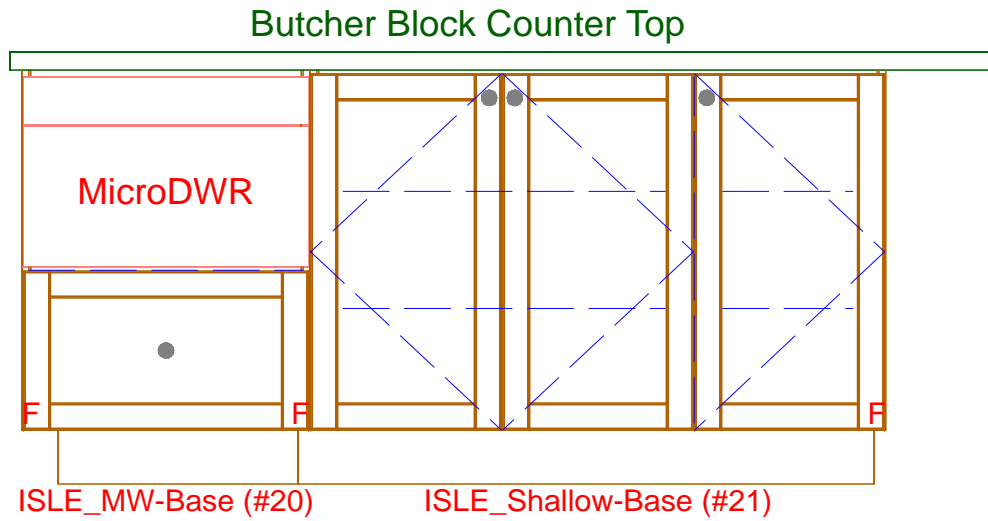

* 24 * 48 *
 * 72 *

1 KITCHEN ELEVATION - ISLE FRONT
 SCALE: 3/4" = 1' 0"

Classic Bath Designs, Inc.
 11544 Sheldon St., Sun Valley, CA 91352
 818.767.1144 fax: 818.767.1278

| | | | | |
|---------------------------|---|-----------------|-------------------------|-----|
| Cust: Dutton for Maddison | PO# SnglFamDwell | Scale: As Noted | KITCHEN | K.5 |
| Approved _____ | Job: FL-S_PreFIN/PG:Stock-White/Blue_IntEB:PreFIN | Size: A | Dr By: Brian 04/07/2021 | |



Classic Bath Designs, Inc.
 11544 Sheldon St., Sun Valley, CA 91352
 818.767.1144 fax: 818.767.1278



Cust: Dutton for Maddison

PO# SnglFamDwell

Scale: As Noted

KITCHEN

Approved _____

Job: FL-S_PreFIN/PG:Stock-White/Blue_IntEB:PreFIN

Size: A

Dr By: Brian

04/07/2021

Rndr



Classic Bath Designs, Inc.
 11544 Sheldon St., Sun Valley, CA 91352
 818.767.1144 fax: 818.767.1278



| | | | | |
|---------------------------|---|-----------------|--------------|------|
| Cust: Dutton for Maddison | PO# SnglFamDwell | Scale: As Noted | KITCHEN | Rndr |
| Approved _____ | Job: FL-S_PreFIN/PG:Stock-White/Blue_IntEB:PreFIN | Size: A | Dr By: Brian | |



Classic Bath Designs, Inc.
 11544 Sheldon St., Sun Valley, CA 91352
 818.767.1144 fax: 818.767.1278



Cust: Dutton for Maddison

PO# SnglFamDwell

Scale: As Noted

KITCHEN

Approved _____

Job: FL-S_PreFIN/PG:Stock-White/Blue_IntEB:PreFIN

Size: A

Dr By: Brian

04/07/2021

Rndr



Classic Bath Designs, Inc.
 11544 Sheldon St., Sun Valley, CA 91352
 818.767.1144 fax: 818.767.1278



Cust: Dutton for Maddison

PO# SnglFamDwell

Scale: As Noted

KITCHEN

Approved _____

Job: FL-S_PreFIN/PG:Stock-White/Blue_IntEB:PreFIN

Size: A

Dr By: Brian

04/07/2021

Rndr