
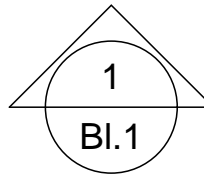
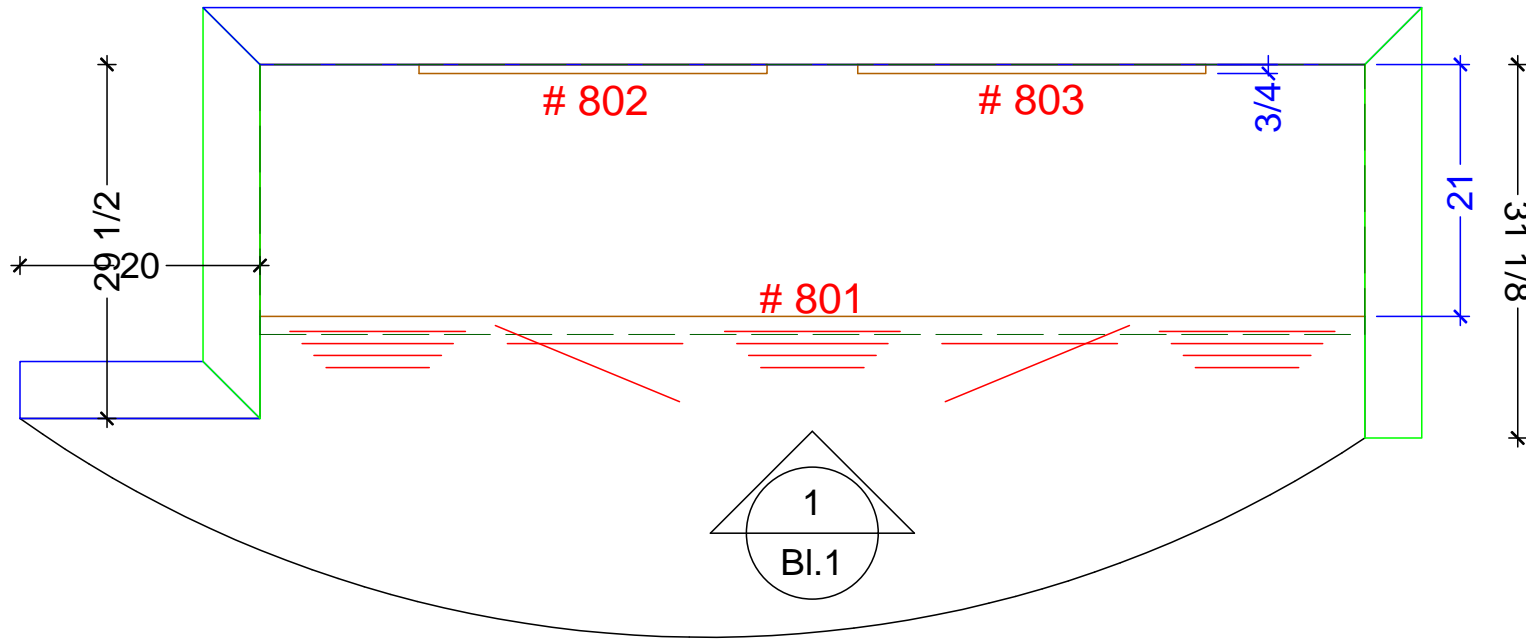


-----92 1/16-----

* 13 1/4 *-----29-----* *-----29-----* * 13 1/4 *

-----92 1/16-----

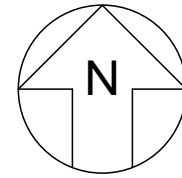


BATH-LAVS CABINETS FLOOR PLAN
 SCALE: 3/4" = 1' 0"

Classic Bath Designs, Inc.
 11544 Sheldon St., Sun Valley, CA 91352
 818.767.1144 fax: 818.767.1278



Cust: Dutton Construction for Taylor		PO# BATHs	Scale: As Noted	LAVs	Bl.0
Approved _____	Job: Dutton--Taylor_FI-S_3-25_1-5_PG/PG_IntEB:PG	Size: A	Dr By: Brian	11/04/2015	

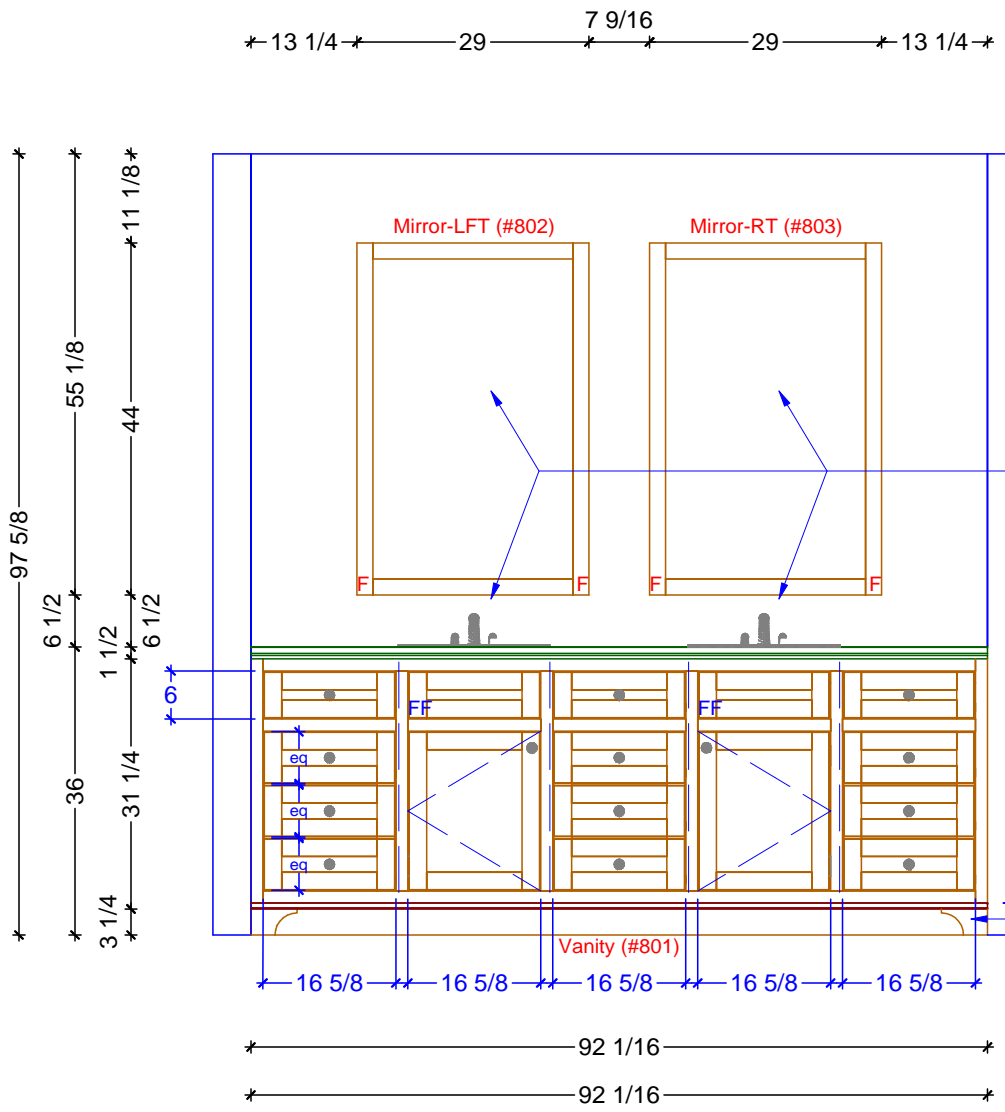

1 BATH-LAVS ELEVATION - NORTH
 SCALE: 1/2" = 1' 0"

Classic Bath Designs, Inc.
 11544 Sheldon St., Sun Valley, CA 91352
 818.767.1144 fax: 818.767.1278



Cust: Dutton Construction for Taylor		PO# BATHs	Scale: As Noted	LAVs	BI.1
Approved _____	Job: Dutton--Taylor_FI-S_3-25_1-5_PG/PG_IntEB:PG	Size: A	Dr By: Brian	11/04/2015	



Classic Bath Designs, Inc.
 11544 Sheldon St., Sun Valley, CA 91352
 818.767.1144 fax: 818.767.1278



Cust: Dutton Construction for Taylor

PO# BATHs

Scale: As Noted

LAVs

Approved _____

Job: Dutton--Taylor_FI-S_3-25_1-5_PG/PG_IntEB:PG

Size: A

Dr By: Brian

11/04/2015

Rndr