
 BREAKFAST CABINETRY FLOOR PLAN  
SCALE: 1/2" = 1' 0"

**Classic Bath Designs, Inc.**  
 11544 Sheldon St., Sun Valley, CA 91352  
 818.767.1144 fax: 818.767.1278



Cust: Dutton for Taylor		PO# DwnStG	Scale: As Noted	BREAKFAST	<b>Bk.0</b>
Approved _____	Job: Dutt-Taylor_FI-S_3-25_1-5	Size: A	Dr By: Brian	11/11/2015	

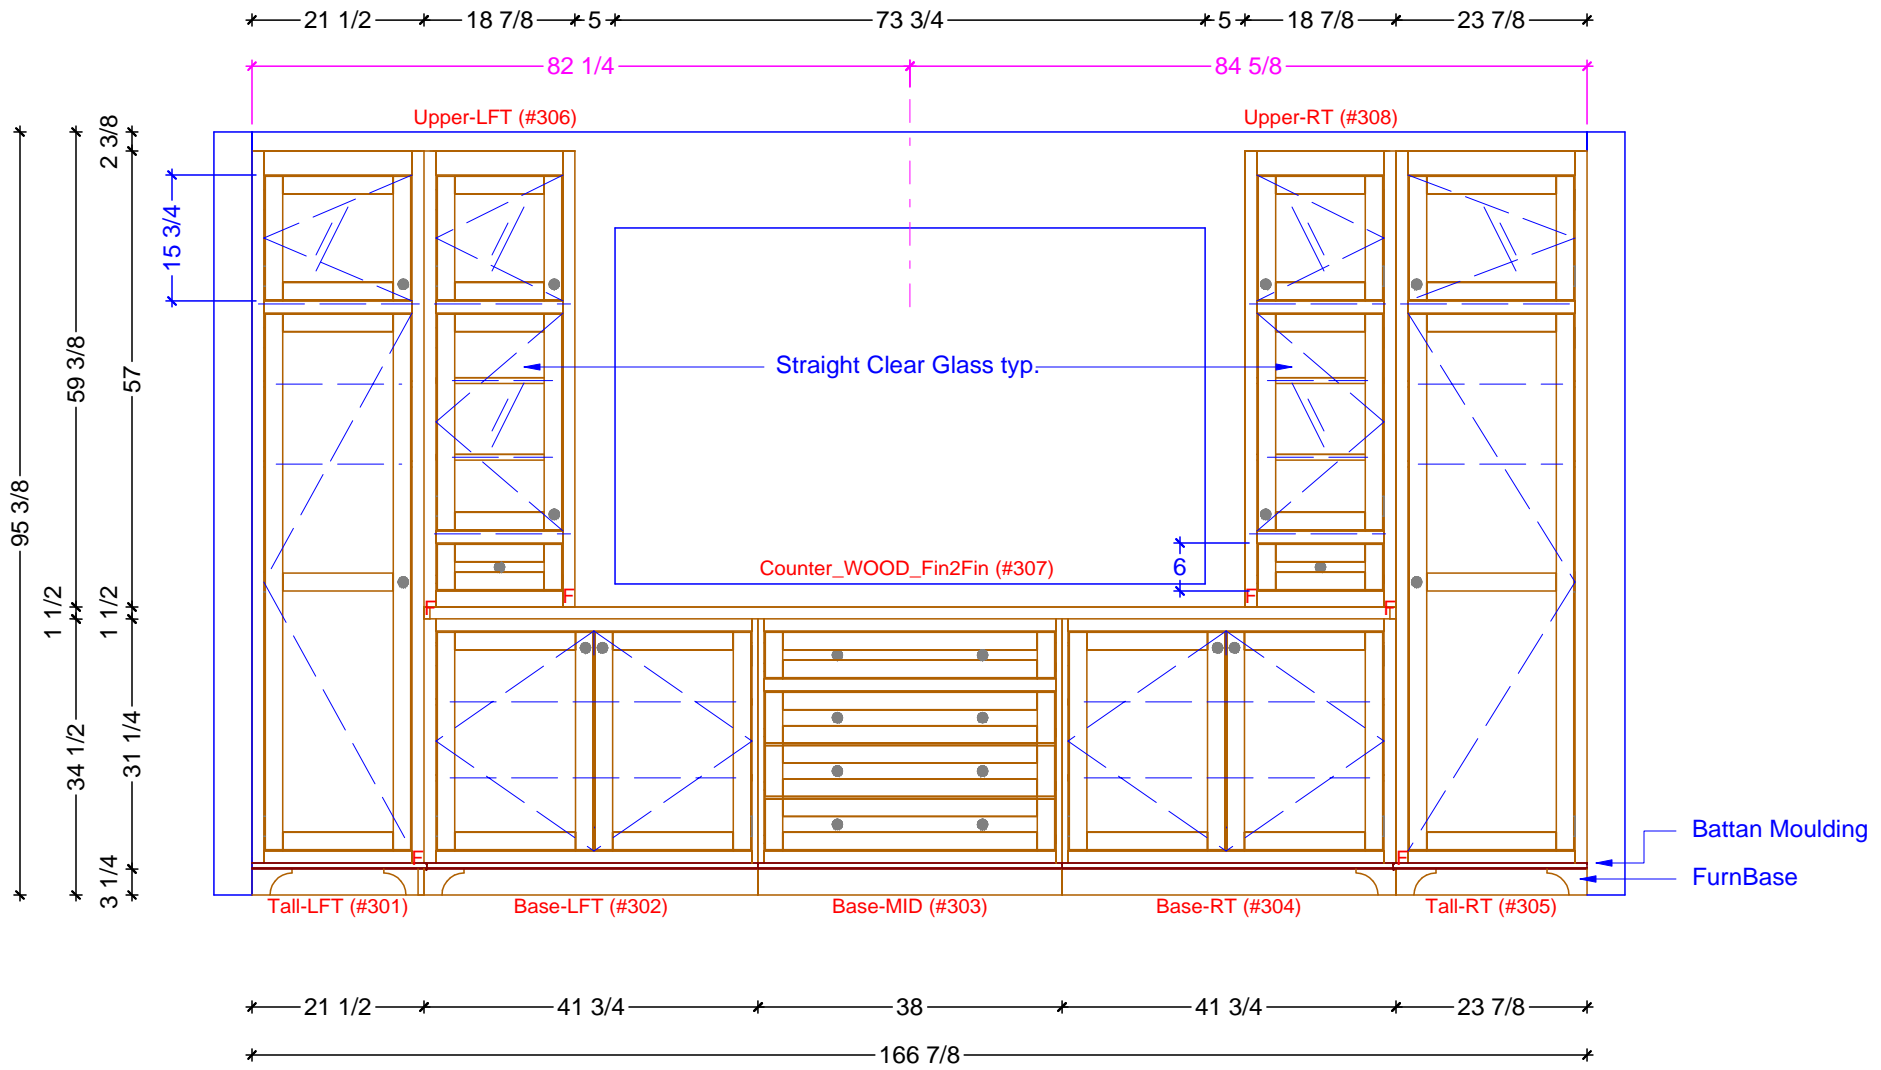

1 BREAKFAST ELEVATION  
SCALE: 1/2" = 1' 0"

**Classic Bath Designs, Inc.**  
11544 Sheldon St., Sun Valley, CA 91352  
818.767.1144 fax: 818.767.1278

Cust: Dutton for Taylor	PO# DwnStG	Scale: As Noted	BREAKFAST	Bk.1
Approved _____	Job: Dutt-Taylor_FI-S_3-25_1-5	Size: A	Dr By: Brian    11/11/2015	



**Classic Bath Designs, Inc.**  
 11544 Sheldon St., Sun Valley, CA 91352  
 818.767.1144 fax: 818.767.1278



Cust: Dutton for Taylor		PO# DwnStG	Scale: As Noted	BREAKFAST	Rndr
Approved _____	Job: Dutt-Taylor_FI-S_3-25_1-5	Size: A	Dr By: Brian	11/11/2015	