


○ FAMILY ROOM FLOOR PLAN  
 SCALE: 1/2" = 1' 0"

**Classic Bath Designs, Inc.**  
 11544 Sheldon St., Sun Valley, CA 91352  
 818.767.1144 fax: 818.767.1278



Cust: Dutton for Taylor		PO# DwnStG	Scale: As Noted	FAMILY	
Approved _____	Job: Dutt-Taylor_FI-S_3-25_1-5		Size: A	Dr By: Brian	11/12/2015
					Fm.0

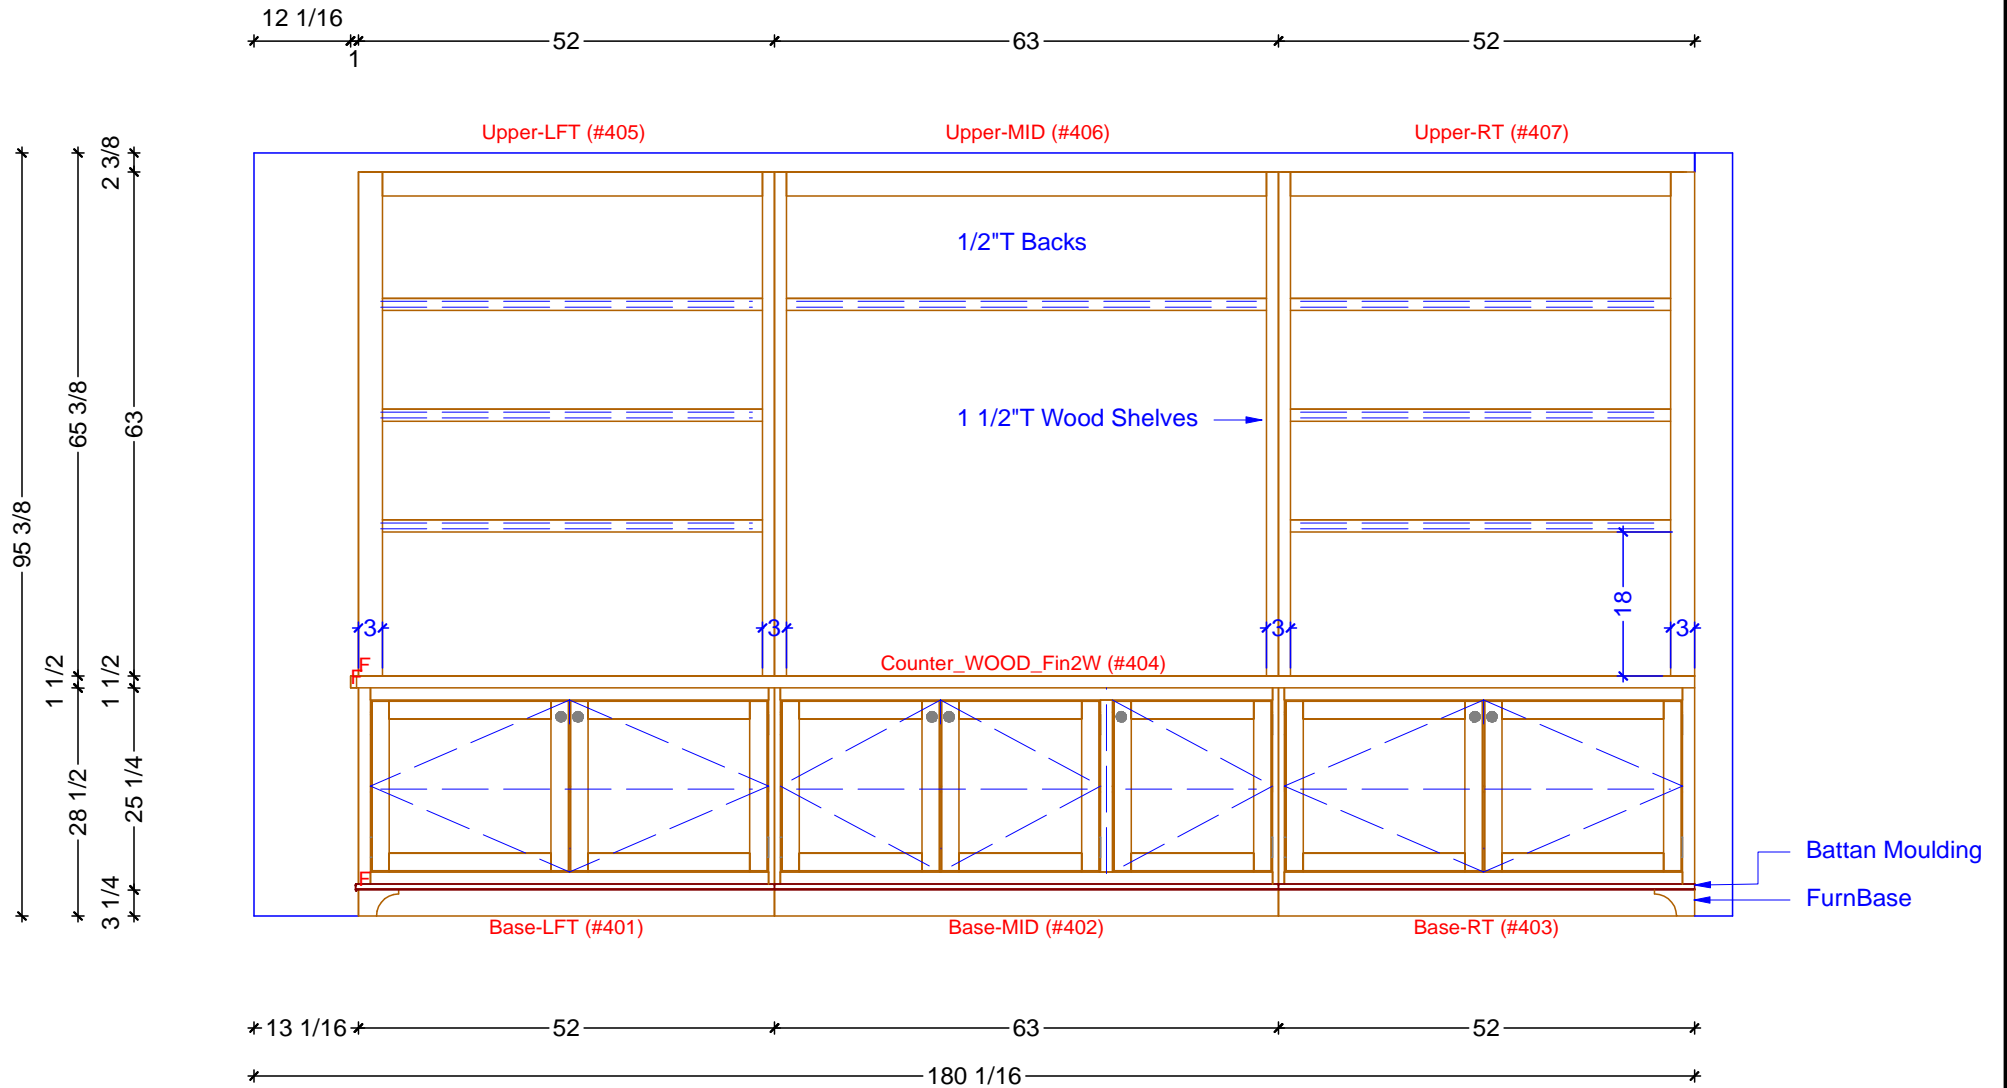

1 FAMILY ROOM ELEVATION  
SCALE: 1/2" = 1' 0"

**Classic Bath Designs, Inc.**  
 11544 Sheldon St., Sun Valley, CA 91352  
 818.767.1144 fax: 818.767.1278

Cust: Dutton for Taylor	PO# DwnStG	Scale: As Noted	FAMILY
Approved _____	Job: Dutt-Taylor_FI-S_3-25_1-5	Size: A	Dr By: Brian 11/12/2015

Fm.1



**Classic Bath Designs, Inc.**  
 11544 Sheldon St., Sun Valley, CA 91352  
 818.767.1144 fax: 818.767.1278



Cust: Dutton for Taylor

PO# DwnStG

Scale: As Noted

FAMILY

Approved \_\_\_\_\_

Job: Dutt-Taylor\_FI-S\_3-25\_1-5

Size: A

Dr By: Brian

11/12/2015

Rndr