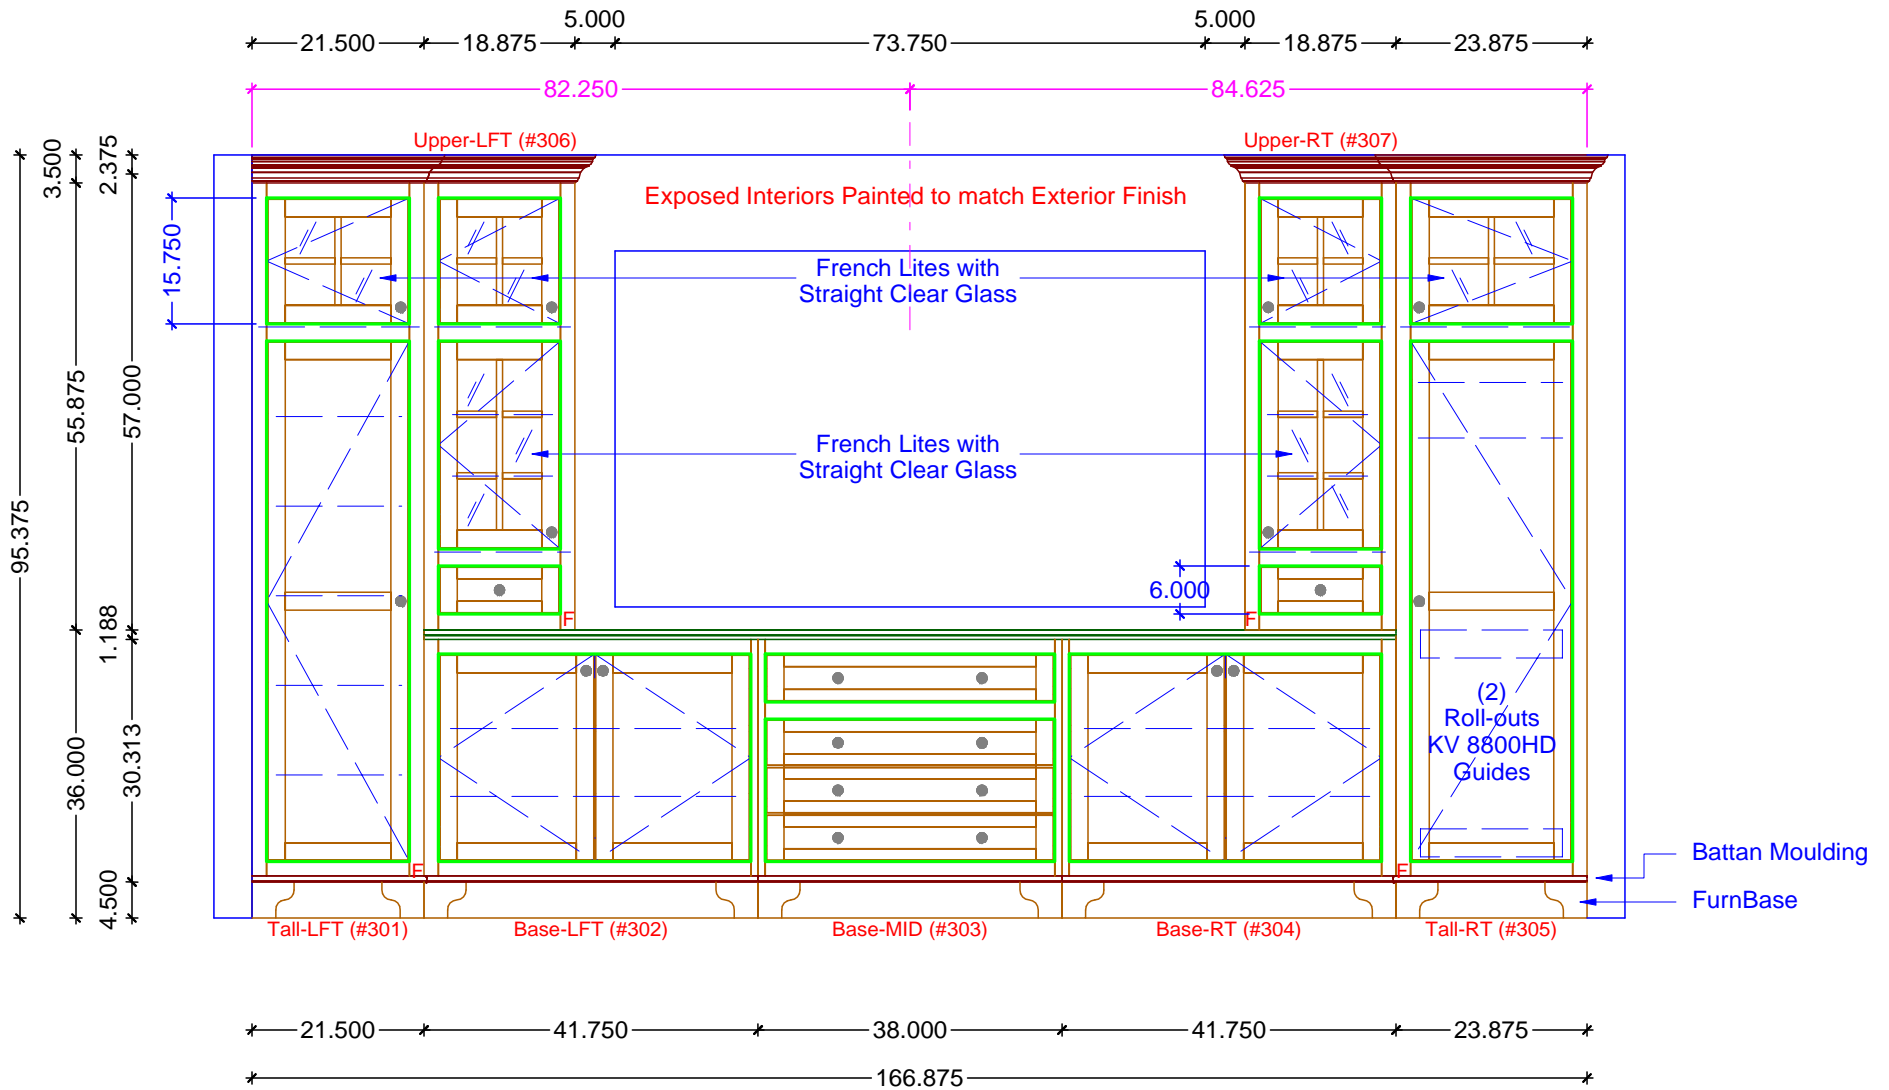

BREAKFAST CABINETRY FLOOR PLAN
 SCALE: 1/2" = 1' 0"

Classic Bath Designs, Inc.
 11544 Sheldon St., Sun Valley, CA 91352
 818.767.1144 fax: 818.767.1278

Cust: Dutton for Taylor	PO# DwnStG	Scale: As Noted	BREAKFAST	Bk.0
Approved _____	Job: Dut-Taylor_Flb-S_4-5_1-8125	Size: A	Dr By: Brian 03/02/2016	



1 BREAKFAST ELEVATION
SCALE: 1/2" = 1' 0"

Classic Bath Designs, Inc.
11544 Sheldon St., Sun Valley, CA 91352
818.767.1144 fax: 818.767.1278

Cust: Dutton for Taylor	PO# DwnStG	Scale: As Noted	BREAKFAST	Bk.1
Approved _____	Job: Dut-Taylor_Flb-S_4-5_1-8125	Size: A	Dr By: Brian 03/02/2016	



Classic Bath Designs, Inc.
 11544 Sheldon St., Sun Valley, CA 91352
 818.767.1144 fax: 818.767.1278



Cust: Dutton for Taylor		PO# DwnStG	Scale: As Noted	BREAKFAST	Rndr
Approved _____	Job: Dut-Taylor_Flb-S_4-5_1-8125	Size: A	Dr By: Brian	03/02/2016	