



-----171 1/2-----
 -----36 1/4----------22 1/2-----*-----56 5/8-----*-----22 1/2-----*-----33 5/8-----*
 -----24 1/2----------122 1/2-----*-----24 1/2-----*

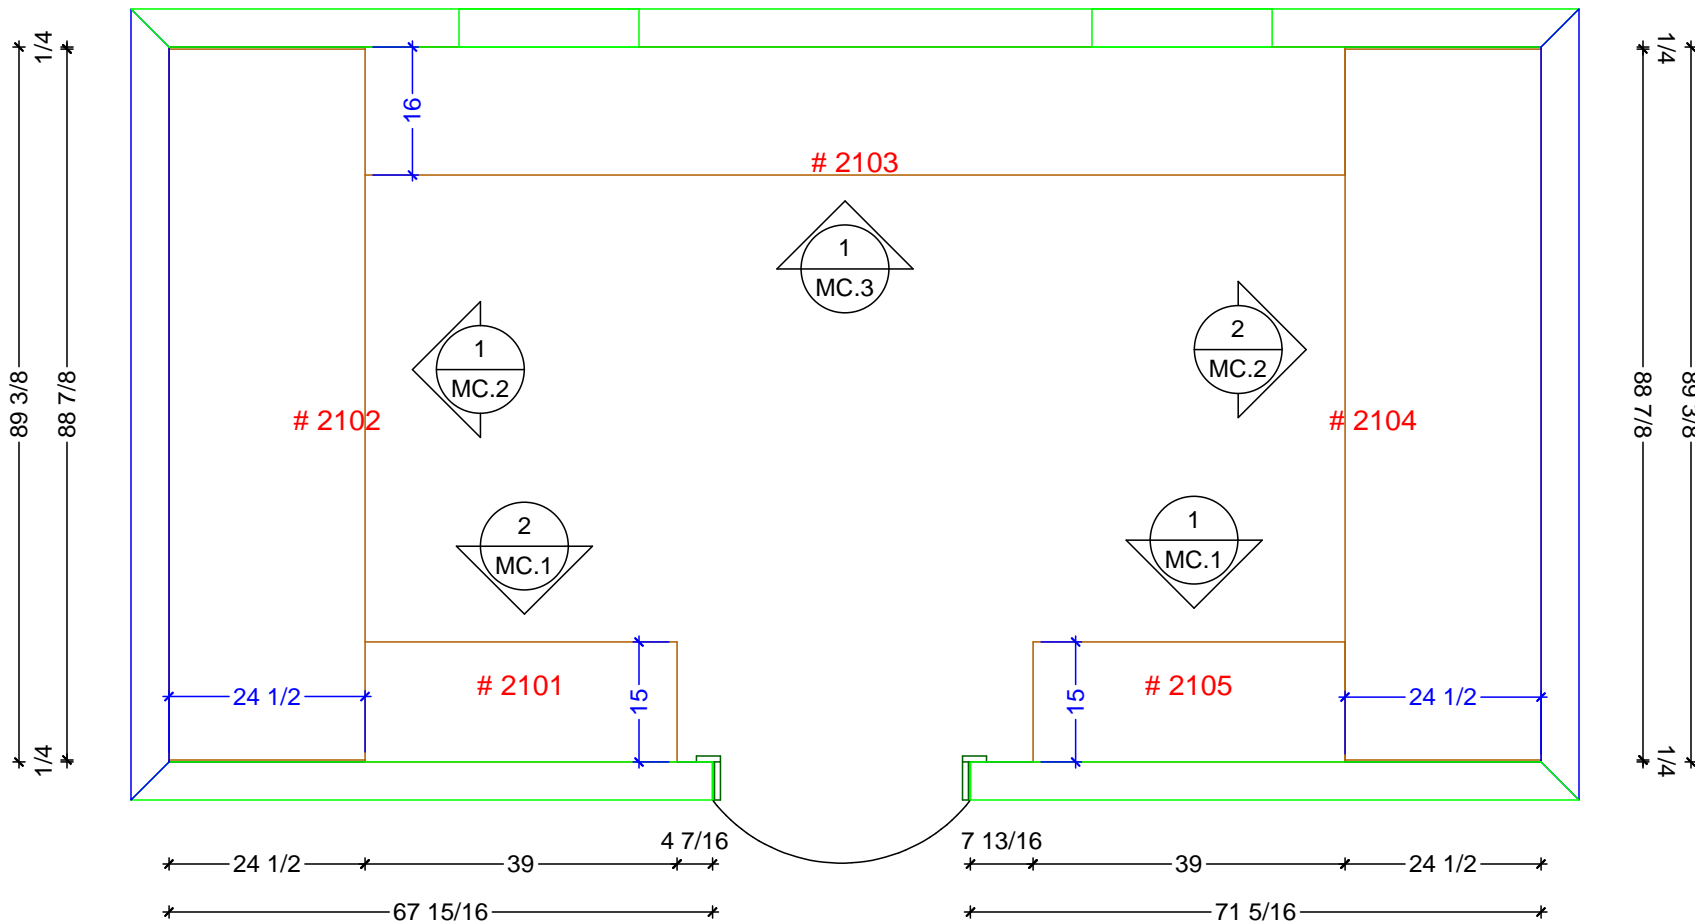

 MASTER CLOSET CABINETRY FLOOR PLAN
 SCALE: 1/2" = 1' 0"

Classic Bath Designs, Inc.
 11544 Sheldon St., Sun Valley, CA 91352
 818.767.1144 fax: 818.767.1278

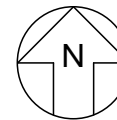

Cust: Dutton for Taylor

PO# PHASE-II

Scale: As Noted

Master Closet

Approved _____


Job: FI-S_PreFIN/PG:perSample_IntEB:PG

Size: A


Dr By: Brian

03/06/16

MC.0

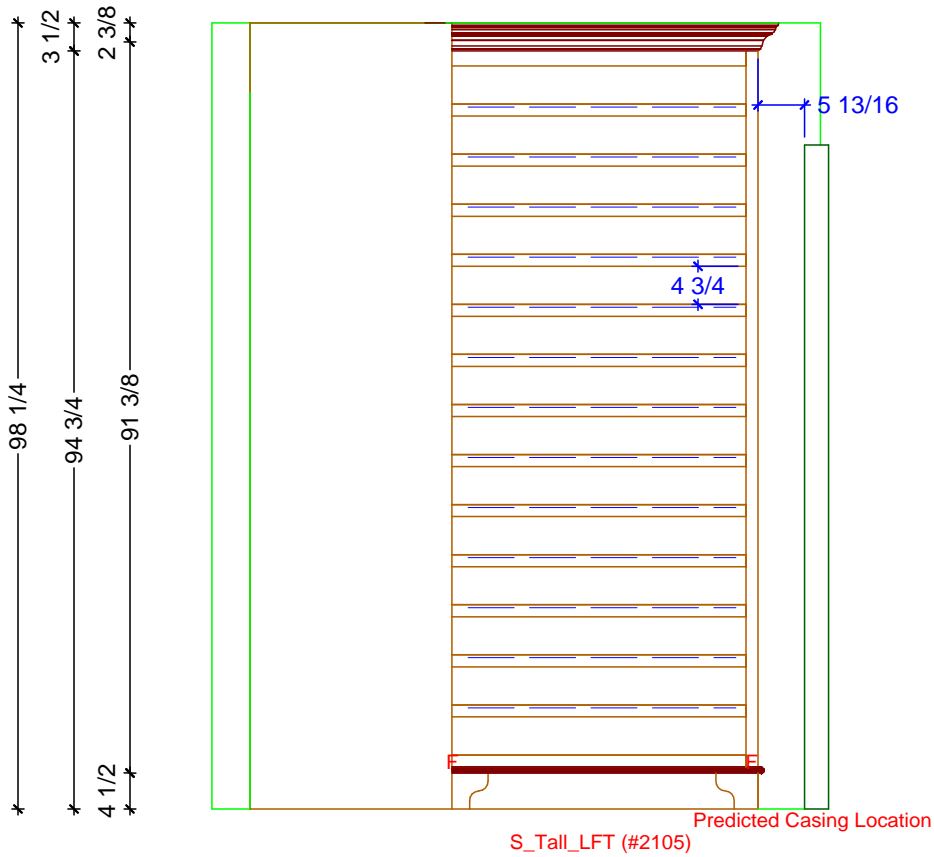

1 MASTER CLOSET ELEVATION - SOUTH
SCALE: 1/2" = 1' 0"

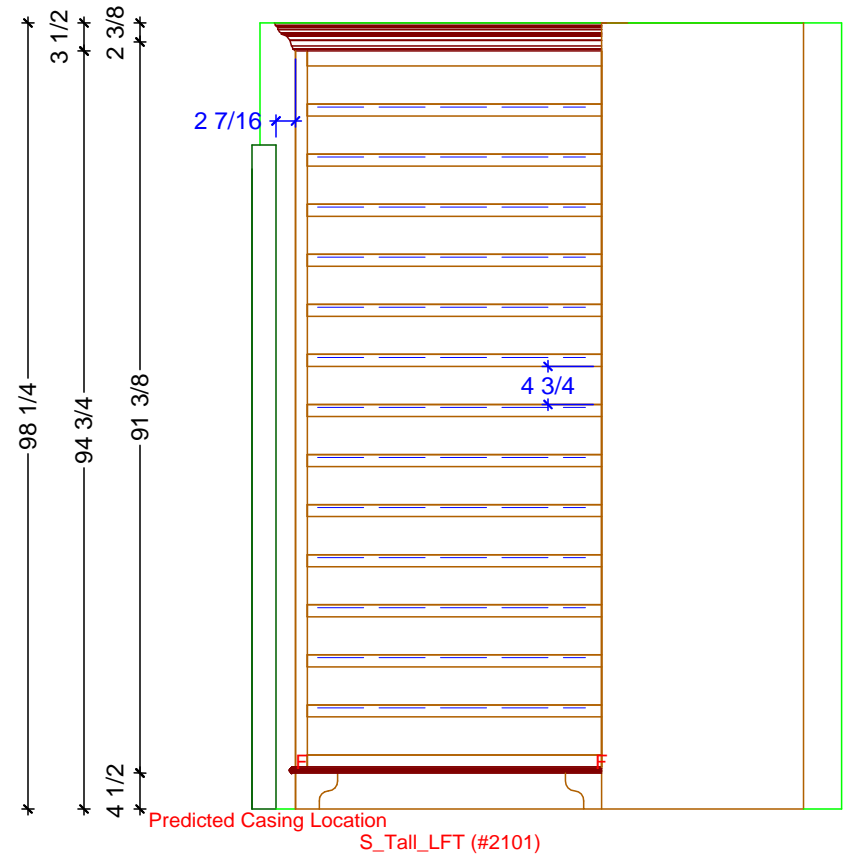


2 MASTER CLOSET ELEVATION - SOUTH
SCALE: 1/2" = 1' 0"

Classic Bath Designs, Inc.
11544 Sheldon St., Sun Valley, CA 91352
818.767.1144 fax: 818.767.1278

Cust: Dutton for Taylor		PO# PHASE-II	Scale: As Noted	Master Closet	
Approved _____	Job: FI-S_PreFIN/PG:perSample_IntEB:PG		Size: A	Dr By: Brian	03/06/16

MC.1

98 1/4
98 1/4

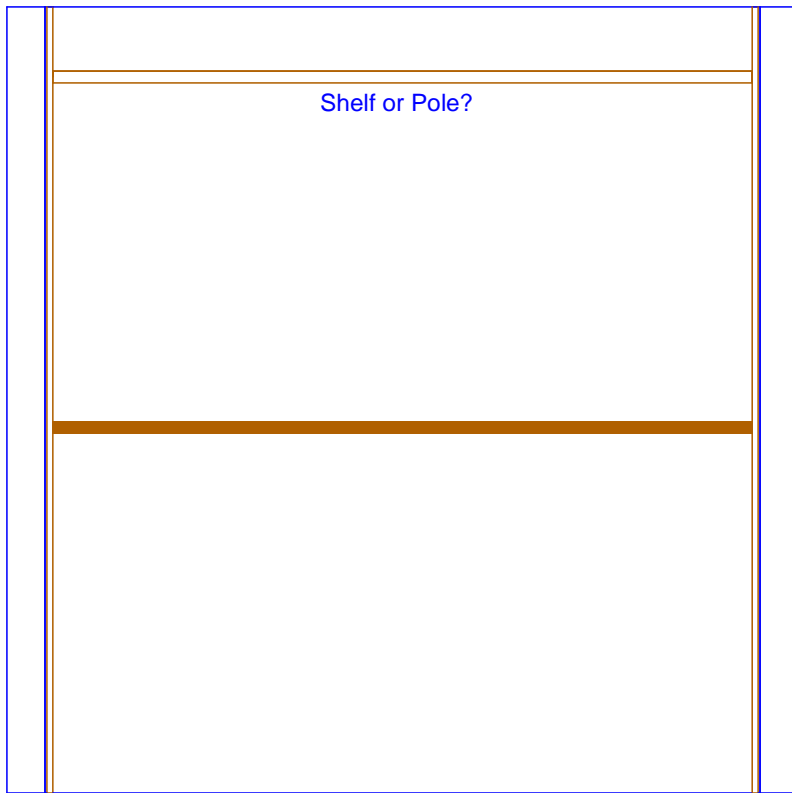


Closet-ASSM_West (#2102)

1/4 88 7/8 1/4
89 3/8

1 MASTER CLOSET ELEVATION - WEST
SCALE: 1/2" = 1' 0"

98 1/4
98 1/4

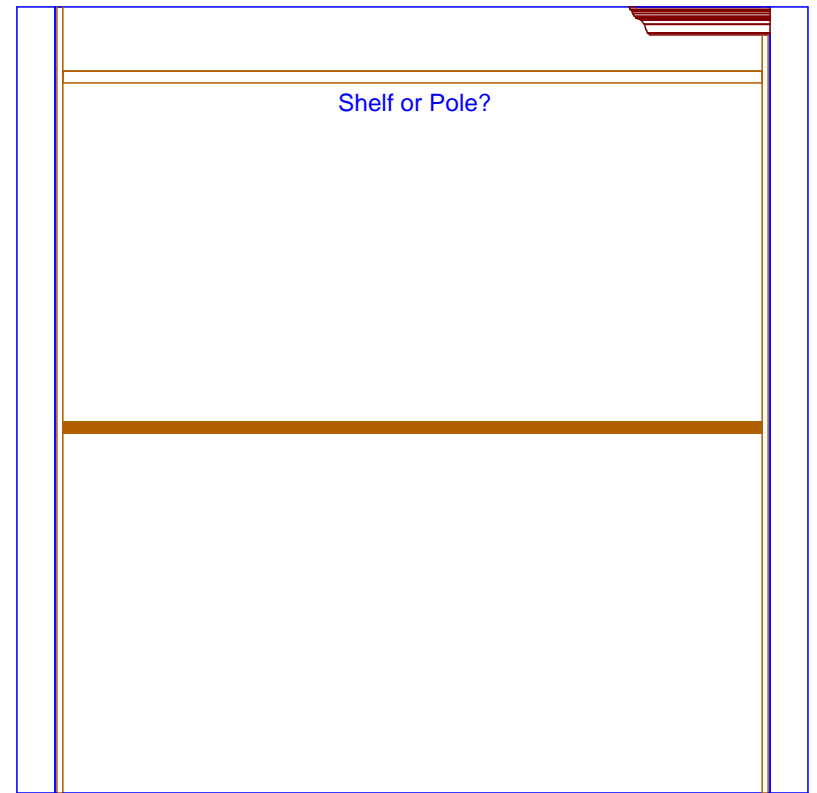

Closet-ASSM_East (#2104)

1/4 88 7/8 1/4
89 3/8

2 MASTER CLOSET ELEVATION - EAST
SCALE: 1/2" = 1' 0"

Classic Bath Designs, Inc.
11544 Sheldon St., Sun Valley, CA 91352
818.767.1144 fax: 818.767.1278



Cust: Dutton for Taylor

PO# PHASE-II

Scale: As Noted

Master Closet

Approved _____

Job: FI-S_PreFIN/PG:perSample_IntEB:PG

Size: A


Dr By: Brian

03/06/16

MC.2

* 36 1/4 * 22 1/2 * 56 5/8 * 22 1/2 * 33 5/8 *

* 98 1/4 *
* 25 3/4 *
* 72 1/2 *

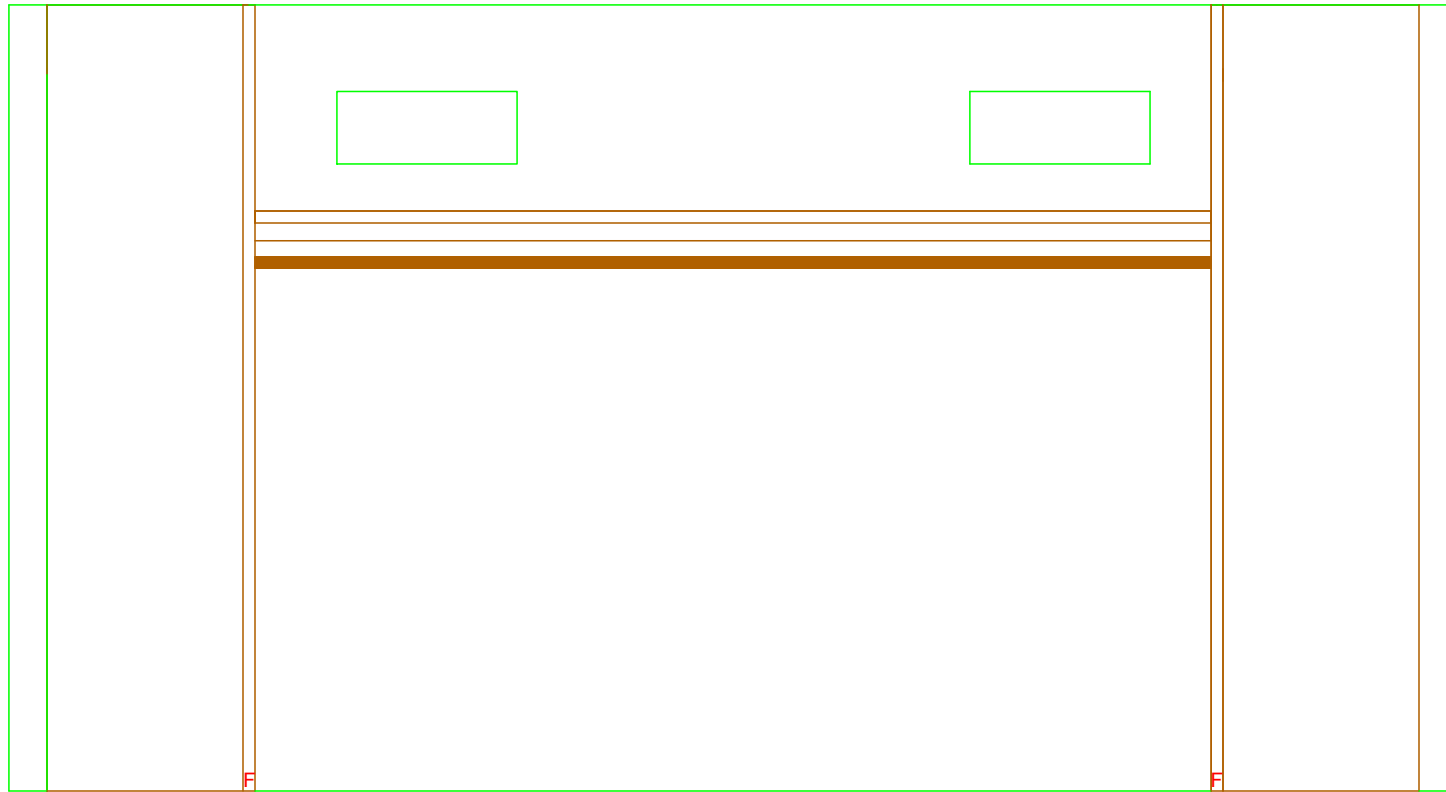

Closet-ASSM_North (#2103)

* 24 1/2 * 122 1/2 * 24 1/2 *

* 171 1/2 *

1

MASTER CLOSET ELEVATION - NORTH

SCALE: 1/2" = 1' 0"

Classic Bath Designs, Inc.
11544 Sheldon St., Sun Valley, CA 91352
818.767.1144 fax: 818.767.1278



Cust: Dutton for Taylor

PO# PHASE-II

Scale: As Noted

Master Closet

Approved _____

Job: FI-S_PreFIN/PG:perSample_IntEB:PG

Size: A

Dr By: Brian

03/06/16

MC.3



Classic Bath Designs, Inc.
 11544 Sheldon St., Sun Valley, CA 91352
 818.767.1144 fax: 818.767.1278



Cust: Dutton for Taylor		PO# PHASE-II	Scale: As Noted	Master Closet
Approved _____	Job: FI-S_PreFIN/PG:perSample_IntEB:PG	Size: A	Dr By: Brian	03/06/16

Rndr



Classic Bath Designs, Inc.
 11544 Sheldon St., Sun Valley, CA 91352
 818.767.1144 fax: 818.767.1278



Cust: Dutton for Taylor		PO# PHASE-II	Scale: As Noted	Master Closet	
Approved _____		Job: FI-S_PreFIN/PG:perSample_IntEB:PG	Size: A	Dr By: Brian	03/06/16

Rndr