




**STUDY CABINETS FLOOR PLAN**  
 SCALE: 3/8" = 1' 0"

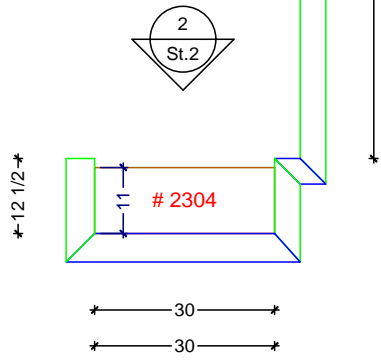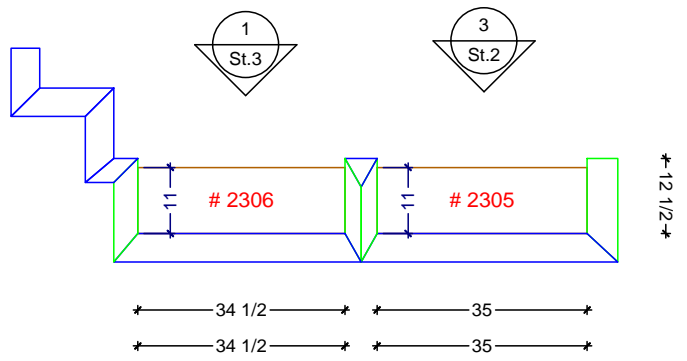
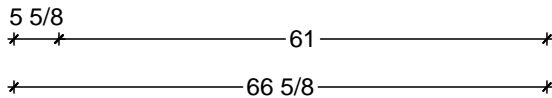


**Classic Bath Designs, Inc.**  
 11544 Sheldon St., Sun Valley, CA 91352  
 818.767.1144 fax: 818.767.1278

Cust: Dutton for Taylor		PO# PHASE-II	Scale: As Noted	STUDY	St.0
Approved _____	Job: FI-S_PreFIN/PG:perSample_IntEB:PG	Size: A	Dr By: Brian	09/08/16	

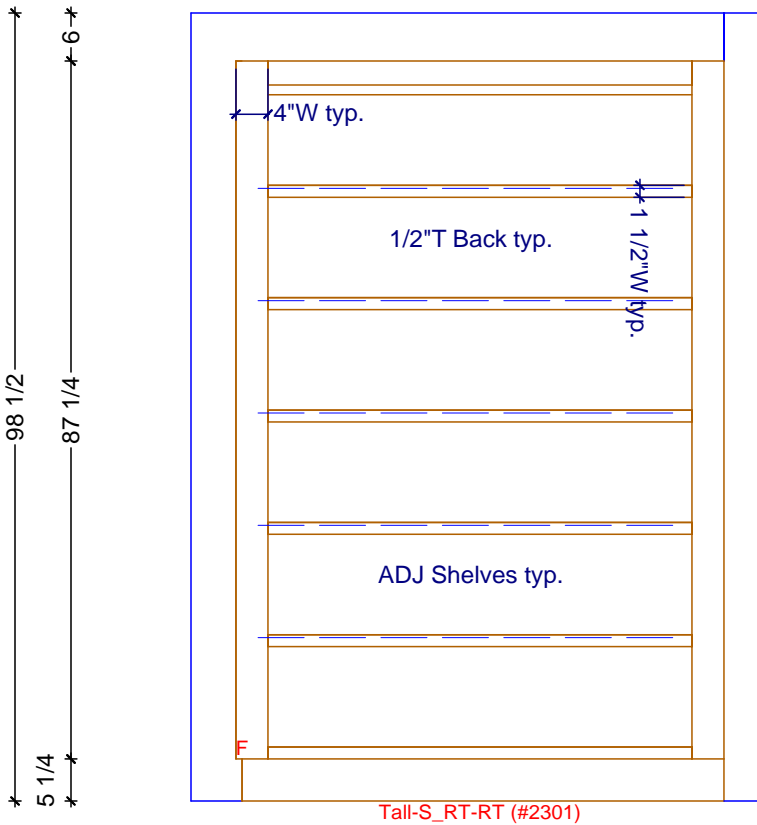



1 STUDY ELEVATION - WEST  
SCALE: 1/2" = 1' 0"

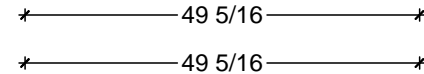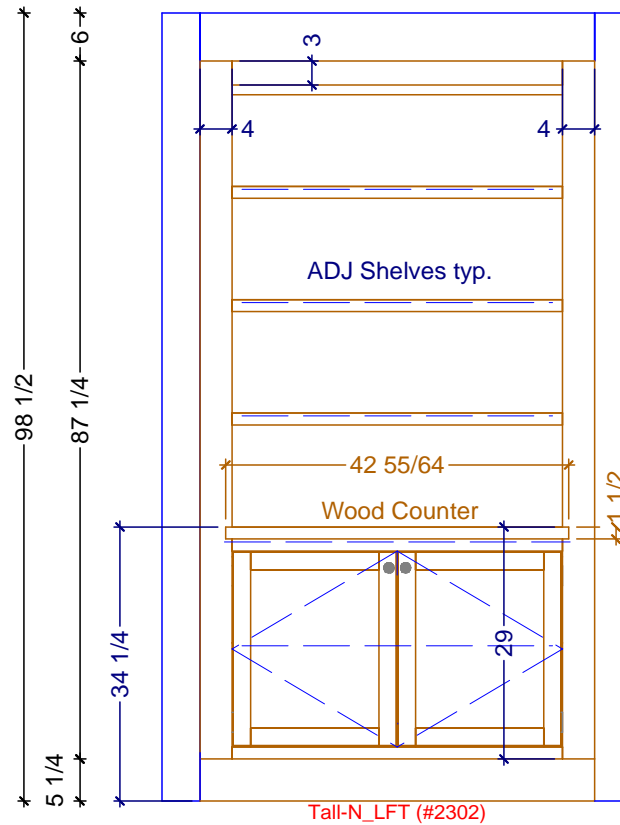



2 STUDY ELEVATION - NORTH  
SCALE: 1/2" = 1' 0"

**Classic Bath Designs, Inc.**  
11544 Sheldon St., Sun Valley, CA 91352  
818.767.1144 fax: 818.767.1278



Cust: Dutton for Taylor	PO# PHASE-II	Scale: As Noted	STUDY	St.1
Approved _____	Job: FI-S_PreFIN/Pg:perSample_IntEB:PG	Size: A	Dr By: Brian 09/08/16	

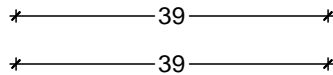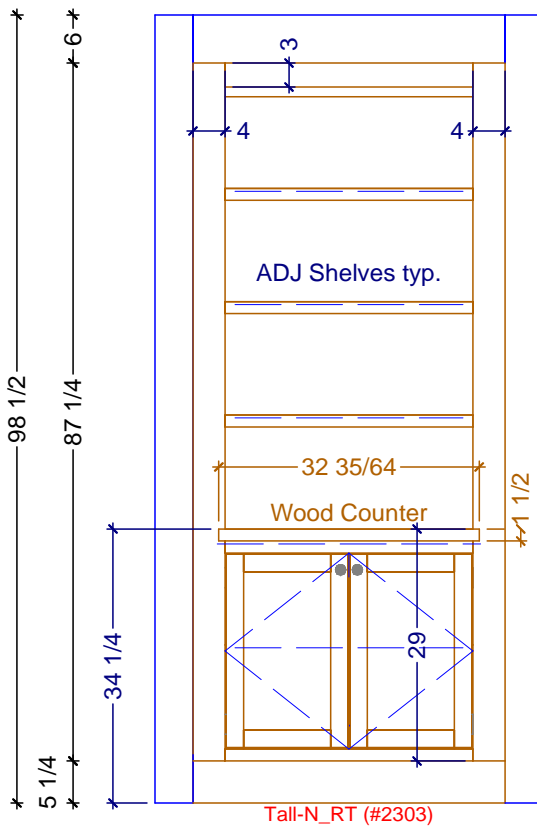

1 STUDY ELEVATION - NORTH  
SCALE: 1/2" = 1' 0"

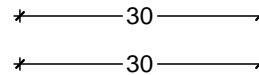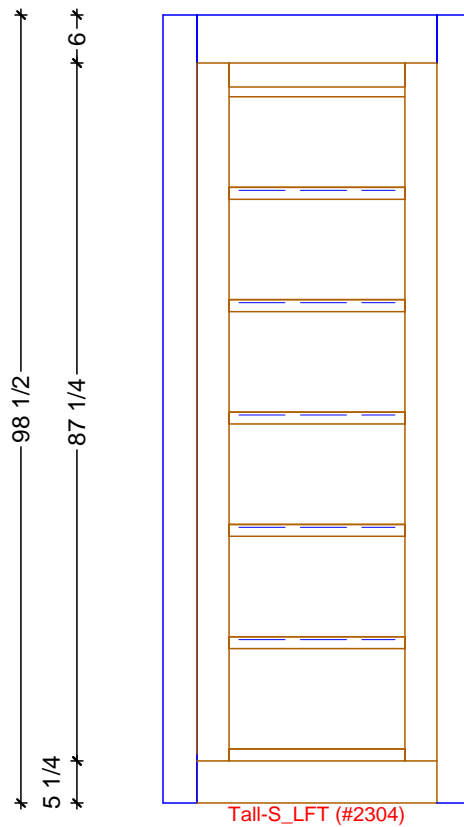

2 STUDY ELEVATION - SOUTH  
SCALE: 1/2" = 1' 0"

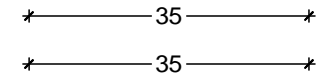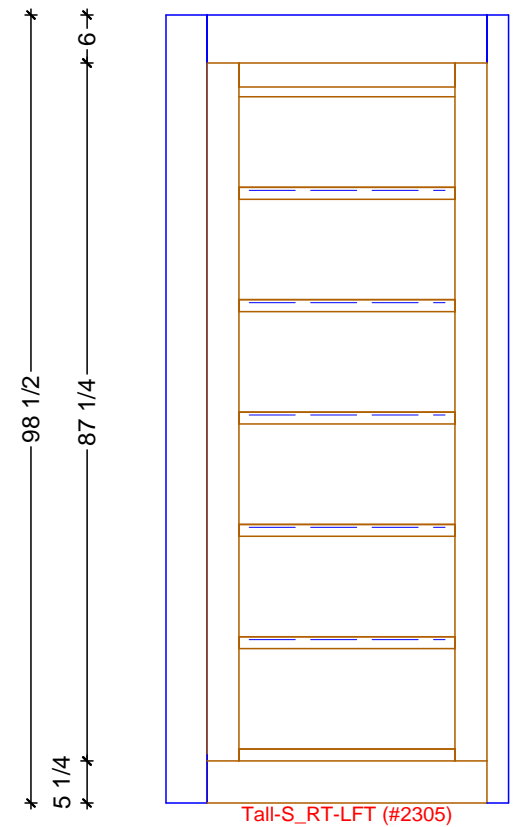

3 STUDY ELEVATION - SOUTH  
SCALE: 1/2" = 1' 0"

**Classic Bath Designs, Inc.**  
11544 Sheldon St., Sun Valley, CA 91352  
818.767.1144 fax: 818.767.1278



Cust: Dutton for Taylor

PO# PHASE-II

Scale: As Noted

STUDY

Approved \_\_\_\_\_


Job: FI-S\_PreFIN/PG:perSample\_IntEB:PG

Size: A

Dr By: Brian

09/08/16

St.2

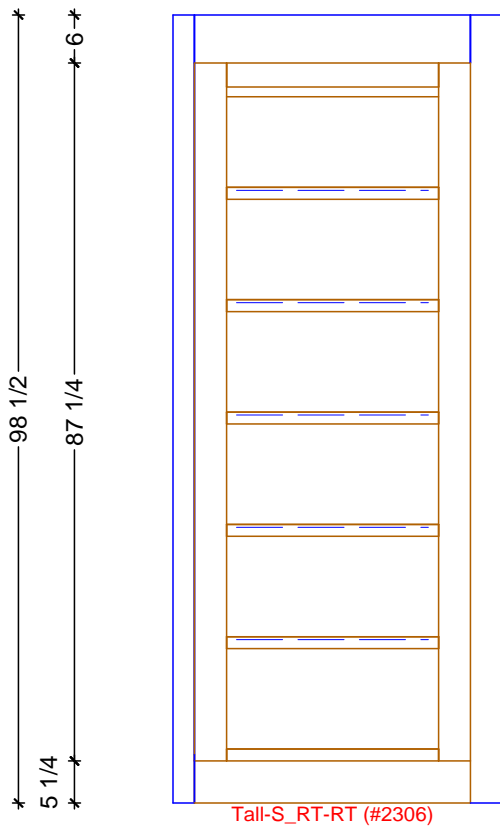

\* — 34 1/2 — \*

\* — 34 1/2 — \*

1 STUDY ELEVATION - SOUTH  
SCALE: 1/2" = 1' 0"

**Classic Bath Designs, Inc.**  
11544 Sheldon St., Sun Valley, CA 91352  
818.767.1144 fax: 818.767.1278




Cust: Dutton for Taylor	PO# PHASE-II	Scale: As Noted	STUDY	<b>St.3</b>
Approved _____	Job: FI-S_PreFIN/PG:perSample_IntEB:PG	<b>Size: A</b>	Dr By: Brian 09/08/16	



**Classic Bath Designs, Inc.**  
 11544 Sheldon St., Sun Valley, CA 91352  
 818.767.1144 fax: 818.767.1278



Cust: Dutton for Taylor	PO# PHASE-II	Scale: As Noted	STUDY	<b>Persp</b>
Approved _____	Job: FI-S_PreFIN/PG:perSample_IntEB:PG	<b>Size: A</b>	Dr By: Brian	

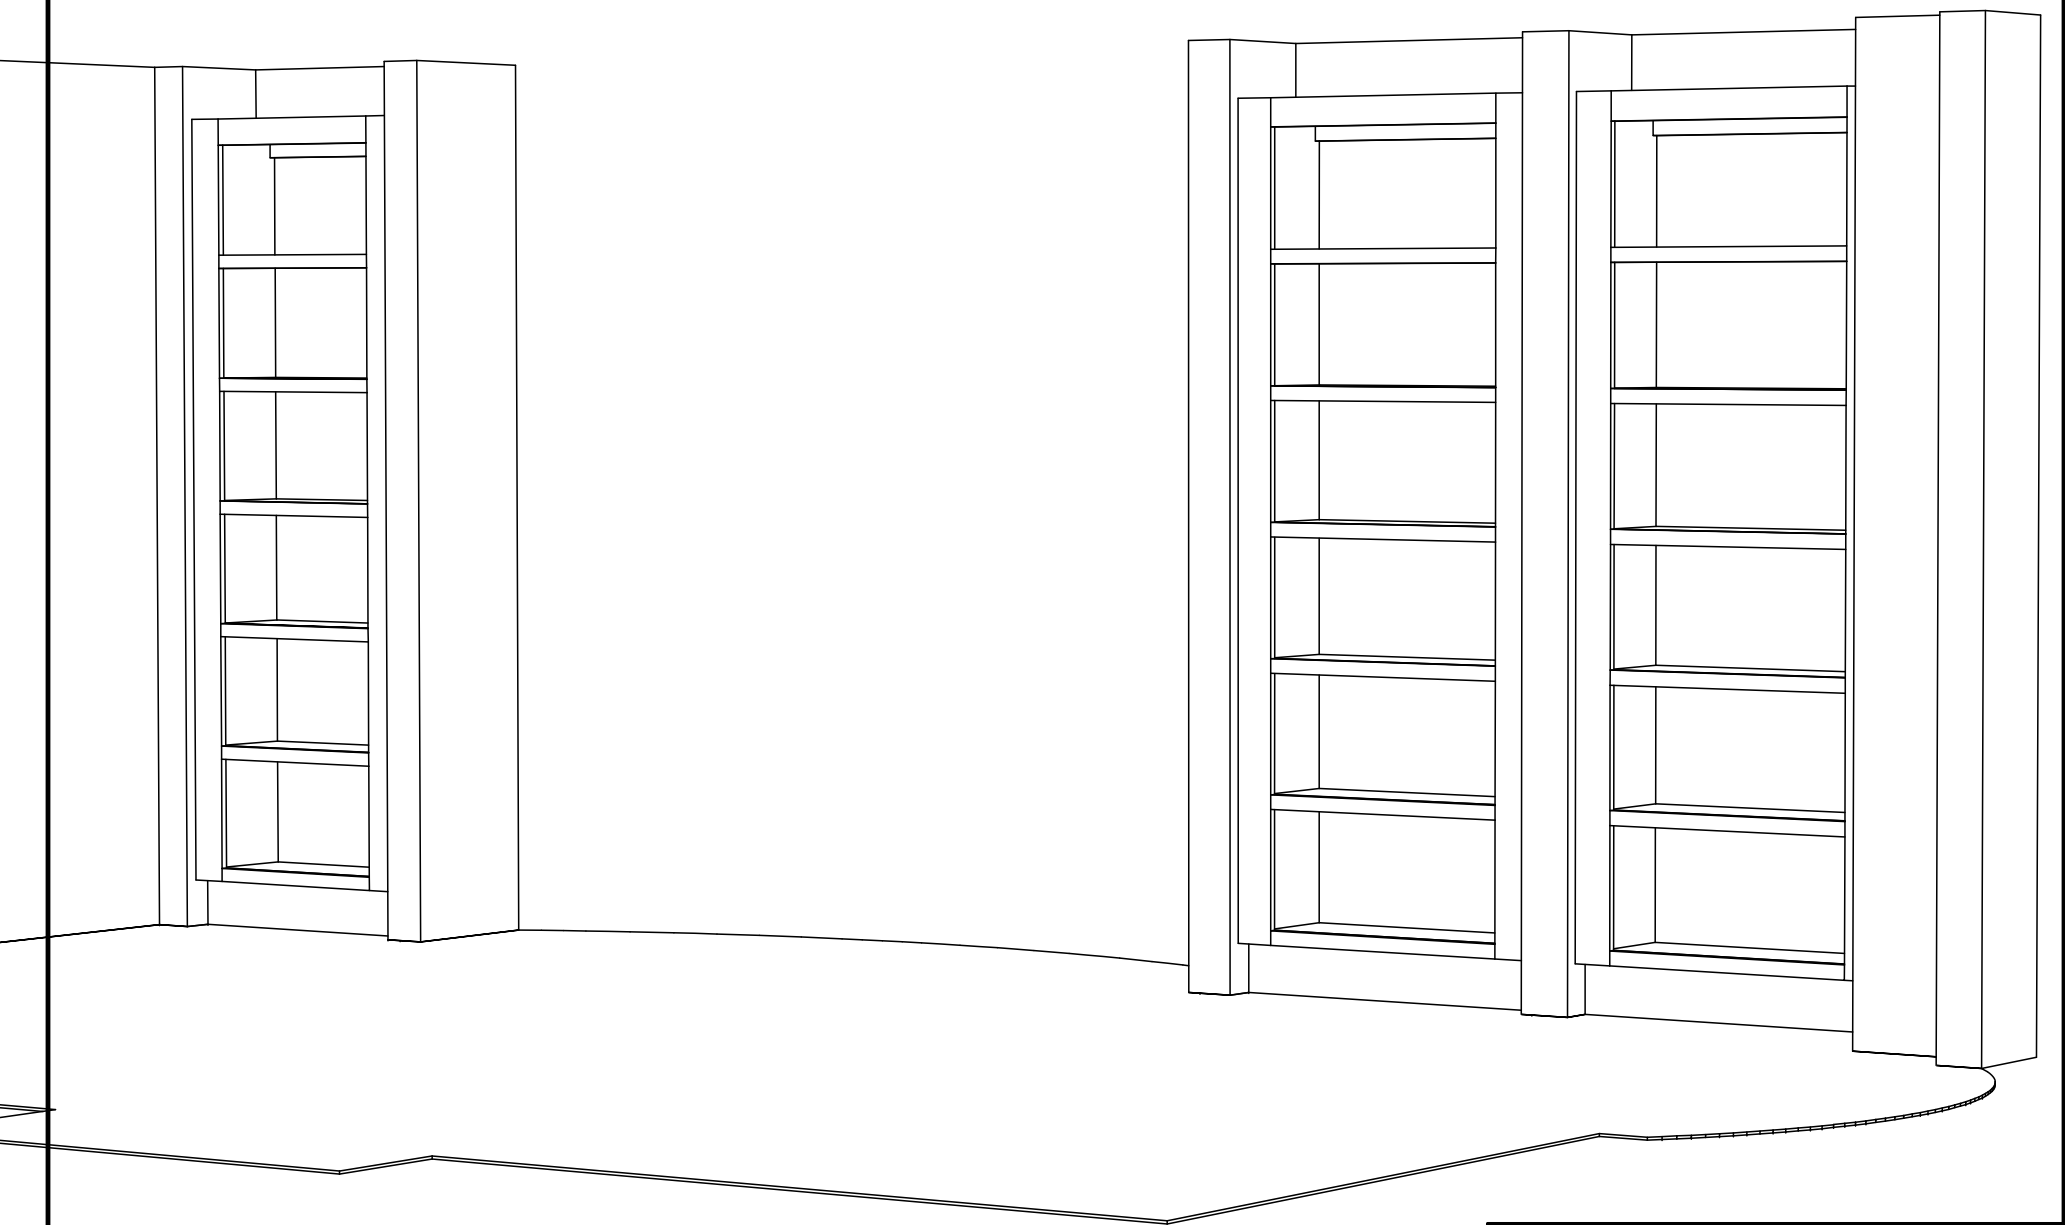

**Classic Bath Designs, Inc.**  
11544 Sheldon St., Sun Valley, CA 91352  
818.767.1144 fax: 818.767.1278



Cust: Dutton for Taylor

PO# PHASE-II

Scale: As Noted

STUDY

Approved \_\_\_\_\_

Job: FI-S\_PreFIN/PG:perSample\_IntEB:PG

Size: A

Dr By: Brian

09/08/16

Persp