



LANDING CABINERY FLOOR PLAN
 SCALE: 3/8" = 1' 0"

Classic Bath Designs, Inc.
 11544 Sheldon St., Sun Valley, CA 91352
 818.767.1144 fax: 818.767.1278

Cust: Dutton for Taylor	PO# LANDING	Scale: As Noted	LANDING
Approved _____	Job: FI-S_PG/PG:perSample_IntEB:PG	Size: A	Dr By: Brian 10/31/2016
			Ln.0

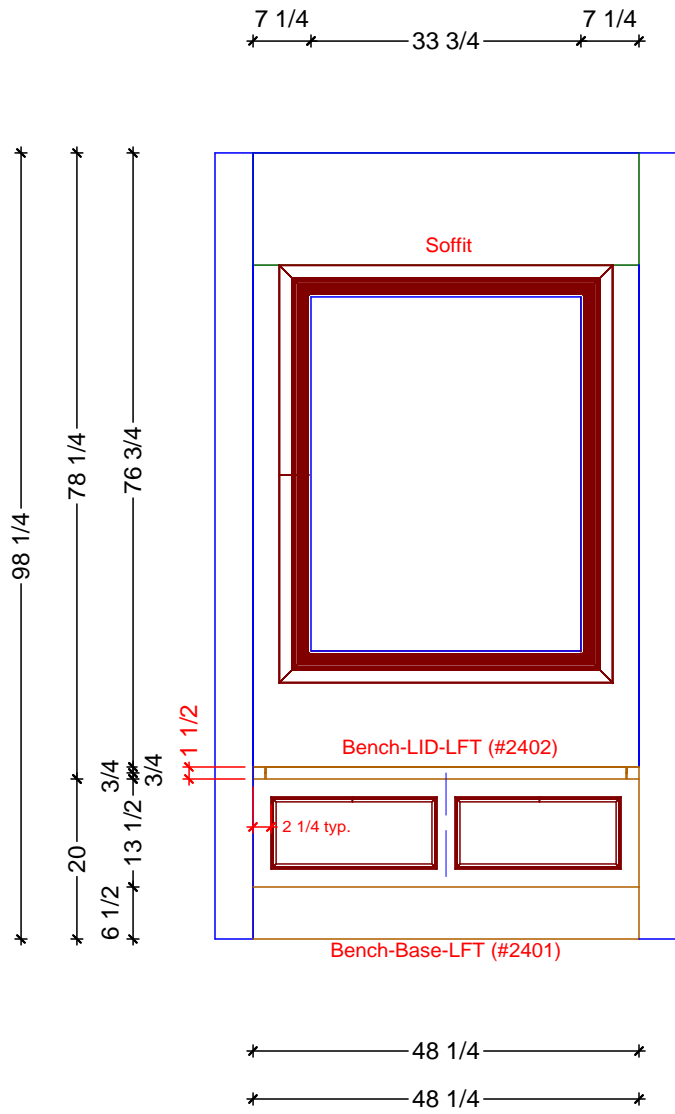

1 LANDING ELEVATION - BENCH SEAT - LEFT
SCALE: 1/2" = 1' 0"

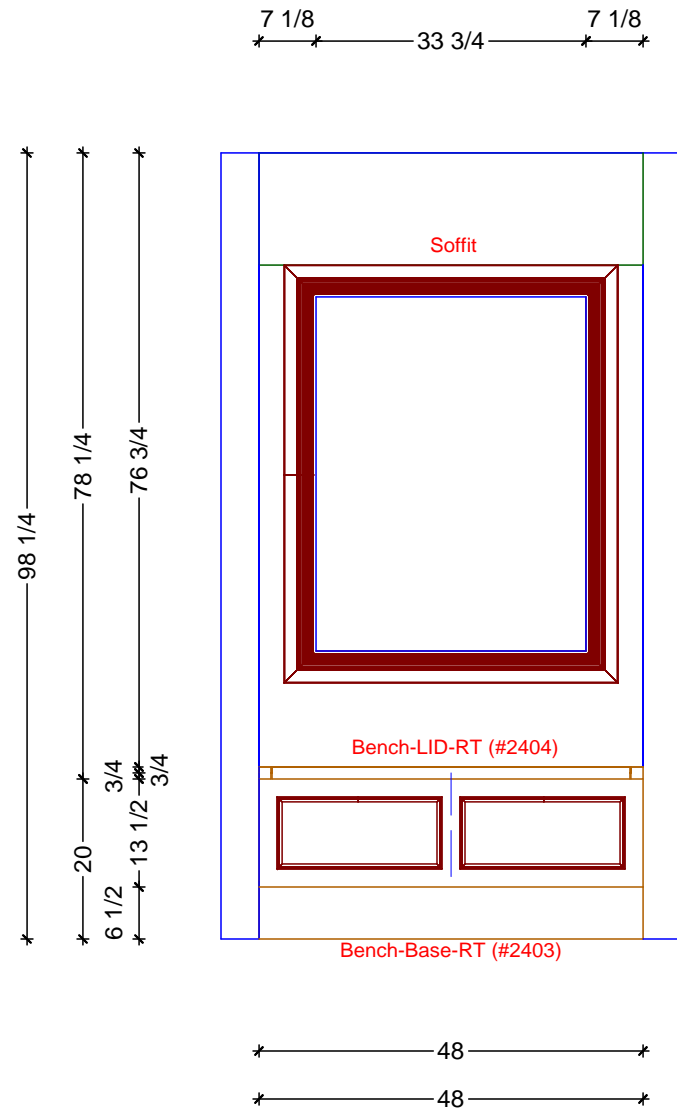


2 LANDING ELEVATION - BENCH SEAT - RIGHT
SCALE: 1/2" = 1' 0"

Classic Bath Designs, Inc.
11544 Sheldon St., Sun Valley, CA 91352
818.767.1144 fax: 818.767.1278



Cust: Dutton for Taylor	PO# LANDING	Scale: As Noted	LANDING
Approved _____	Job: FI-S_PG/PG:perSample_IntEB:PG	Size: A	Dr By: Brian 10/31/2016

Ln.1

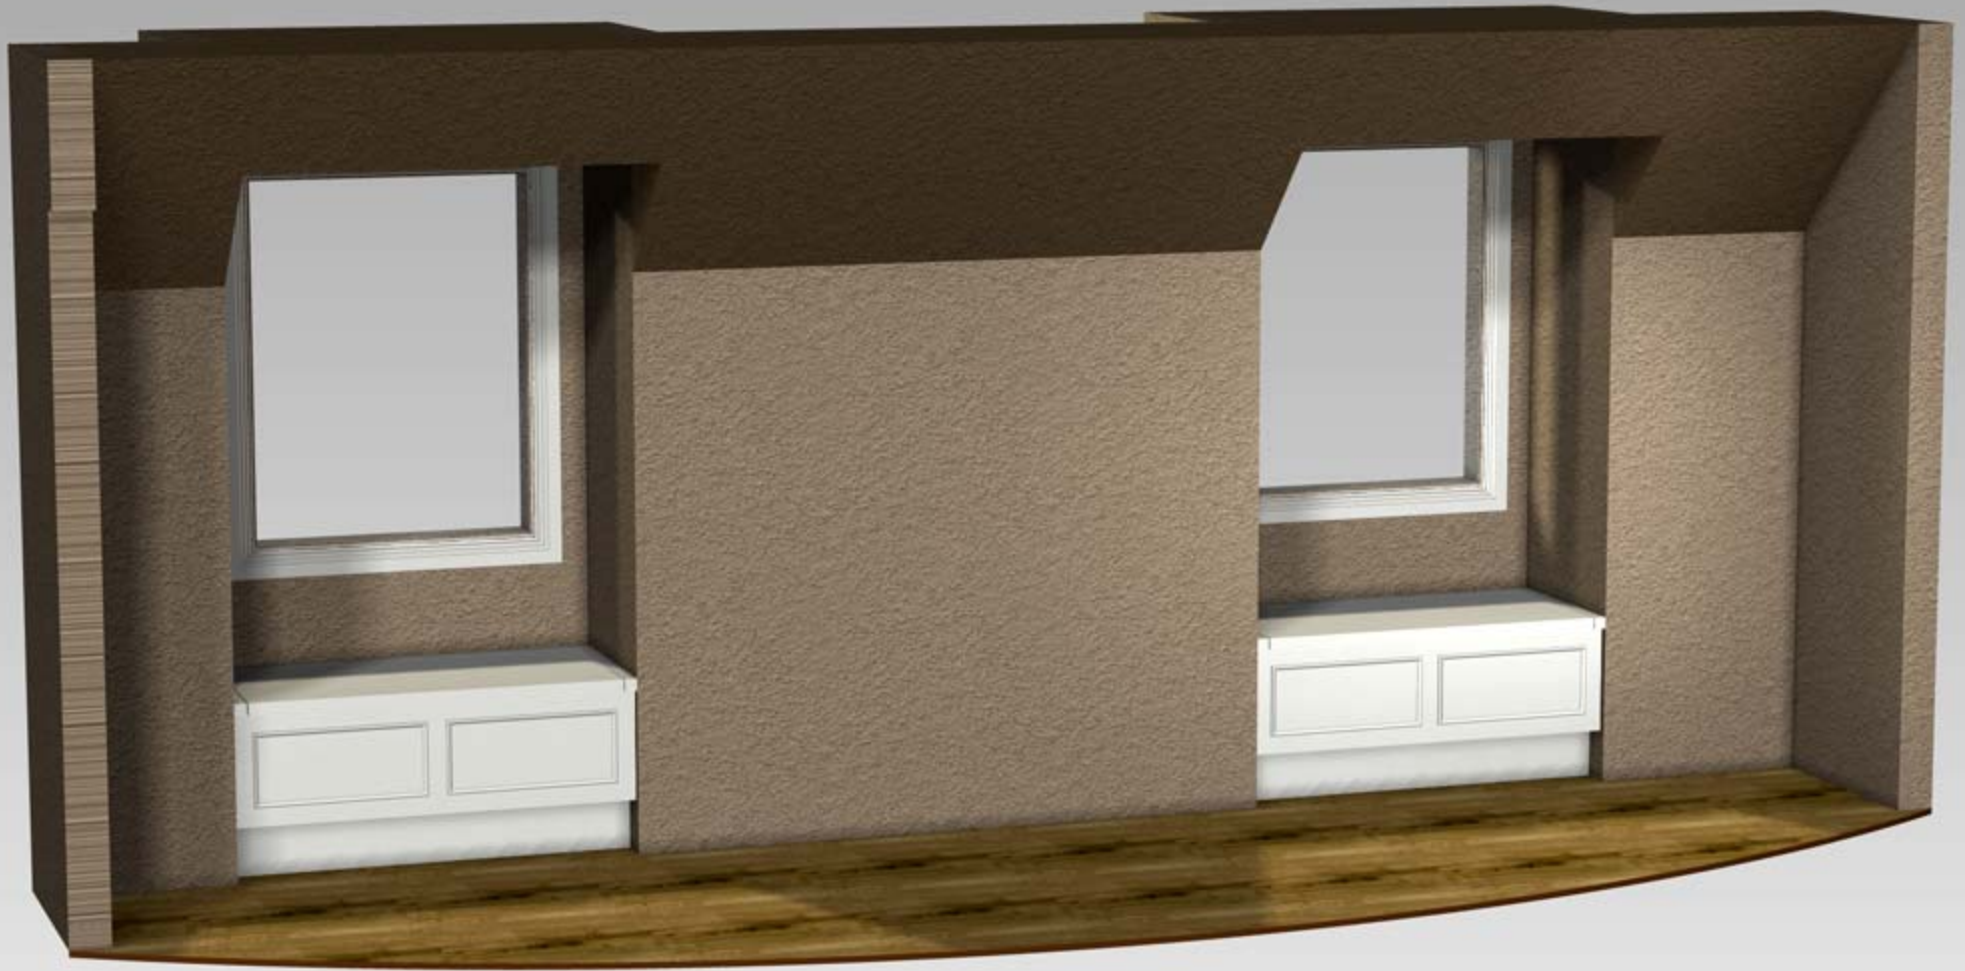

Classic Bath Designs, Inc.
 11544 Sheldon St., Sun Valley, CA 91352
 818.767.1144 fax: 818.767.1278



Cust: Dutton for Taylor

PO# LANDING

Scale: As Noted

LANDING

Approved _____

Job: FI-S_PG/PG:perSample_IntEB:PG

Size: A

Dr By: Brian

10/31/2016

Rndr