


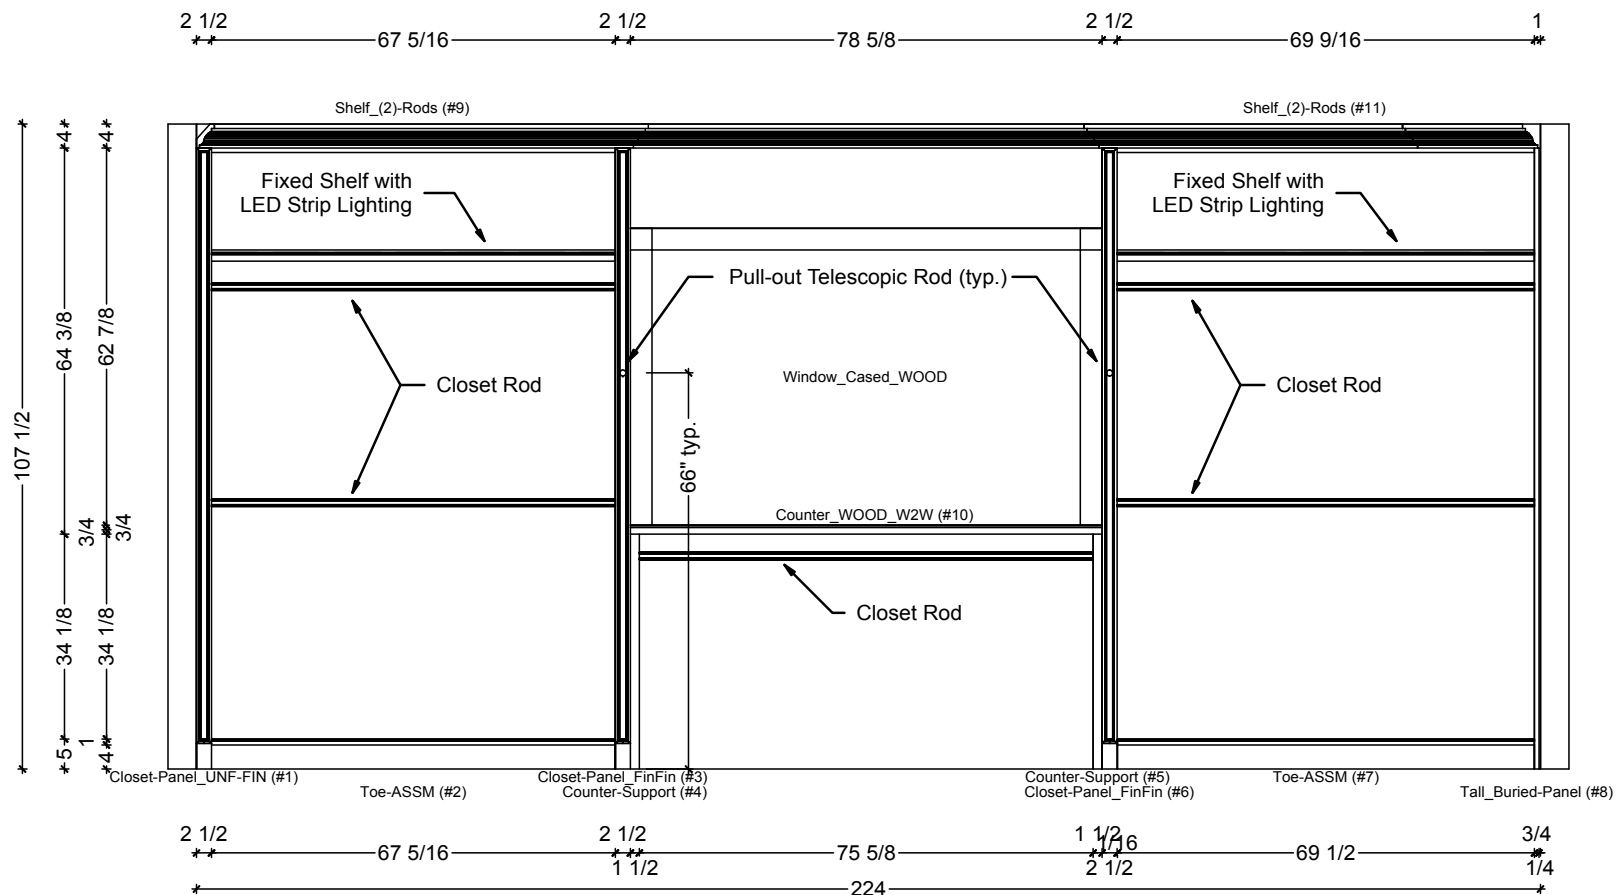

1

CLOSET-HIS ELEVATION - WEST

SCALE: 3/8" = 1' 0"

Classic Bath Designs, Inc.

11544 Sheldon St., Sun Valley, CA 91352
818.767.1144 fax: 818.767.1278



Cust: Fleming for Bowmont

PO# SngFamDwelling

Scale: As Noted

CLOSET-His

Approved _____


Job: FL-RTA_StG/StG:perSample_IntEB:StG

Size: A

Dr By: Brian

08/02/2013

CIHs.1

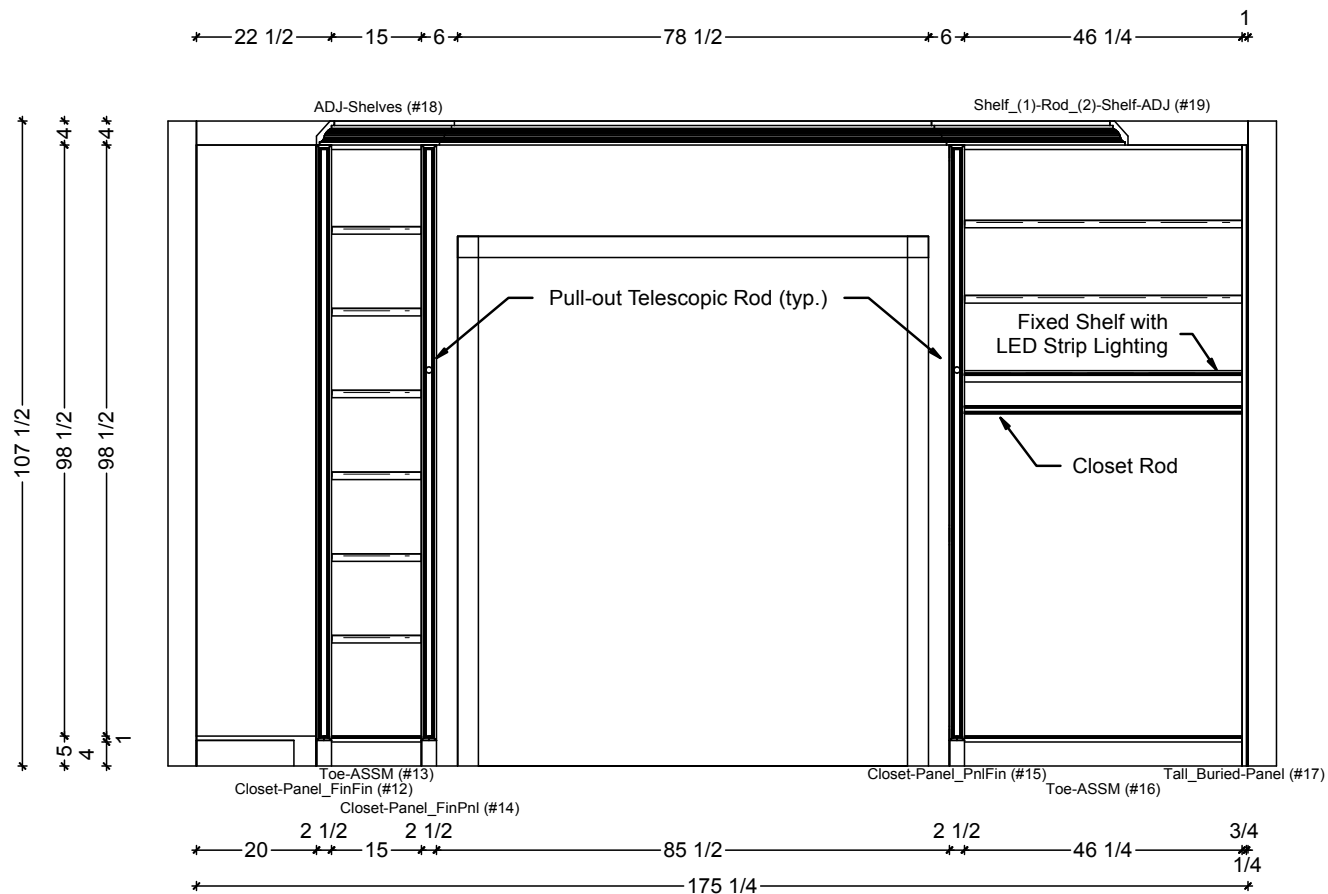

1

CLOSET-HIS ELEVATION - NORTH & WEST

SCALE: 3/8" = 1' 0"

Classic Bath Designs, Inc.
 11544 Sheldon St., Sun Valley, CA 91352
 818.767.1144 fax: 818.767.1278



Cust: Fleming for Bowmont

PO# SngFamDwelling

Scale: As Noted

CLOSET-His

Approved _____


Job: FL-RTA_StG/StG:perSample_IntEB:StG

Size: A

Dr By: Brian

08/02/2013


CIHs.2

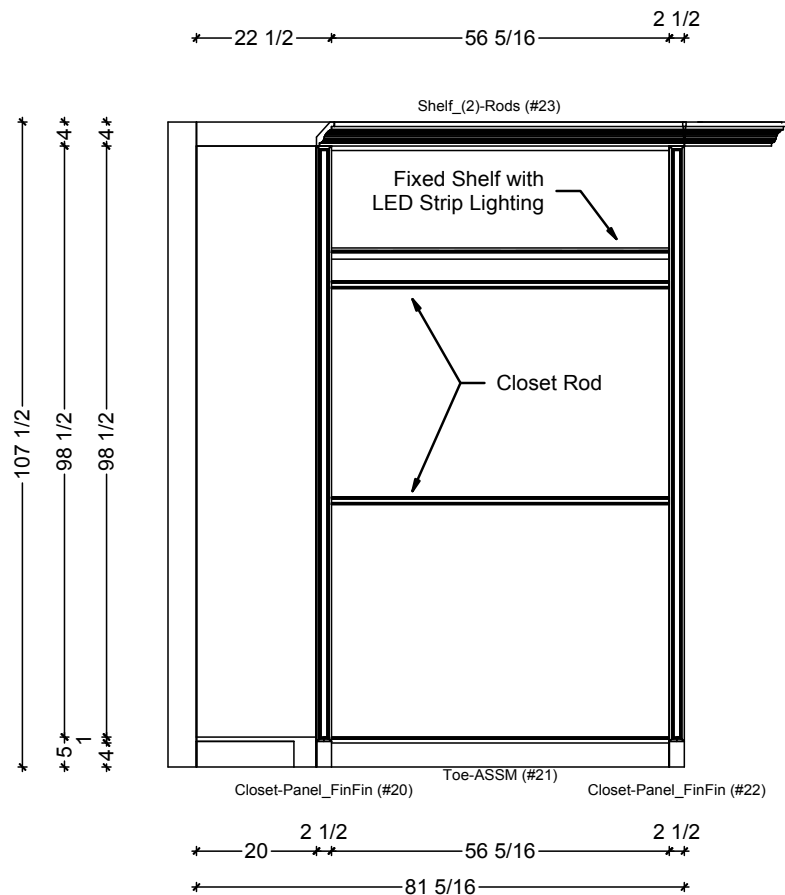

1

CLOSET-HIS ELEVATION - EAST & NORTH

SCALE: 3/8" = 1' 0"

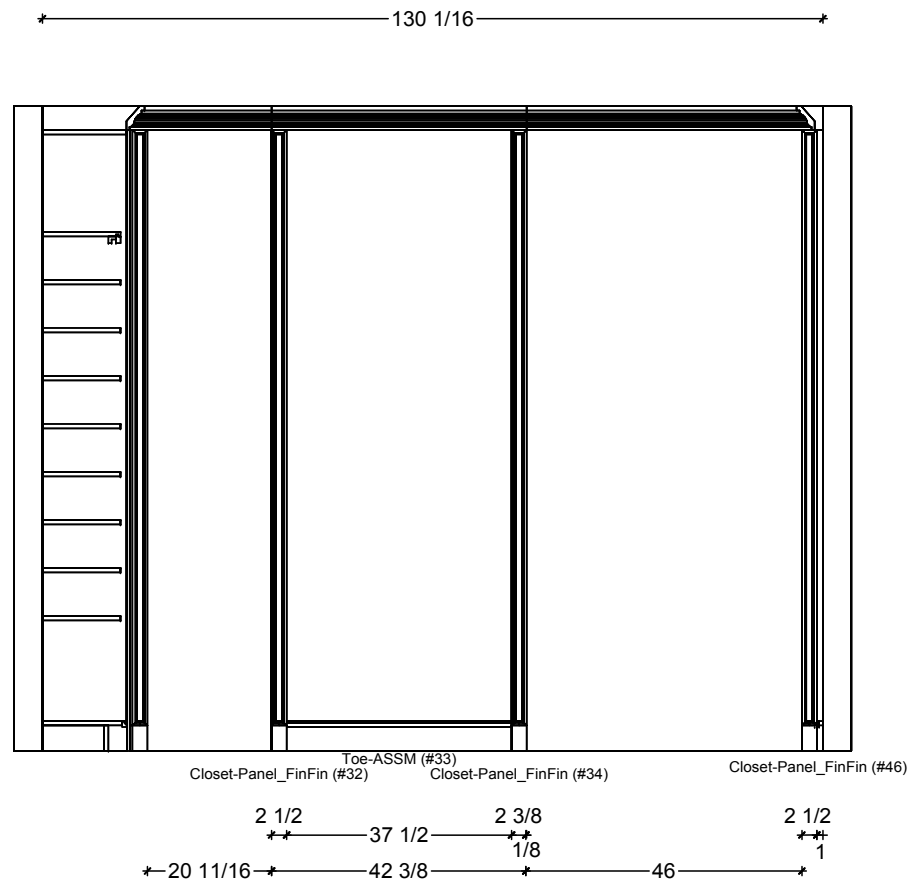

2

CLOSET-HIS ELEVATION - EAST & SOUTH

SCALE: 3/8" = 1' 0"

Classic Bath Designs, Inc.
11544 Sheldon St., Sun Valley, CA 91352
818.767.1144 fax: 818.767.1278



Cust: Fleming for Bowmont

PO# SngFamDwelling

Scale: As Noted

CLOSET-His

Approved _____


Job: FL-RTA_StG/StG:perSample_IntEB:StG

Size: A

Dr By: Brian

08/02/2013

CIHs.3

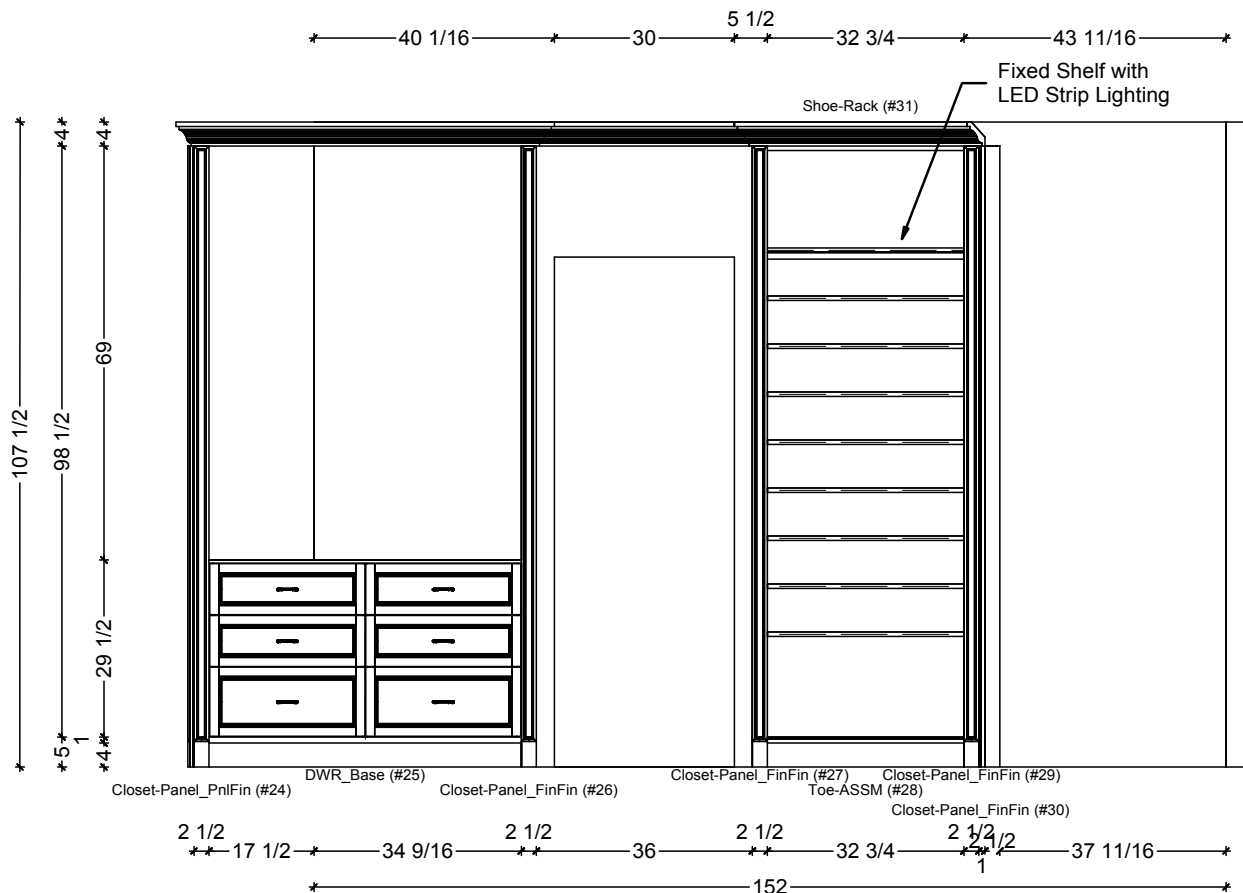

1

CLOSET-HIS ELEVATION - NORTH & EAST

SCALE: 3/8" = 1' 0"

Classic Bath Designs, Inc.

11544 Sheldon St., Sun Valley, CA 91352
818.767.1144 fax: 818.767.1278



Cust: Fleming for Bowmont

PO# SngFamDwelling

Scale: As Noted

CLOSET-His

Approved _____


Job: FL-RTA_StG/StG:perSample_IntEB:StG

Size: A

Dr By: Brian

08/02/2013

CIHs.4

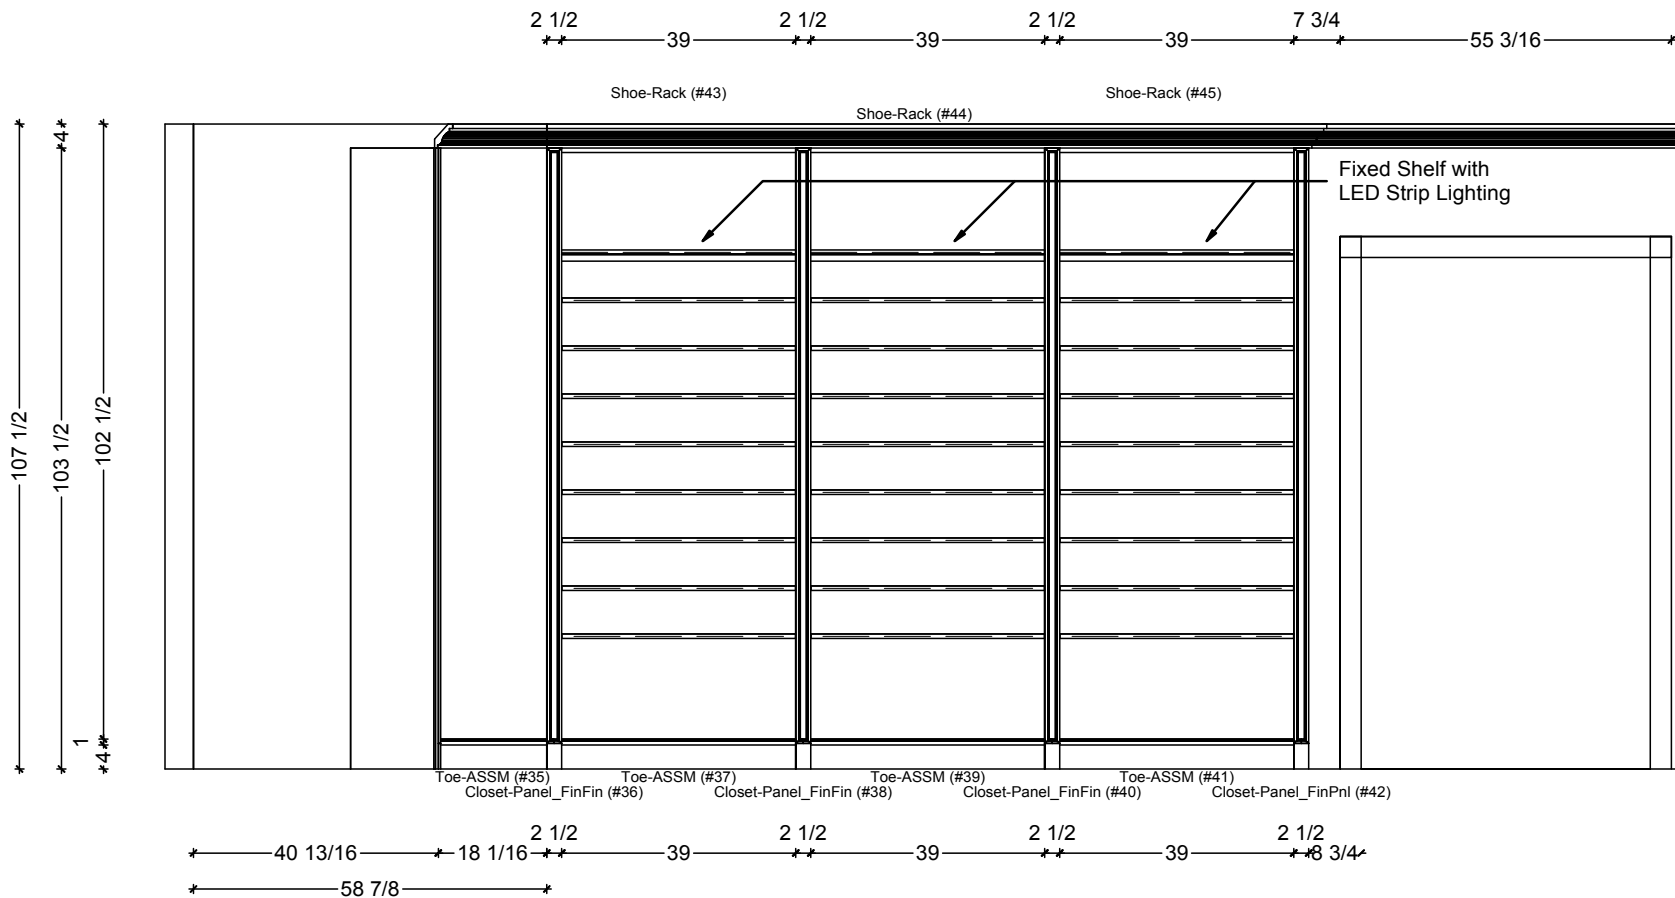

1

CLOSET-HIS ELEVATION - SOUTH

SCALE: 3/8" = 1' 0"

Classic Bath Designs, Inc.
 11544 Sheldon St., Sun Valley, CA 91352
 818.767.1144 fax: 818.767.1278



Cust: Fleming for Bowmont

PO# SngFamDwelling

Scale: As Noted

CLOSET-His

Approved _____


Job: FL-RTA_StG/StG:perSample_IntEB:StG

Size: A

Dr By: Brian

08/02/2013


CIHs.5

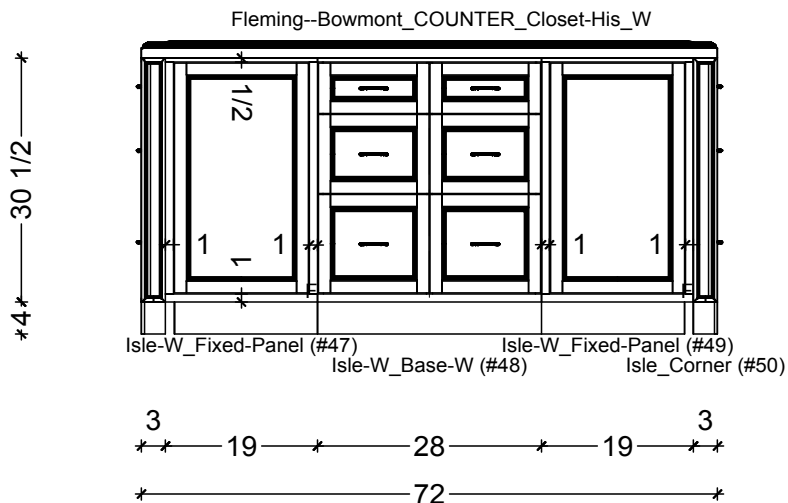

1

CLOSET-HIS ISLE-WEST - FACING EAST


SCALE: 1/2" = 1' 0"

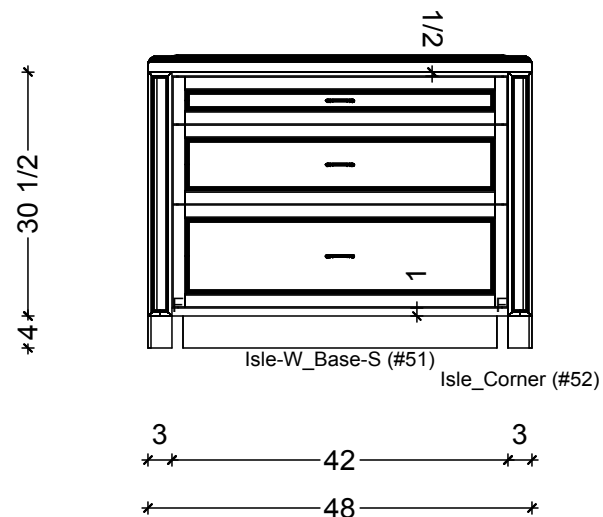

2

CLOSET-HIS ISLE-WEST - FACING NORTH


SCALE: 1/2" = 1' 0"

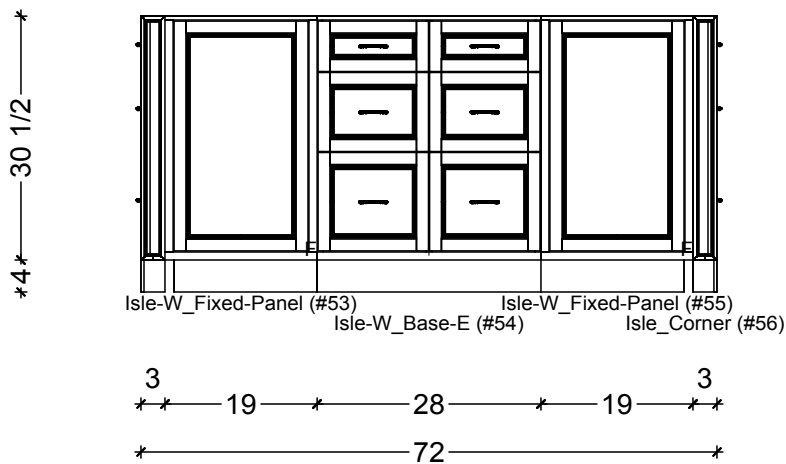

3

CLOSET-HIS ISLE-WEST - FACING WEST

SCALE: 1/2" = 1' 0"

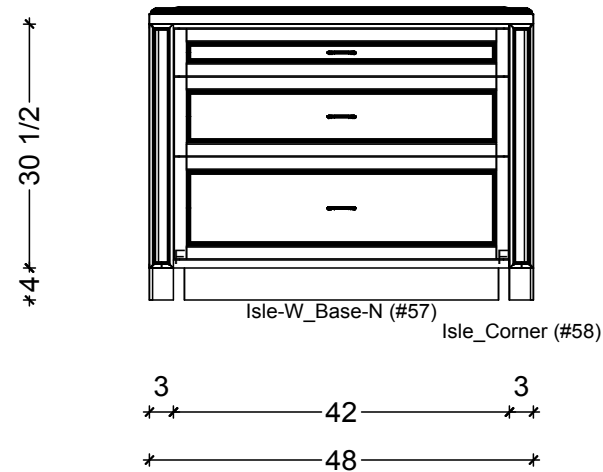

4

CLOSET-HIS ISLE-WEST - FACING SOUTH

SCALE: 1/2" = 1' 0"

Classic Bath Designs, Inc.

11544 Sheldon St., Sun Valley, CA 91352
818.767.1144 fax: 818.767.1278



Cust: Fleming for Bowmont

PO# SngFamDwelling

Scale: As Noted

CLOSET-His

Approved _____


Job: FL-RTA_StG/StG:perSample_IntEB:StG

Size: A

Dr By: Brian

08/02/2013


CIHs.6

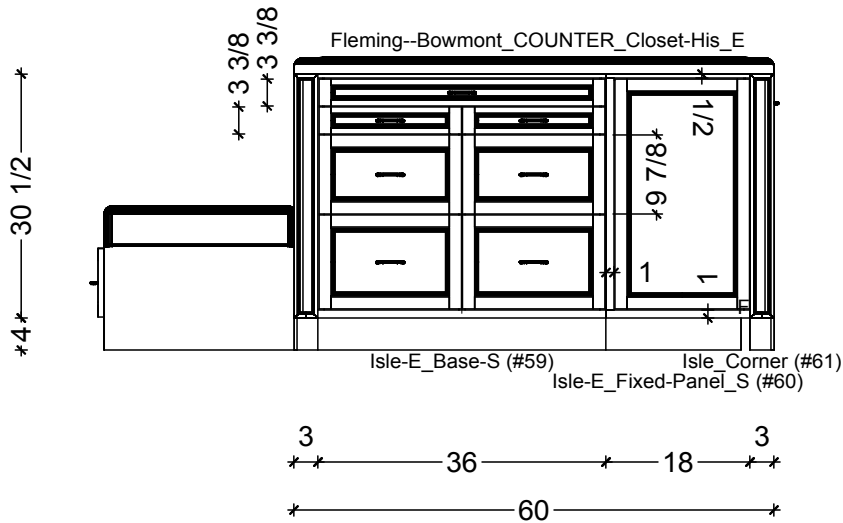

1

CLOSET-HIS ISLE-EAST - FACING NORTH


SCALE: 1/2" = 1' 0"

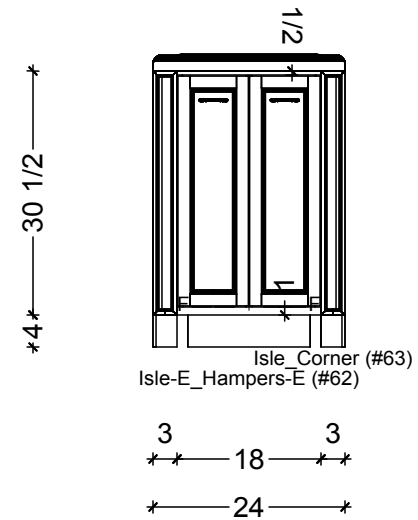

2

CLOSET-HIS ISLE-EAST - FACING WEST


SCALE: 1/2" = 1' 0"

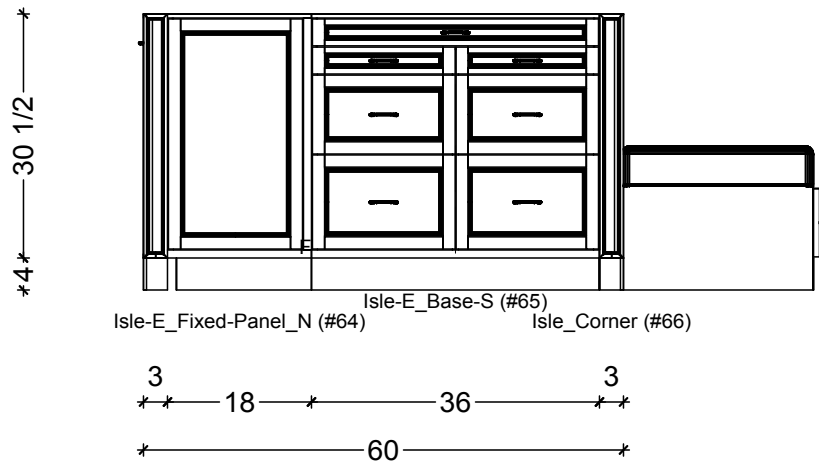

3

CLOSET-HIS ISLE-EAST - FACING SOUTH

SCALE: 1/2" = 1' 0"

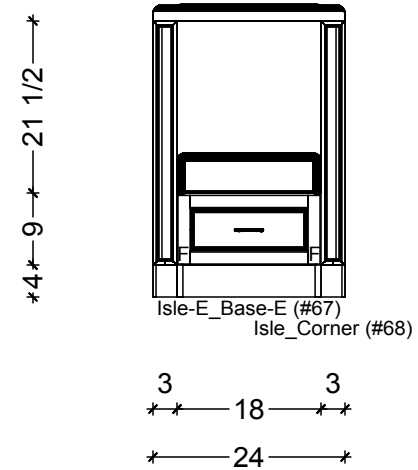

4

CLOSET-HIS ISLE-EAST - FACING EAST

SCALE: 1/2" = 1' 0"

Classic Bath Designs, Inc.
11544 Sheldon St., Sun Valley, CA 91352
818.767.1144 fax: 818.767.1278



Cust: Fleming for Bowmont

PO# SngFamDwelling

Scale: As Noted

CLOSET-His

Approved _____

Job: FL-RTA_StG/StG:perSample_IntEB:StG

Size: A

Dr By: Brian

08/02/2013

CIHs.7



Classic Bath Designs, Inc.
 11544 Sheldon St., Sun Valley, CA 91352
 818.767.1144 fax: 818.767.1278



Cust: Fleming for Bowmont	PO# SngFamDwelling	Scale: As Noted	CLOSET-His	Rndr
Approved _____	Job: FL-RTA_StG/StG:perSample_IntEB:StG	Size: A	Dr By: Brian	
08/02/2013				



Classic Bath Designs, Inc.
 11544 Sheldon St., Sun Valley, CA 91352
 818.767.1144 fax: 818.767.1278



Cust: Fleming for Bowmont

PO# SngFamDwelling

Scale: As Noted

Closet-His

Approved _____

Job: FL-RTA_StG/StG:perSample_IntEB:StG

Size: A

Dr By: Brian

08/02/2013

Rndr