


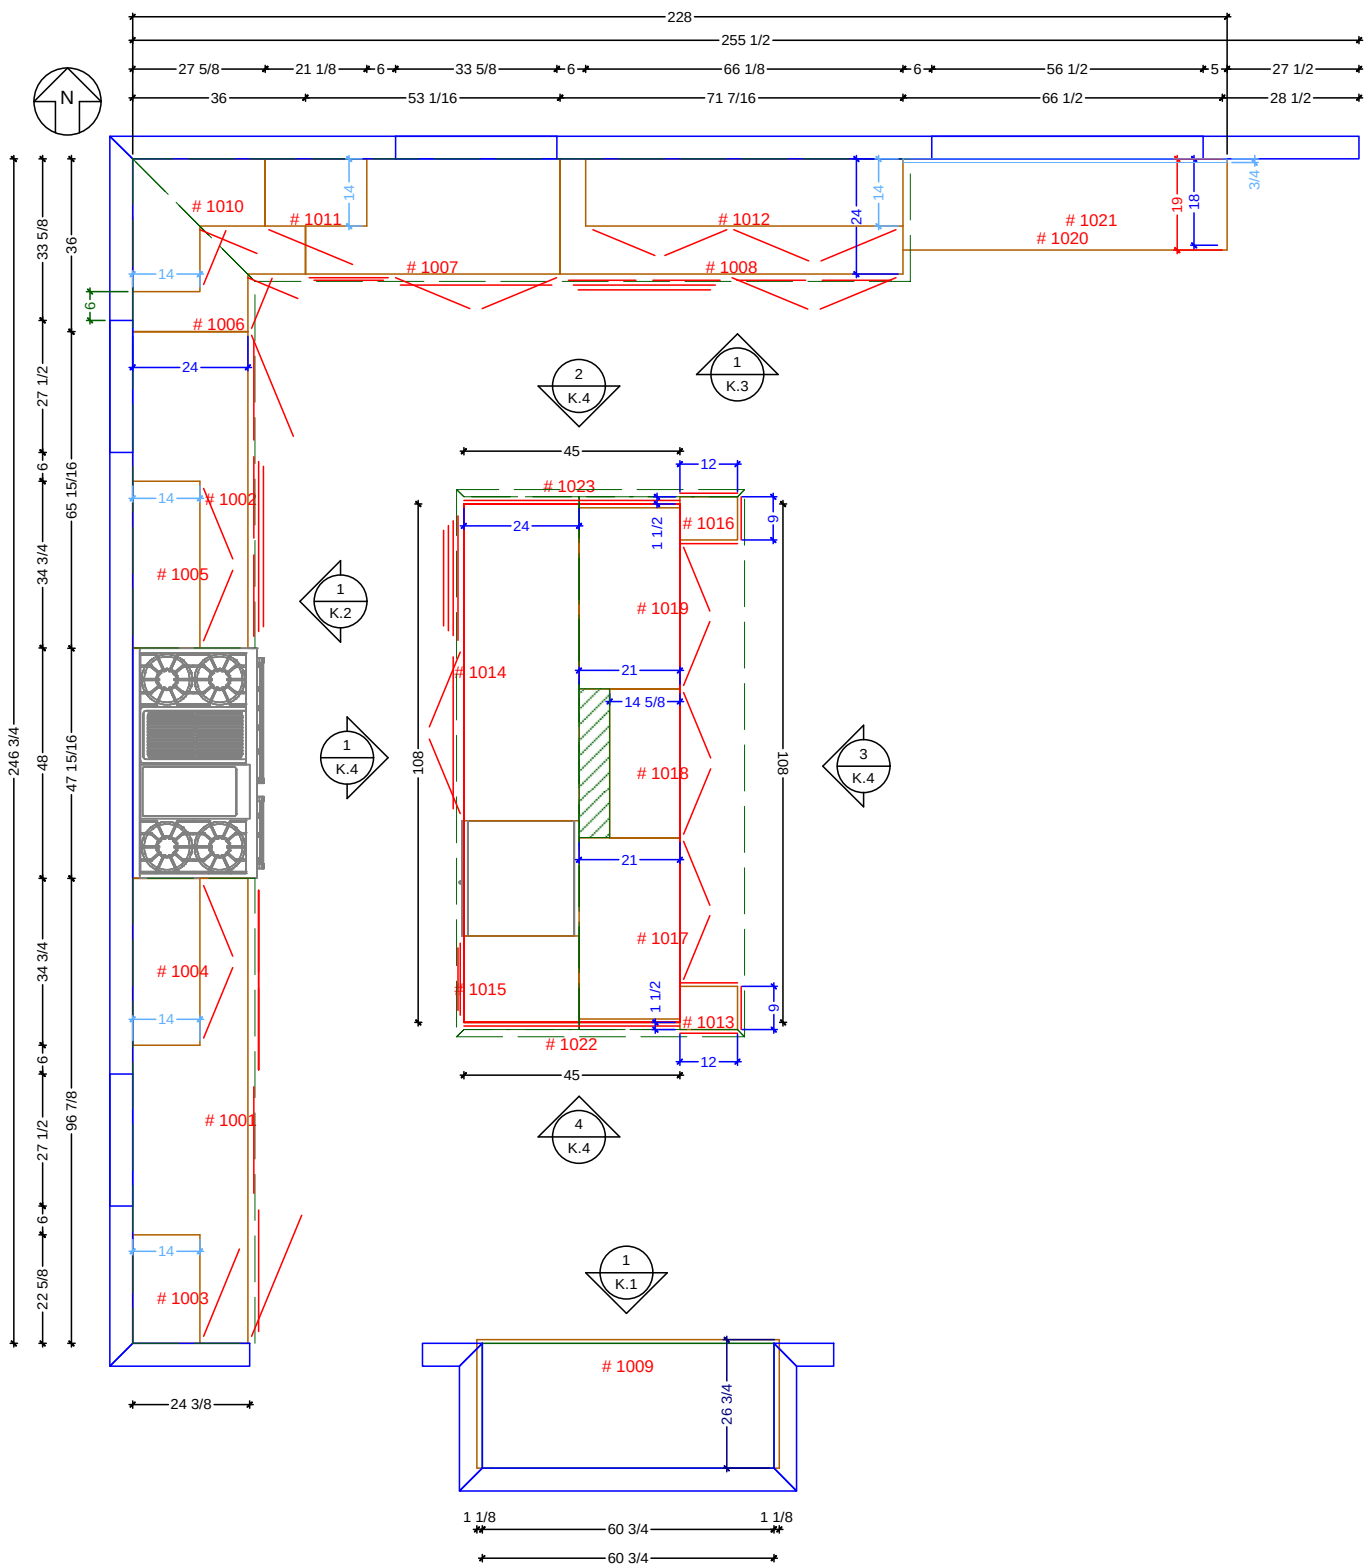

PROPOSED CABINETRY FLOOR PLAN
SCALE: 1:40

Classic Bath Designs, Inc.
11544 Sheldon St., Sun Valley, CA 91352
818.767.1144 fax: 818.767.1278

Cust: Forsyth for Almayer

PO# DWELLING

Job: FI-S_PreFIN/PG:perSample_IntEB:PreFIN

Scale: As Noted

KITCHEN


Approved

Dr By: Brian


Size: A

06/16/2016

K.0

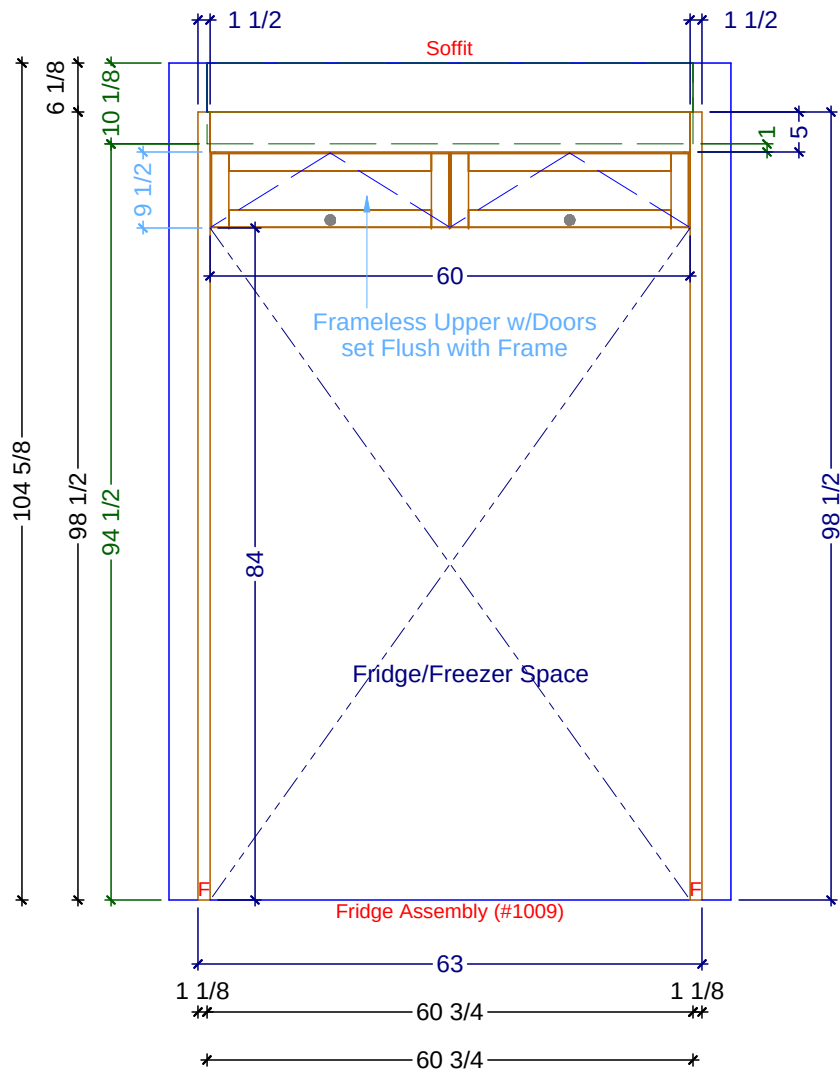

1 KITCHEN ELEVATION - SOUTH
SCALE: 1/2" = 1' 0"

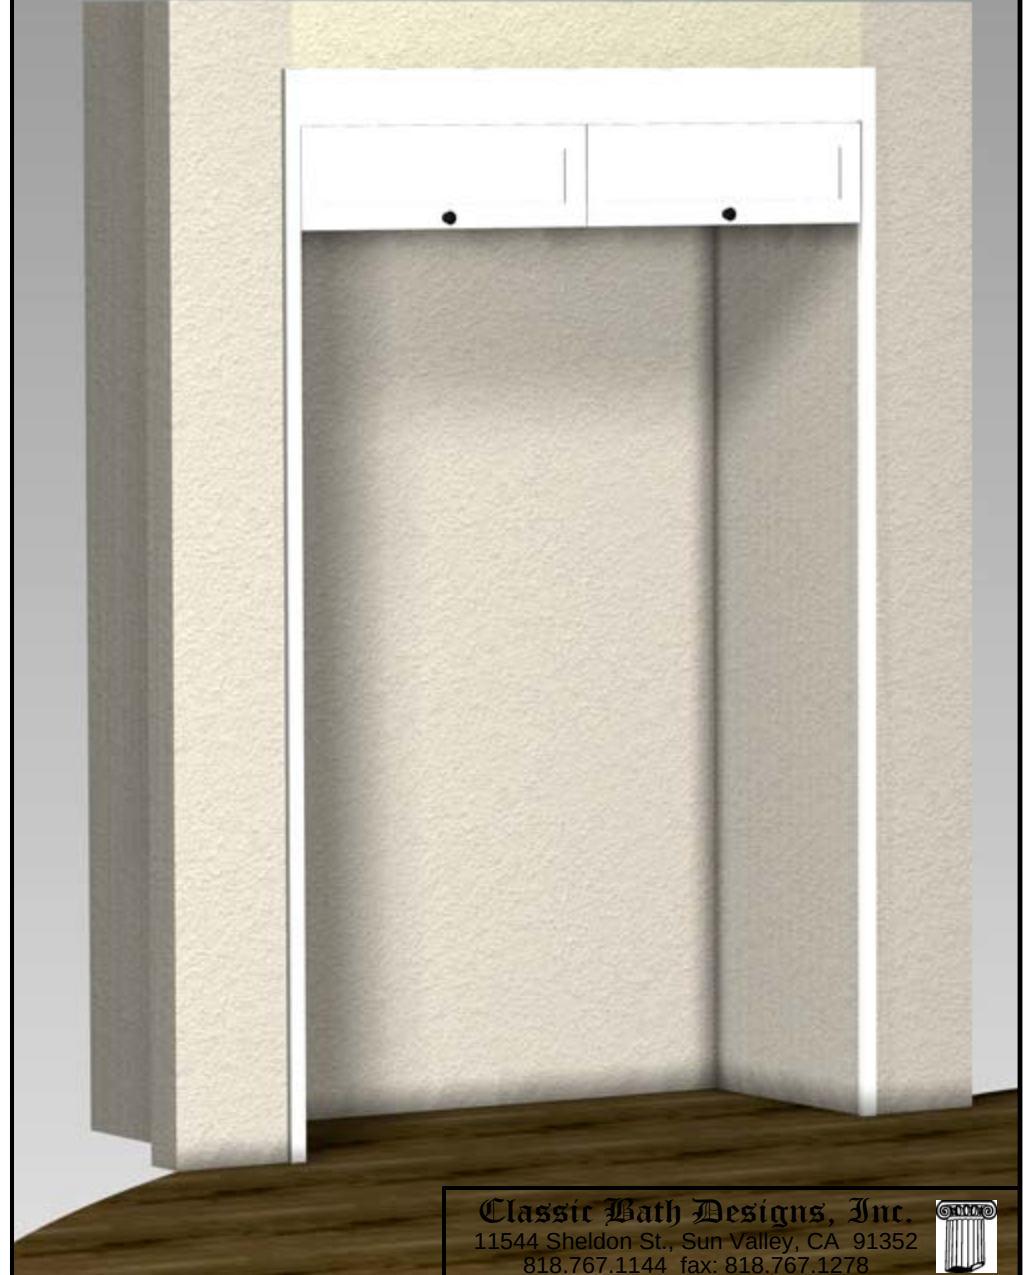

Classic Bath Designs, Inc.
11544 Sheldon St., Sun Valley, CA 91352
818.767.1144 fax: 818.767.1278



Cust: Forsyth for Almayer

PO# DWELLING

Scale: As Noted

KITCHEN

Approved _____


Job: FI-S_PreFIN/PG:perSample_IntEB:PreFIN

Size: A

Dr By: Brian

06/16/2016

K.1

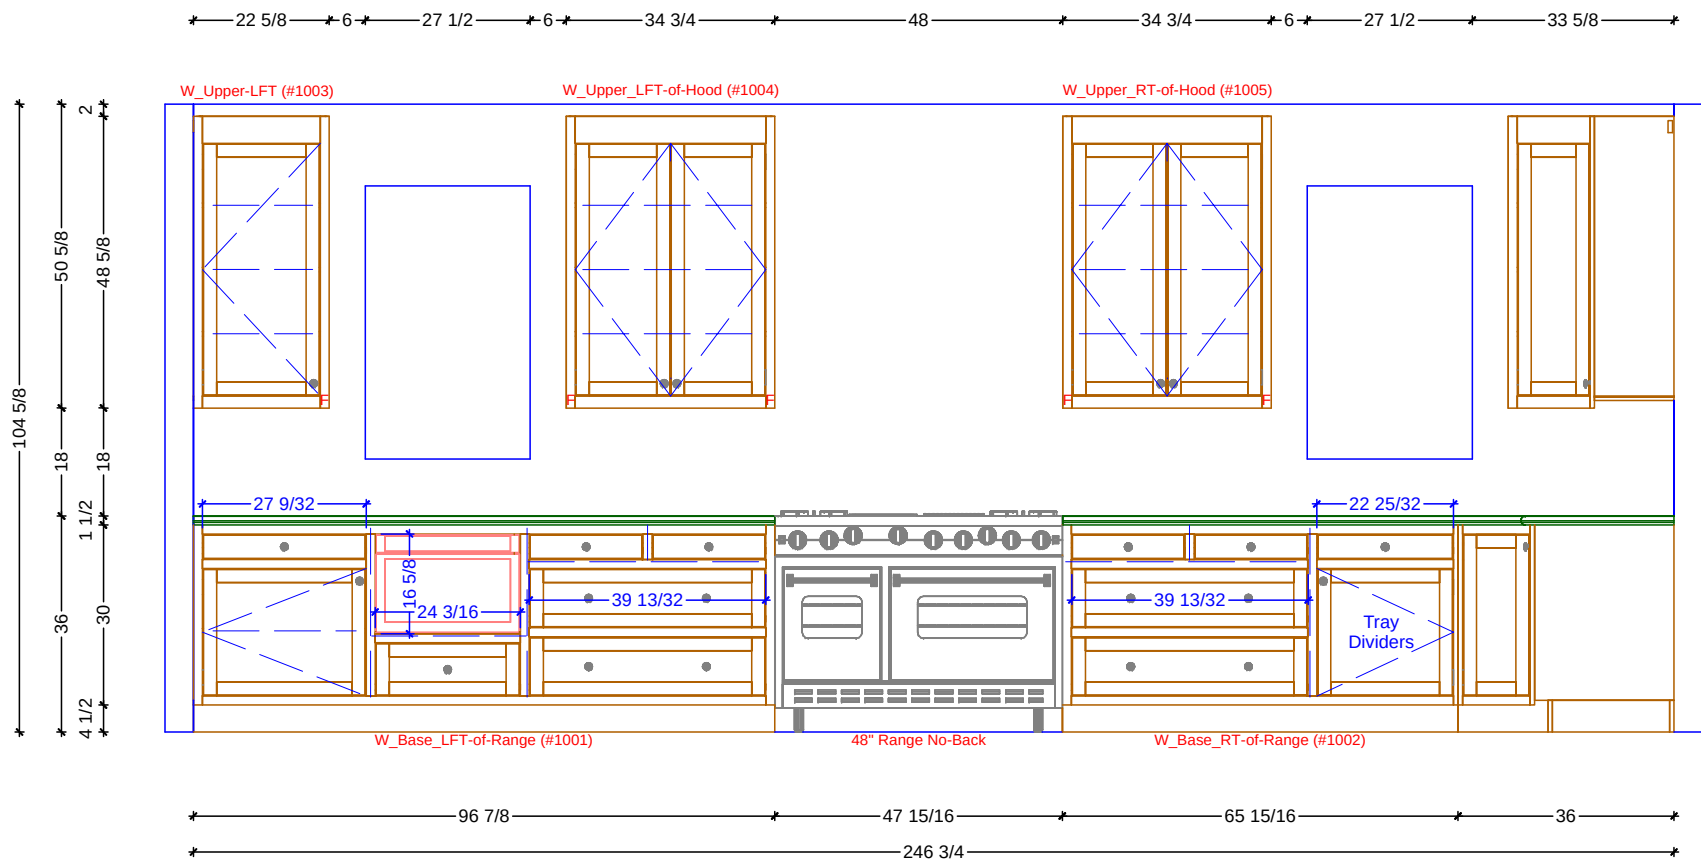

1

KITCHEN ELEVATION - WEST

SCALE: 1/2" = 1' 0"

Classic Bath Designs, Inc.
 11544 Sheldon St., Sun Valley, CA 91352
 818.767.1144 fax: 818.767.1278



Cust: Forsyth for Almayo

PO# DWELLING

Scale: As Noted

KITCHEN

Approved _____


Job: FI-S_PreFIN/PG:perSample_IntEB:PreFIN

Size: A

Dr By: Brian

06/16/2016

K.2

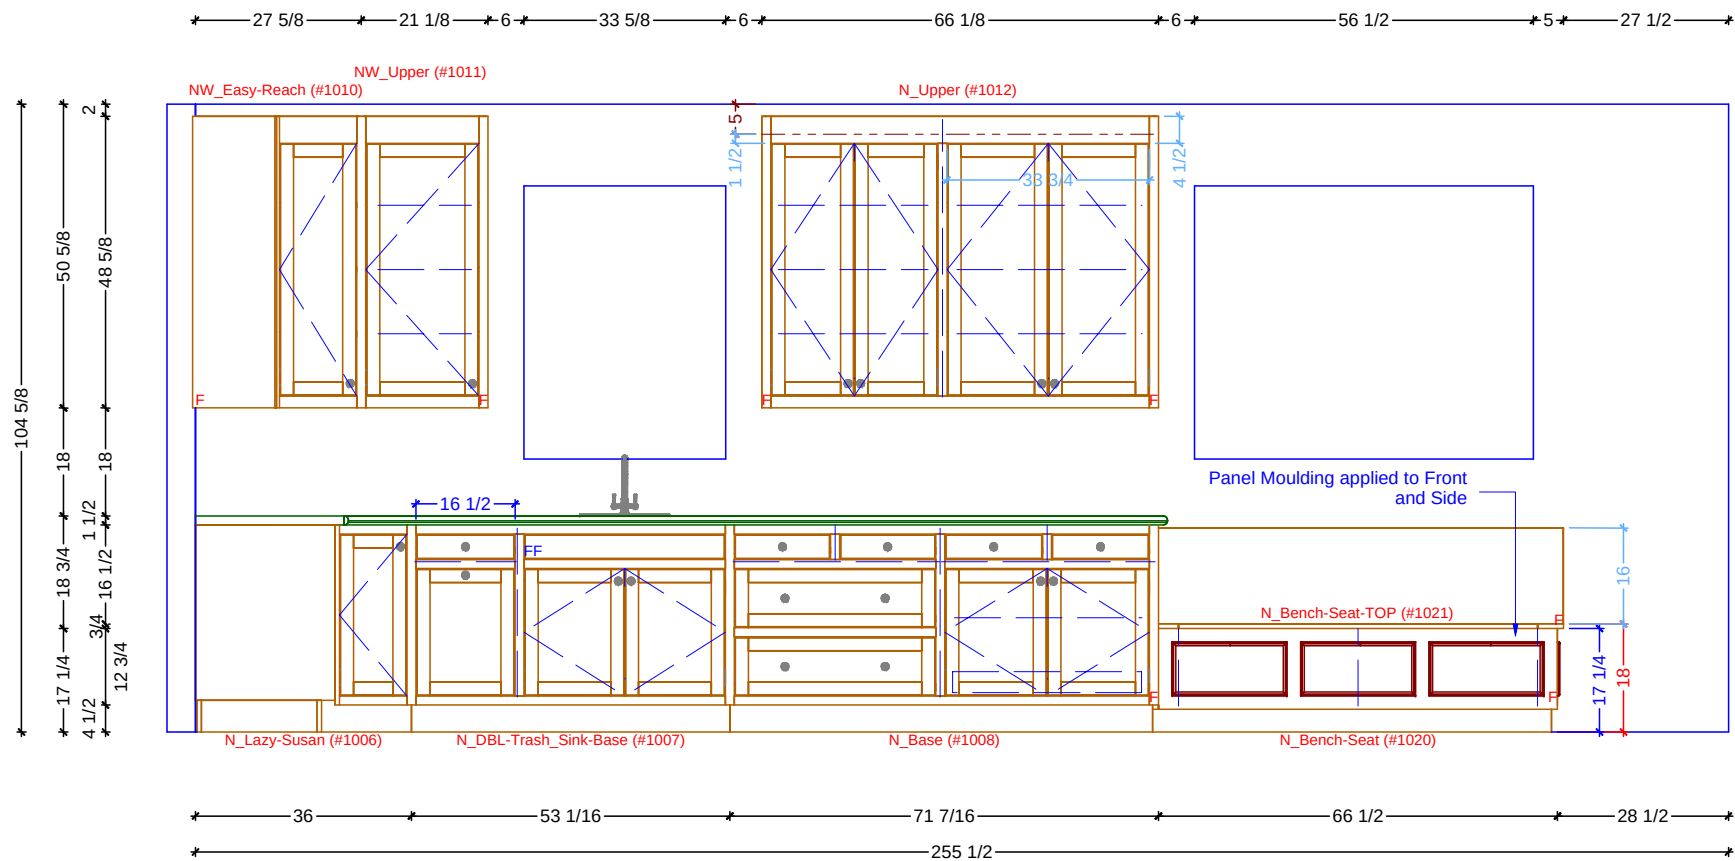

1 KITCHEN ELEVATION - NORTH
 SCALE: 1/2" = 1' 0"

Classic Bath Designs, Inc.
 11544 Sheldon St., Sun Valley, CA 91352
 818.767.1144 fax: 818.767.1278



Cust: Forsyth for Almayo

PO# DWELLING

Scale: As Noted

KITCHEN

Approved _____


Job: FI-S_PreFIN/PG:perSample_IntEB:PreFIN

Size: A


Dr By: Brian

06/16/2016


K.3

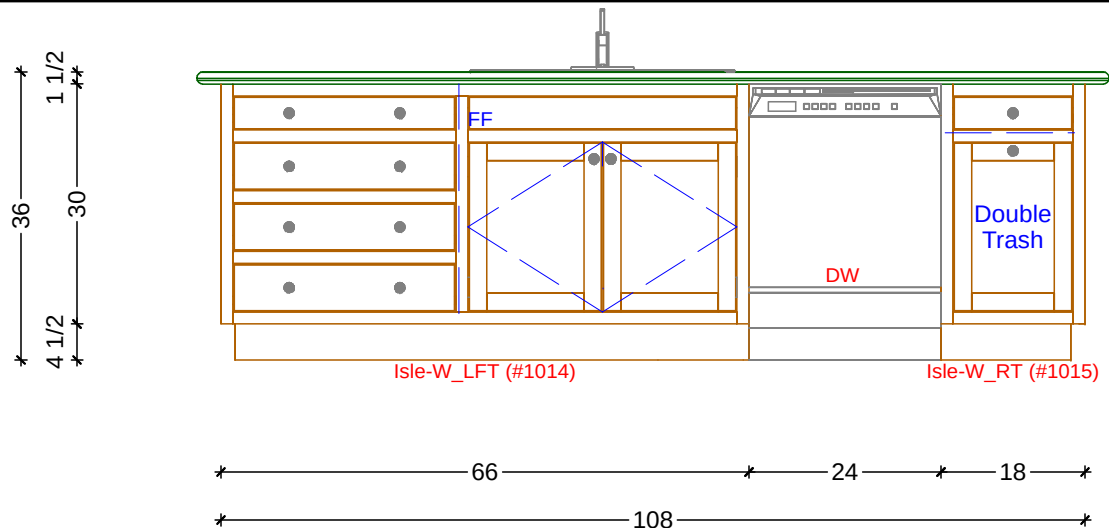


1 KITCHEN ISLE - FACING EAST
SCALE: 1/2" = 1' 0"

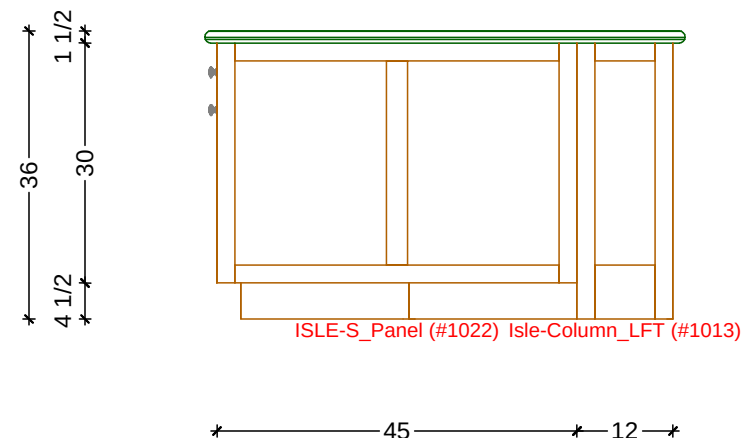

2 KITCHEN ISLE - FACING NORTH
SCALE: 1/2" = 1' 0"

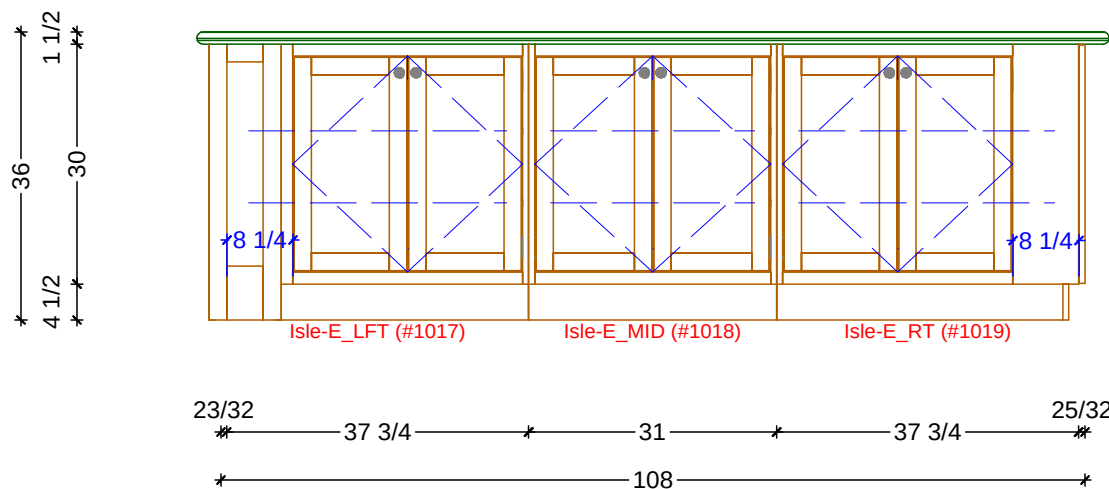

3 KITCHEN ISLE - FACING WEST
SCALE: 1/2" = 1' 0"

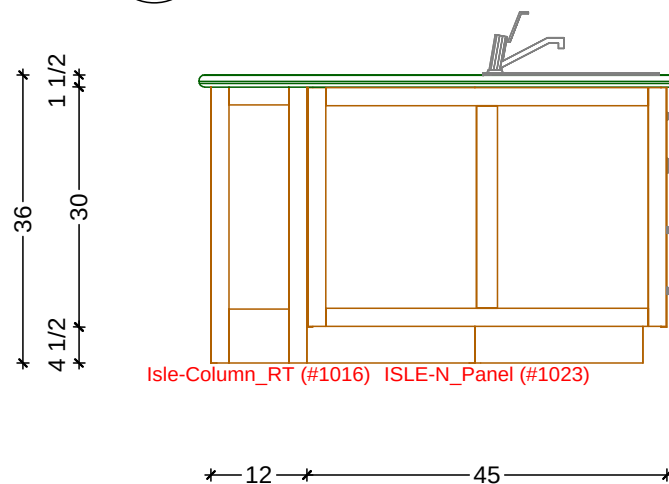

4 KITCHEN ISLE - FACING SOUTH
SCALE: 1/2" = 1' 0"

Classic Bath Designs, Inc.
11544 Sheldon St., Sun Valley, CA 91352
818.767.1144 fax: 818.767.1278



Cust: Forsyth for Almayo

PO# DWELLING

Scale: As Noted

KITCHEN

Approved _____

Job: FI-S_PreFIN/PG:perSample_IntEB:PreFIN

Size: A

Dr By: Brian

06/16/2016

K.4



Classic Bath Designs, Inc.
 11544 Sheldon St., Sun Valley, CA 91352
 818.767.1144 fax: 818.767.1278



Cust: Forsyth for Almayer	PO# DWELLING	Scale: As Noted	KITCHEN	Rndr
Approved _____	Job: FI-S_PreFIN/PG:perSample_IntEB:PreFIN	Size: A	Dr By: Brian	
06/16/2016				



Classic Bath Designs, Inc.
 11544 Sheldon St., Sun Valley, CA 91352
 818.767.1144 fax: 818.767.1278



Cust: Forsyth for Almayo

PO# DWELLING

Scale: As Noted

KITCHEN

Approved _____

Job: FI-S_PreFIN/PG:perSample_IntEB:PreFIN

Size: A

Dr By: Brian

06/16/2016

Rndr