
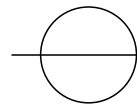
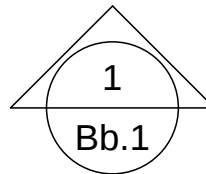
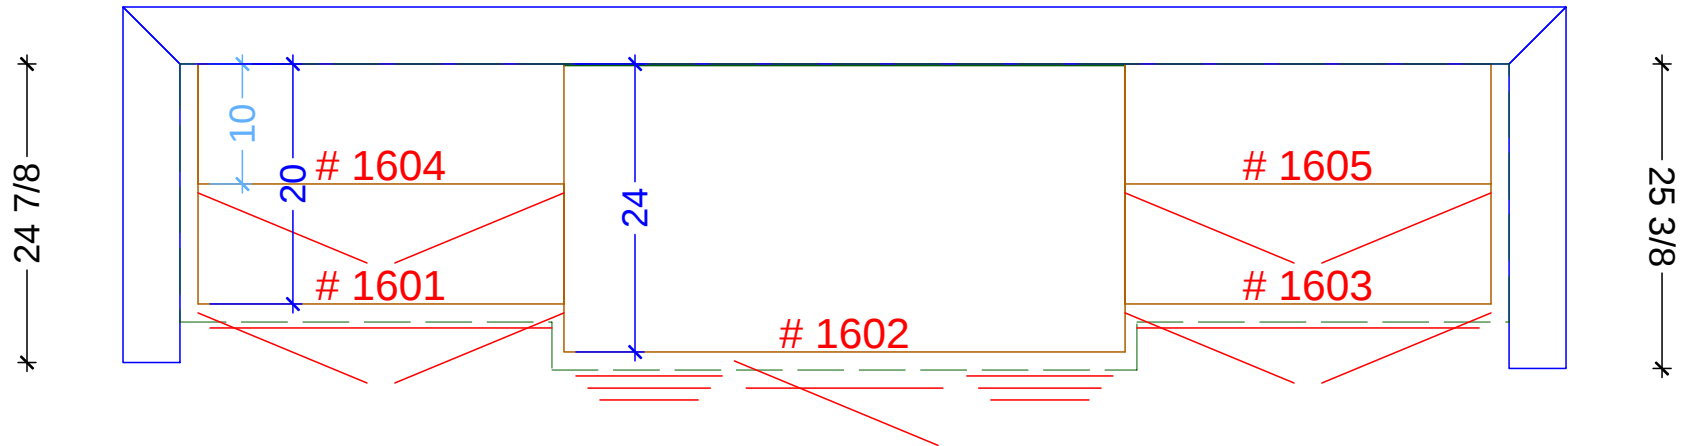


$110 \frac{3}{4}$
 $1 \frac{1}{2}$ $30 \frac{1}{2}$ $46 \frac{3}{4}$ $30 \frac{1}{2}$ $1 \frac{1}{2}$
 $1 \frac{1}{2}$ $30 \frac{1}{2}$ $46 \frac{3}{4}$ $30 \frac{1}{2}$ $1 \frac{1}{2}$

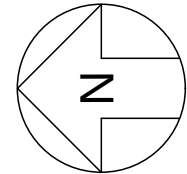

BOYS BATHROOM FLOOR PLAN

SCALE: $\frac{3}{4}$ " = 1' 0"

Classic Bath Designs, Inc.
 11544 Sheldon St., Sun Valley, CA 91352
 818.767.1144 fax: 818.767.1278



Cust: Frankel for Rising Glenn

PO# DWELLING

Scale: As Noted

BOYS BATHROOM

Approved _____


Job: FL-S_4TK_PreFIN/PG_IntEB:PreFIN

Size: A

Dr By: Brian

04/06/2016

Bb.0

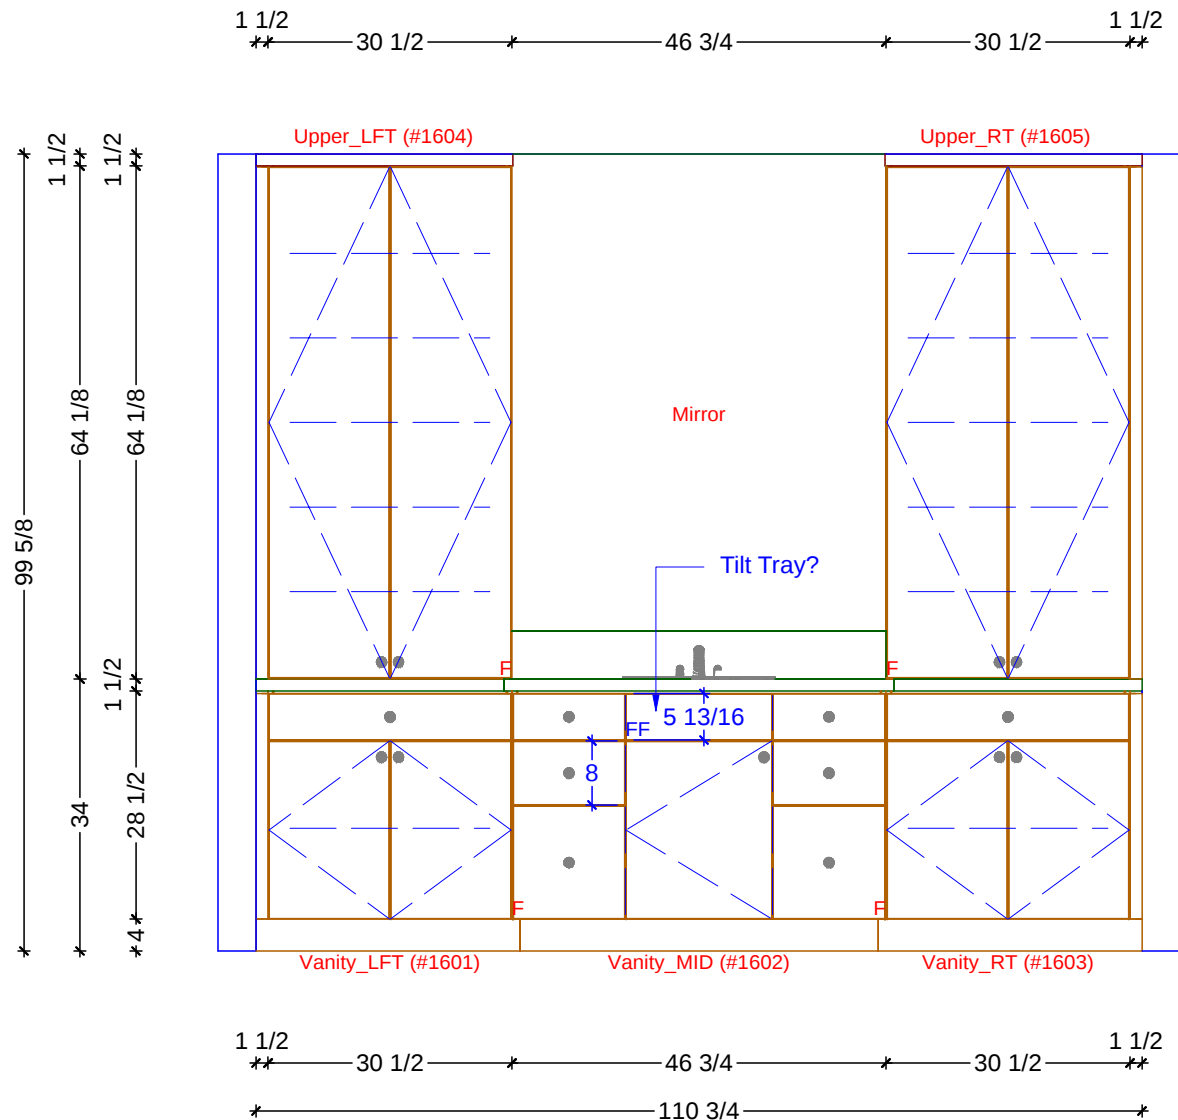

1

BOYS BATHROOM ELEVATION - EAST

SCALE: 1/2" = 1' 0"

Classic Bath Designs, Inc.

11544 Sheldon St., Sun Valley, CA 91352
818.767.1144 fax: 818.767.1278



Cust: Frankel for Rising Glenn

PO# DWELLING

Scale: As Noted

BOYS BATHROOM

Approved _____

Job: FL-S_4TK_PreFIN/PG_IntEB:PreFIN

Size: A

Dr By: Brian

04/06/2016

Bb.1



Classic Bath Designs, Inc.
 11544 Sheldon St., Sun Valley, CA 91352
 818.767.1144 fax: 818.767.1278



Cust: Frankel for Rising Glenn

PO# DWELLING

Scale: As Noted

BOYS BATHROOM

Approved _____

Job: FL-S_4TK_PreFIN/PG_IntEB:PreFIN

Size: A

Dr By: Brian

04/06/2016

Rndr