


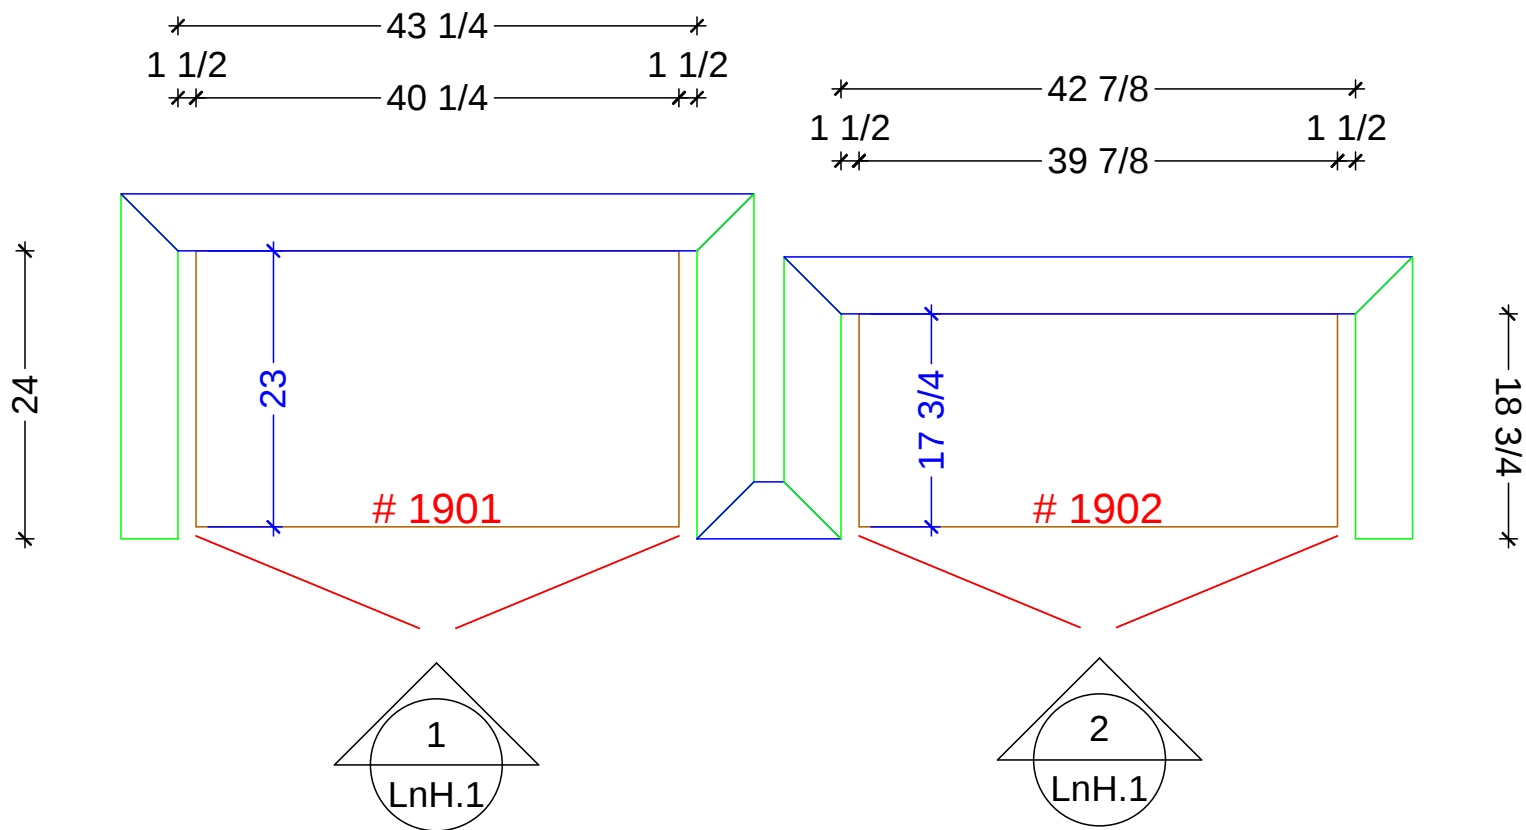

HALL LINENS FLOOR PLAN
 SCALE: $\frac{3}{4}" = 1' 0"$

Classic Bath Designs, Inc.
 11544 Sheldon St., Sun Valley, CA 91352
 818.767.1144 fax: 818.767.1278



Cust: Frankel for Rising Glenn

PO# DWELLING

Scale: As Noted

HALL LINENS

Approved _____


Job: FL-S_4TK_PreFIN/PG_IntEB:PreFIN

Size: A


Dr By: Brian

04/06/2016

LnH.0

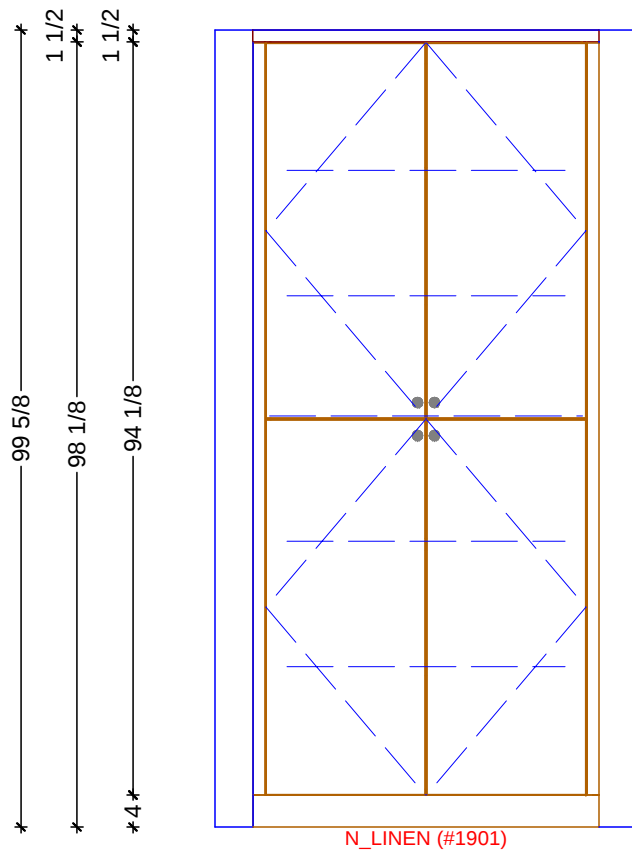

1 HALL LINENS ELEVATION - NORTH
SCALE: 1/2" = 1' 0"

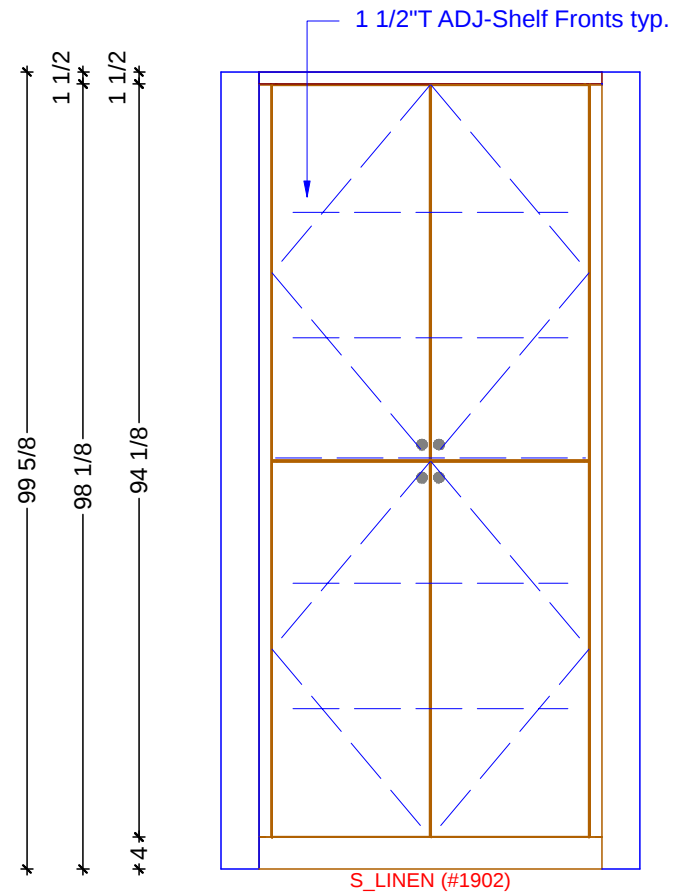

2 HALL LINENS ELEVATION - SOUTH
SCALE: 1/2" = 1' 0"

Classic Bath Designs, Inc.
11544 Sheldon St., Sun Valley, CA 91352
818.767.1144 fax: 818.767.1278



Cust: Frankel for Rising Glenn

PO# DWELLING

Scale: As Noted

HALL LINENS

Approved _____

Job: FL-S_4TK_PreFIN/PG_IntEB:PreFIN

Size: A

Dr By: Brian

04/06/2016

LnH.1



Classic Bath Designs, Inc.
 11544 Sheldon St., Sun Valley, CA 91352
 818.767.1144 fax: 818.767.1278



Cust: Frankel for Rising Glenn

PO# DWELLING

Scale: As Noted

HALL LINENS

Approved _____

Job: FL-S_4TK_PreFIN/PG_IntEB:PreFIN

Size: A

Dr By: Brian

04/06/2016

Rndr