


LAUNDRY FLOOR PLAN

SCALE: 1/2" = 1' 0"

Classic Bath Designs, Inc.

11544 Sheldon St., Sun Valley, CA 91352
818.767.1144 fax: 818.767.1278

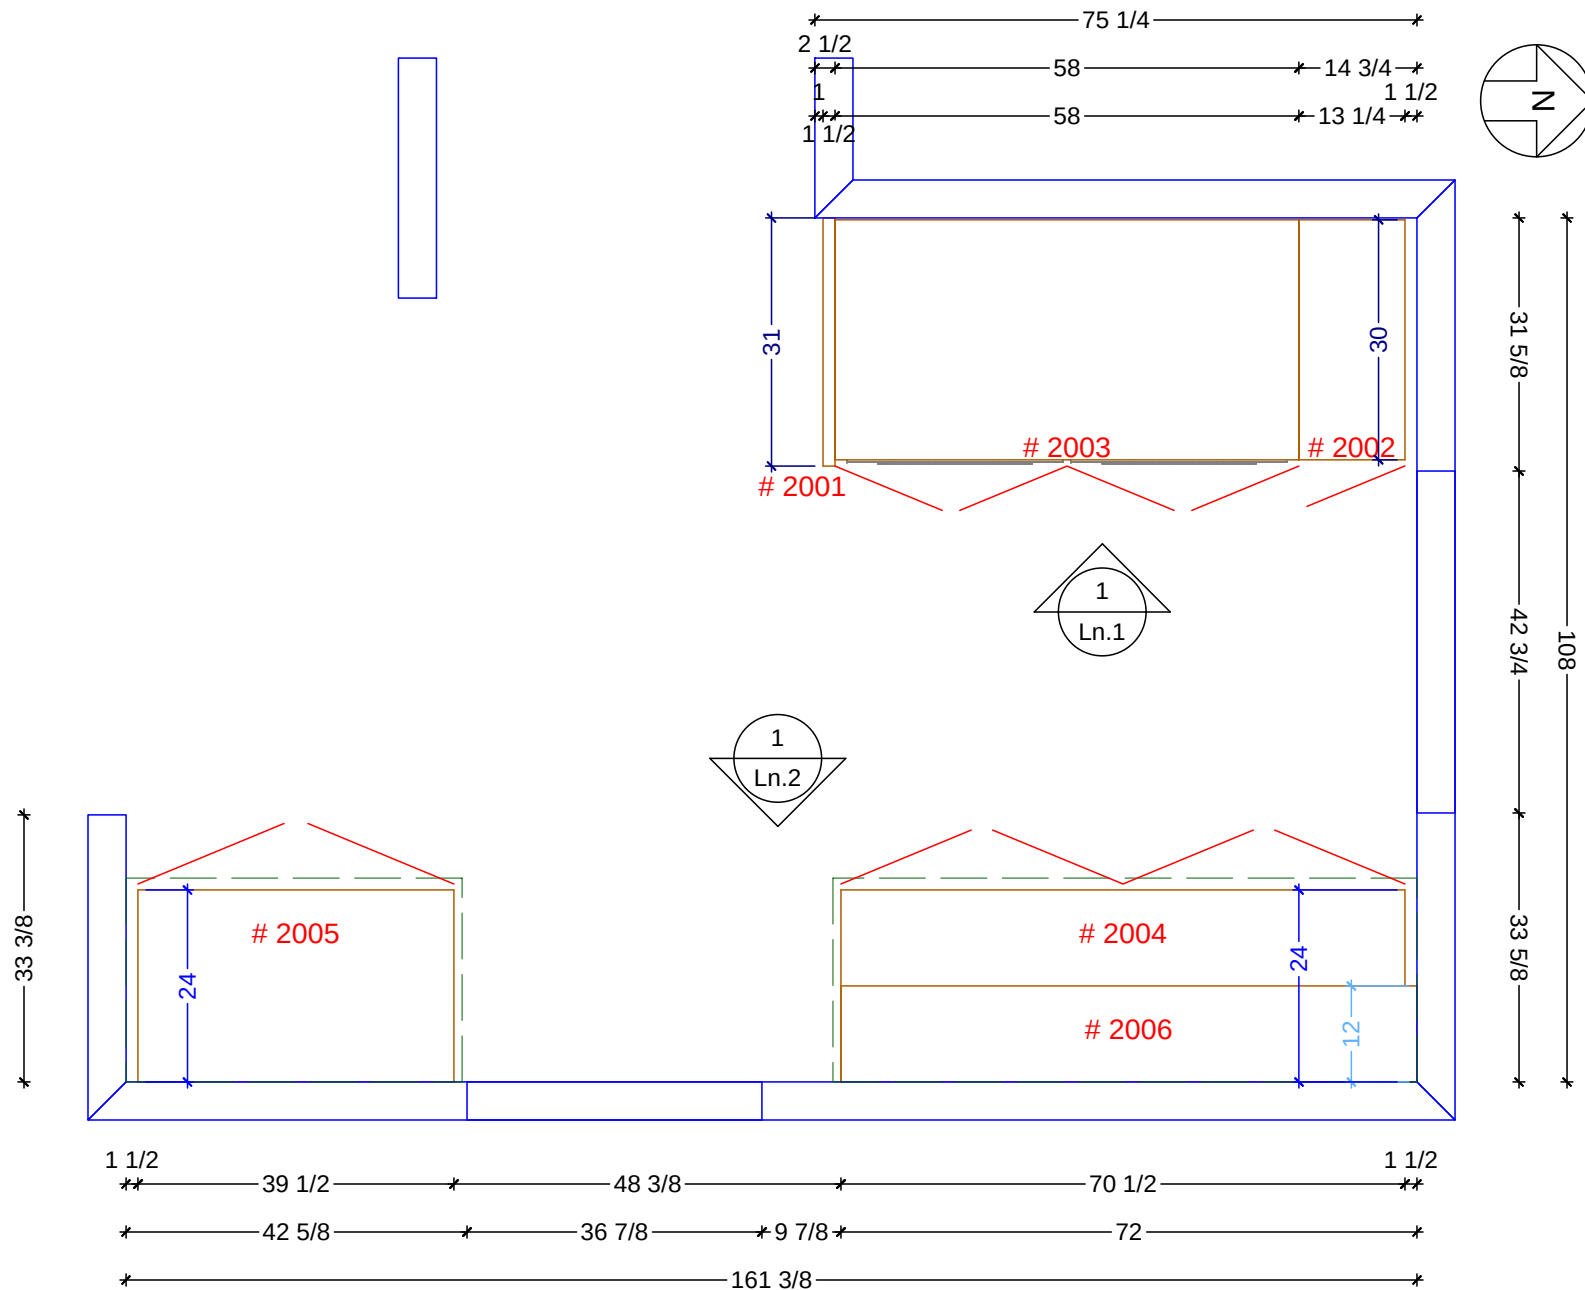

Cust: Frankel for Rising Glenn

PO# DWELLING

Scale: As Noted

LAUNDRY

Approved _____


Job: FL-S_4TK_PreFIN/PG_IntEB:PreFIN

Size: A

Dr By: Brian

04/07/2016

Ln.0

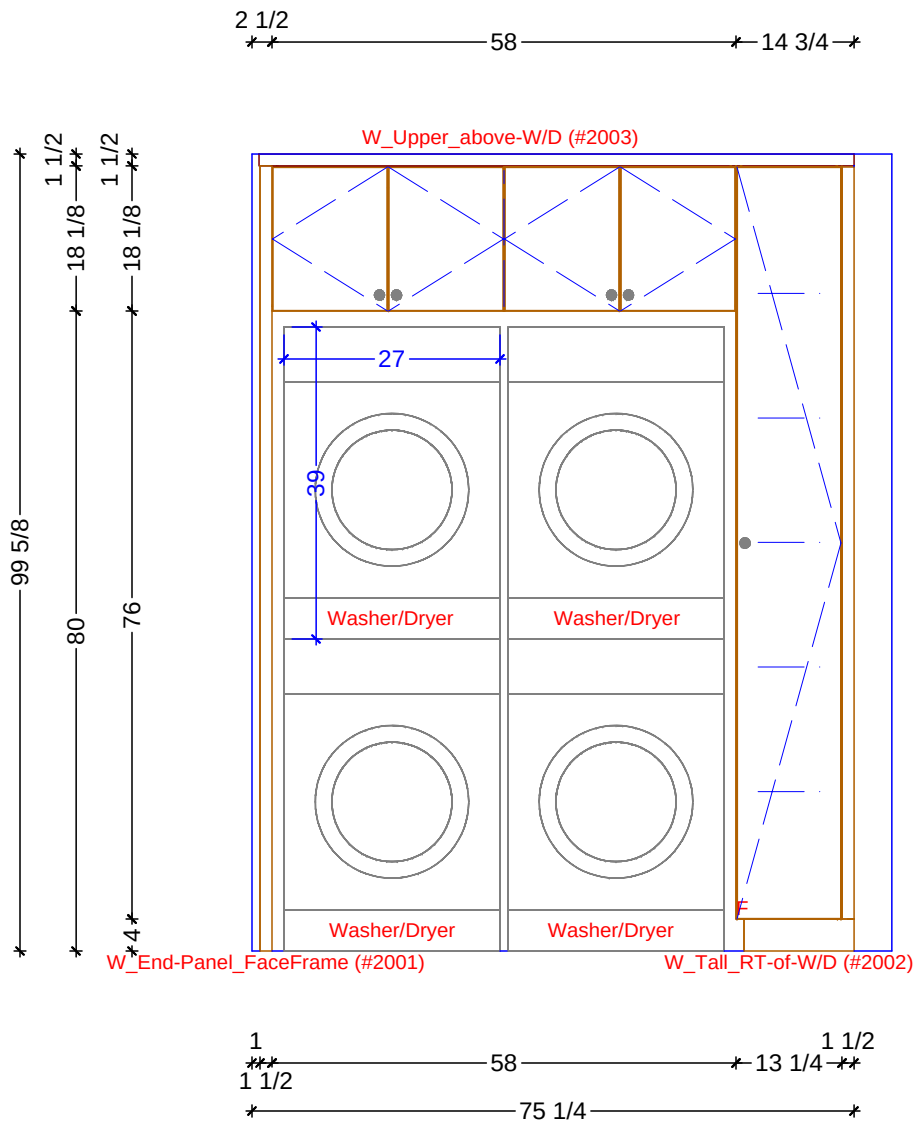

1

LAUNDRY ELEVATION - WEST

SCALE: $\frac{1}{2}$ " = 1' 0"

Classic Bath Designs, Inc.

11544 Sheldon St., Sun Valley, CA 91352
818.767.1144 fax: 818.767.1278



Cust: Frankel for Rising Glenn

PO# DWELLING

Scale: As Noted

LAUNDRY

Approved _____


Job: FL-S_4TK_PreFIN/PG_IntEB:PreFIN

Size: A

Dr By: Brian

04/07/2016

Ln.1

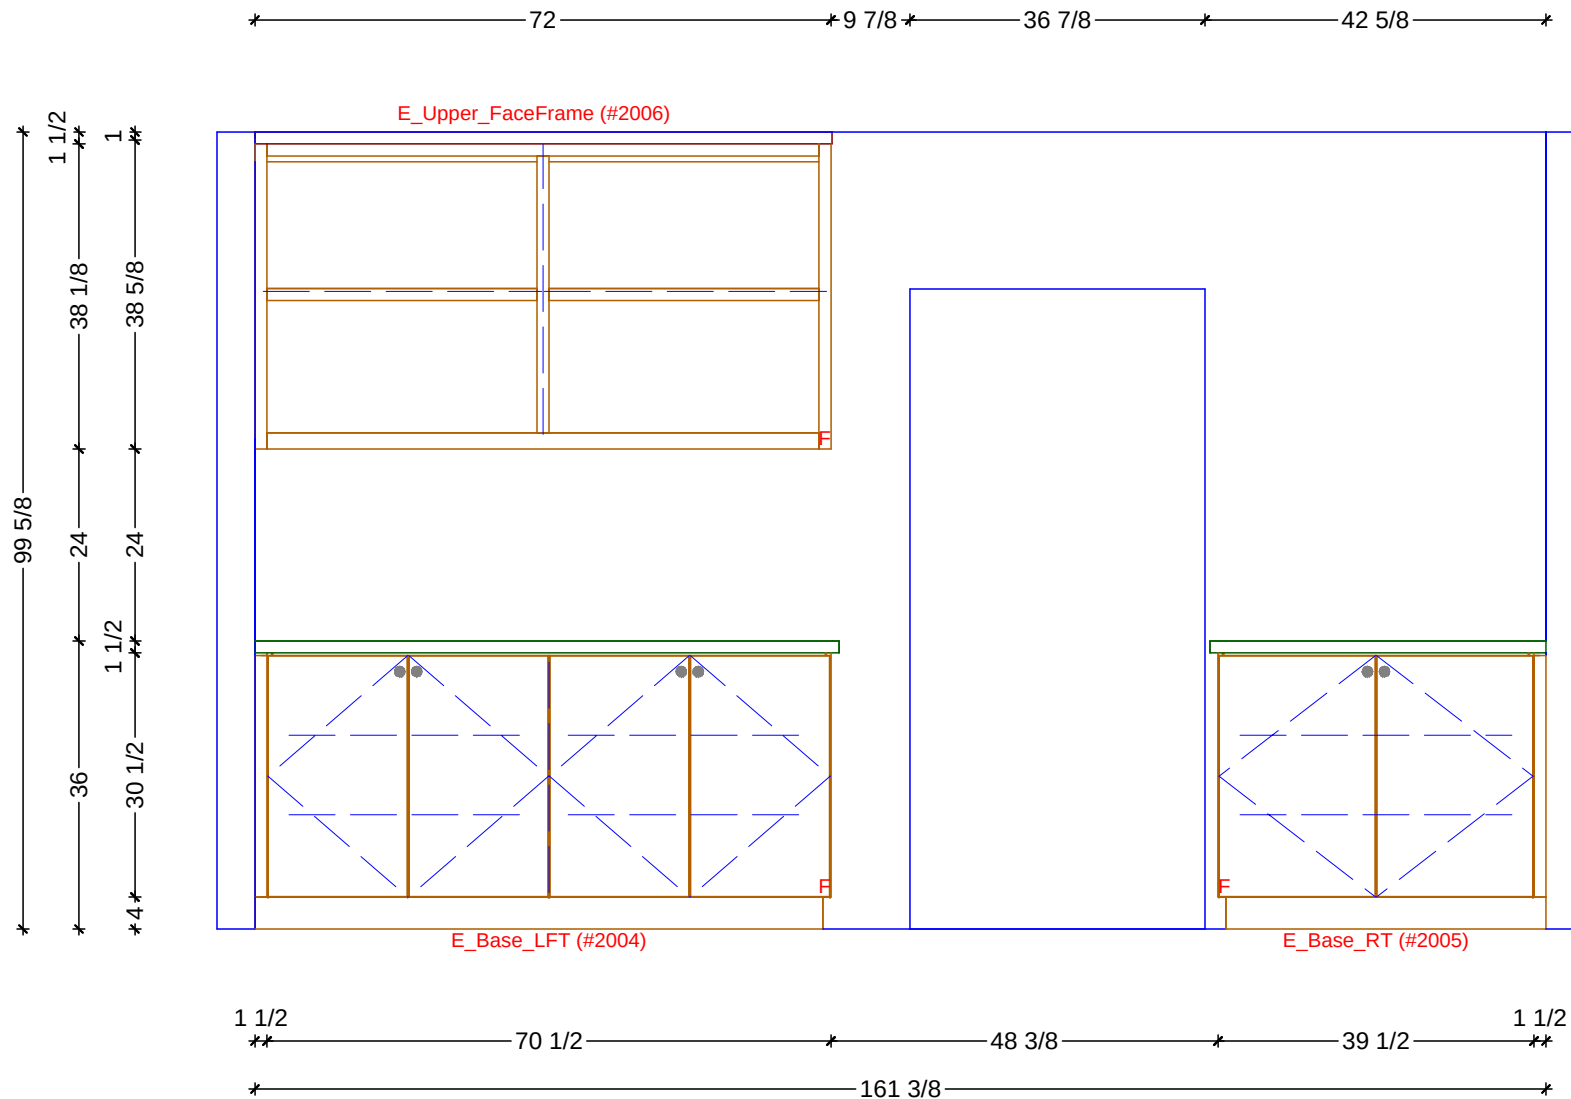

1

LAUNDRY ELEVATION - EAST

SCALE: 1/2" = 1' 0"

Classic Bath Designs, Inc.
 11544 Sheldon St., Sun Valley, CA 91352
 818.767.1144 fax: 818.767.1278



Cust: Frankel for Rising Glenn

PO# DWELLING

Scale: As Noted

LAUNDRY

Approved _____

Job: FL-S_4TK_PreFIN/PG_IntEB:PreFIN

Size: A

Dr By: Brian

04/07/2016

Ln.2



Classic Bath Designs, Inc.
 11544 Sheldon St., Sun Valley, CA 91352
 818.767.1144 fax: 818.767.1278



Cust: Frankel for Rising Glenn

PO# DWELLING

Scale: As Noted

LAUNDRY

Approved _____

Job: FL-S_4TK_PreFIN/PG_IntEB:PreFIN

Size: A

Dr By: Brian

04/07/2016

Rndr



Classic Bath Designs, Inc.
 11544 Sheldon St., Sun Valley, CA 91352
 818.767.1144 fax: 818.767.1278



Cust: Frankel for Rising Glenn

PO# DWELLING

Scale: As Noted

LAUNDRY

Approved _____

Job: FL-S_4TK_PreFIN/PG_IntEB:PreFIN

Size: A

Dr By: Brian

04/07/2016

Rndr