
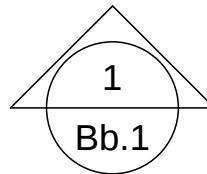
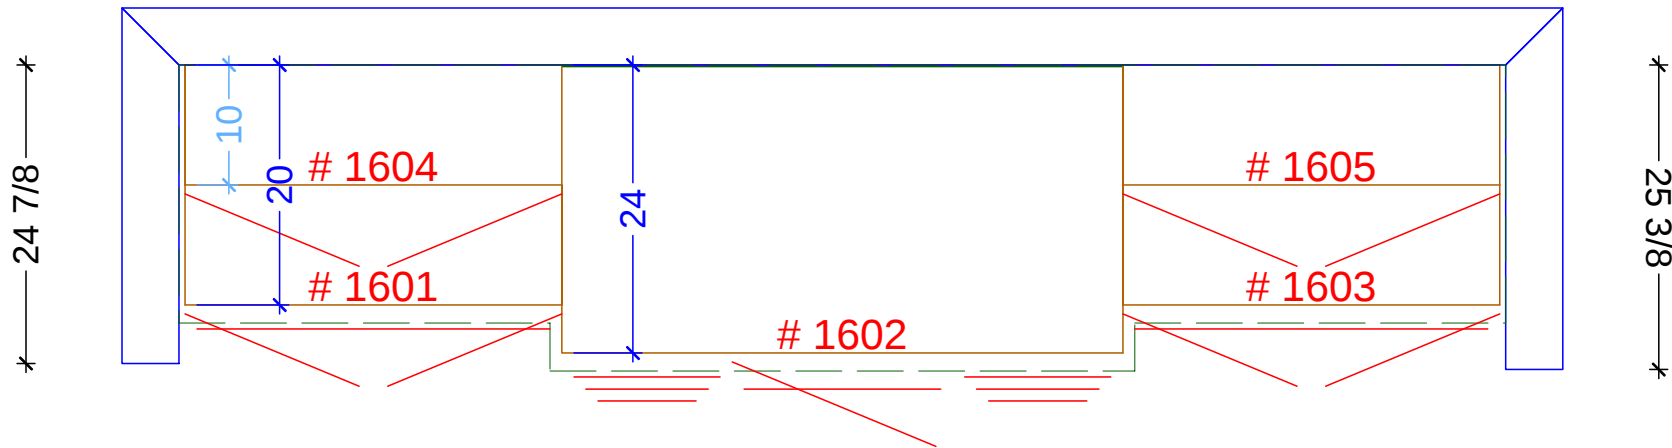


$\frac{1}{2}$ $\frac{1}{2}$
 $\frac{1}{2}$ $\frac{1}{2}$
 $\frac{1}{2}$ $\frac{1}{2}$
 $\frac{1}{2}$ $\frac{1}{2}$

110 $\frac{9}{16}$
 31 $\frac{13}{32}$ 46 $\frac{3}{4}$ 31 $\frac{13}{32}$
 31 $\frac{13}{32}$ 46 $\frac{3}{4}$ 31 $\frac{13}{32}$

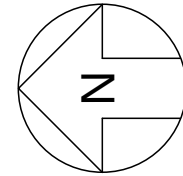

BOYS BATHROOM FLOOR PLAN
 SCALE: $\frac{3}{4}$ " = 1' 0"

Classic Bath Designs, Inc.
 11544 Sheldon St., Sun Valley, CA 91352
 818.767.1144 fax: 818.767.1278



Cust: Frankel for Rising Glenn

PO# DWELLING

Scale: As Noted

BOYS BATHROOM

Approved _____


Job: FL-S_4TK_PreFIN/PG_IntEB:PreFIN

Size: A

Dr By: Brian

07/07/2016

Bb.0

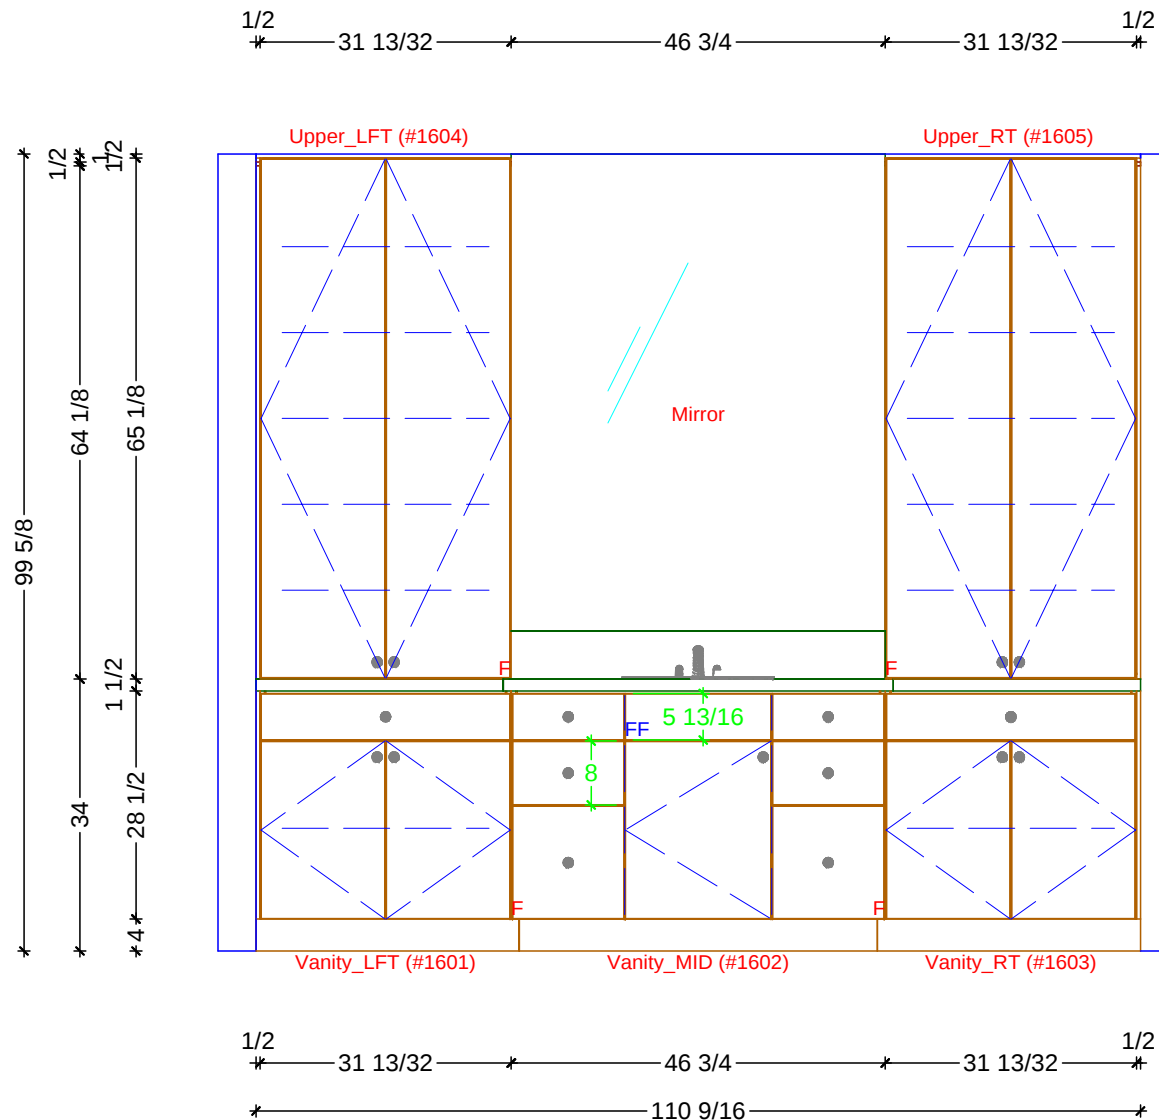

1

BOYS BATHROOM ELEVATION - EAST

SCALE: $\frac{1}{2}" = 1' 0"$

Classic Bath Designs, Inc.

11544 Sheldon St., Sun Valley, CA 91352
818.767.1144 fax: 818.767.1278



Cust: Frankel for Rising Glenn

PO# DWELLING

Scale: As Noted

BOYS BATHROOM

Approved _____

Job: FL-S_4TK_PreFIN/PG_IntEB:PreFIN

Size: A

Dr By: Brian

07/07/2016

Bb.1



Classic Bath Designs, Inc.
 11544 Sheldon St., Sun Valley, CA 91352
 818.767.1144 fax: 818.767.1278



Cust: Frankel for Rising Glenn

PO# DWELLING

Scale: As Noted

BOYS BATHROOM

Approved _____

Job: FL-S_4TK_PreFIN/PG_IntEB:PreFIN

Size: A

Dr By: Brian

07/07/2016

Rndr