



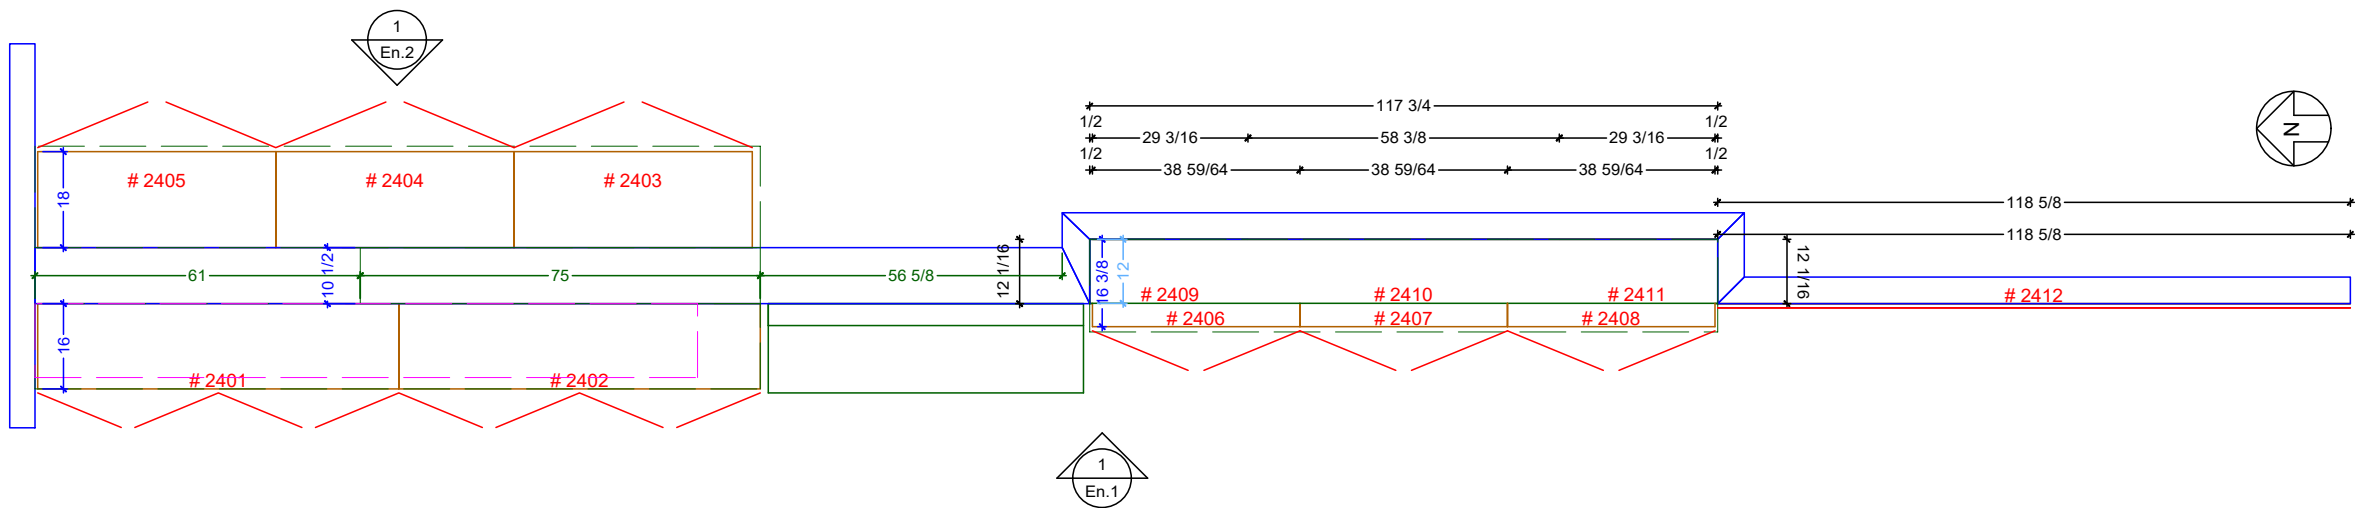

ENTERTAINMENT CABINETRY FLOOR PLAN
SCALE: 1:36



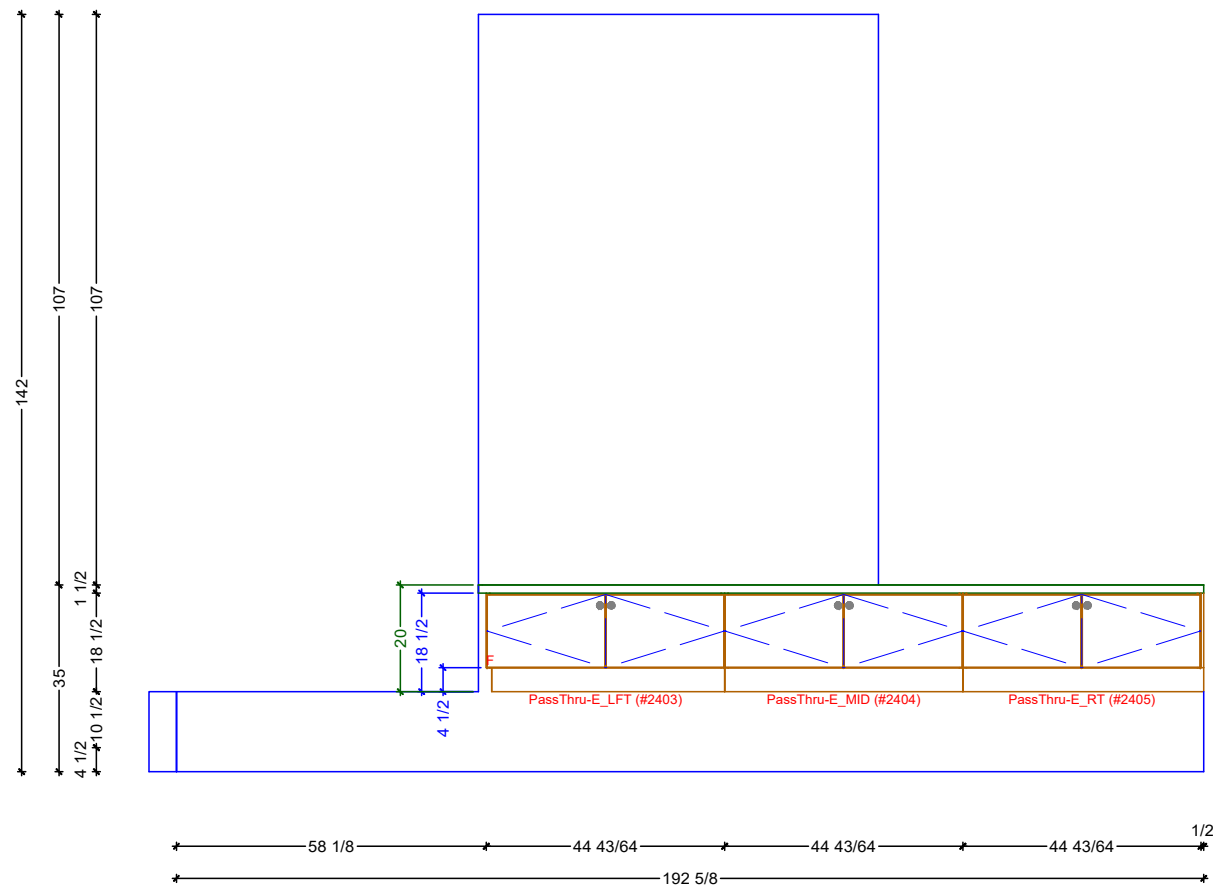

1

ENTERTAINMENT ELEVATION - WEST

SCALE: 1:36



Classic Bath Designs, Inc.
11544 Sheldon St., Sun Valley, CA 91352
818.767.1144 fax: 818.767.1278



Cust: Frankel for Rising Glenn

Approved _____

PO# LIVING-ENTER

Job: FL-S_PreFIN/Walnut:perSample_IntEB:PreFIN

Scale: As Noted

ENTERTAINMENT

Size: L

Dr By: Brian

11/04/2016

En.2



Classic Bath Designs, Inc. 11544 Sheldon St., Sun Valley, CA 91352 818.767.1144 fax: 818.767.1278	 Cust: Frankel for Rising Glenn Approved _____	PO# LIVING-ENTER Job: FL-S_PreFIN/Walnut:perSample_IntEB:PreFIN	Scale: As Noted Size: L	ENTERTAINMENT Dr By: Brian 11/04/2016	Rndr
--	--	--	-----------------------------------	---	-------------