


LAUNDRY CABINETRY FLOOR PLAN

SCALE: 5/8" = 1' 0"

Classic Bath Designs, Inc.

11544 Sheldon St., Sun Valley, CA 91352
818.767.1144 fax: 818.767.1278

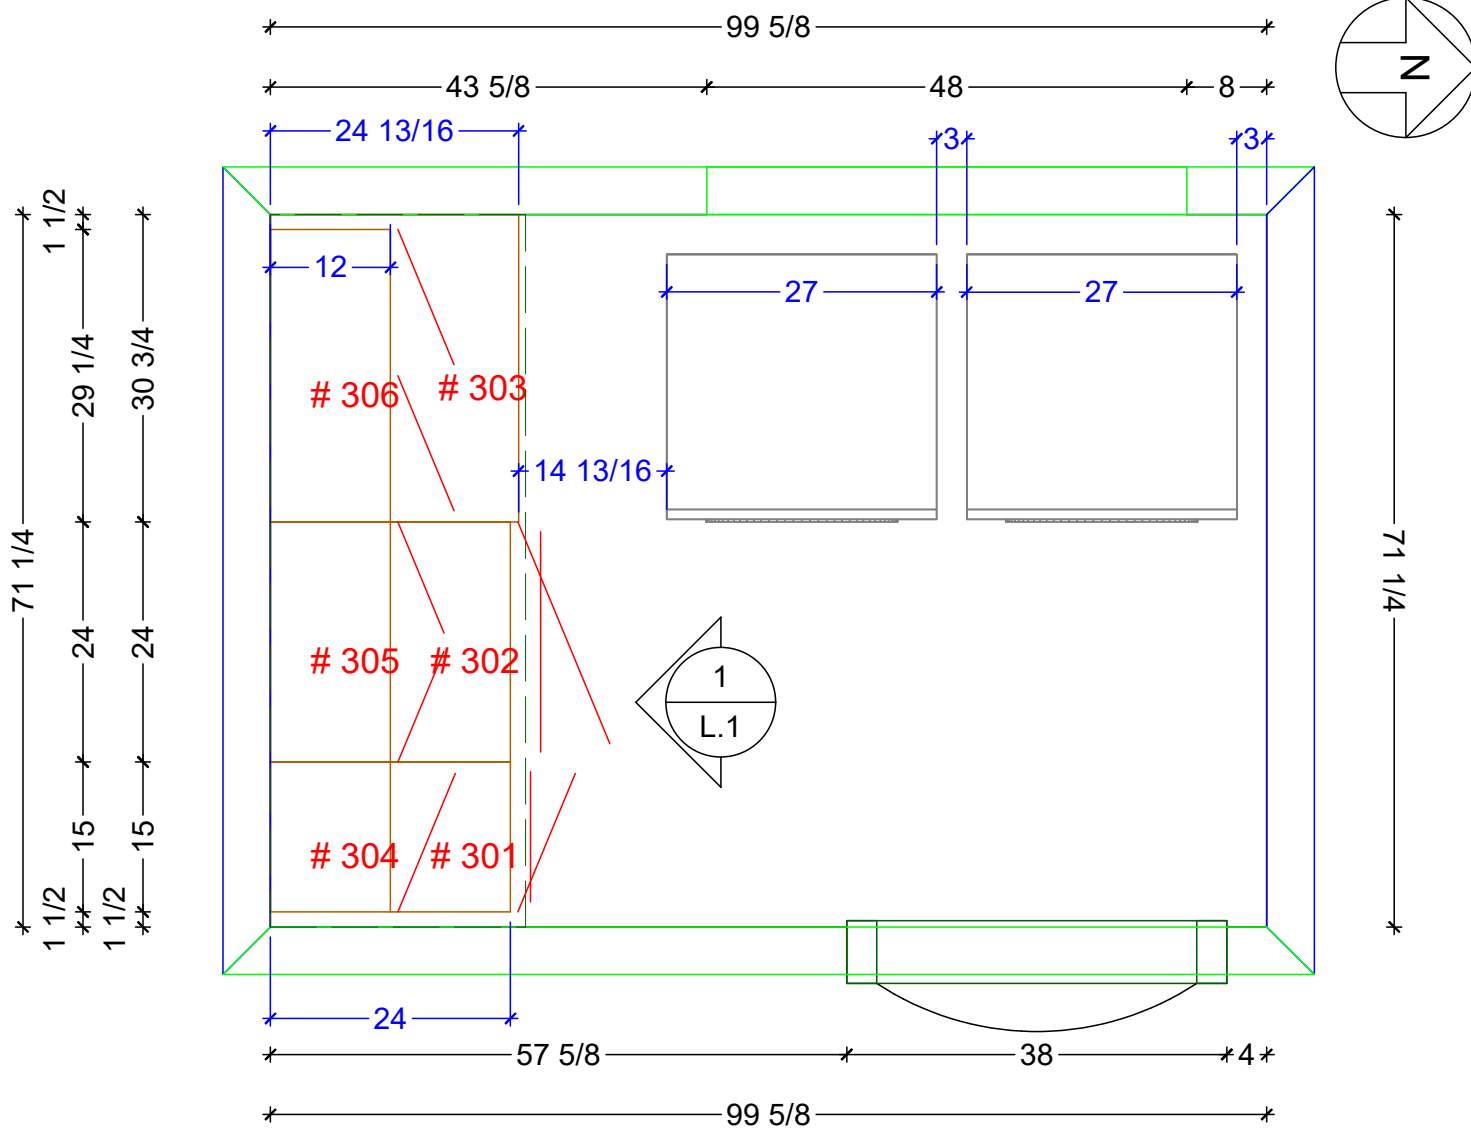

Cust: GGC for Morris

PO# KITCH-BUTLER-LAUN

Scale: As Noted

LAUNDRY

Approved _____


Job: FL-S_PreFIN/PG:perSample_IntEB:PreFIN

Size: A

Dr By: Brian

01/27/16

L.0

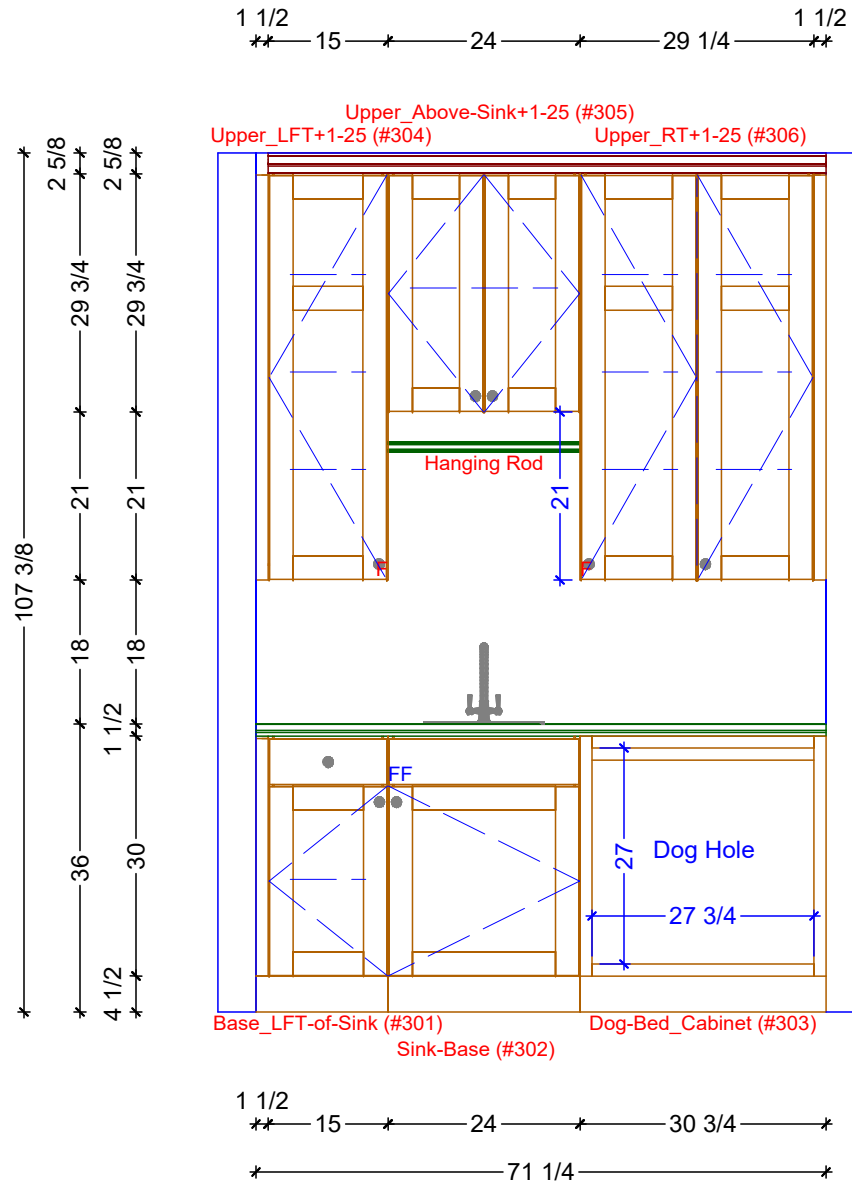

1 LAUNDRY ELEVATION

SCALE: 1/2" = 1' 0"

Classic Bath Designs, Inc.
 11544 Sheldon St., Sun Valley, CA 91352
 818.767.1144 fax: 818.767.1278

Cust: GGC for Morris

PO# KITCH-BUTLER-LAUN

Scale: As Noted

LAUNDRY

Approved _____

Job: FL-S_PreFIN/PG:perSample_IntEB:PreFIN

Size: A

Dr By: Brian

01/27/16

L.1



Classic Bath Designs, Inc.
 11544 Sheldon St., Sun Valley, CA 91352
 818.767.1144 fax: 818.767.1278



Cust: GGC for Morris

PO# KITCH-BUTLER-LAUN

Scale: As Noted

LAUNDRY

Approved _____

Job: FL-S_PreFIN/PG:perSample_IntEB:PreFIN

Size: A

Dr By: Brian

01/27/16

Rndr