




174 3/16  
35/16 34 1/2 4 3/4 38 3/32 36 38 3/32 20 3/16  
40 24 15 7/32 36 58 7/32

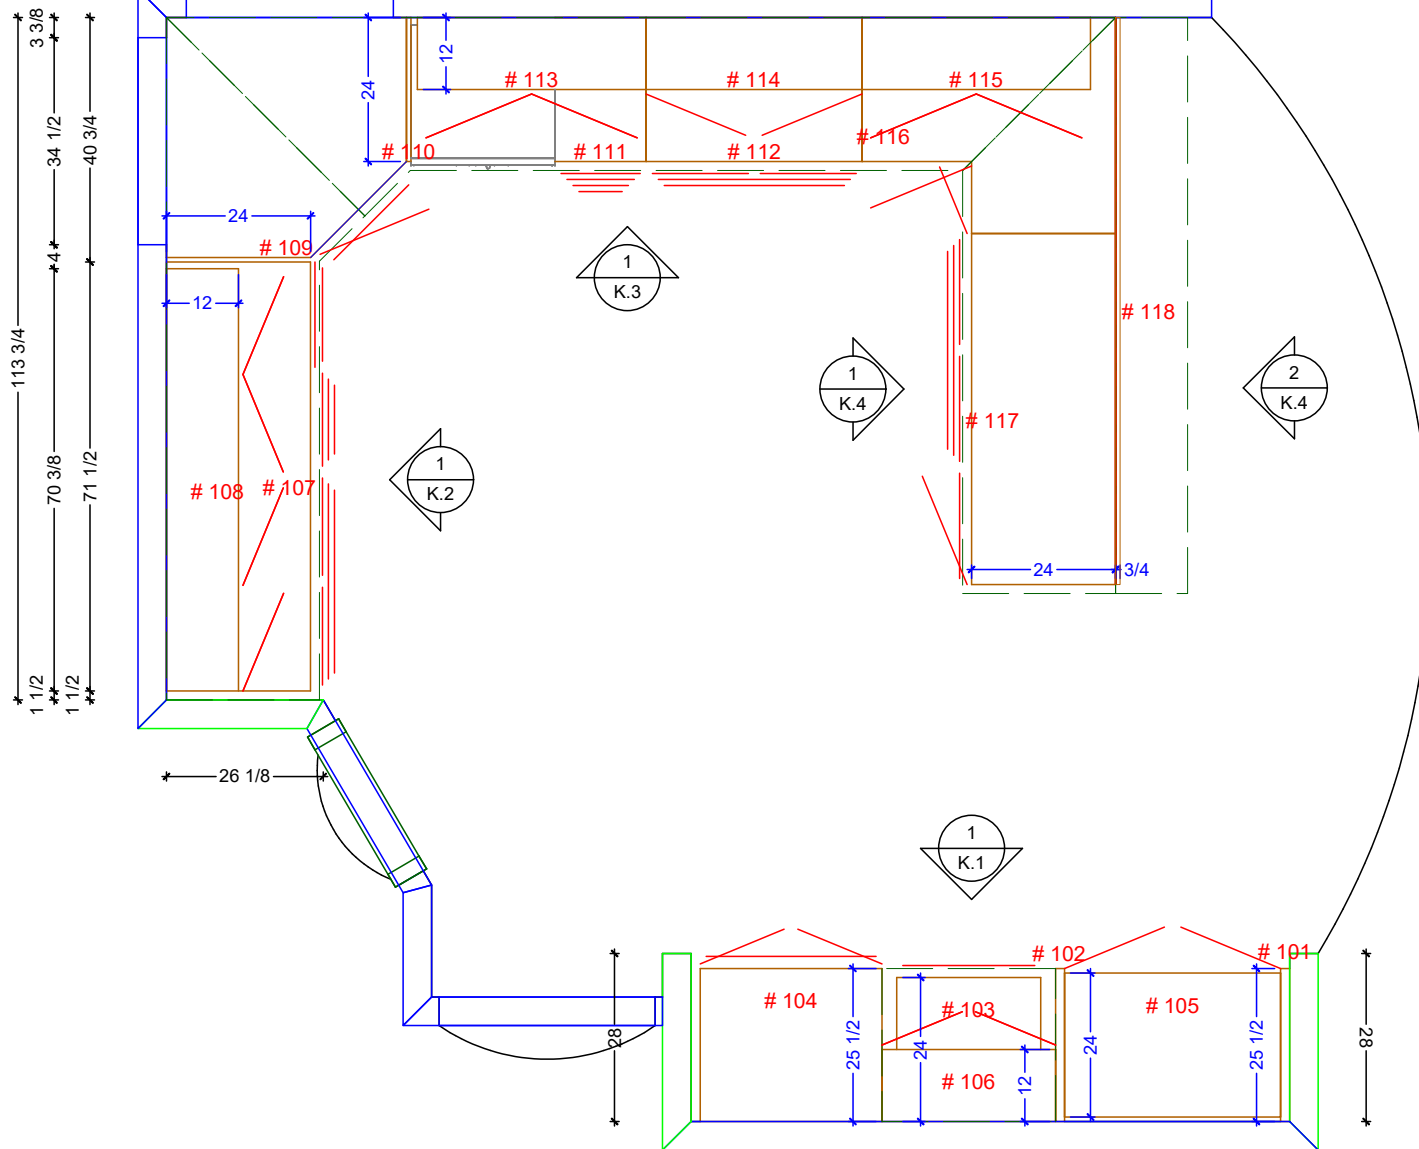

KITCHEN FLOOR PLAN

SCALE: 3/8" = 1' 0"

1 1/2 30 5/16 2 15/32 24 1 1/2 36 1 1/2  
31 13/16 28 15/16 2 15/32 36 1 1/2  
99 3/4

**Classic Bath Designs, Inc.**  
11544 Sheldon St., Sun Valley, CA 91352  
818.767.1144 fax: 818.767.1278



Cust: GGC for Morris

PO# KITCH-BUTLER-LAUN

Scale: As Noted

KITCHEN

Approved \_\_\_\_\_


Job: FL-S\_PreFIN/PG:perSample\_IntEB:PreFIN

Size: A

Dr By: Brian

02/03/16

K.0

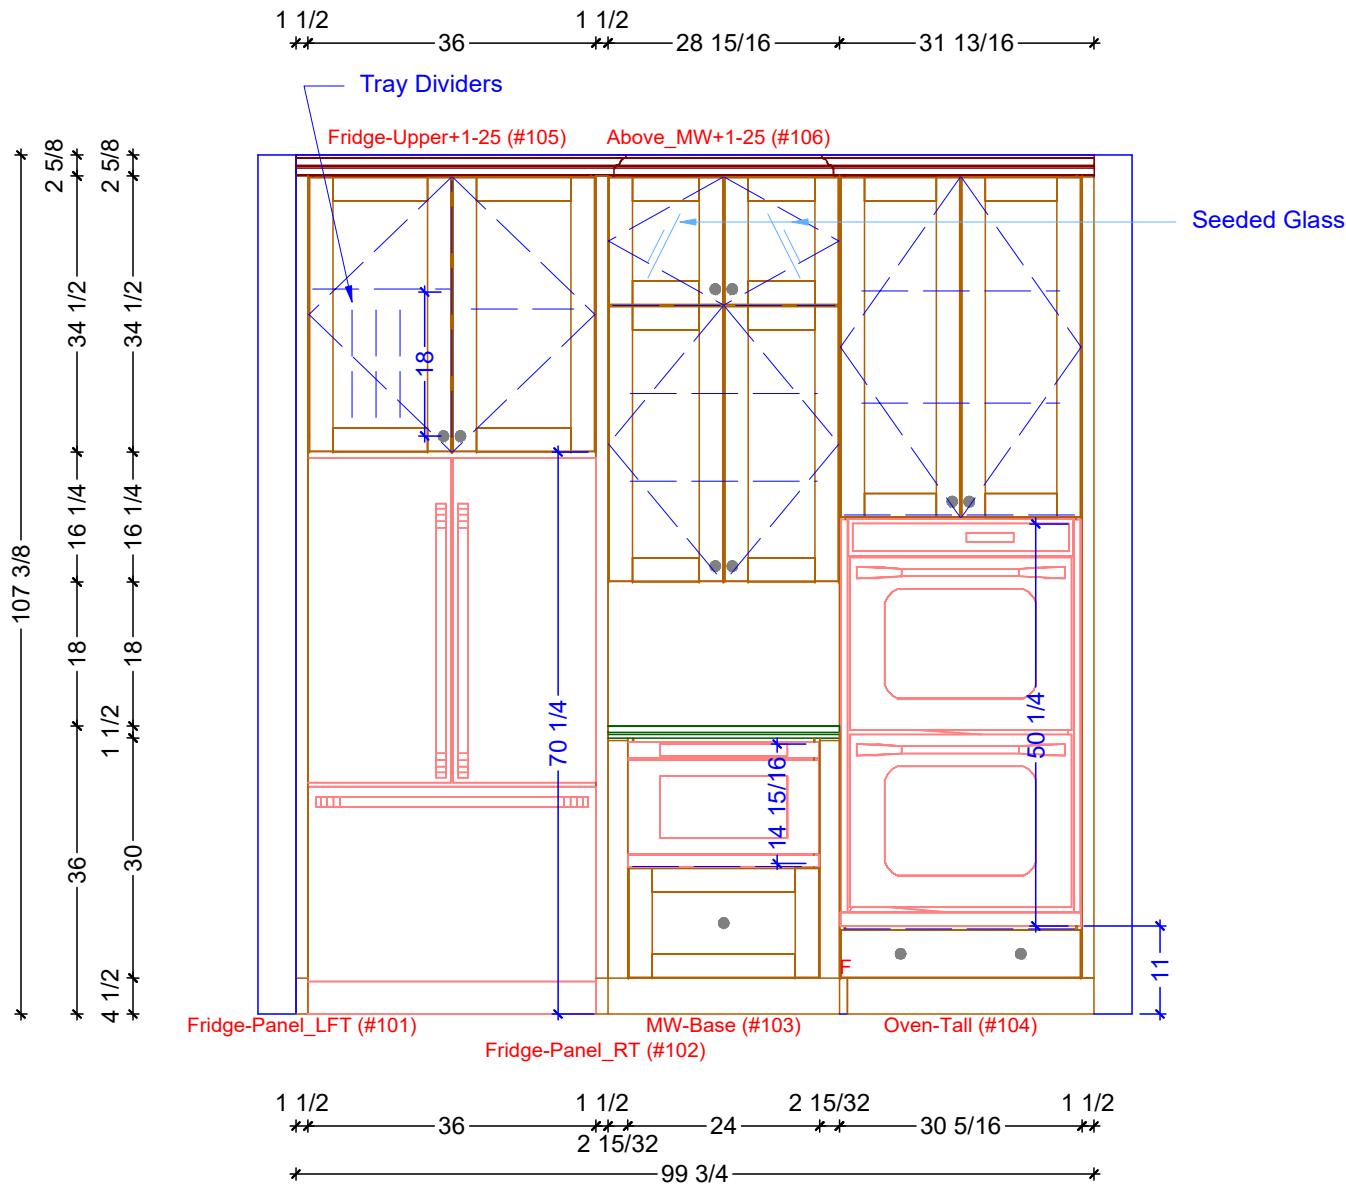

1 KITCHEN ELEVATION - FRIDGE-OVEN WALL  
SCALE: 1/2" = 1' 0"

**Classic Bath Designs, Inc.**  
11544 Sheldon St., Sun Valley, CA 91352  
818.767.1144 fax: 818.767.1278



Cust: GGC for Morris

PO# KITCH-BUTLER-LAUN

Scale: As Noted

KITCHEN

Approved \_\_\_\_\_


Job: FL-S\_PreFIN/PG:perSample\_IntEB:PreFIN

Size: A

Dr By: Brian

02/03/16

K.1

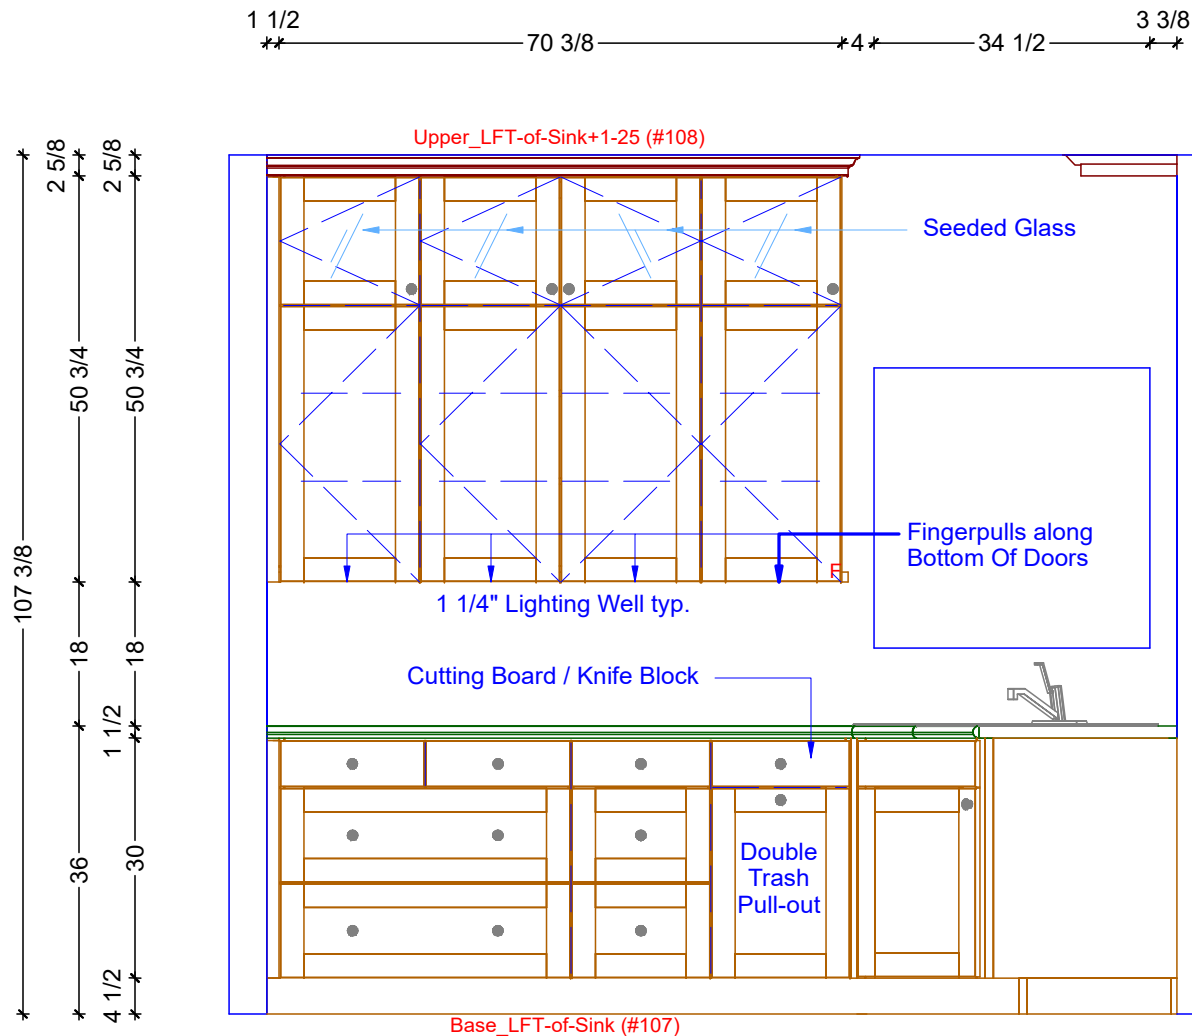

1

# KITCHEN ELEVATION - LEFT-OF-SINK

SCALE: 1/2" = 1' 0"

**Classic Bath Designs, Inc.**  
 11544 Sheldon St., Sun Valley, CA 91352  
 818.767.1144 fax: 818.767.1278



Cust: GGC for Morris

PO# KITCH-BUTLER-LAUN

Scale: As Noted

KITCHEN

Approved \_\_\_\_\_


Job: FL-S\_PreFIN/PG:perSample\_IntEB:PreFIN

Size: A

Dr By: Brian

02/03/16

K.2

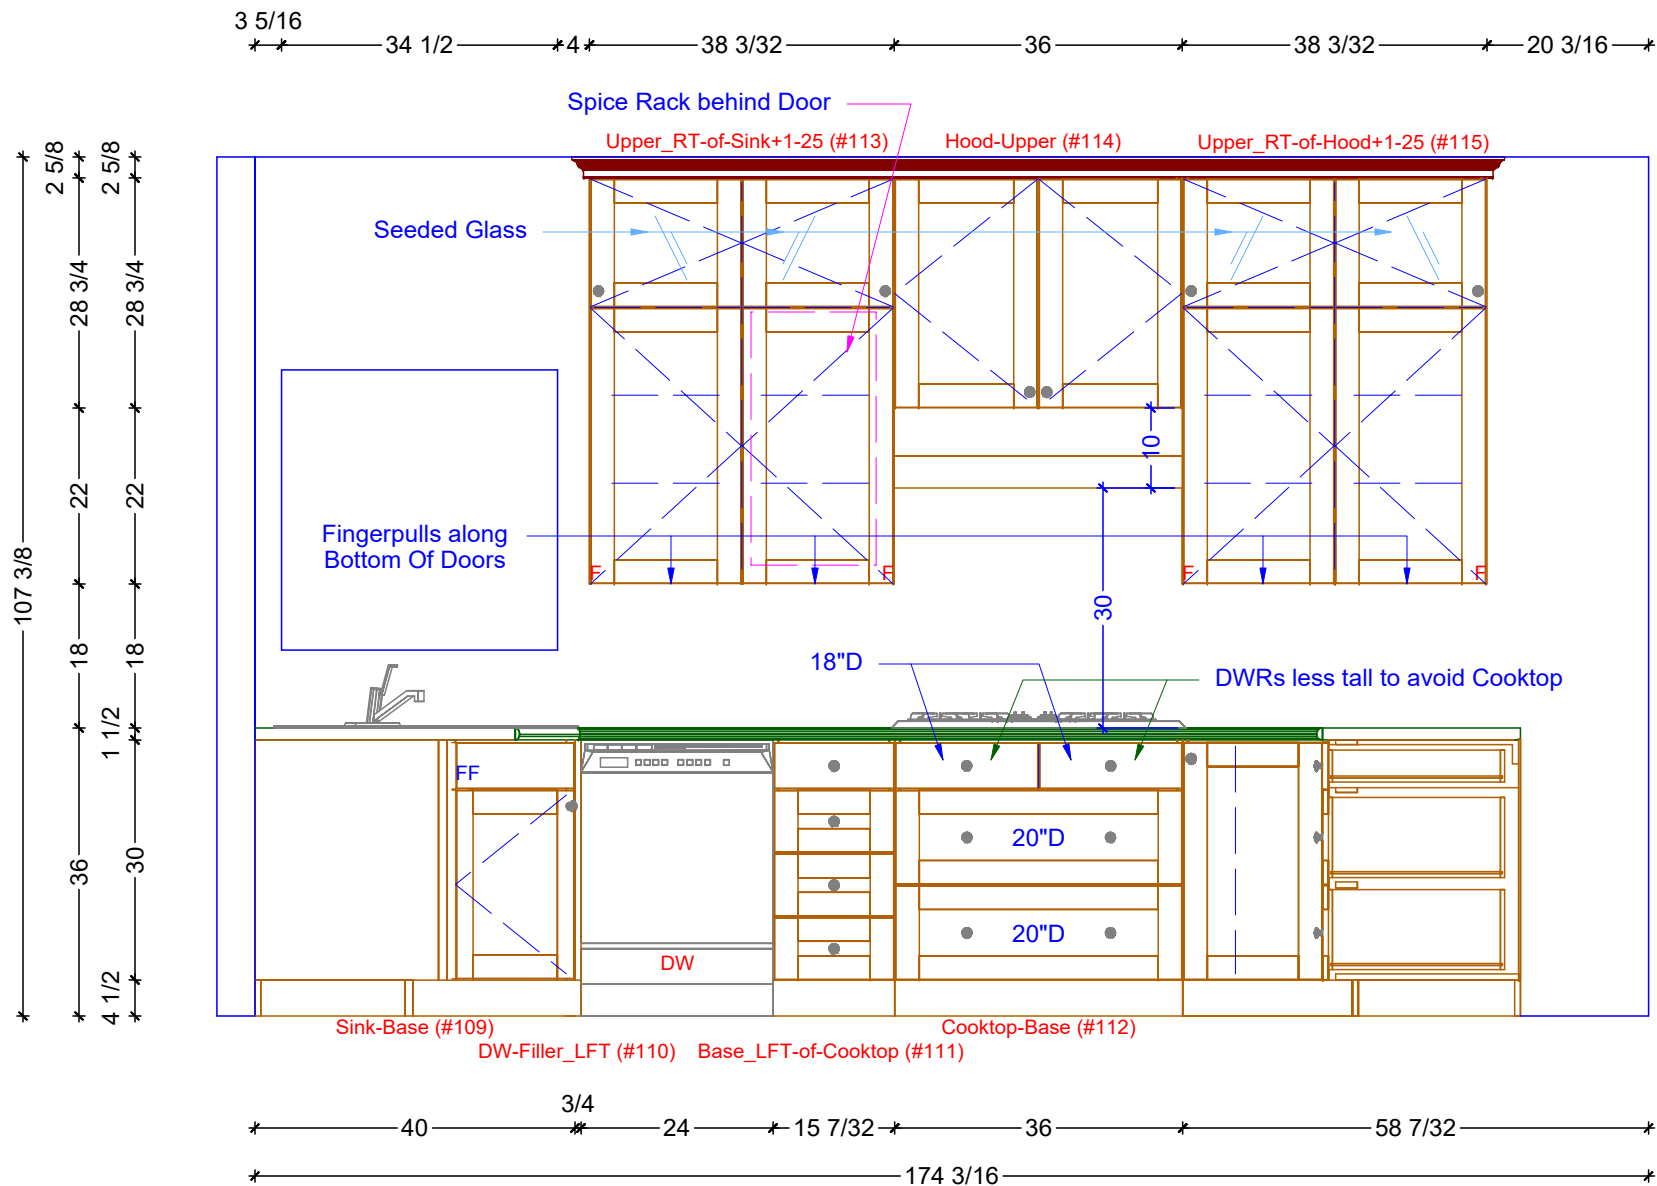

1

# KITCHEN ELEVATION - COOKTOP WALL

SCALE: 1/2" = 1' 0"

**Classic Bath Designs, Inc.**

11544 Sheldon St., Sun Valley, CA 91352  
818.767.1144 fax: 818.767.1278



Cust: GGC for Morris

PO# KITCH-BUTLER-LAUN

Scale: As Noted

KITCHEN

Approved \_\_\_\_\_

Job: FL-S\_PreFIN/PG:perSample\_IntEB:PreFIN


Size: A

Dr By: Brian

02/03/16

**K.3**

36  
4 1/2  
1 1/2  
30

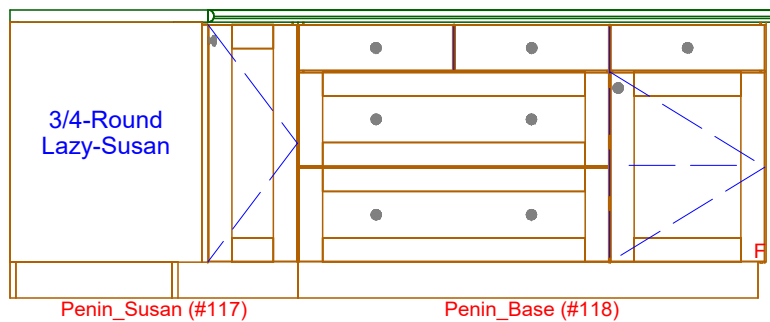


36 58 1/2  
94 1/2

# 1 KITCHEN ELEVATION - INSIDE PENINSULA

SCALE: 1/2" = 1' 0"

36  
4 1/2  
1 1/2  
30

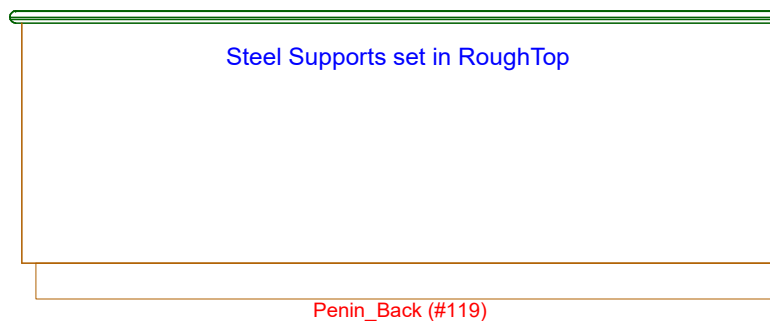

94 1/2

# 2 KITCHEN ELEVATION - PENINSULA BACK

SCALE: 1/2" = 1' 0"

**Classic Bath Designs, Inc.**  
11544 Sheldon St., Sun Valley, CA 91352  
818.767.1144 fax: 818.767.1278



Cust: GGC for Morris

PO# KITCH-BUTLER-LAUN

Scale: As Noted

KITCHEN

Approved \_\_\_\_\_

Job: FL-S\_PreFIN/PG:perSample\_IntEB:PreFIN

Size: A

Dr By: Brian

02/03/16

**K.4**



**Classic Bath Designs, Inc.**  
 11544 Sheldon St., Sun Valley, CA 91352  
 818.767.1144 fax: 818.767.1278



Cust: GGC for Morris

PO# KITCH-BUTLER-LAUN

Scale: As Noted

KITCHEN

Approved \_\_\_\_\_

Job: FL-S\_PreFIN/PG:perSample\_IntEB:PreFIN

Size: A

Dr By: Brian

02/03/16

**Rndr**



**Classic Bath Designs, Inc.**  
 11544 Sheldon St., Sun Valley, CA 91352  
 818.767.1144 fax: 818.767.1278



Cust: GGC for Morris

PO# KITCH-BUTLER-LAUN

Scale: As Noted

KITCHEN

Approved \_\_\_\_\_

Job: FL-S\_PreFIN/PG:perSample\_IntEB:PreFIN

Size: A

Dr By: Brian

02/03/16

**Rndr**



**Classic Bath Designs, Inc.**

11544 Sheldon St., Sun Valley, CA 91352  
818.767.1144 fax: 818.767.1278



Cust: GGC for Morris

PO# KITCH-BUTLER-LAUN

Scale: As Noted

KITCHEN

Approved \_\_\_\_\_

Job: FL-S\_PreFIN/PG:perSample\_IntEB:PreFIN

Size: A

Dr By: Brian

02/03/16

**Rndr**