


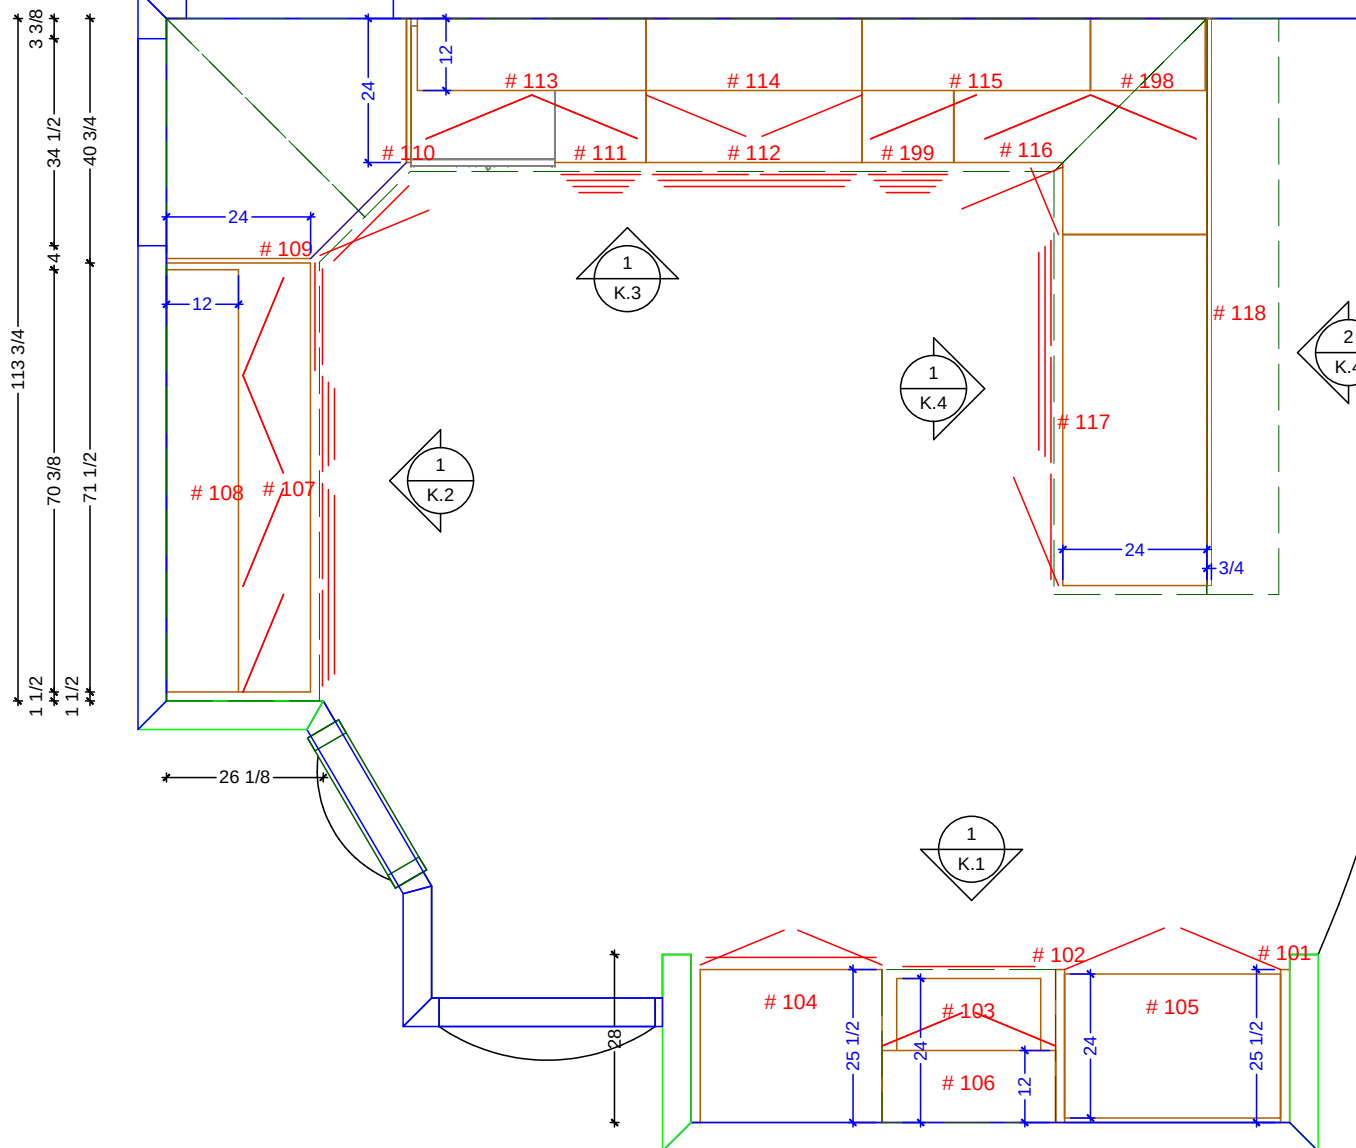

200
3 5/16
34 1/2 4 3/4 38 3/32 36 38 3/32 19 3/32 26 29/32
40 24 15 7/32 36 15 7/32 68 13/16



KITCHEN FLOOR PLAN

SCALE: 3/8" = 1' 0"

1 1/2 30 5/16 2 15/32 24 1 1/2 36 1 1/2
31 13/16 28 15/16 2 15/32 36 1 1/2
99 3/4

Classic Bath Designs, Inc.
11544 Sheldon St., Sun Valley, CA 91352
818.767.1144 fax: 818.767.1278



Cust: GGC for Morris

PO# KITCH-BUTLER-LAUN

Scale: As Noted

KITCHEN

Approved _____


Job: FL-S_PreFIN/PG:perSample_IntEB:PreFIN

Size: A

Dr By: Brian

02/16/16

K.0

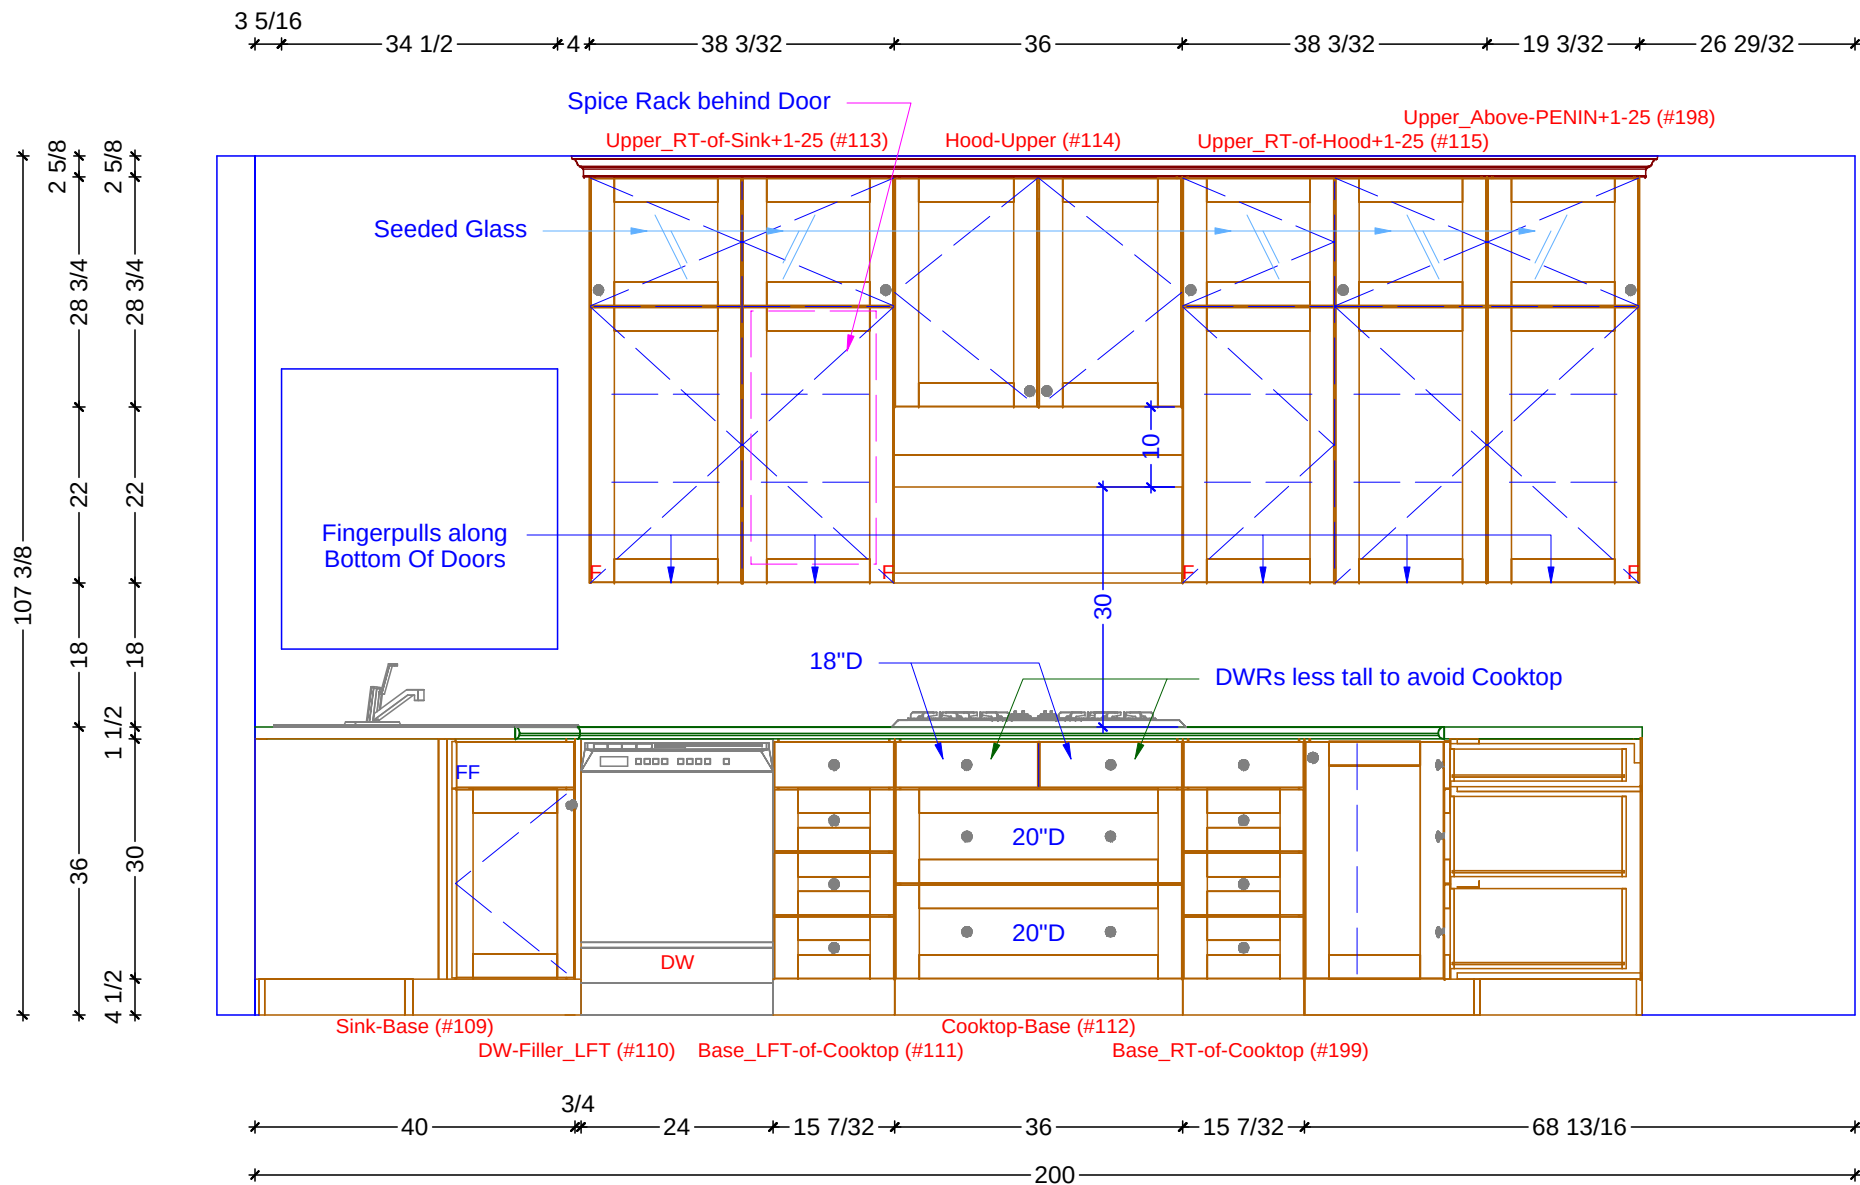

1 KITCHEN ELEVATION - COOKTOP WALL
SCALE: 1/2" = 1' 0"

Classic Bath Designs, Inc.
11544 Sheldon St., Sun Valley, CA 91352
818.767.1144 fax: 818.767.1278

Cust: GGC for Morris	PO# KITCH-BUTLER-LAUN	Scale: As Noted	KITCHEN	K.3
Approved _____	Job: FL-S_PreFIN/PG:perSample_IntEB:PreFIN	Size: A	Dr By: Brian 02/16/16	



Classic Bath Designs, Inc.
 11544 Sheldon St., Sun Valley, CA 91352
 818.767.1144 fax: 818.767.1278



Cust: GGC for Morris	PO# KITCH-BUTLER-LAUN	Scale: As Noted	KITCHEN	Rndr
Approved _____	Job: FL-S_PreFIN/PG:perSample_IntEB:PreFIN	Size: A	Dr By: Brian	
02/16/16				



Classic Bath Designs, Inc.

11544 Sheldon St., Sun Valley, CA 91352
818.767.1144 fax: 818.767.1278



Cust: GGC for Morris

PO# KITCH-BUTLER-LAUN

Scale: As Noted

KITCHEN

Approved _____

Job: FL-S_PreFIN/PG:perSample_IntEB:PreFIN

Size: A

Dr By: Brian

02/16/16

Rndr