



$4\frac{1}{2}$ 239 1
 $234\frac{1}{2}$

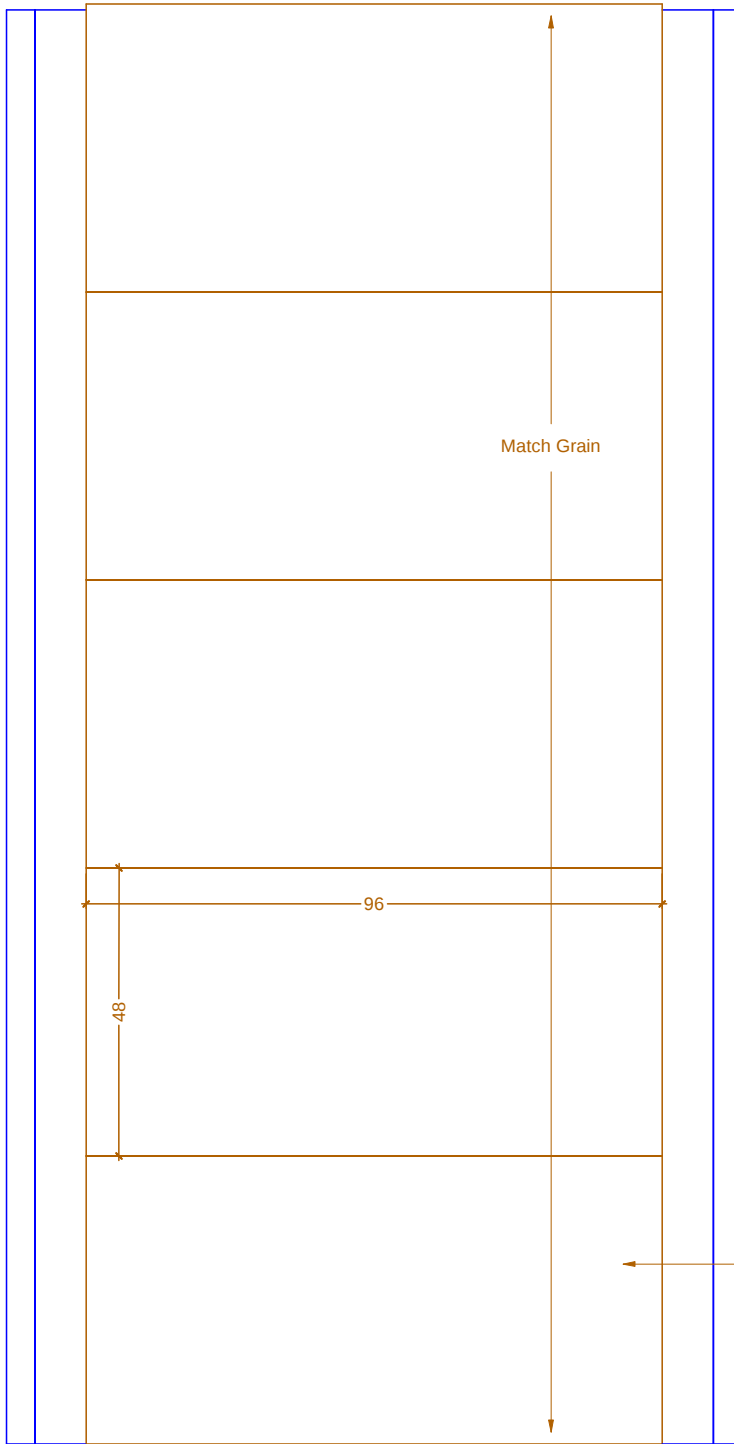

QS-Maple_VERT
 Finish: Dark Stain

Widths Cut-to-Fit On-Site.

$8\frac{17}{32}$ 96 $8\frac{17}{32}$
 $113\frac{1}{16}$

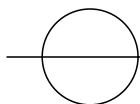

ENTRY ELEVATION

SCALE: $\frac{3}{8}$ " = 1' 0"

Classic Bath Designs, Inc.
 11544 Sheldon St., Sun Valley, CA 91352
 818.767.1144 fax: 818.767.1278



Cust: H&S for Garg

PO# First Floor

Job: FL-S_PreFIN/PG:perSample_IntEB:PreFIN

Scale: As Noted

ENTRY

Approved _____

Dr By: Brian

Size: A

12/07/2017

En.0