


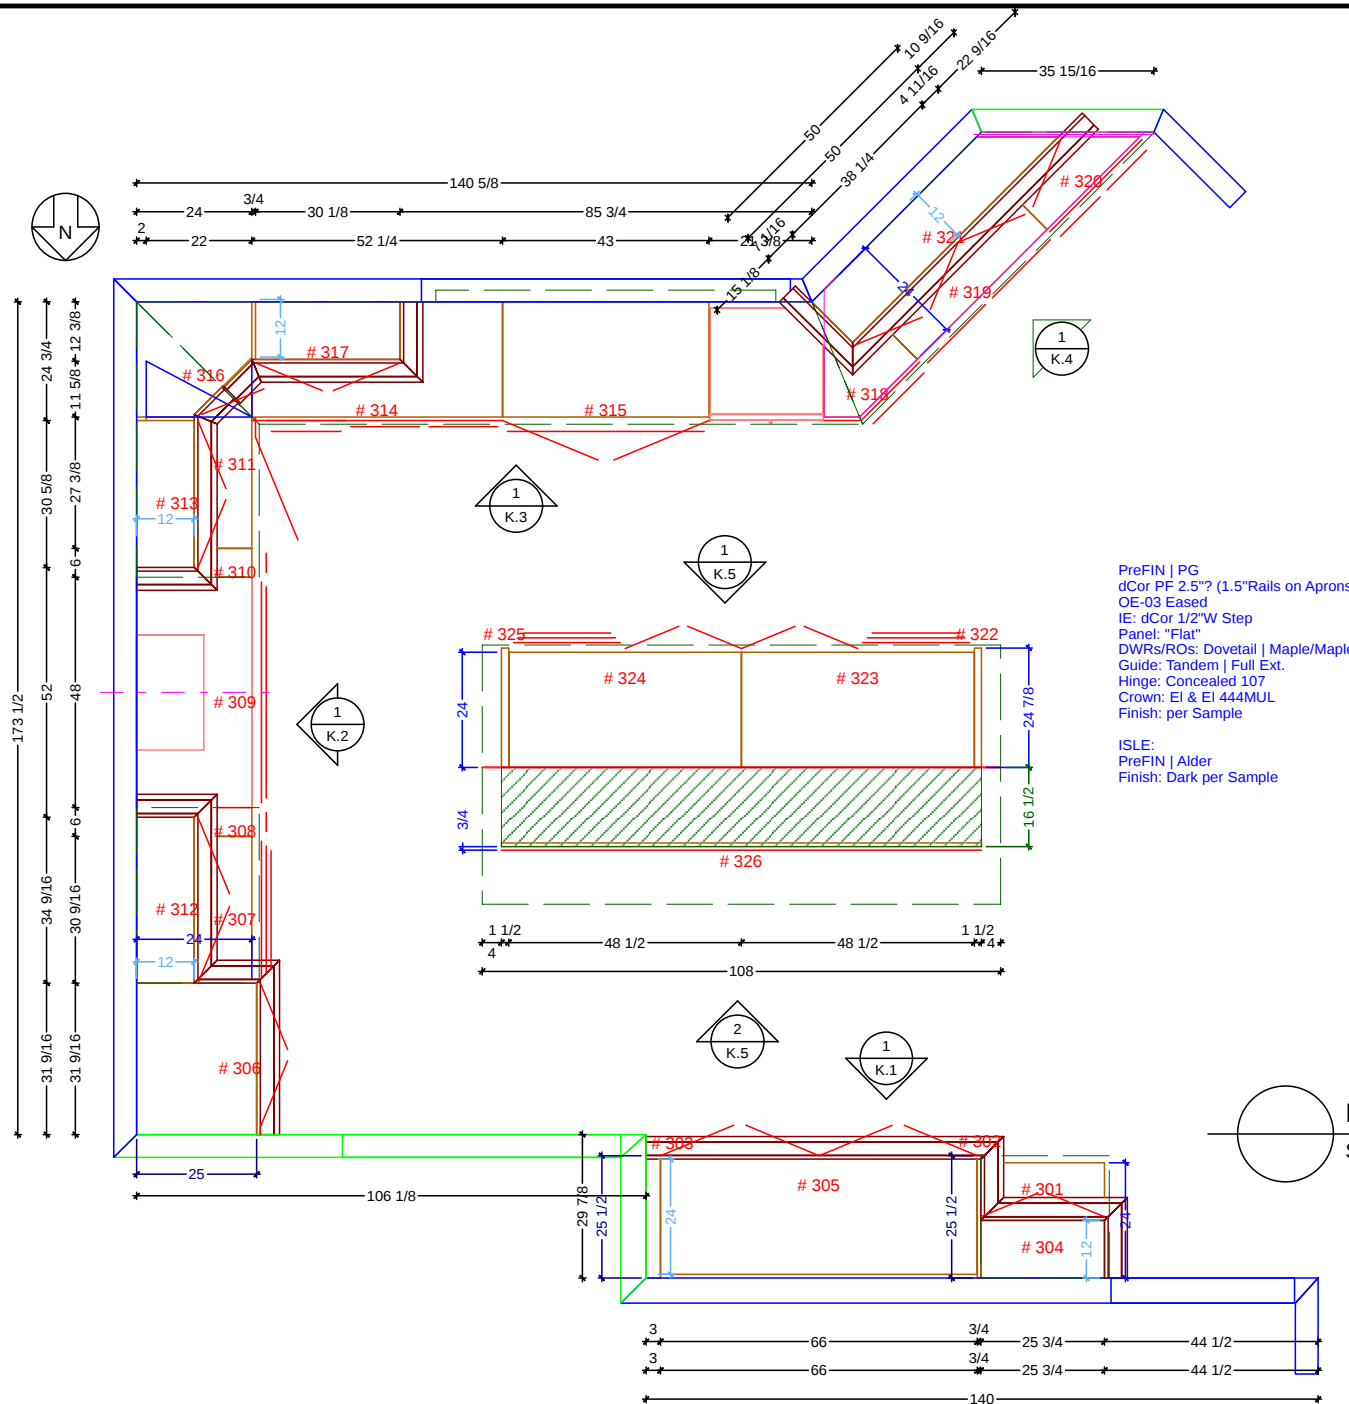

PreFIN | PG
 dCor PF 2.5"? (1.5" Rails on Aprons)
 OE-03 Eased
 IE: dCor 1/2"W Step
 Panel: "Flat"
 DWRs/ROs: Dovetail | Maple/Maple
 Guide: Tandem | Full Ext.
 Hinge: Concealed 107
 Crown: EI & EI 444MUL
 Finish: per Sample

ISLE:
 PreFIN | Alder
 Finish: Dark per Sample

KITCHEN CABINETRY FLOOR PLAN
 SCALE: 1:40

Classic Bath Designs, Inc.
 11544 Sheldon St., Sun Valley, CA 91352
 818.767.1144 fax: 818.767.1278



Cust: HnS for Garg

PO# KITCHEN

Scale: As Noted

KITCHEN

Approved


Job: FL-S_PreFIN/PG:perSample_IntEB:PreFIN

Size: A

Dr By: Brian

03/19/2018

K.0

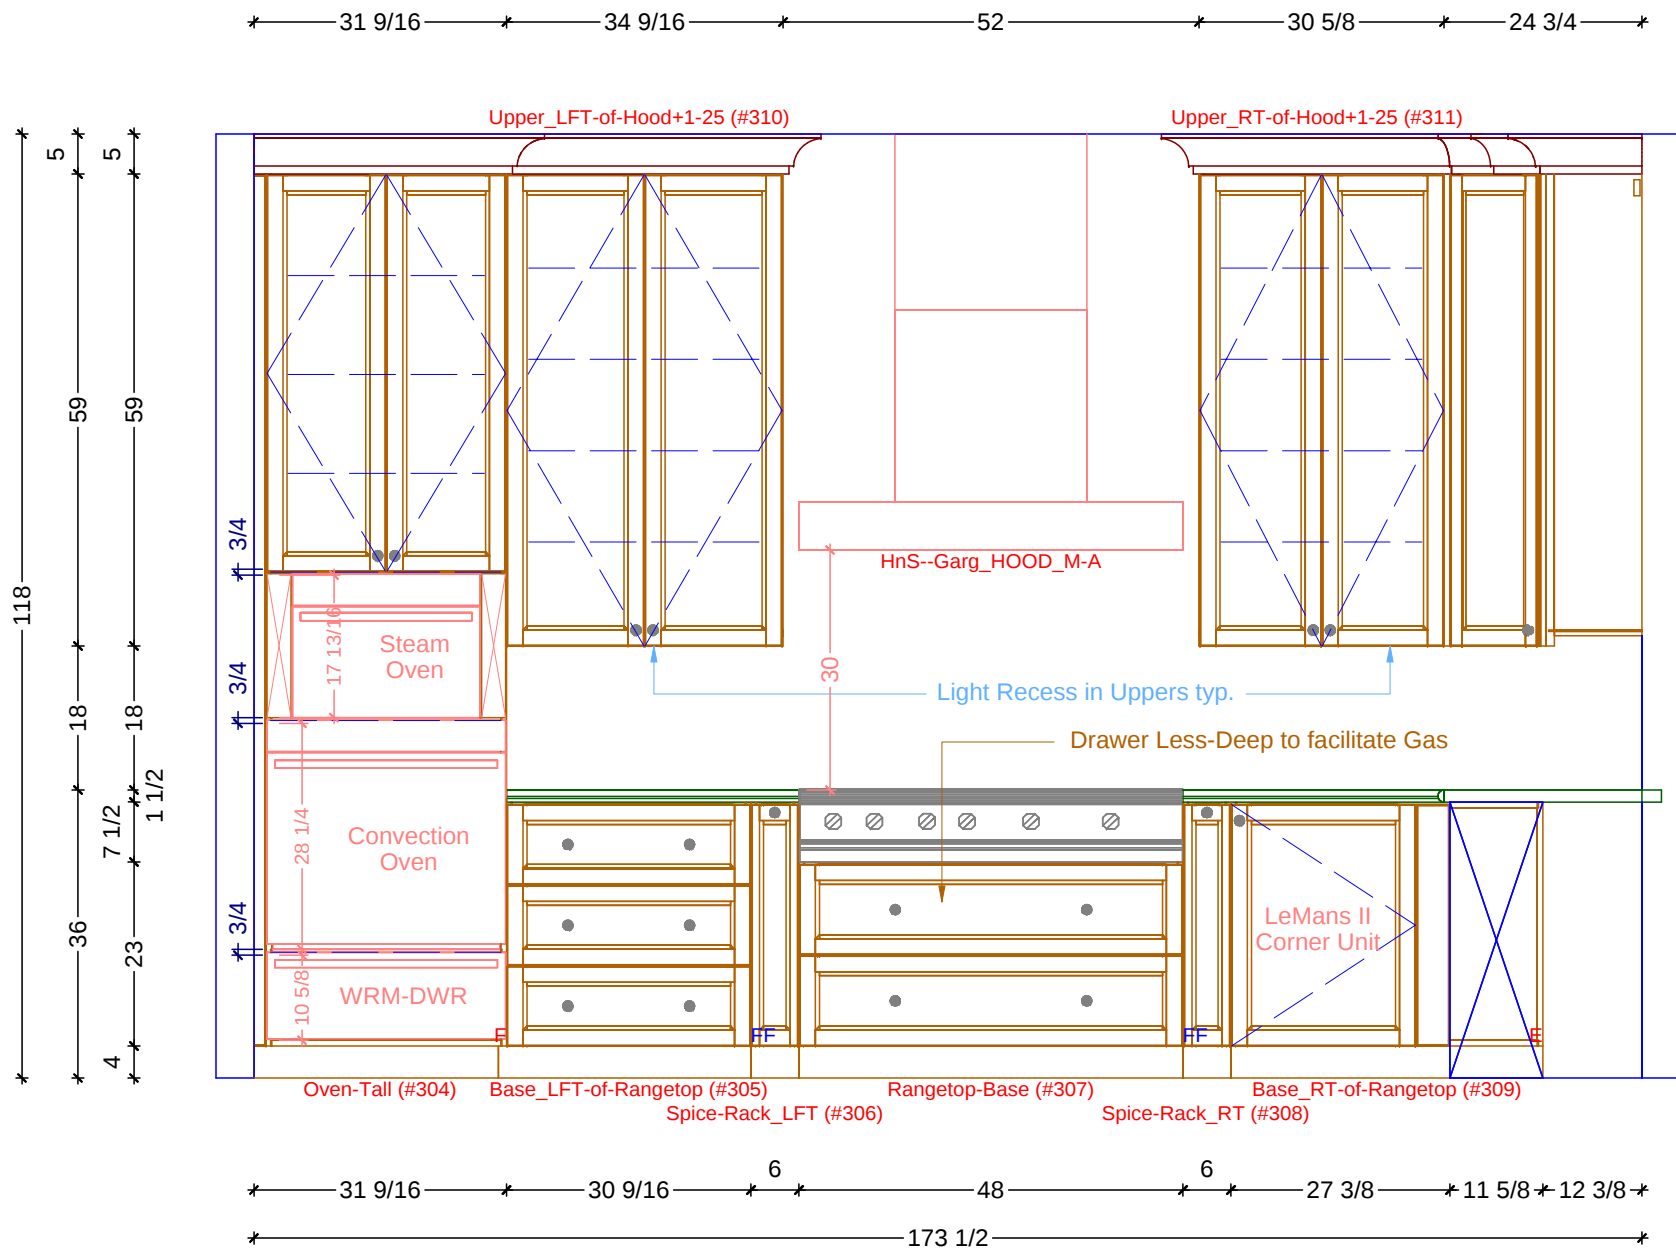

1

KITCHEN ELEVATION - RANGETOP WALL

SCALE: 1/2" = 1' 0"

Classic Bath Designs, Inc.

11544 Sheldon St., Sun Valley, CA 91352
818.767.1144 fax: 818.767.1278



Cust: HnS for Garg

PO# KITCHEN

Scale: As Noted

KITCHEN

Approved _____


Job: FL-S_PreFIN/PG:perSample_IntEB:PreFIN

Size: A

Dr By: Brian

03/19/2018

K.2

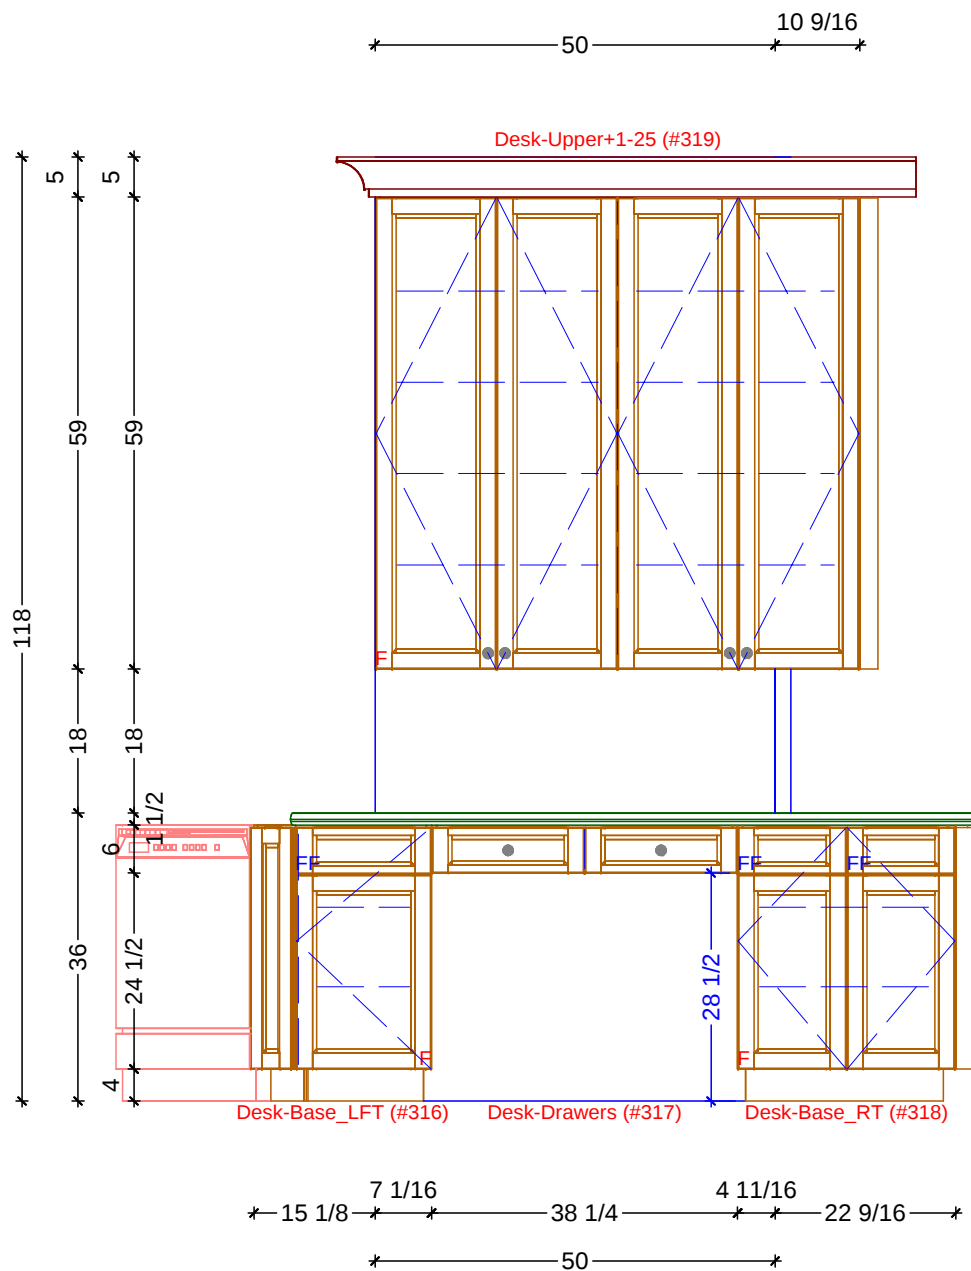

1 KITCHEN ELEVATION - DESK WALL
SCALE: 1/2" = 1' 0"

Classic Bath Designs, Inc.
11544 Sheldon St., Sun Valley, CA 91352
818.767.1144 fax: 818.767.1278



Cust: HnS for Garg

PO# KITCHEN

Scale: As Noted

KITCHEN

Approved _____


Job: FL-S_PreFIN/PG:perSample_IntEB:PreFIN

Size: A


Dr By: Brian

03/19/2018

K.4

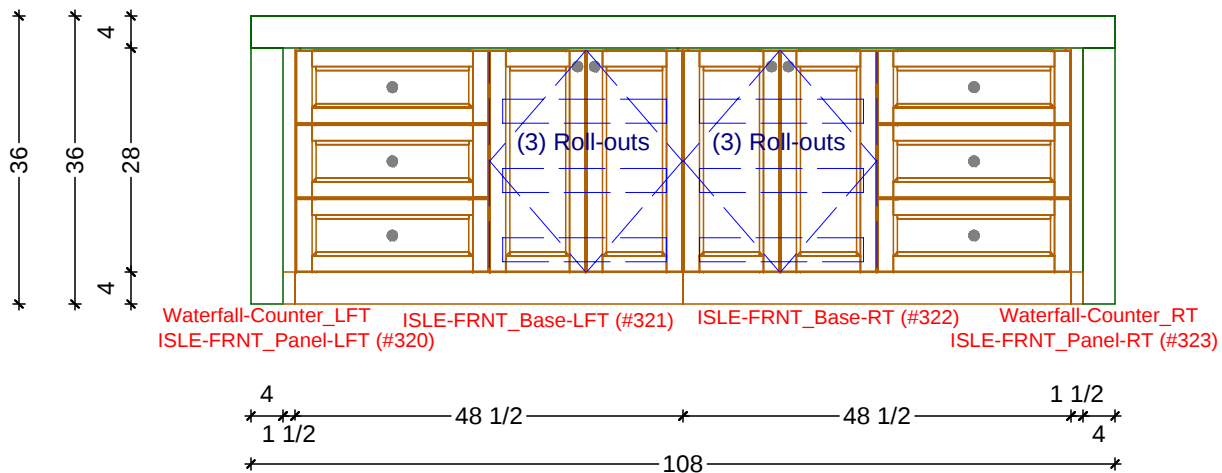

1 KITCHEN ELEVATION - ISLE SINK SIDE
SCALE: 1/2" = 1' 0"

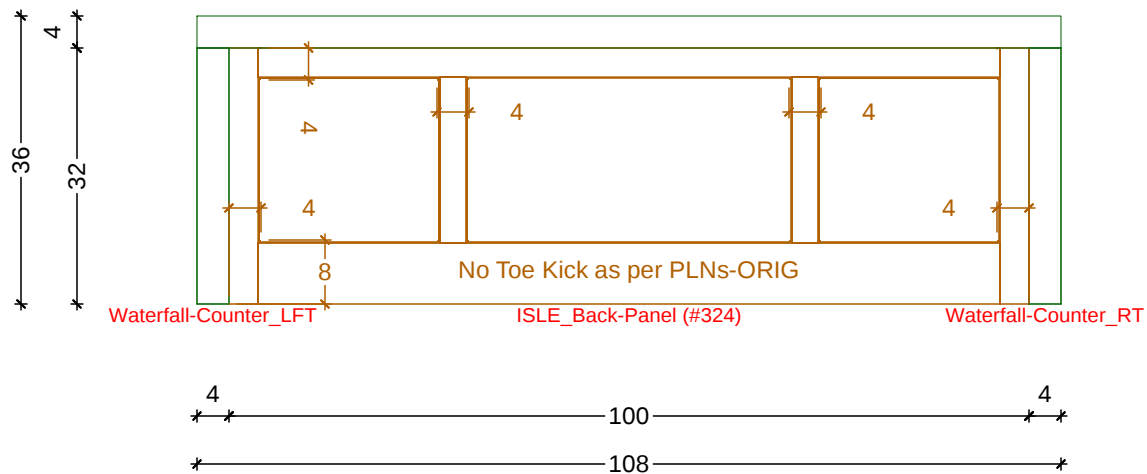

2 KITCHEN ELEVATION - ISLE FRIDGE SIDE
SCALE: 1/2" = 1' 0"

Classic Bath Designs, Inc.
11544 Sheldon St., Sun Valley, CA 91352
818.767.1144 fax: 818.767.1278

Cust: HnS for Garg

PO# KITCHEN

Scale: As Noted

KITCHEN

Approved _____

Job: FL-S_PreFIN/PG:perSample_IntEB:PreFIN

Size: A

Dr By: Brian

03/19/2018

K.5



Classic Bath Designs, Inc.
 11544 Sheldon St., Sun Valley, CA 91352
 818.767.1144 fax: 818.767.1278



Cust: HnS for Garg

PO# KITCHEN

Scale: As Noted

KITCHEN

Approved _____

Job: FL-S_PreFIN/PG:perSample_IntEB:PreFIN

Size: A

Dr By: Brian

03/19/2018

Rndr



Classic Bath Designs, Inc.
 11544 Sheldon St., Sun Valley, CA 91352
 818.767.1144 fax: 818.767.1278



Cust: HnS for Garg

PO# KITCHEN

Scale: As Noted

KITCHEN

Approved _____

Job: FL-S_PreFIN/PG:perSample_IntEB:PreFIN

Size: A

Dr By: Brian

03/19/2018

Rndr



Classic Bath Designs, Inc.
 11544 Sheldon St., Sun Valley, CA 91352
 818.767.1144 fax: 818.767.1278



Cust: HnS for Garg

PO# KITCHEN

Scale: As Noted

KITCHEN

Approved _____

Job: FL-S_PreFIN/PG:perSample_IntEB:PreFIN

Size: A

Dr By: Brian

03/19/2018

Rndr



Classic Bath Designs, Inc.

11544 Sheldon St., Sun Valley, CA 91352
818.767.1144 fax: 818.767.1278



Cust: HnS for Garg

PO# KITCHEN

Scale: As Noted

KITCHEN

Approved _____

Job: FL-S_PreFIN/PG:perSample_IntEB:PreFIN

Size: A

Dr By: Brian

03/19/2018

Rndr