


Alder | Alder
 Glass set in Tall Doors only: 4"W Stile and Rail.
 Lighting-by-Others Mounted to Shelves/Top.
 5.5"H TK to accept Base Moulding.
 Finish: Dark Stain

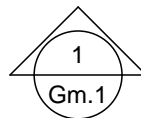

Classic Bath Designs, Inc.

11544 Sheldon St., Sun Valley, CA 91352
 818.767.1144 fax: 818.767.1278



Cust: H&S for Garg

PO# BASEMENT

Scale: As Noted

GameRoom

Approved _____


Job: FL-S_PreFIN/PG:perSample_IntEB:PreFIN

Size: A

Dr By: Brian

04/24/2018

Gm.0

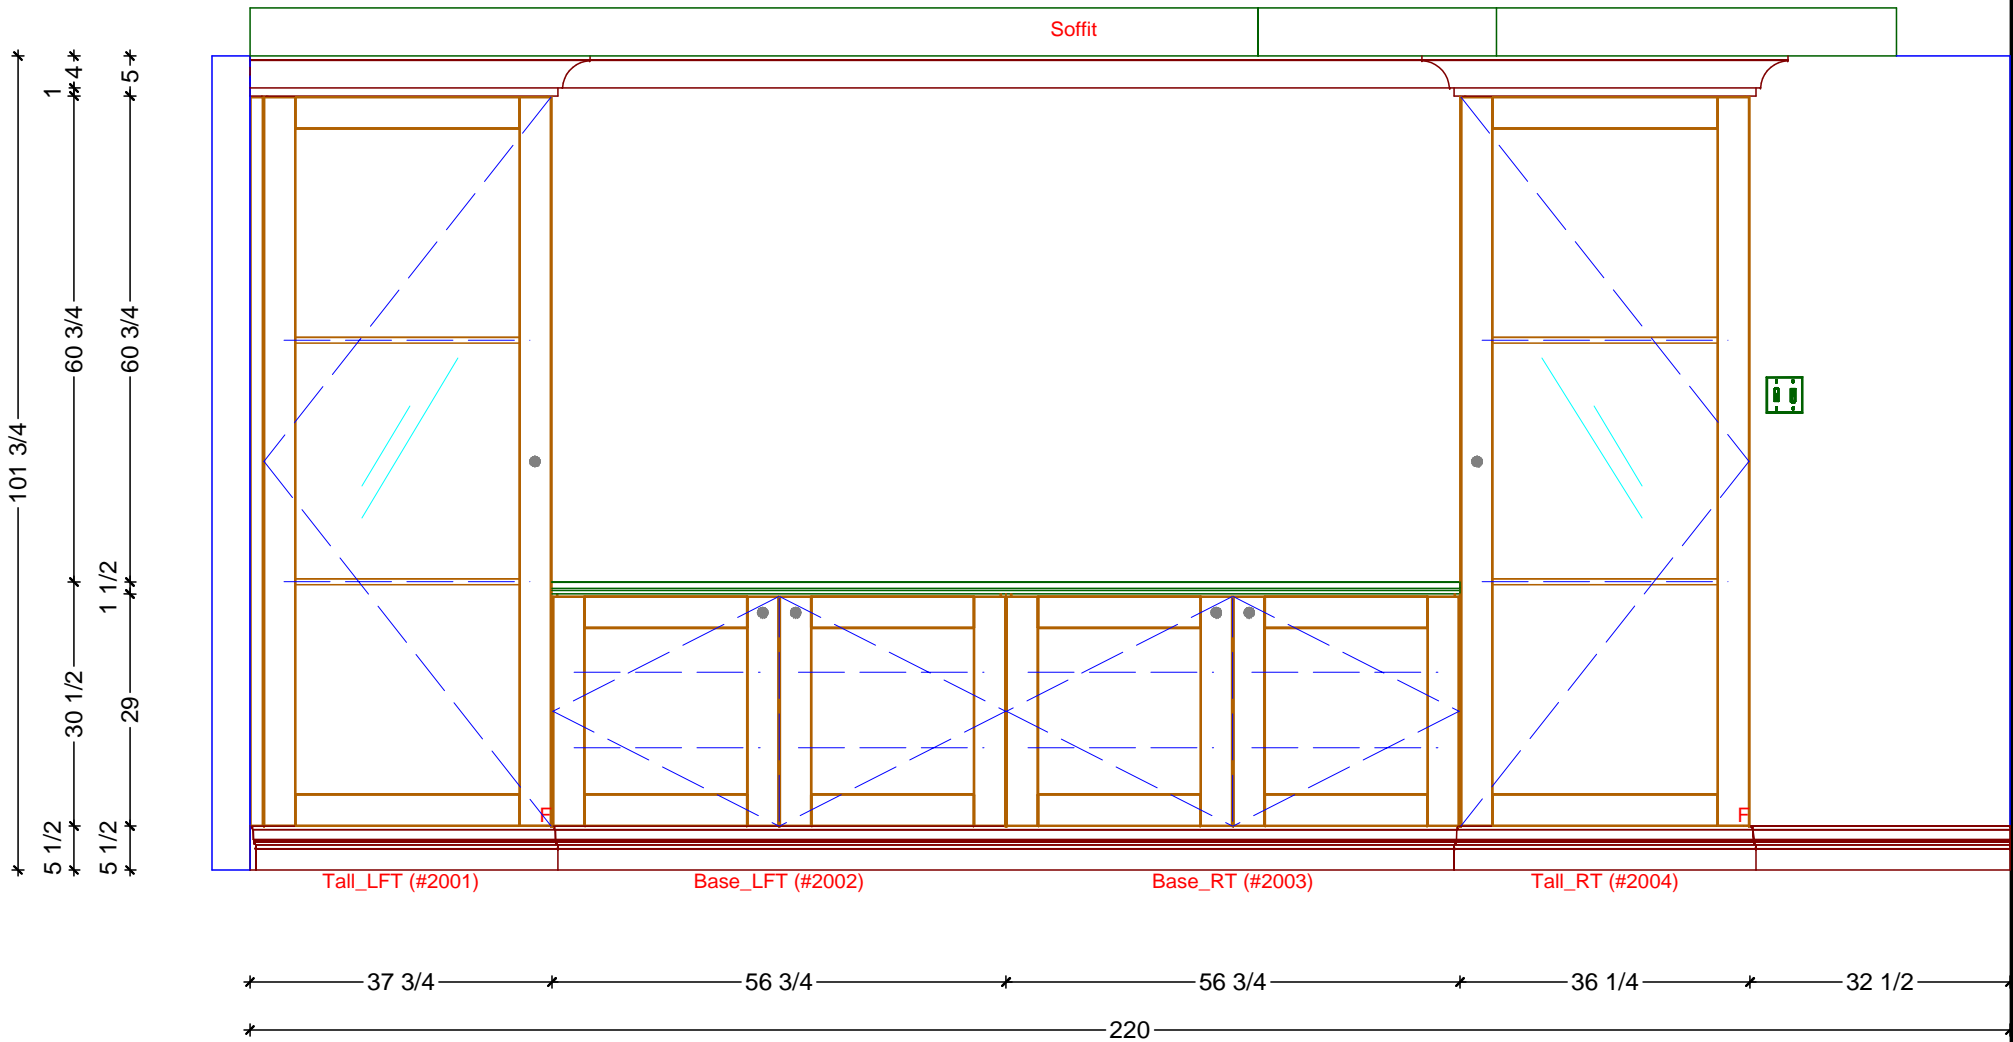

1

GAMEROOM ELEVATION - WEST

SCALE: 1/2" = 1' 0"

Classic Bath Designs, Inc.
11544 Sheldon St., Sun Valley, CA 91352
818.767.1144 fax: 818.767.1278



Cust: H&S for Garg

PO# BASEMENT

Scale: As Noted

GameRoom

Approved _____

Job: FL-S_PreFIN/PG:perSample_IntEB:PreFIN

Size: A

Dr By: Brian

04/24/2018

Gm.1



Classic Bath Designs, Inc.

11544 Sheldon St., Sun Valley, CA 91352
818.767.1144 fax: 818.767.1278



Cust: H&S for Garg

PO# BASEMENT

Scale: As Noted

GameRoom

Approved _____

Job: FL-S_PreFIN/PG:perSample_IntEB:PreFIN

Size: A

Dr By: Brian

04/24/2018

Rndr