


Alder | Alder  
 Glass set in Tall Upper Doors and Shelves: 4"W Stile  
 and Rail.  
 Lighting-by-Others Mounted to Top.  
 5.5"H TK to accept Base Moulding.  
 Finish: Dark Stain

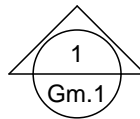

**Classic Bath Designs, Inc.**  
 11544 Sheldon St., Sun Valley, CA 91352  
 818.767.1144 fax: 818.767.1278



Cust: H&S for Garg

PO# BASEMENT

Scale: As Noted

GameRoom

Approved \_\_\_\_\_


Job: FL-S\_PreFIN/PG:perSample\_IntEB:PreFIN

Size: A

Dr By: Brian

04/26/2018

**Gm.0**

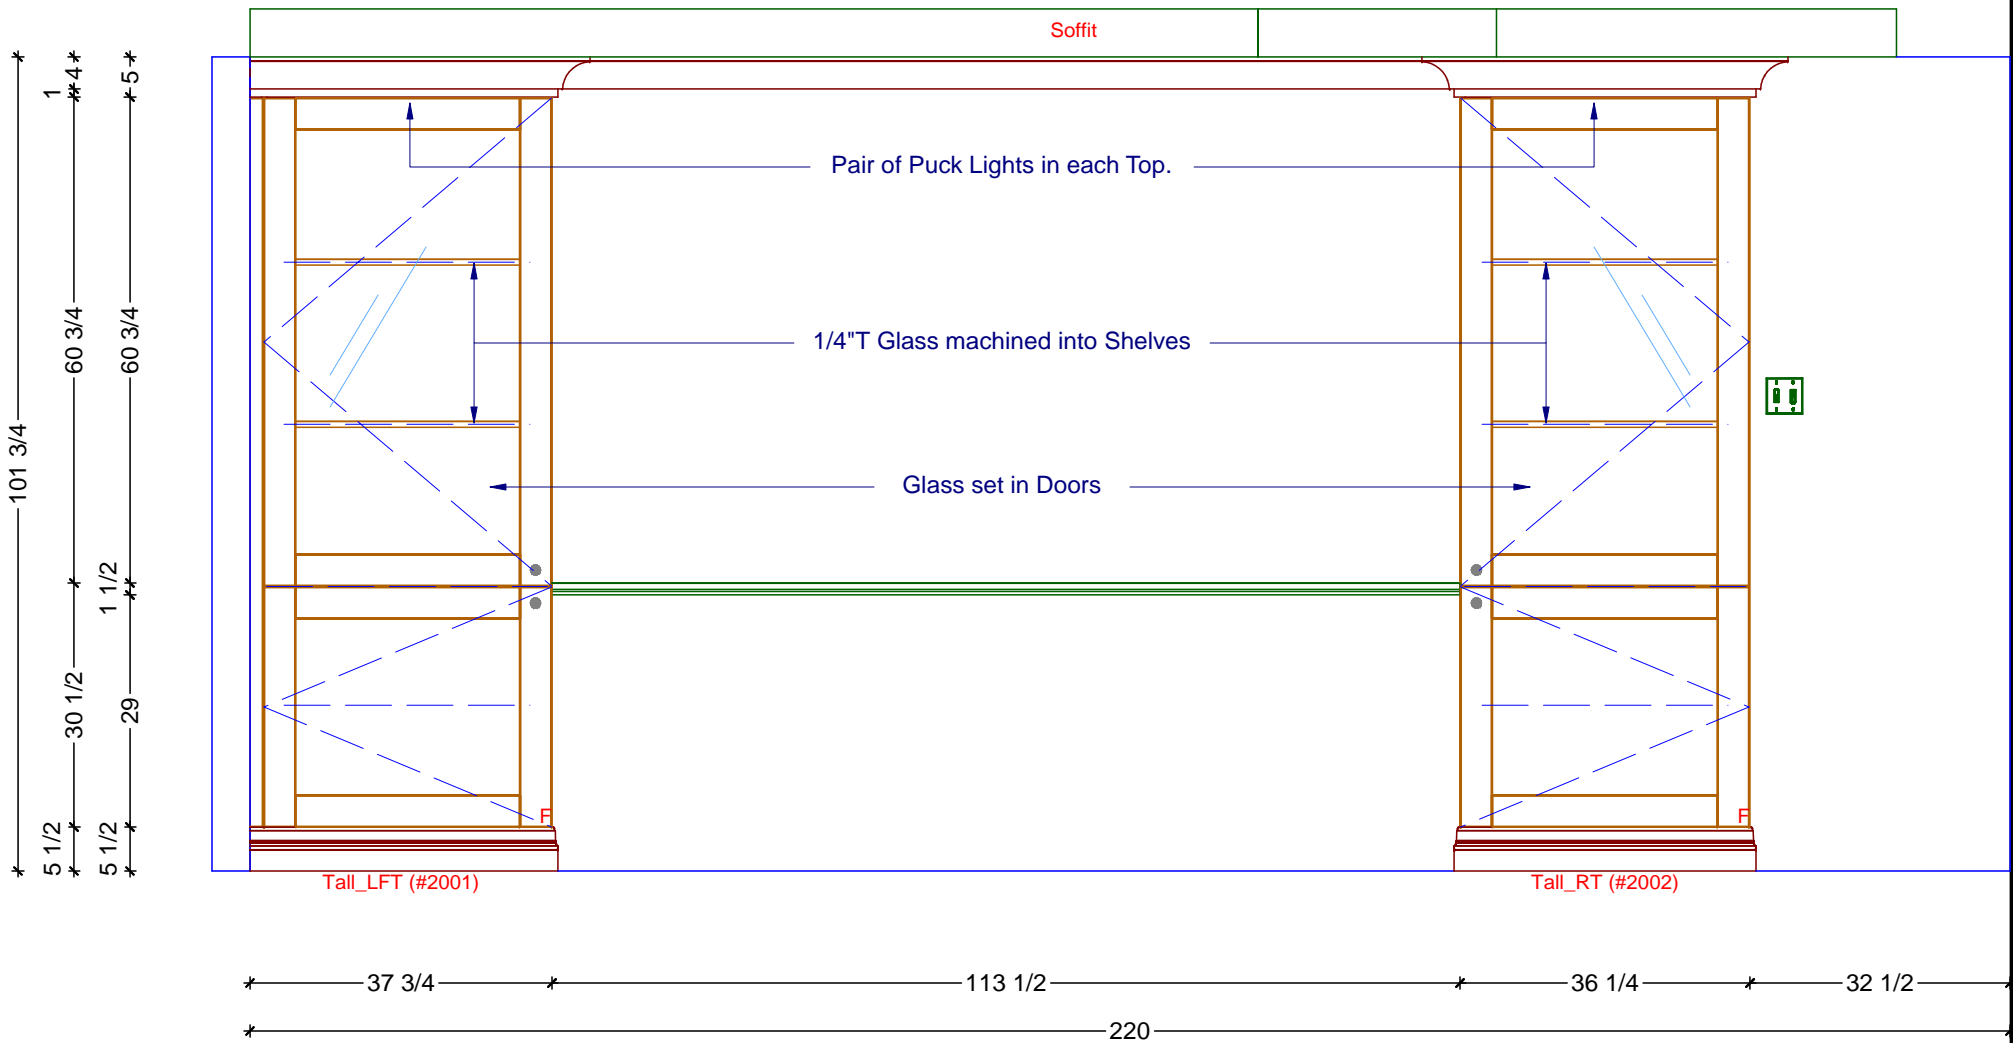

1 GAMEROOM ELEVATION - WEST  
SCALE: 1/2" = 1' 0"

**Classic Bath Designs, Inc.**  
11544 Sheldon St., Sun Valley, CA 91352  
818.767.1144 fax: 818.767.1278



Cust: H&S for Garg

PO# BASEMENT

Scale: As Noted

GameRoom

Approved \_\_\_\_\_

Job: FL-S\_PreFIN/PG:perSample\_IntEB:PreFIN

Size: A

Dr By: Brian

04/26/2018

**Gm.1**



**Classic Bath Designs, Inc.**  
 11544 Sheldon St., Sun Valley, CA 91352  
 818.767.1144 fax: 818.767.1278



Cust: H&S for Garg

PO# BASEMENT

Scale: As Noted

GameRoom

Approved \_\_\_\_\_

Job: FL-S\_PreFIN/PG:perSample\_IntEB:PreFIN

Size: A

Dr By: Brian

04/26/2018

**Rndr**